


MILLED RUMBLE STRIPS
STA. 1+00 TO 5+00, ϕ
393+5

TEMPORARY 4 INCH WHITE LINE, PAINT
DURABLE 4 INCH WHITE LINE (OPTION BID ITEM)
(ALL LINES WILL INCLUDE EDGE LINE BREAKS
AND RADII FOR SIDE ROADS)
STA. 1+00 TO 5+00, SOLID LT & RT

TEMPORARY 4 INCH YELLOW LINE, PAINT
DURABLE 4 INCH YELLOW LINE (OPTION BID ITEM)
(ALL LINES WILL INCLUDE ϕ BREAKS FOR SIDE ROADS)
STA. 1+00 TO 5+00, SOLID LT & RT

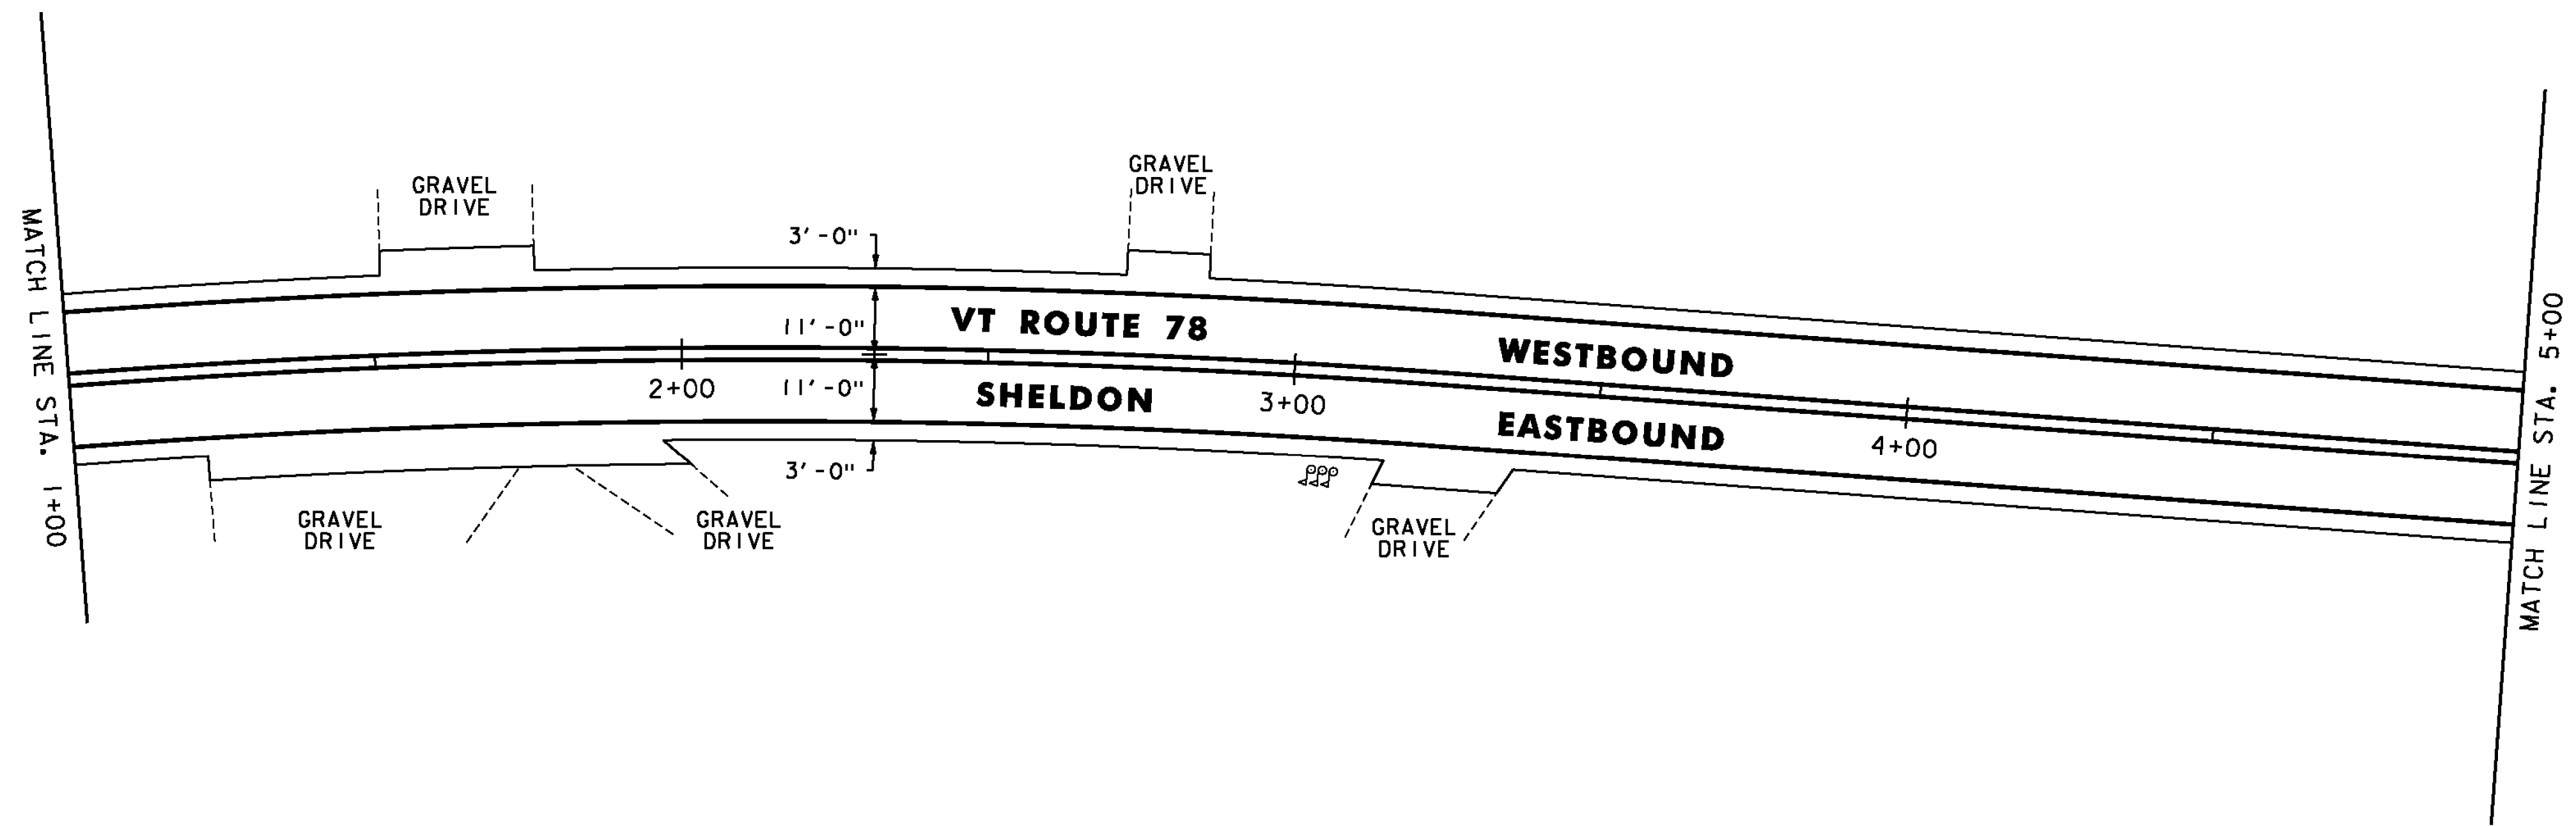

MILLED RUMBLE STRIPS
STA. 5+00 TO 10+00, ϕ

STEEL BEAM GUARDRAIL, GALVANIZED
STA. 9+52.5 TO 9+77.5, RT


STEEL BEAM GUARDRAIL, GALVANIZED
W/8 FEET POSTS
STA. 9+77.5 TO 10+00.0, RT

ANCHOR FOR STEEL BEAM RAIL
STA. 9+52.5, RT

REMOVAL AND DISPOSAL OF GUARDRAIL
STA. 9+52.5 TO 10+00, RT

TEMPORARY 4 INCH WHITE LINE, PAINT
DURABLE 4 INCH WHITE LINE (OPTION BID ITEM)
(ALL LINES WILL INCLUDE EDGE LINE BREAKS
AND RADII FOR SIDE ROADS)
STA. 5+00 TO 10+00, SOLID LT & RT

TEMPORARY 4 INCH YELLOW LINE, PAINT
DURABLE 4 INCH YELLOW LINE (OPTION BID ITEM)
(ALL LINES WILL INCLUDE ϕ BREAKS FOR SIDE ROADS)
STA. 5+00 TO 10+00, SOLID LT & RT

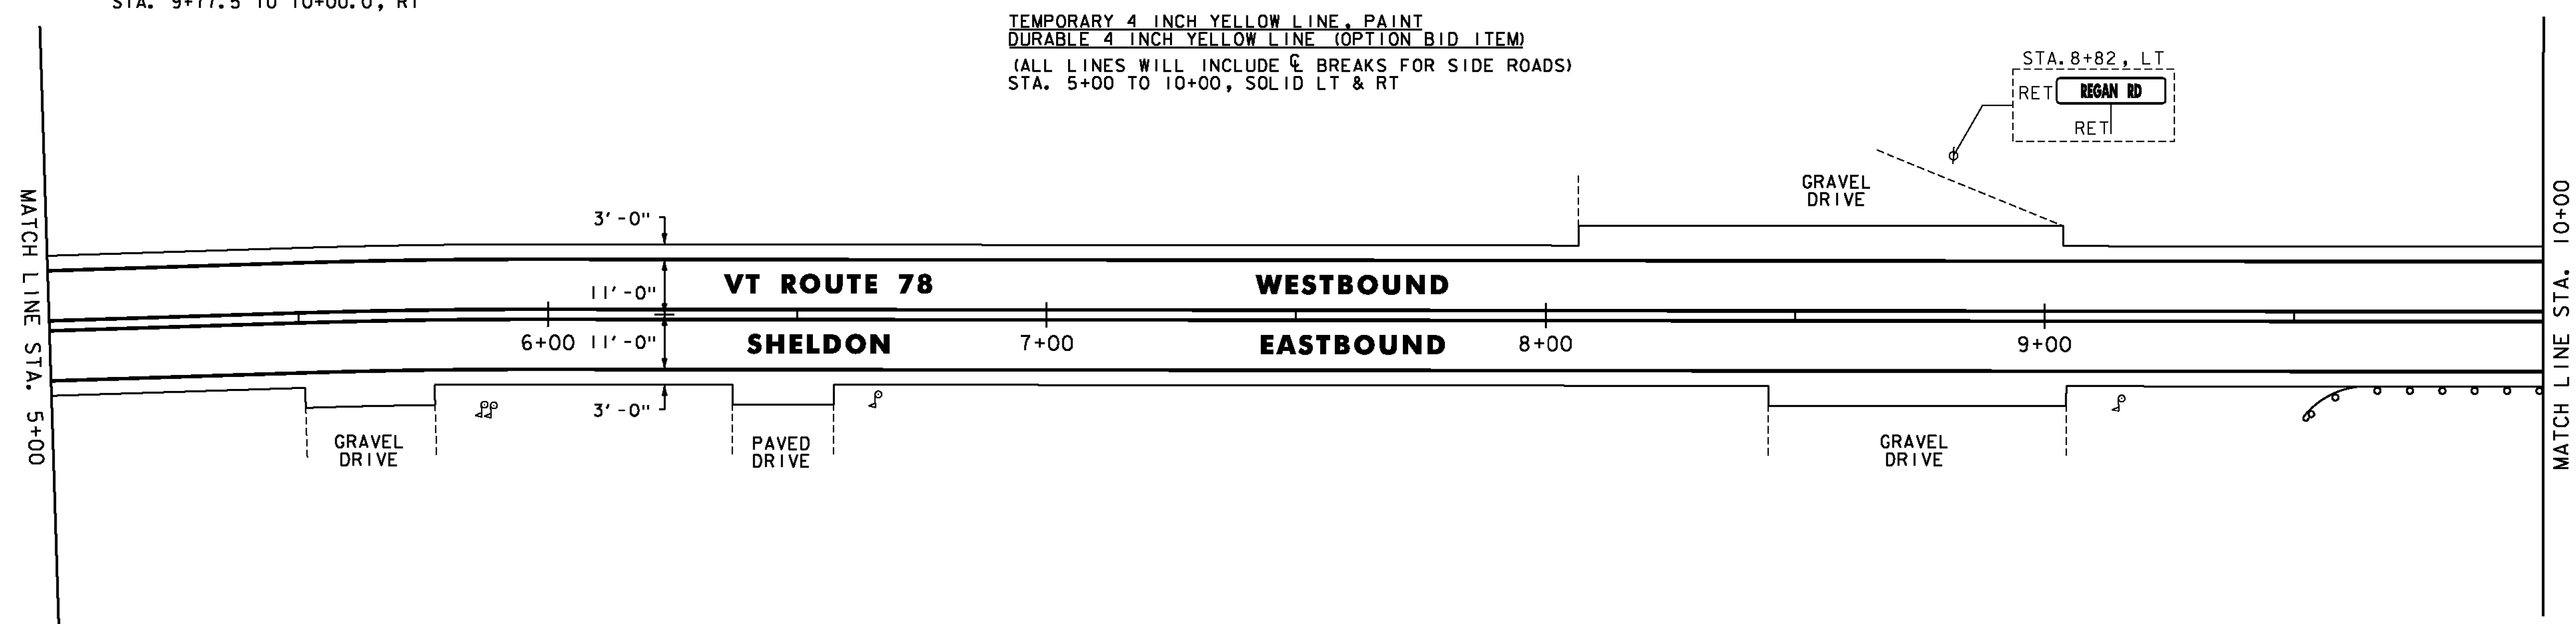

- NOTES:
- FOR LEGENDS, SEE SHEET 19.
 - ALL EXISTING SIGNS NOT SHOWN SHALL BE RETAINED.

NOT TO SCALE

PROJECT LAYOUT SHEET #55

PROJECT NAME:	SWANTON-SHELDON
PROJECT NUMBER:	STP 2715(I)
FILE NAME:	p07cl86.dgn
PROJECT LEADER:	G. EDWARDS
DESIGNED BY:	G. BARRETT
PLOT DATE:	4/24/2014
DRAWN BY:	G. BARRETT
CHECKED BY:	M. FOISY
SHEET	73 OF 121

