



D3-1

LOCATION: HIGHGATE
STA. 344+84, LT
COLOR: WHITE BORDER AND TEXT (RETROREFLECTIVE)
GREEN BACKGROUND (RETROREFLECTIVE)
MATERIAL: 0.125" FLAT SHEET ALUMINUM WITH 12" BRACKETS

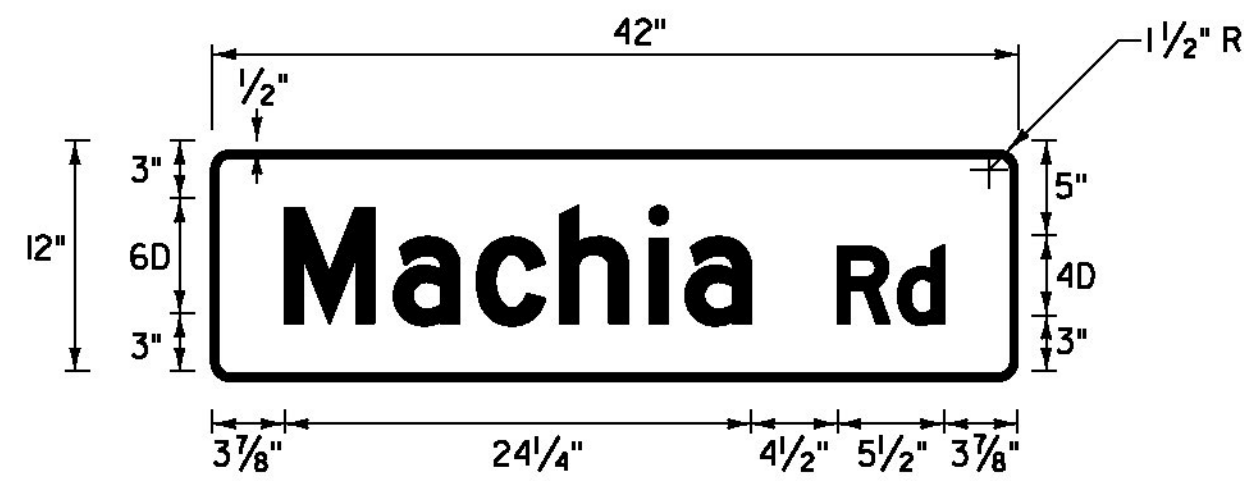


D3-1

LOCATION: HIGHGATE
STA. 357+12, RT
COLOR: WHITE BORDER AND TEXT (RETROREFLECTIVE)
GREEN BACKGROUND (RETROREFLECTIVE)
MATERIAL: 0.125" FLAT SHEET ALUMINUM WITH 12" BRACKETS

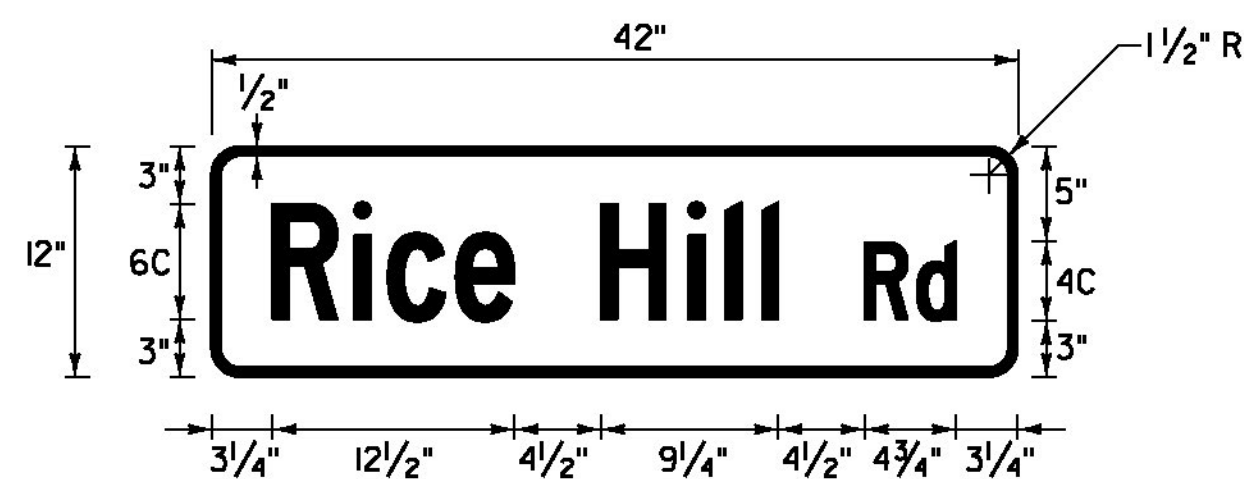


D3-1

LOCATION: SHELDON
STA. 21+65, LT
COLOR: WHITE BORDER AND TEXT (RETROREFLECTIVE)
GREEN BACKGROUND (RETROREFLECTIVE)
MATERIAL: 0.125" FLAT SHEET ALUMINUM WITH 12" BRACKETS

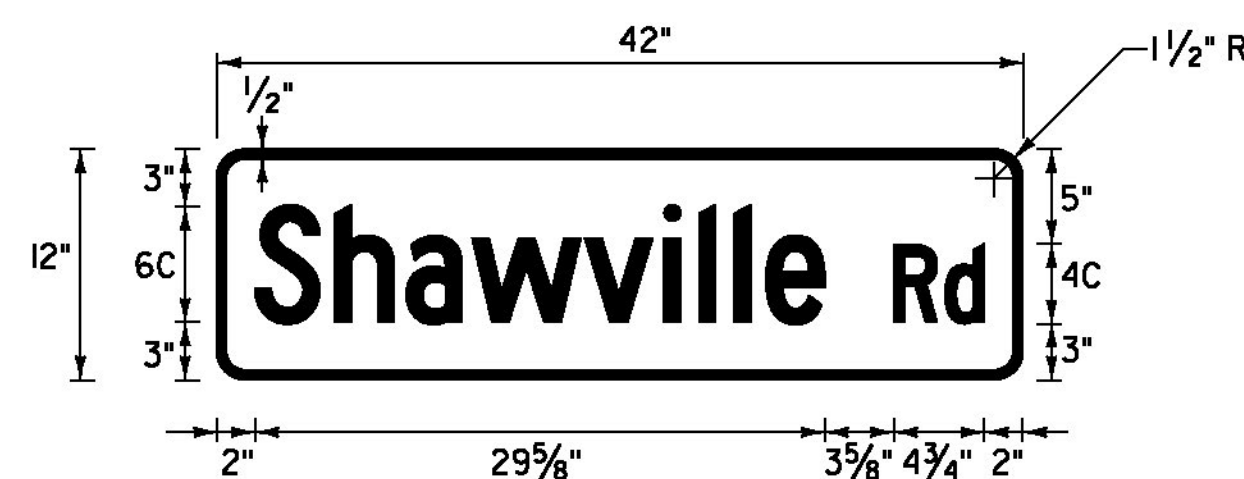


D3-1

LOCATION: SHELDON
STA. 22+44, RT
COLOR: WHITE BORDER AND TEXT (RETROREFLECTIVE)
GREEN BACKGROUND (RETROREFLECTIVE)
MATERIAL: 0.125" FLAT SHEET ALUMINUM WITH 12" BRACKETS

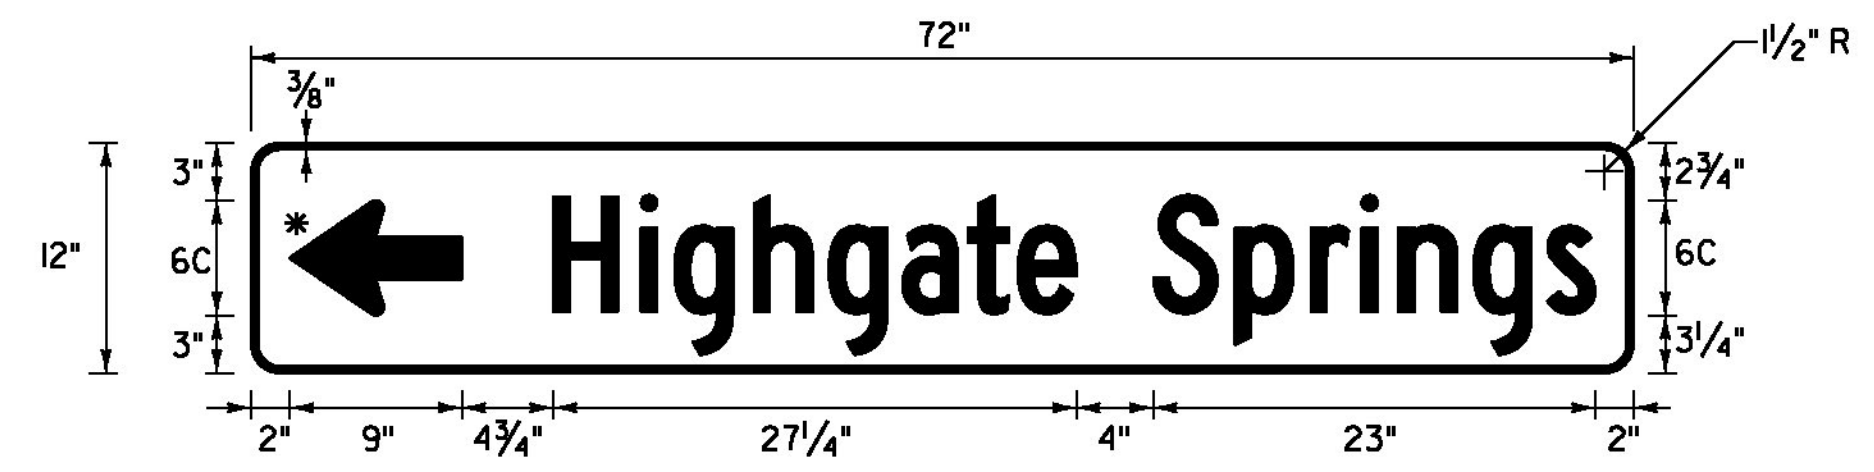


VD1-1

LOCATION: HIGHGATE
STA. 122+50, RT
COLOR: WHITE BORDER, ARROW AND TEXT (RETROREFLECTIVE)
GREEN BACKGROUND (RETROREFLECTIVE)
MATERIAL: 0.125" FLAT SHEET ALUMINUM
* FOR ARROW DETAIL SEE SHEET I19

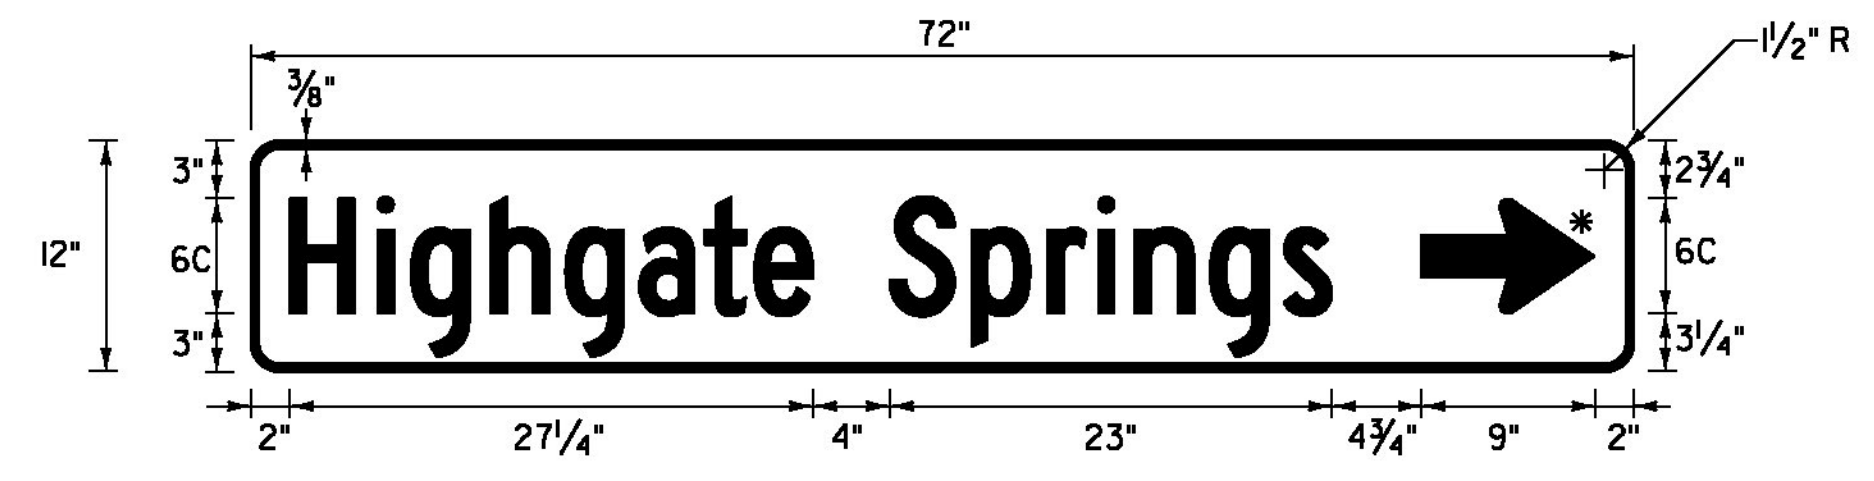

VD1-1

LOCATION: HIGHGATE
STA. 124+04, LT
COLOR: WHITE BORDER, ARROW AND TEXT (RETROREFLECTIVE)
GREEN BACKGROUND (RETROREFLECTIVE)
MATERIAL: 0.125" FLAT SHEET ALUMINUM
* FOR ARROW DETAIL SEE SHEET I19

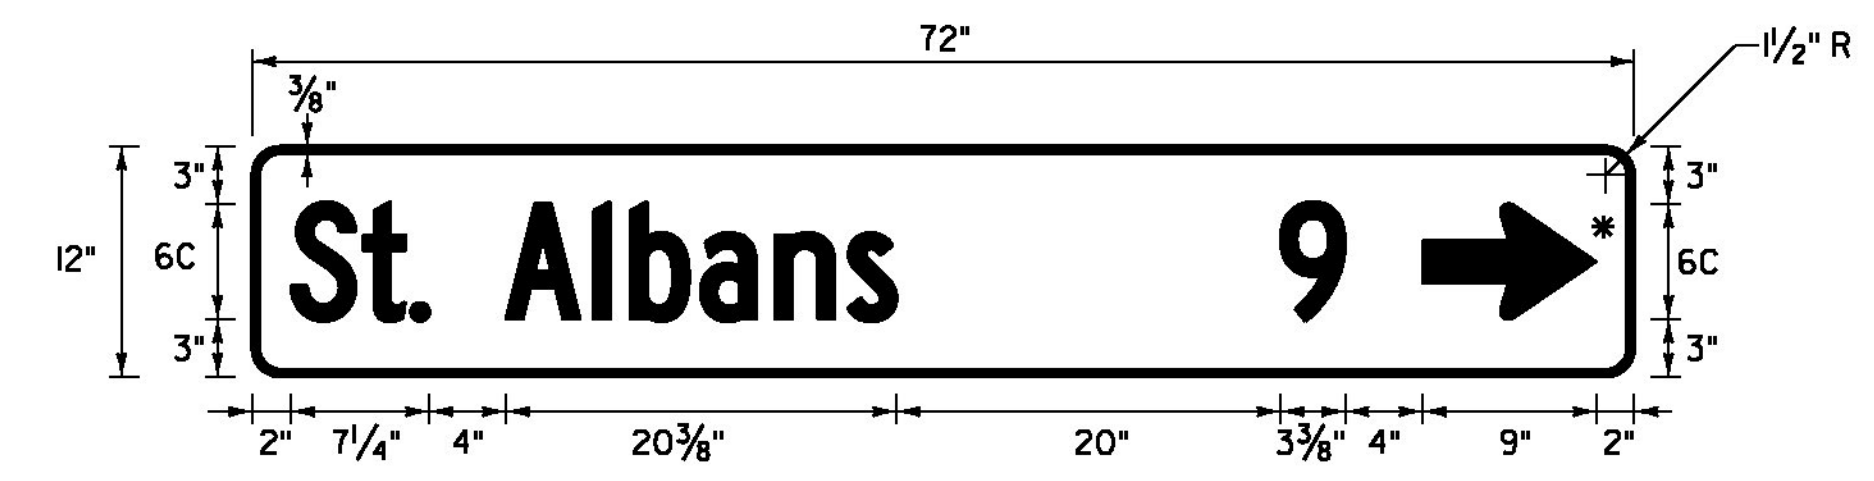

VD1-1a

LOCATION: HIGHGATE
STA. 150+14, RT
COLOR: WHITE BORDER, ARROW AND TEXT (RETROREFLECTIVE)
GREEN BACKGROUND (RETROREFLECTIVE)
MATERIAL: 0.125" FLAT SHEET ALUMINUM
* FOR ARROW DETAIL SEE SHEET I19

NOT TO SCALE

NOTE: SEE TRAFFIC SIGN NOTES ON SHEET I19.



**TRAFFIC
SIGN
DETAIL
SHEET #3**

PROJECT NAME: SWANTON-SHELDON
PROJECT NUMBER: STP 2715(I)

FILE NAME: p07cl86.dgn
PROJECT LEADER: G. EDWARDS
DESIGNED BY: G. BARRETT

PLOT DATE: 4/25/2014
DRAWN BY: G. BARRETT
CHECKED BY: M. FOISY
SHEET 114 OF 121