


**VDI-1**

LOCATION: HIGHGATE  
STA. 163+15, RT  
COLOR: WHITE BORDER, ARROW AND TEXT (RETROREFLECTIVE)  
GREEN BACKGROUND (RETROREFLECTIVE)  
MATERIAL: 0.125" FLAT SHEET ALUMINUM


\* FOR ARROW DETAIL SEE SHEET I19

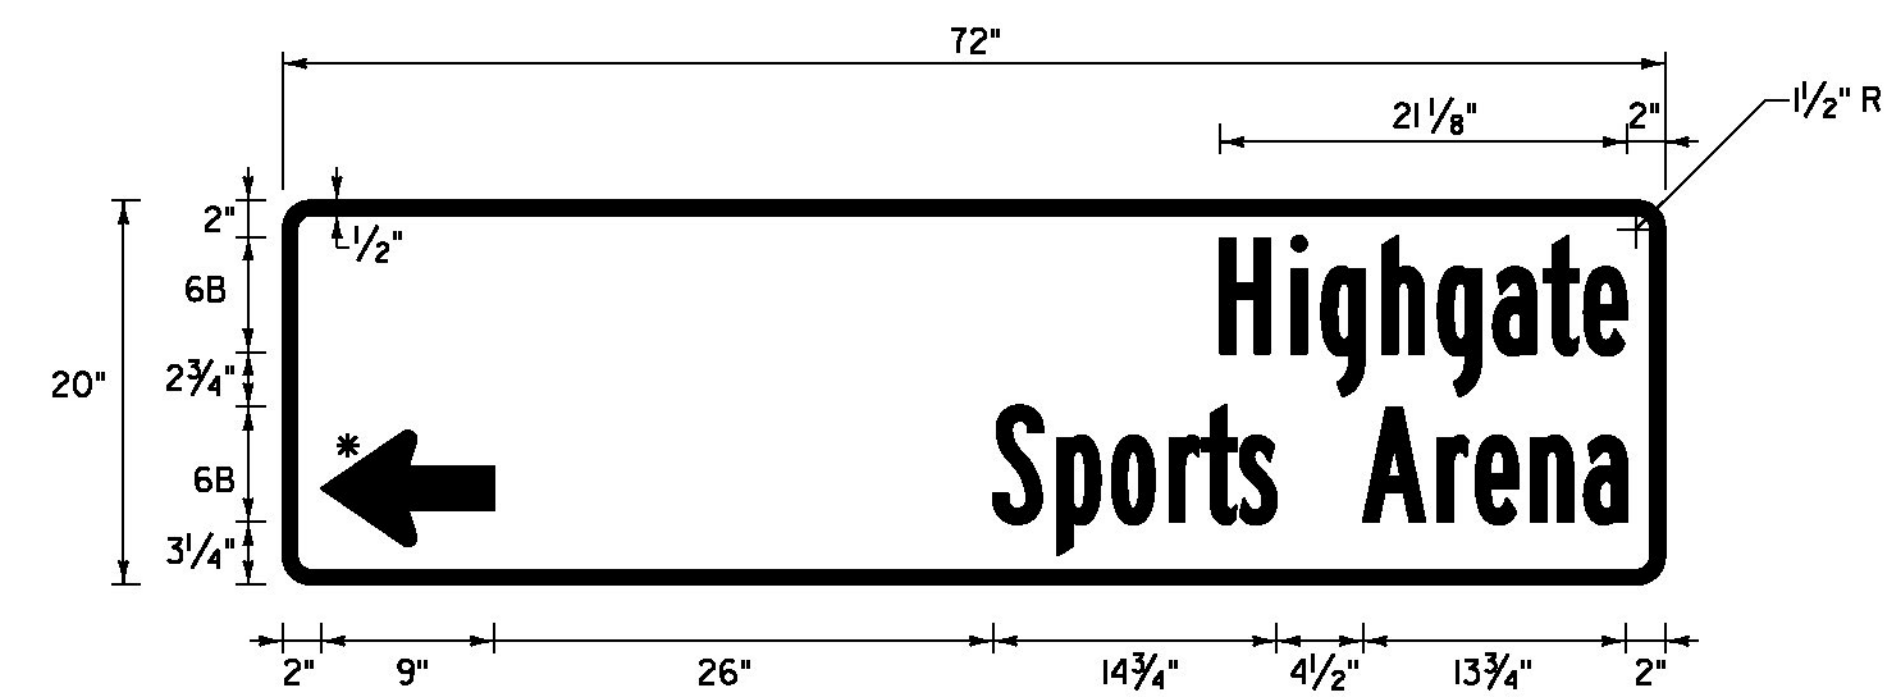

**VDI-1**

LOCATION: HIGHGATE  
STA. 167+25, LT  
COLOR: WHITE BORDER, ARROW AND TEXT (RETROREFLECTIVE)  
GREEN BACKGROUND (RETROREFLECTIVE)  
MATERIAL: 0.125" FLAT SHEET ALUMINUM


\* FOR ARROW DETAIL SEE SHEET I19

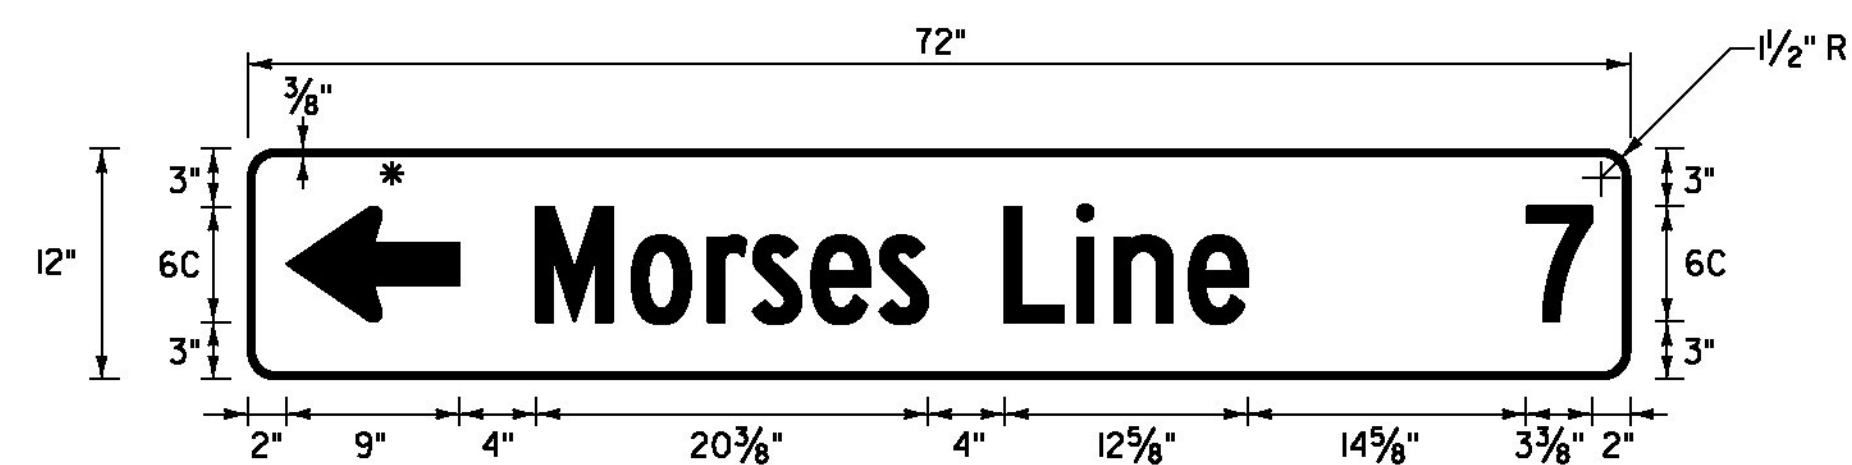

**VDI-1a**

LOCATION: HIGHGATE  
STA. 163+15, RT  
COLOR: WHITE BORDER, ARROW AND TEXT (RETROREFLECTIVE)  
GREEN BACKGROUND (RETROREFLECTIVE)  
MATERIAL: 0.125" FLAT SHEET ALUMINUM


\* FOR ARROW DETAIL SEE SHEET I19

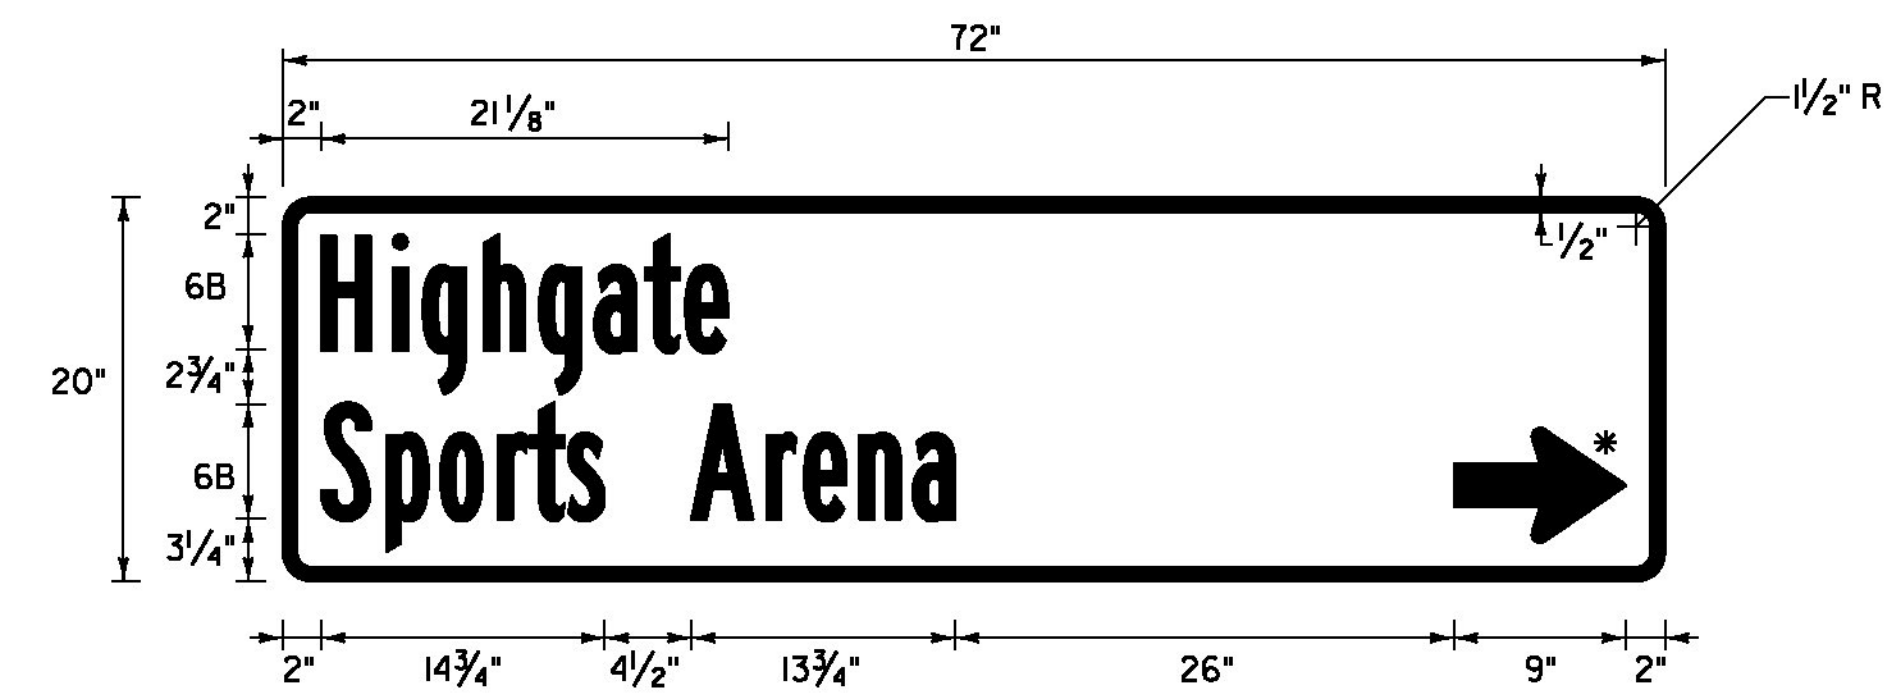

**VDI-1**

LOCATION: HIGHGATE  
STA. 167+25, LT  
COLOR: WHITE BORDER, ARROW AND TEXT (RETROREFLECTIVE)  
GREEN BACKGROUND (RETROREFLECTIVE)  
MATERIAL: 0.125" FLAT SHEET ALUMINUM

\* FOR ARROW DETAIL SEE SHEET I19

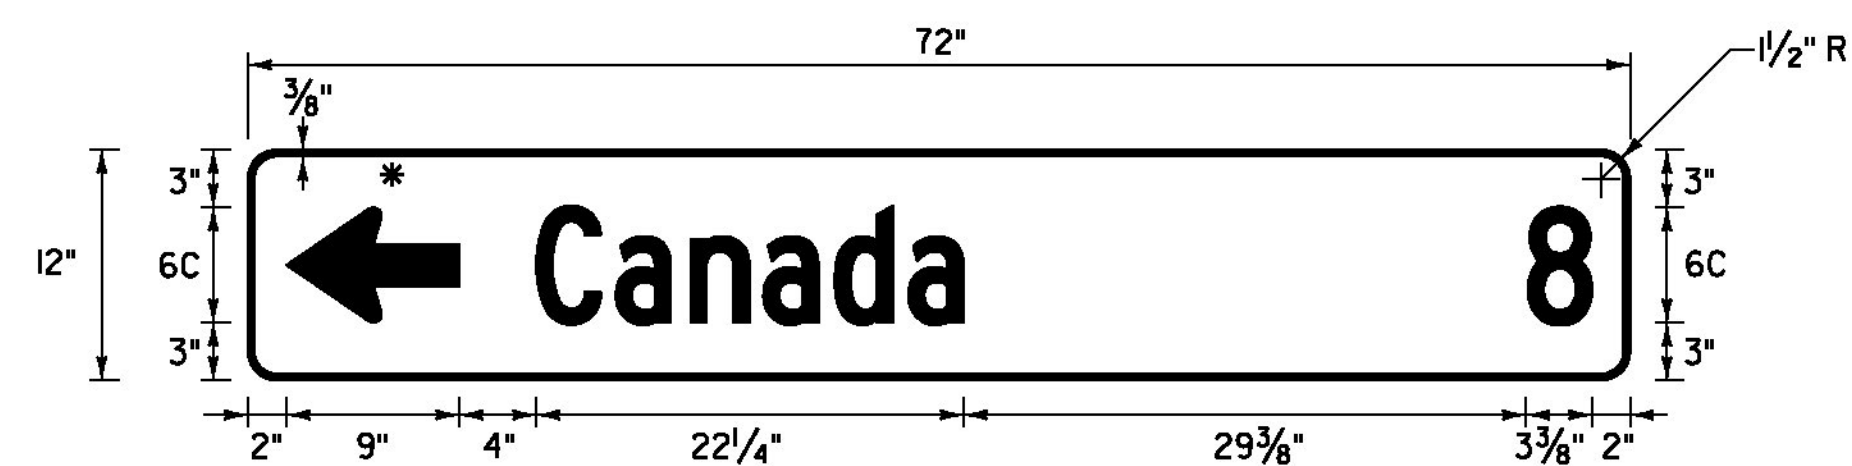

**VDI-1a**

LOCATION: HIGHGATE  
STA. 163+15, RT  
COLOR: WHITE BORDER, ARROW AND TEXT (RETROREFLECTIVE)  
GREEN BACKGROUND (RETROREFLECTIVE)  
MATERIAL: 0.125" FLAT SHEET ALUMINUM

\* FOR ARROW DETAIL SEE SHEET I19

NOT TO SCALE

NOTE: SEE TRAFFIC SIGN NOTES ON SHEET I19.



**TRAFFIC  
SIGN  
DETAIL  
SHEET #4**

PROJECT NAME: SWANTON-SHELDON  
PROJECT NUMBER: STP 2715(I)

FILE NAME: p07cl86.dgn  
PROJECT LEADER: G. EDWARDS  
DESIGNED BY: G. BARRETT

PLOT DATE: 4/24/2014  
DRAWN BY: G. BARRETT  
CHECKED BY: M. FOISY  
SHEET 115 OF 121