



**VD-018**

LOCATION: SWANTON STA. 398+00, LT  
 COLOR: WHITE BORDER AND TEXT (RETROREFLECTIVE)  
 GREEN BACKGROUND (RETROREFLECTIVE)  
 MATERIAL: PER THE TABLE ON SHEET I19

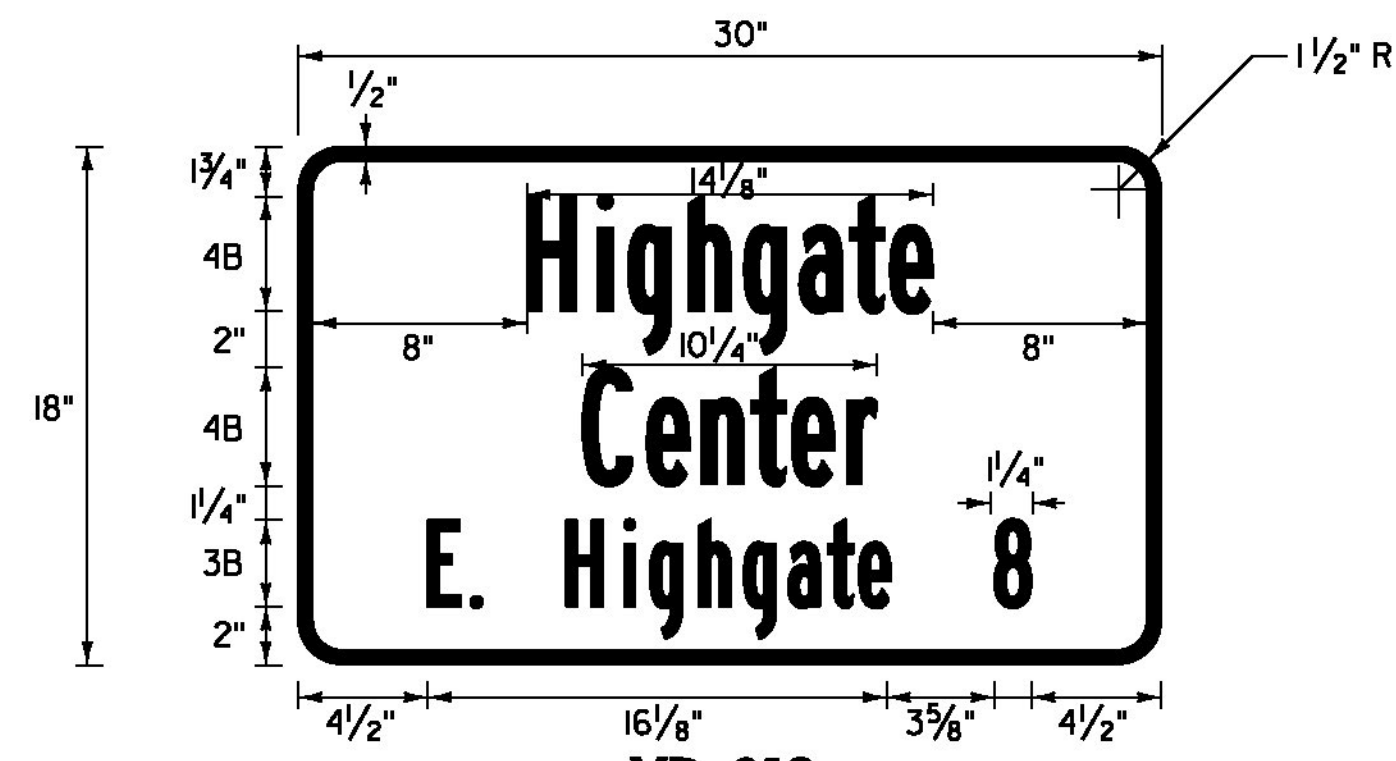


**VD-018**

LOCATION: HIGHGATE STA. 143+28, RT  
 COLOR: WHITE BORDER AND TEXT (RETROREFLECTIVE)  
 GREEN BACKGROUND (RETROREFLECTIVE)  
 MATERIAL: PER THE TABLE ON SHEET I19

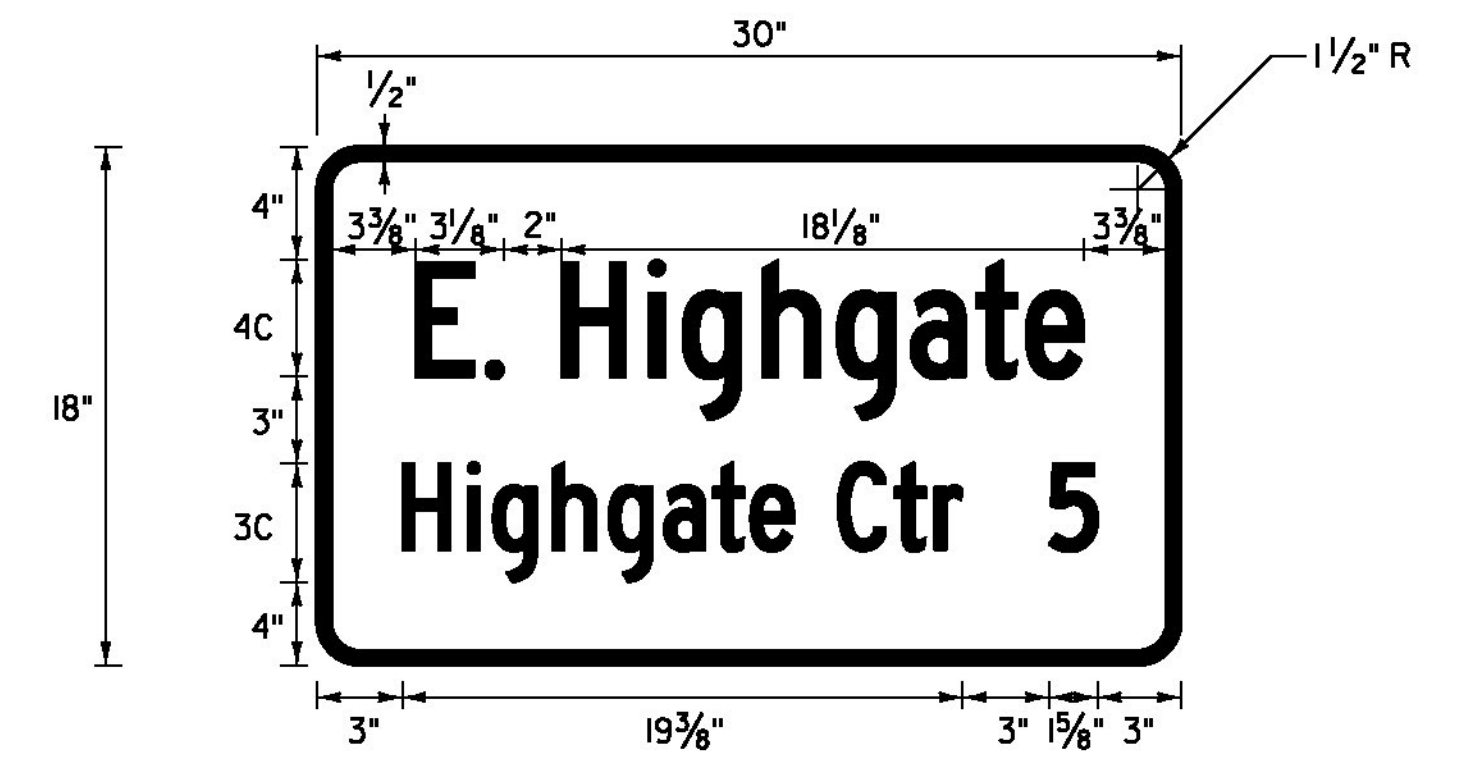


**VD-018**

LOCATION: HIGHGATE STA. 368+02, LT  
 COLOR: WHITE BORDER AND TEXT (RETROREFLECTIVE)  
 GREEN BACKGROUND (RETROREFLECTIVE)  
 MATERIAL: PER THE TABLE ON SHEET I19

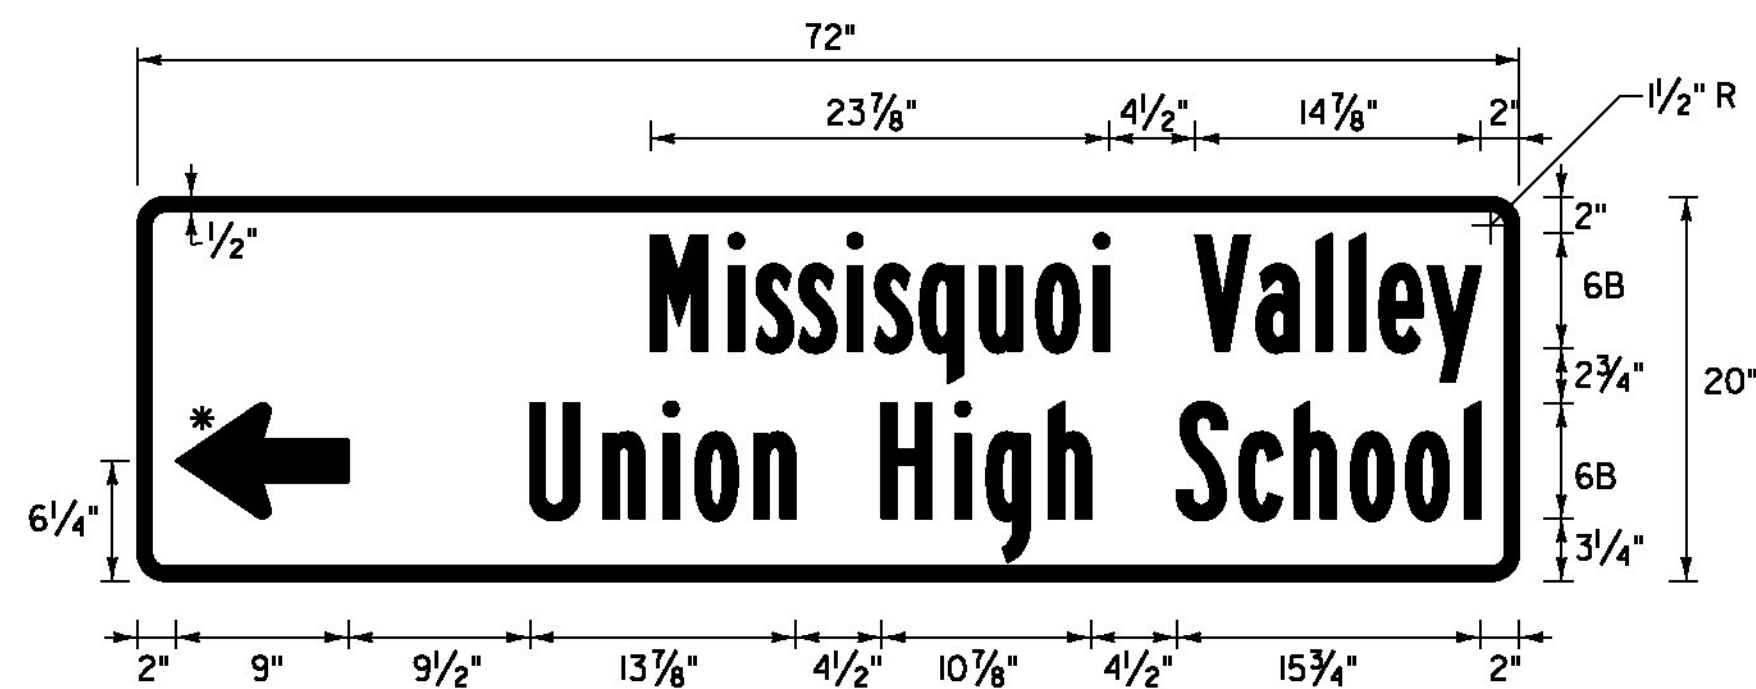


**VD1-1**

LOCATION: SWANTON STA. 423+75, RT  
 COLOR: WHITE BORDER, ARROW AND TEXT (RETROREFLECTIVE)  
 GREEN BACKGROUND (RETROREFLECTIVE)  
 MATERIAL: 0.125" FLAT SHEET ALUMINUM  
 \* FOR ARROW DETAIL SEE SHEET I19

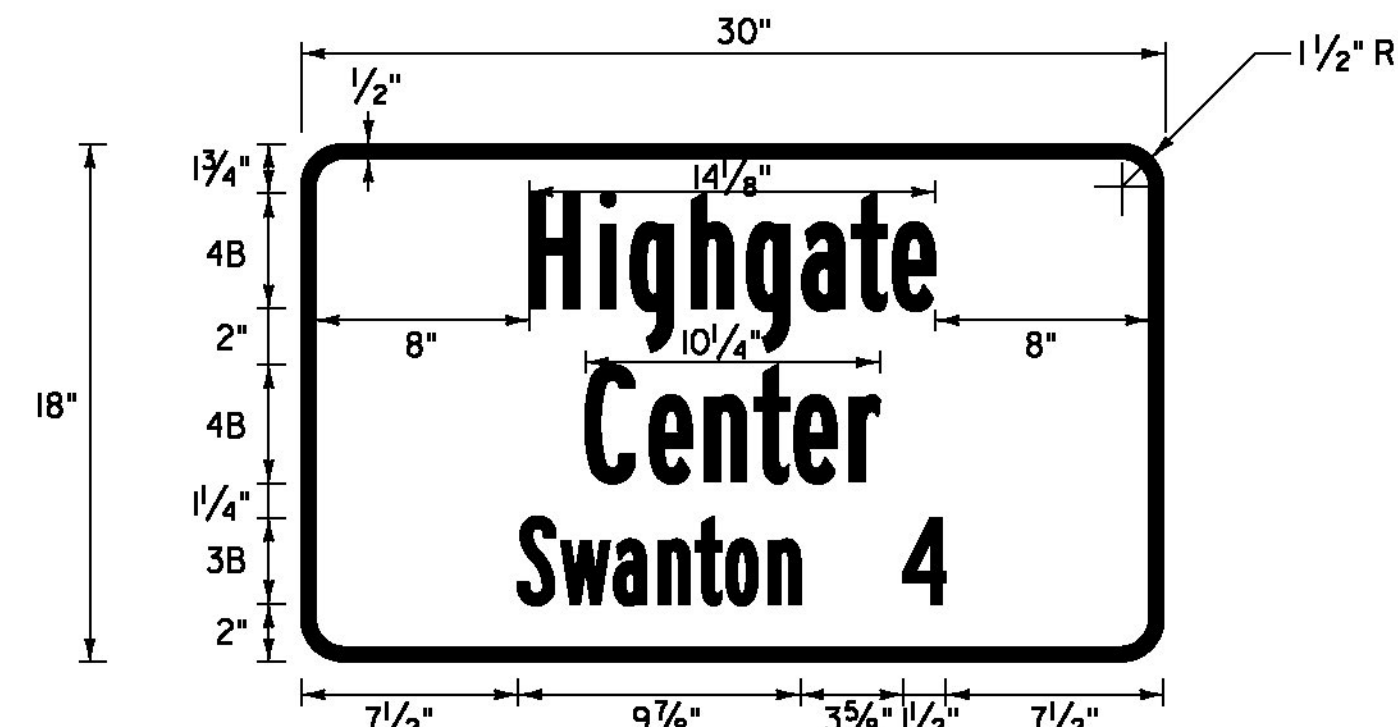


**VD-018**

LOCATION: HIGHGATE STA. 180+58, LT  
 COLOR: WHITE BORDER AND TEXT (RETROREFLECTIVE)  
 GREEN BACKGROUND (RETROREFLECTIVE)  
 MATERIAL: PER THE TABLE ON SHEET I19

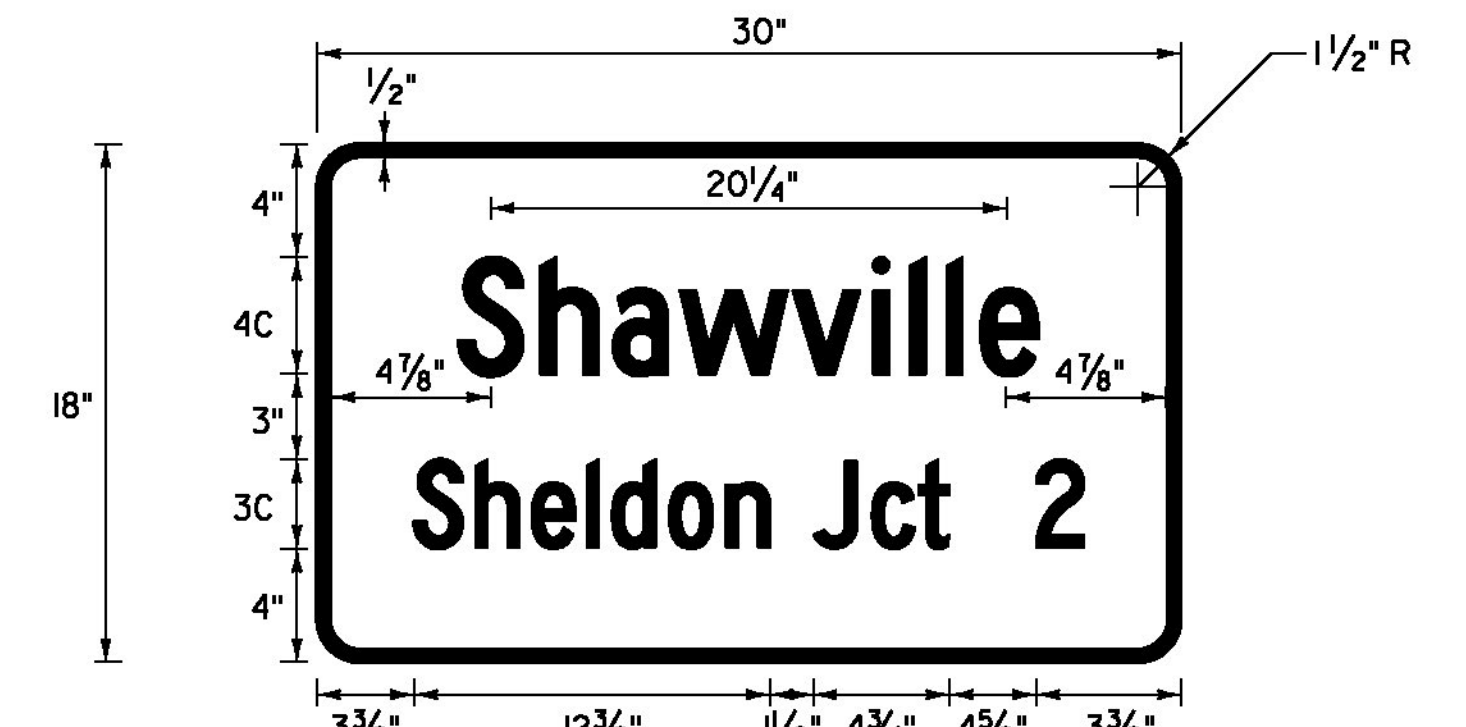


**VD-018**

LOCATION: SHELDON STA. 17+00, RT  
 COLOR: WHITE BORDER AND TEXT (RETROREFLECTIVE)  
 GREEN BACKGROUND (RETROREFLECTIVE)  
 MATERIAL: PER THE TABLE ON SHEET I19

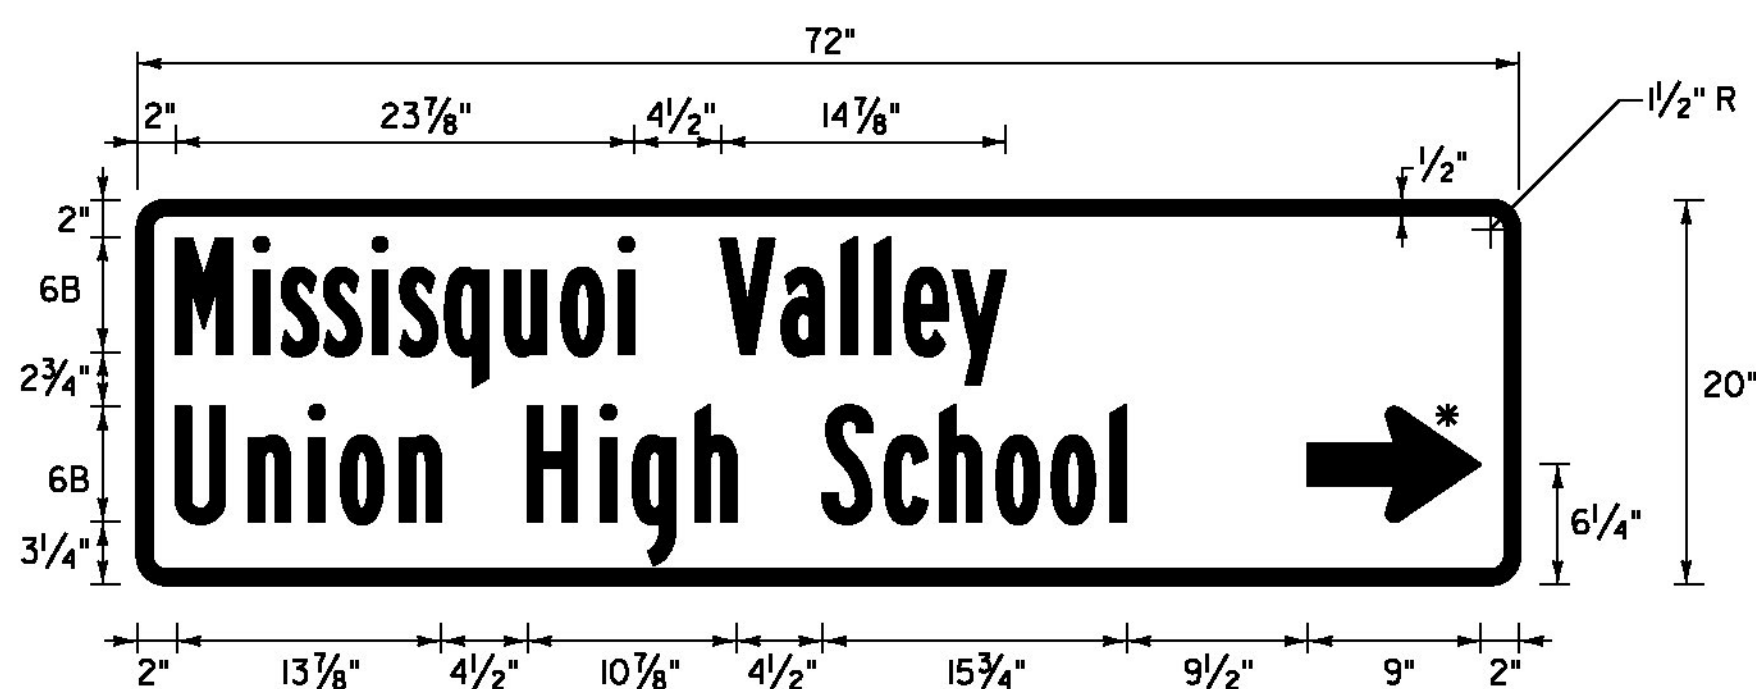

**VD1-1**

LOCATION: HIGHGATE STA. 2+00, LT  
 COLOR: WHITE BORDER, ARROW AND TEXT (RETROREFLECTIVE)  
 GREEN BACKGROUND (RETROREFLECTIVE)  
 MATERIAL: 0.125" FLAT SHEET ALUMINUM  
 \* FOR ARROW DETAIL SEE SHEET I19

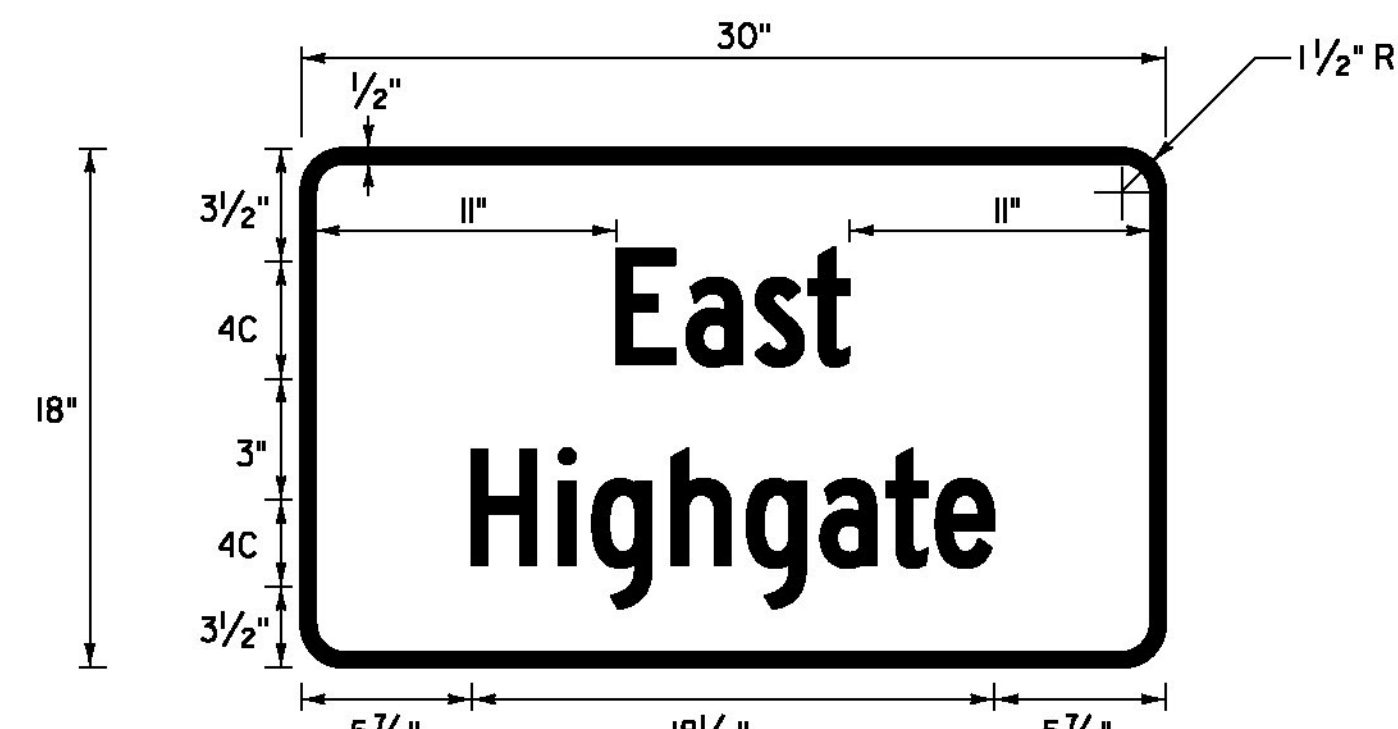

**VD-018**

LOCATION: HIGHGATE STA. 339+39, RT  
 COLOR: WHITE BORDER AND TEXT (RETROREFLECTIVE)  
 GREEN BACKGROUND (RETROREFLECTIVE)  
 MATERIAL: PER THE TABLE ON SHEET I19

NOT TO SCALE

NOTE: SEE TRAFFIC SIGN NOTES ON SHEET I19.

**TRAFFIC SIGN  
 DETAIL  
 SHEET #6**

PROJECT NAME: SWANTON-SHELDON  
 PROJECT NUMBER: STP 2715(I)

FILE NAME: p07cl86.dgn  
 PROJECT LEADER: G. EDWARDS  
 DESIGNED BY: G. BARRETT

PLOT DATE: 4/24/2014  
 DRAWN BY: G. BARRETT  
 CHECKED BY: M. FOISY  
 SHEET 117 OF 121

