


MAIN STREET PROFILE

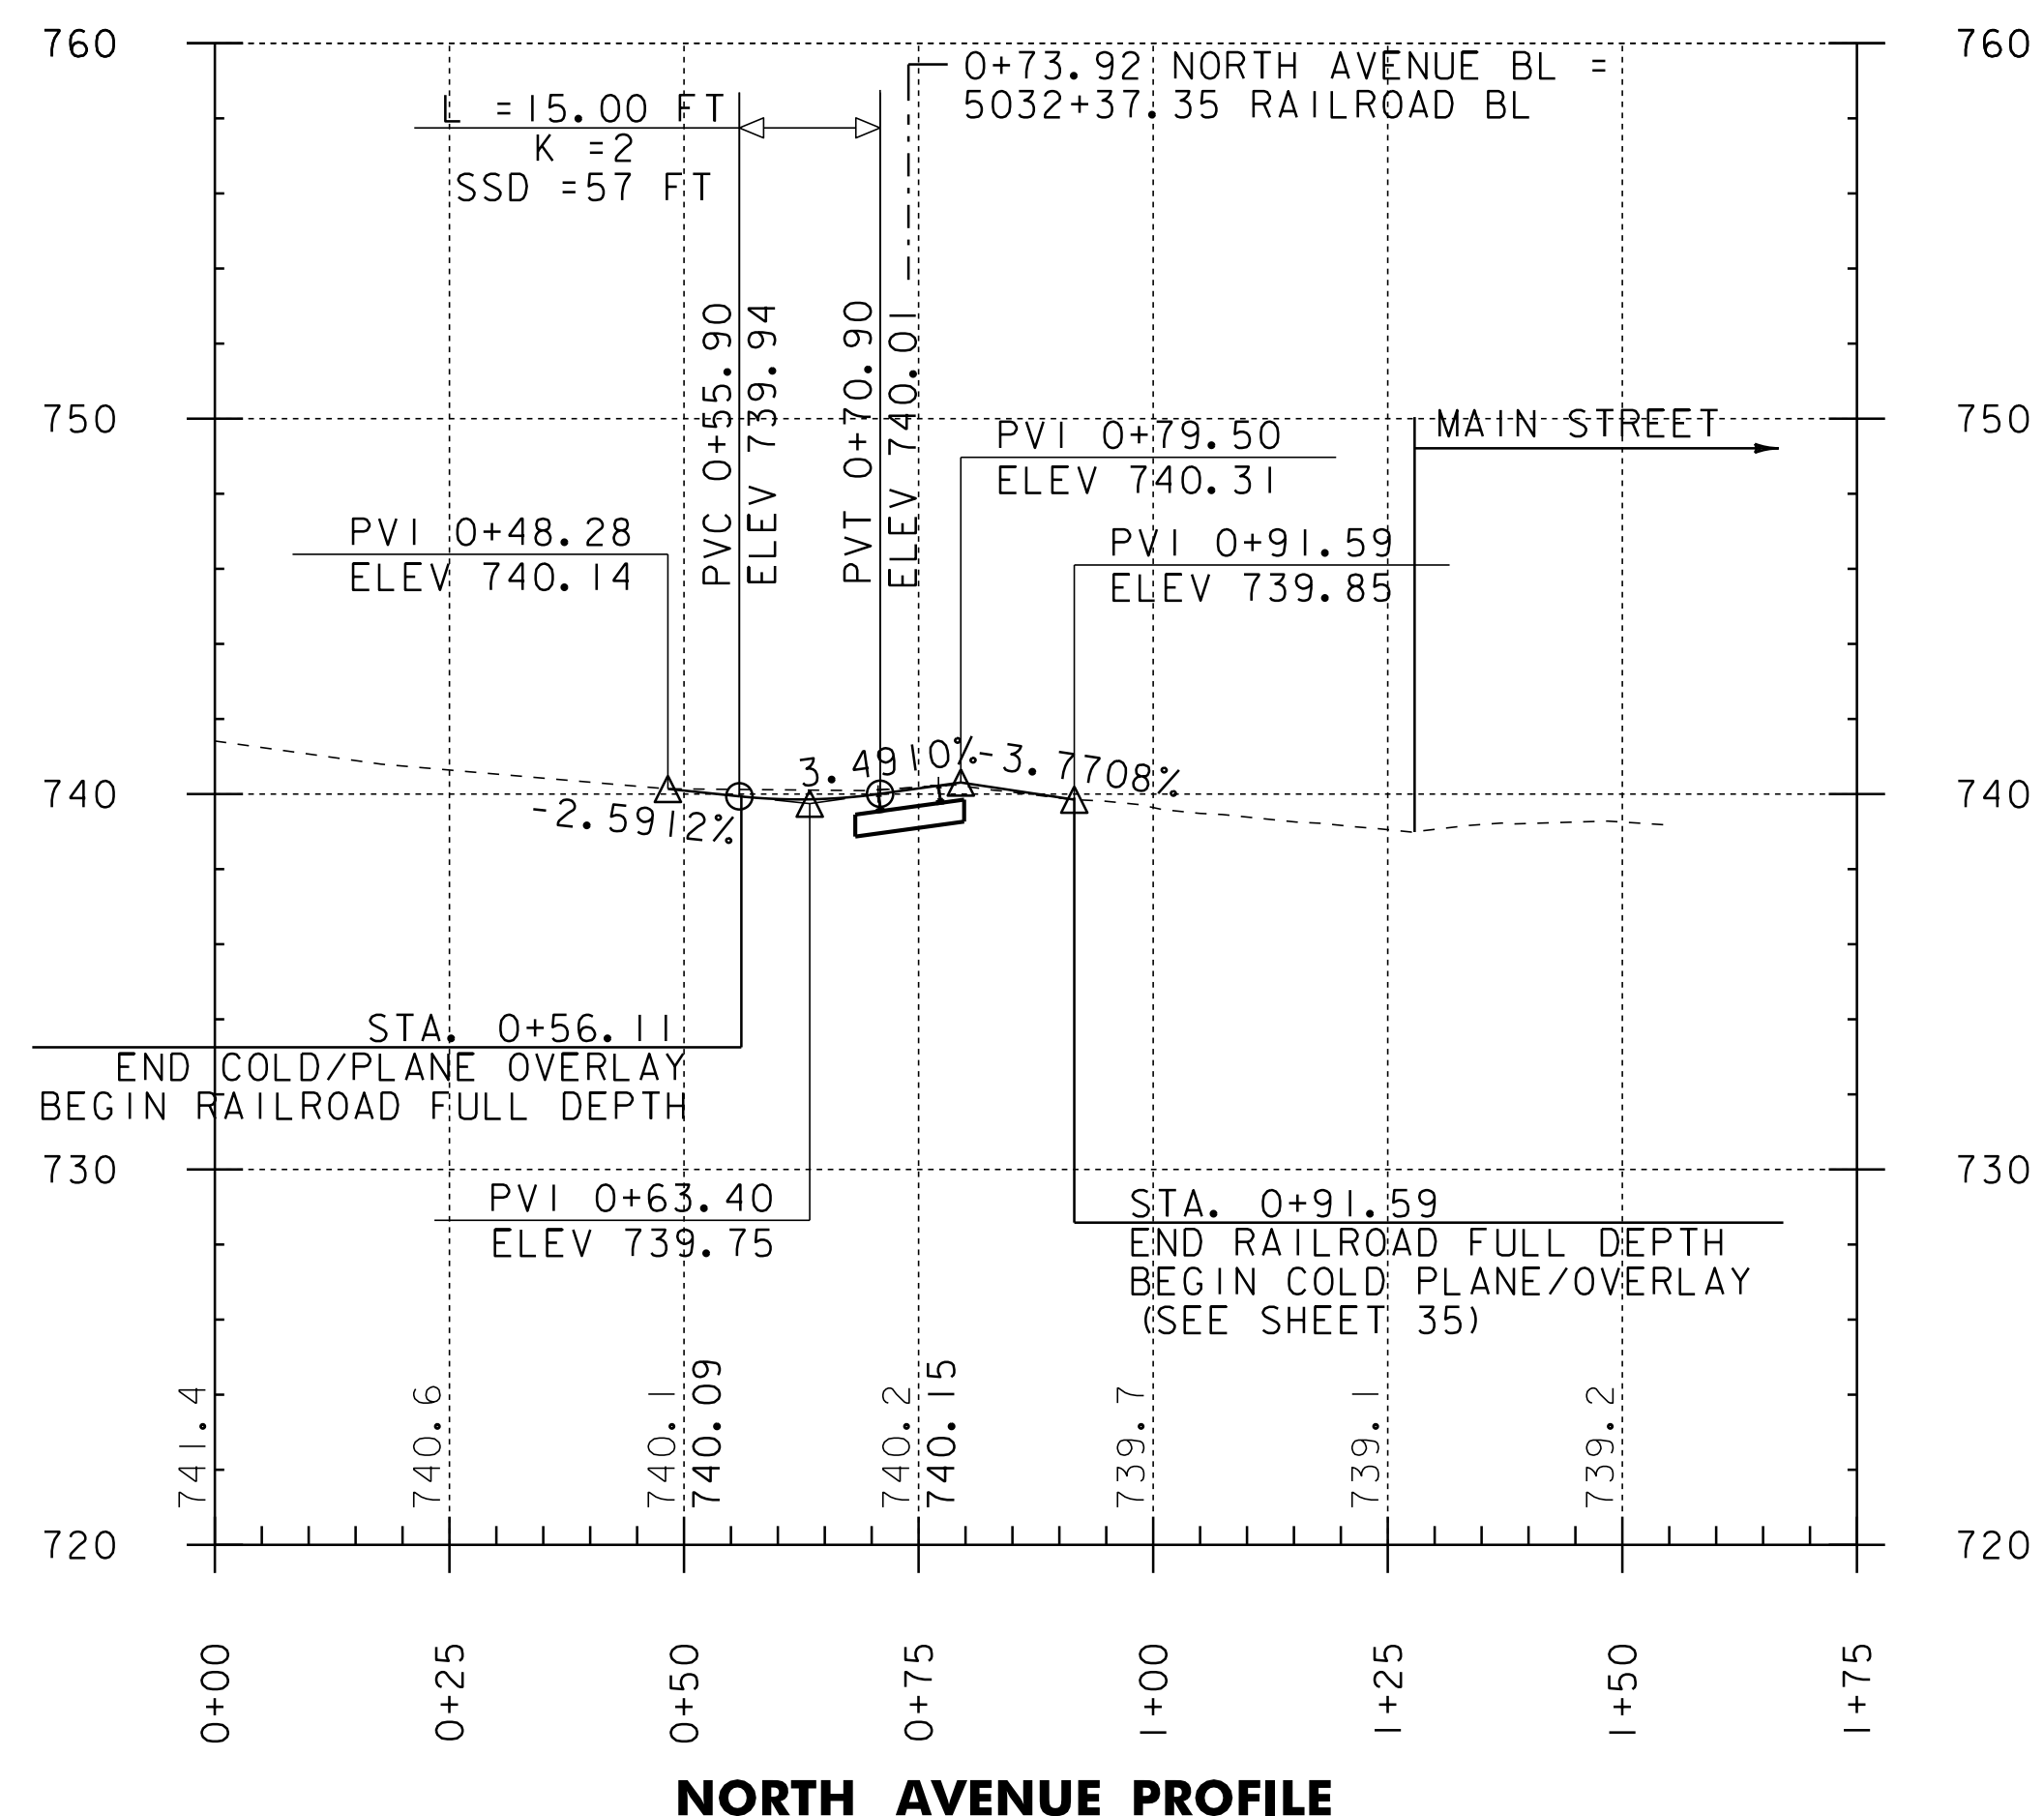

NORTH AVENUE PROFILE

- NOTES:
- GRADES SHOWN TO THE NEAREST TENTH ARE EXISTING GROUND ALONG PROPOSED CENTERLINE.
 - GRADES SHOWN TO THE NEAREST HUNDREDTH ARE FINISH GRADE ALONG PROPOSED CENTERLINE.



**ROADWAY
PROFILES
SHEET**

PROJECT NAME: BARTON	PLOT DATE: 30-OCT-2013 17:0
PROJECT NUMBER: STP 2702(I)	DRAWN BY: STANTEC
FILE NAME: p07c192.dgn	DESIGNED BY: STANTEC
IPARM FILE: p07c192rps.i	CHECKED BY: STANTEC
	SHEET 72 OF 75

