



SEE NOTES ON SHEET 6 FOR COLORS & MATERIALS  
(ENGLISH EQUIVALENT: ROAD WORK 500 FT)

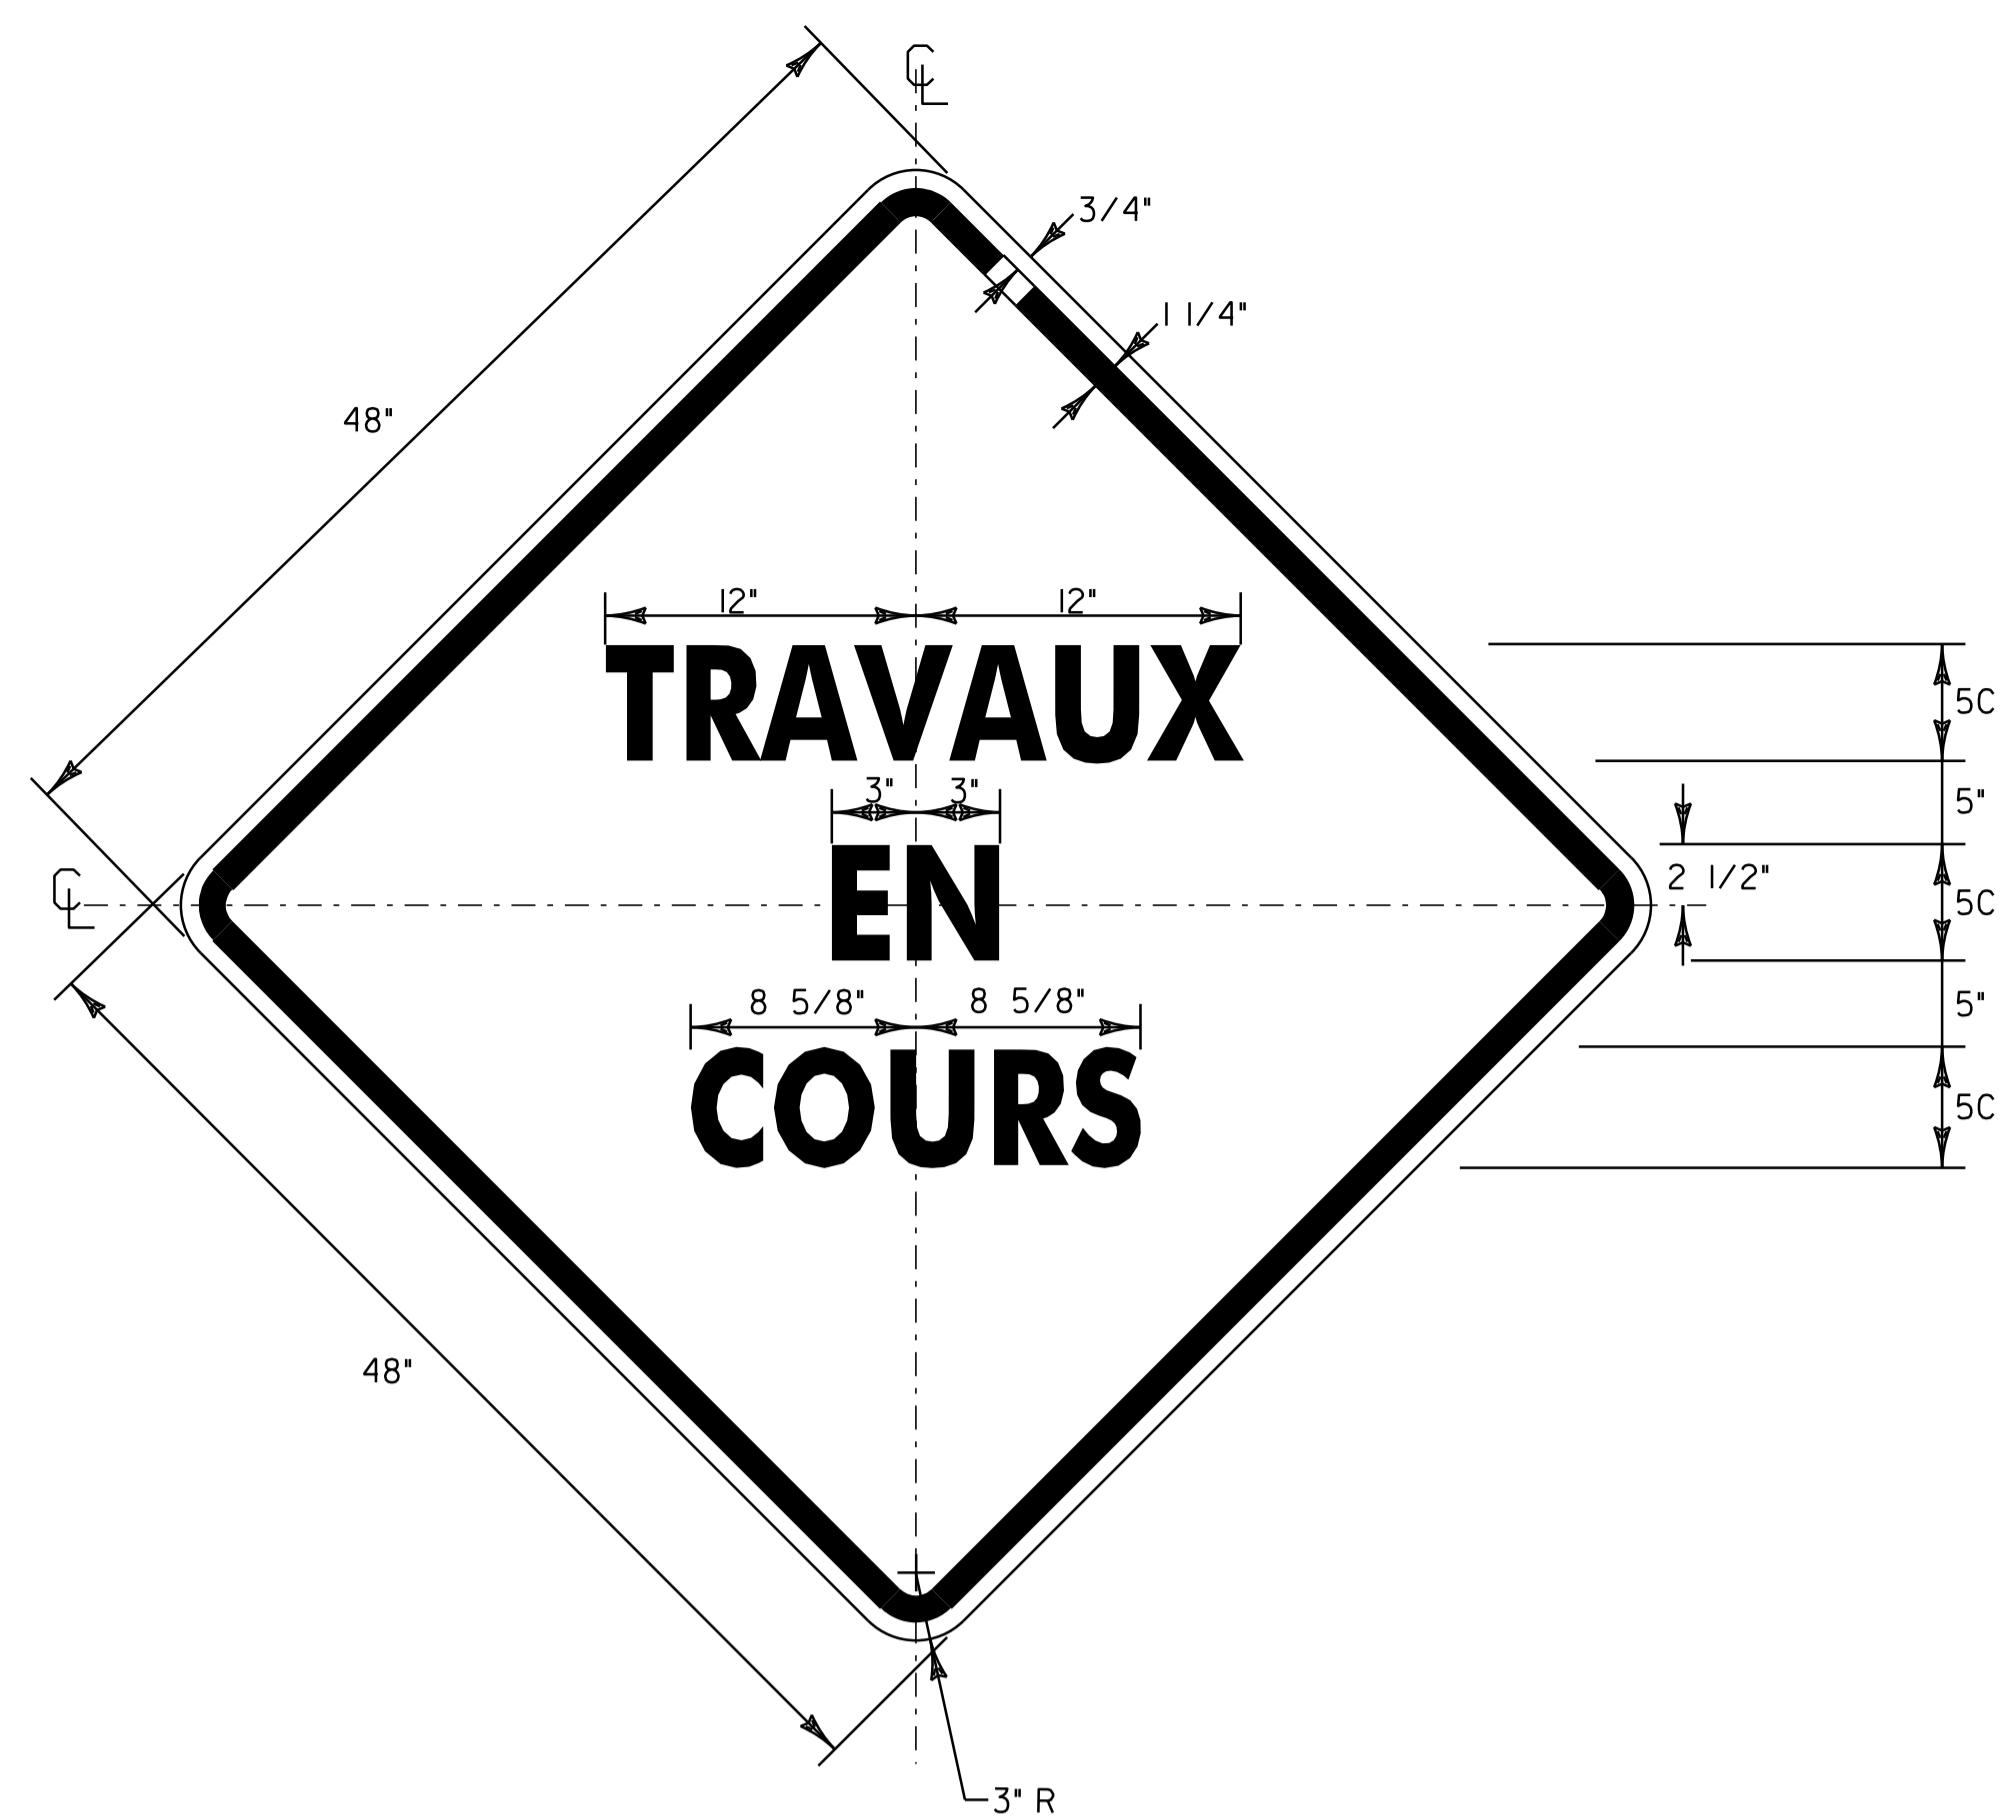

SEE NOTES ON SHEET 6 FOR COLORS & MATERIALS  
(ENGLISH EQUIVALENT: ROAD WORK AHEAD)

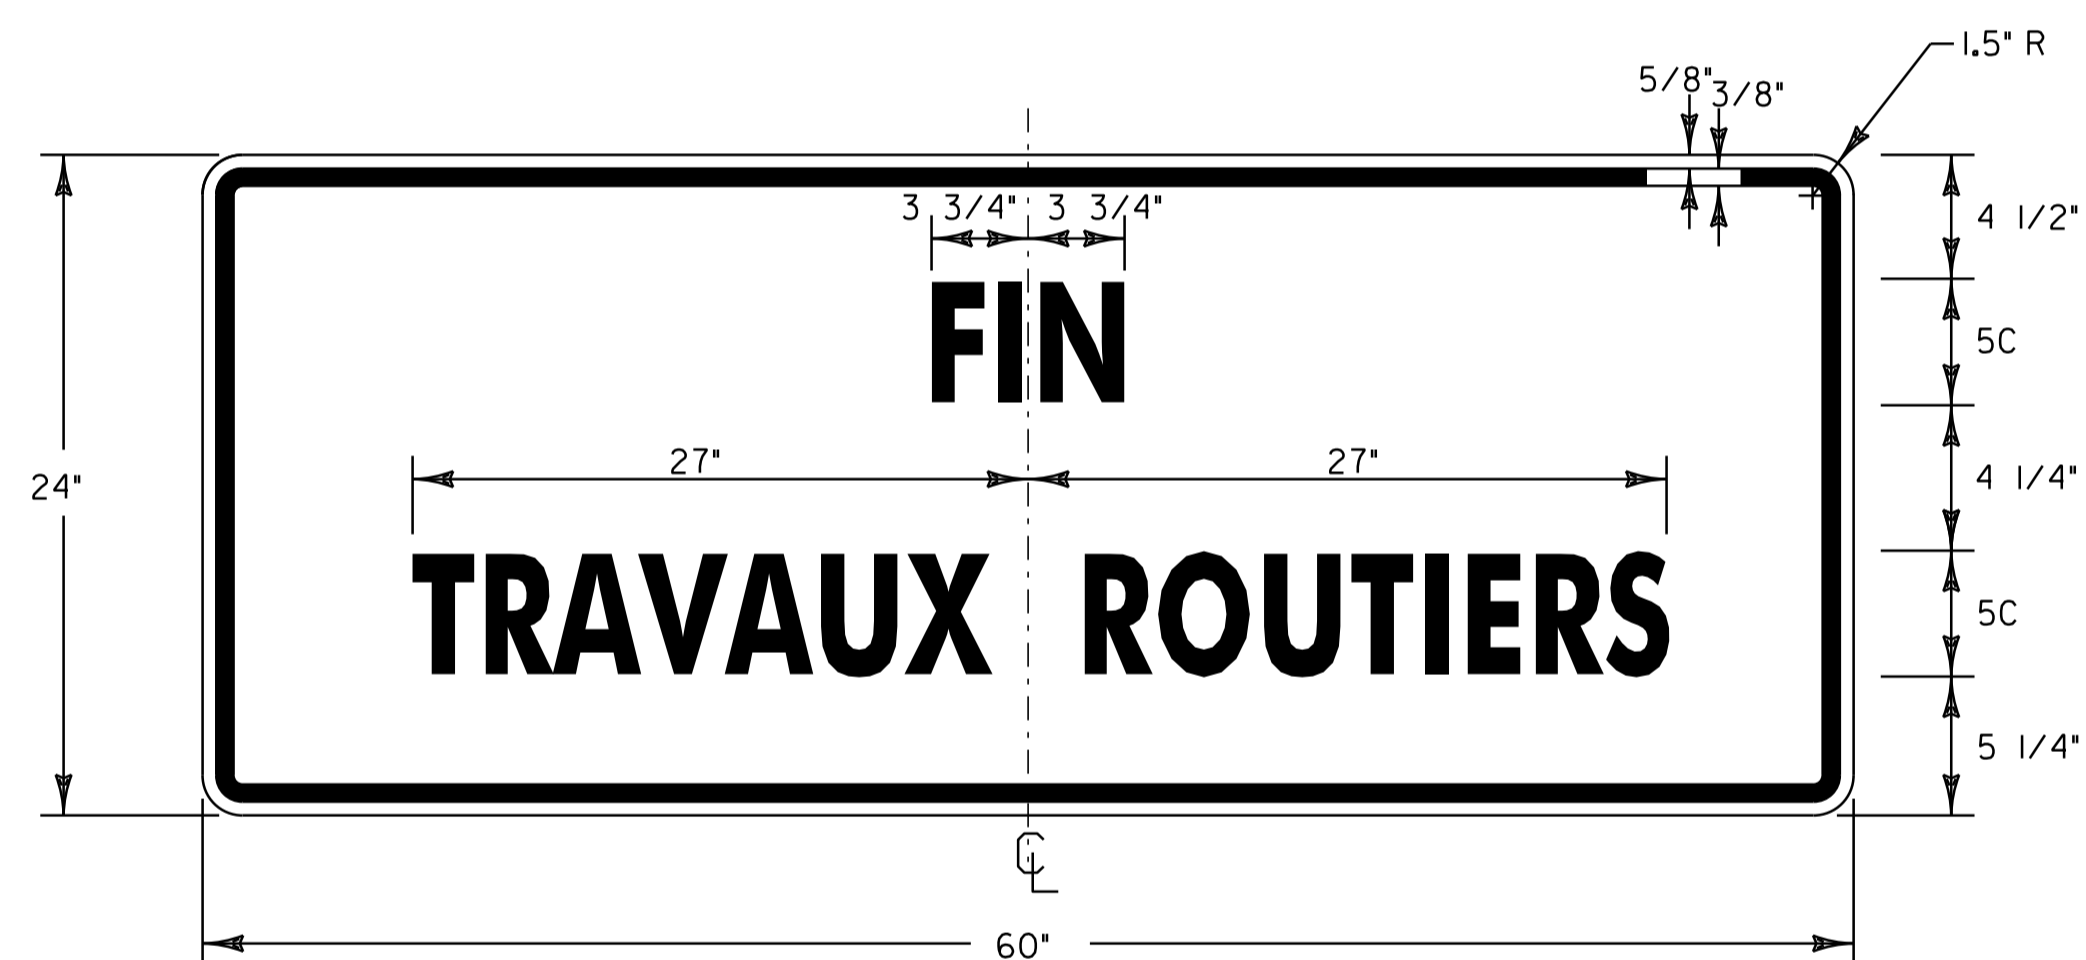

SEE NOTES ON SHEET 6 FOR COLORS & MATERIALS  
(ENGLISH EQUIVALENT: END ROAD WORK)



NOT TO SCALE  
**FRENCH  
CONSTRUCTION  
SIGN DETAIL  
SHEET**

PROJECT NAME:	NORTH TROY / TROY	FILE NAME:	p07c200.dgn	PLOT DATE:	25-OCT-2011 13:59
PROJECT NUMBER:	STP-HES 2718(1) / STP 2717(1) STP 2620(1) / STP 2621(1)	PROJECT LEADER:	JLL	DRAWN BY:	STANTEC
		DESIGNED BY:	MCF	CHECKED BY:	JLL
		IPARM FILE:	p07c200cs.i	SHEET	7 OF 116