

**RURAL AREAS - SEED MIXTURE**

% WT	LBS/A	NAME	PUR %	GERM %
37.5	22.5	CREeping RED FESCUE	98	85
37.5	22.5	TALL FESCUE	95	90
5.0	3.0	RED TOP	95	90
15.0	9.0	BIRDSFOOT TREFOIL	98	85
5.0	3.0	ANNUAL RYEGRASS	95	85
100	60			

SEED MIXTURE:  
SHALL NOT HAVE A WEED CONTENT EXCEEDING 0.40% BY WEIGHT AND SHALL BE FREE OF ALL NOXIOUS SEED.

SEED:  
TO BE APPLIED PER SEEDING FORMULAS OR AS DIRECTED BY THE ENGINEER.

FERTILIZER:  
FORMULA 10-20-10, TO BE USED WITH SEED, APPLIED AT THE RATE OF 500 LBS/ACRE. (HYDRO SEEDERS MAY USE 19-19-19 FORMULA.)


AGRICULTURAL LIMESTONE:  
TO BE APPLIED AT THE RATE OF 2 TONS/ACRE, OR AS DIRECTED BY THE RESIDENT ENGINEER.

TEMPORARY EROSION MATTING (ITEM 653.20):  
TO BE PLACED ON EARTH SLOPES AS DIRECTED BY THE RESIDENT ENGINEER.

TOPSOIL:  
TO BE USED WITH SEED AS INDICATED ON THE PLANS, OR AS DIRECTED BY THE RESIDENT ENGINEER.

BEGIN PROJECT LOCATION TIES

END PROJECT LOCATION TIES

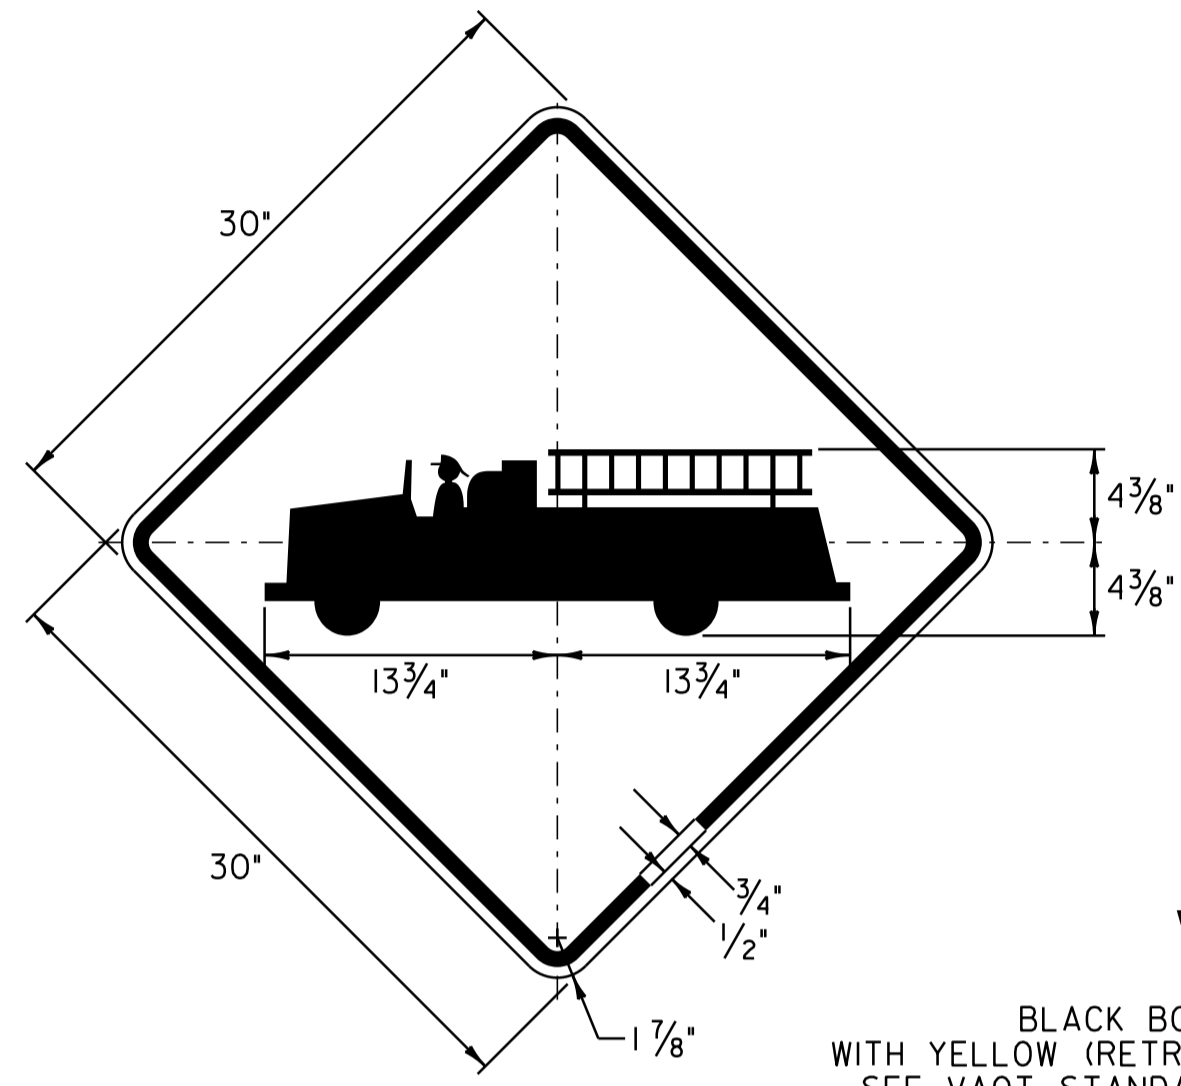


**W11-8**

BLACK BORDER & SYMBOL  
WITH YELLOW (RETRO REFLECTIVE) BACKGROUND  
SEE VAOT STANDARD E-153 FOR MATERIALS

**LOCATION**

VT ROUTE 101 STA. 13+32, LT.

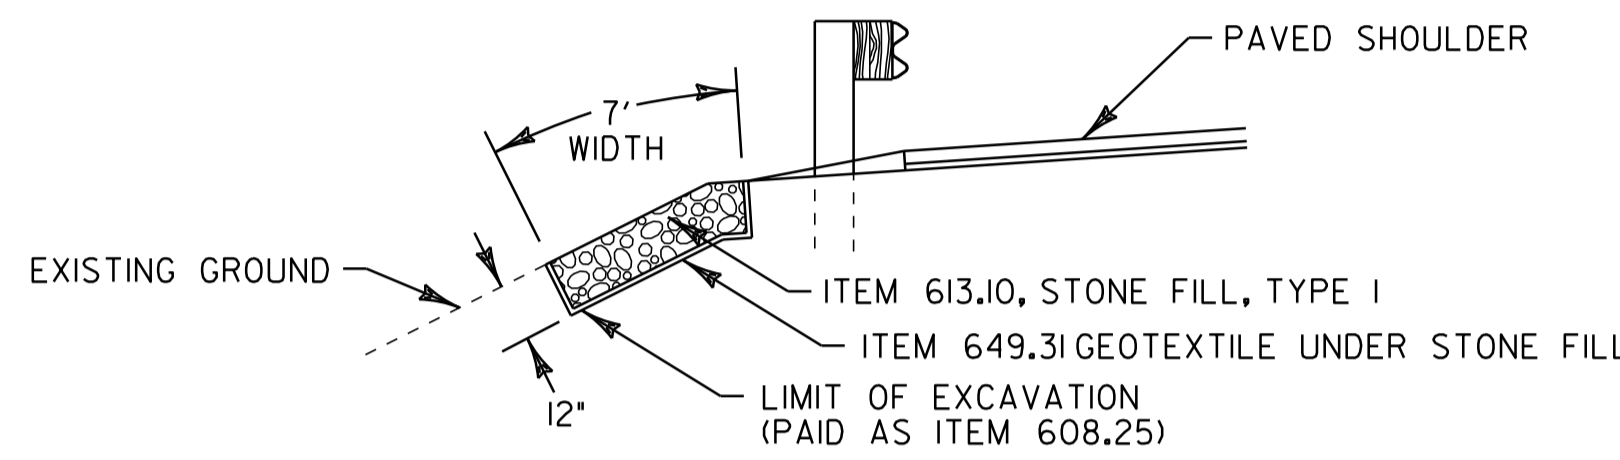

**SLOPE EROSION REPAIR DETAIL**

STA. 222+70 TO 225+00, RT

**REHAB. DI'S, CB'S or MH'S, CLASS I, II, III**  
(ITEM 604.412, 604.415, 604.418)

**VT ROUTE 101**

STATION	POSITION	DESCRIPTION
A 1+14	LT	DI
11+32	LT	DI
12+43	LT	DI
13+13	LT	DI
14+14	LT	DI
29+50	RT	CHANGE WATER MH ELEV.
37+49	RT	DI
58+51	RT	CHANGE DI ELEV.
61+32	RT	DI
63+84	RT	DI
115+66	RT	DI
2+40	LT	DI

**CHANGING ELEVATION OF SEWER MANHOLES**  
(ITEM 604.42)


**VT ROUTE 101**

STATION	POSITION	DESCRIPTION
2+80	LT	SMH
2+86	LT	SMH
0+80	LT	SMH

**ADJUST ELEVATION OF VALVE BOX**  
(ITEM 629.20)

**VT ROUTE 101**

STATION	POSITION	DESCRIPTION
2+69	LT	WSO
2+74	LT	WSO
2+87	LT	SEWER CLEAN OUT
24+69	LT	WSO
16+08	LT	WSO

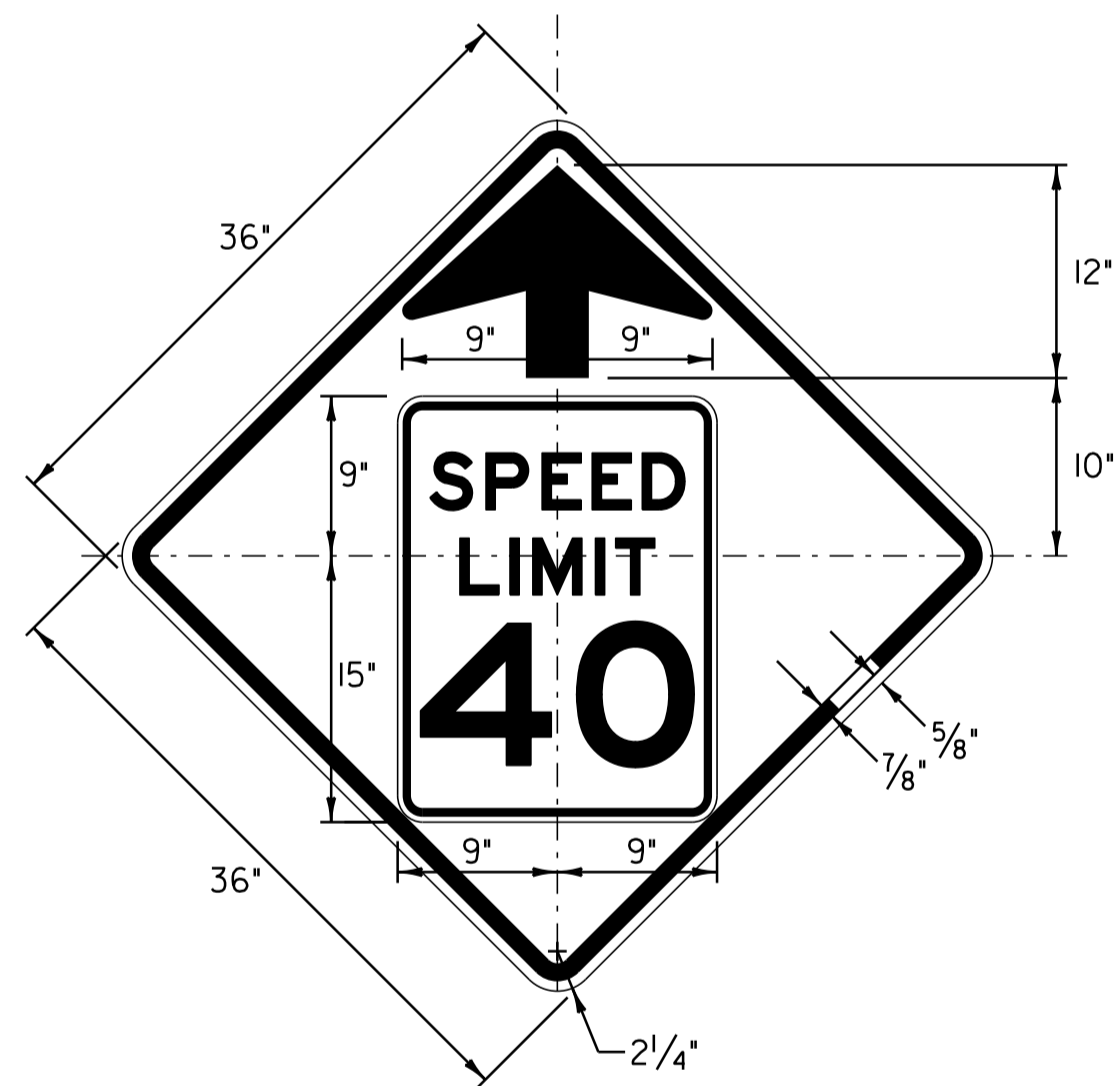


**W3-5**


YELLOW BLACK BORDER & ARROW  
WITH ORANGE (RETRO REFLECTIVE) BACKGROUND  
SEE VAOT STANDARD E-150 FOR MATERIALS

**LOCATION**

VT ROUTE 101 STA. 41+69, LT.

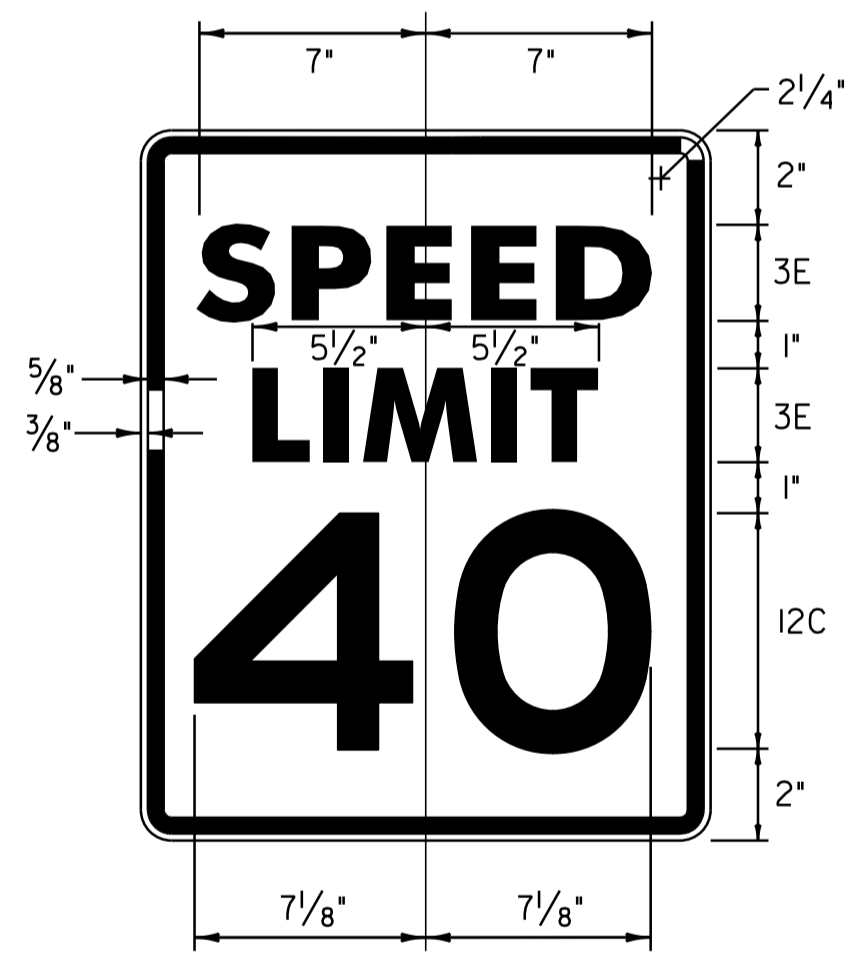

BLACK BORDER & TEXT  
WITH YELLOW (RETRO REFLECTIVE) BACKGROUND  
WITH WHITE

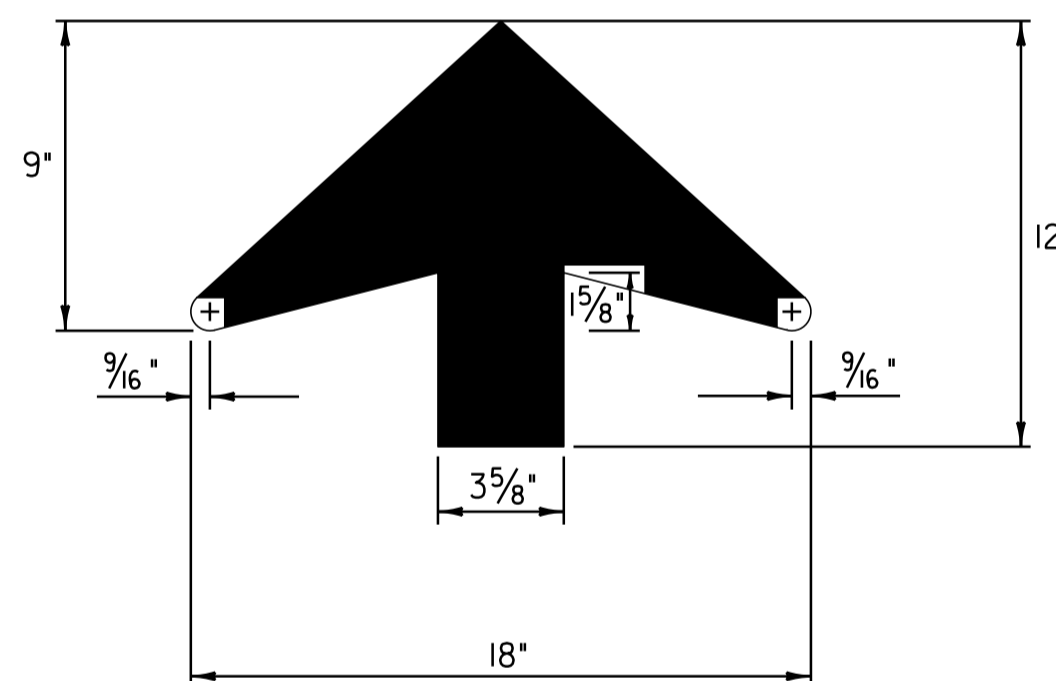

**MISCELLANEOUS  
DETAIL  
SHEET**

NOT TO SCALE

PROJECT NAME: TROY  
PROJECT NUMBER: STP-HES 2718(1)

FILE NAME: p07c200.dgn PLOT DATE: 25-OCT-2011 13:59  
PROJECT LEADER: JLL DRAWN BY: STANTEC  
DESIGNED BY: MCF CHECKED BY: JLL  
IPARM FILE: p07c200md.i SHEET 10 OF 116