


646.402 DURABLE 4 INCH WHITE LINE, THERMOPLASTIC
 STA. 81+50 TO 87+50, SOLID LT & RT

646.602 TEMPORARY 4 INCH WHITE LINE, PAINT
 STA. 81+50 TO 87+50, SOLID LT & RT

646.412 DURABLE 4 INCH YELLOW LINE, THERMOPLASTIC
 STA. 81+50 TO 82+90, SOLID LT, DASHED RT
 STA. 82+90 TO 87+50, DASHED C

646.612 TEMPORARY 4 INCH YELLOW LINE, PAINT
 STA. 81+50 TO 82+90, SOLID LT, DASHED RT
 STA. 82+90 TO 87+50, DASHED C

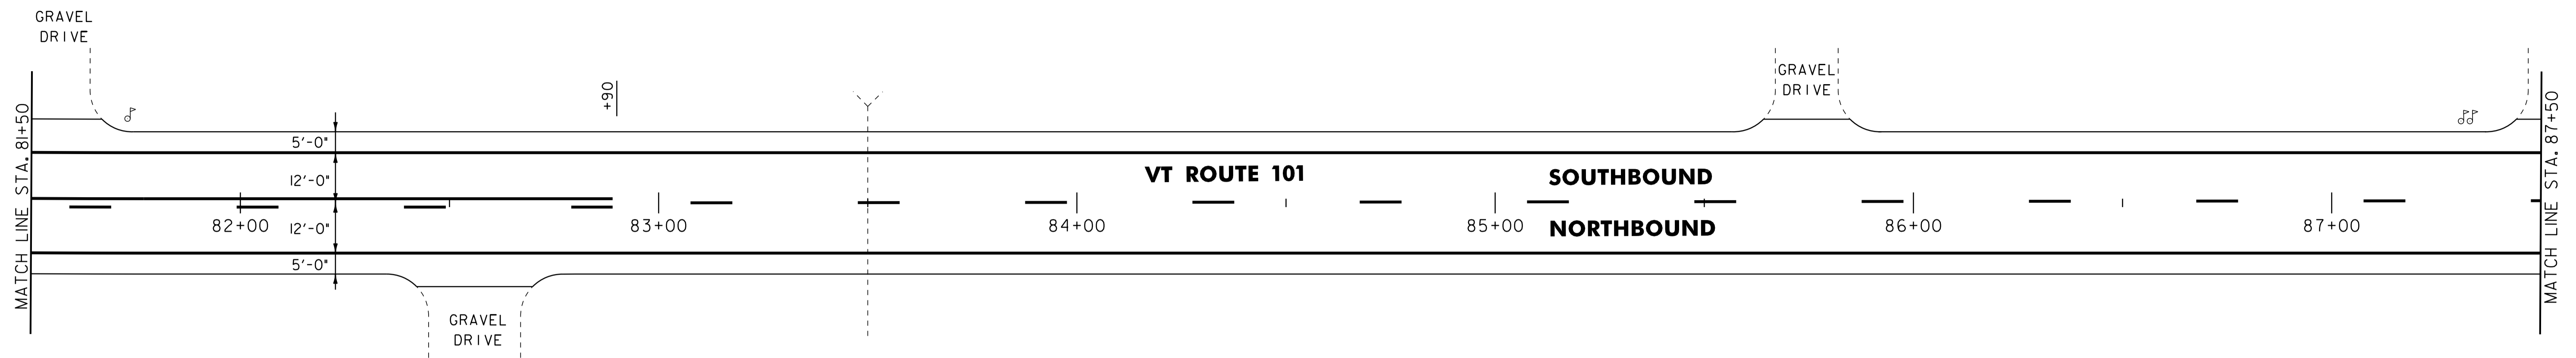


646.402 DURABLE 4 INCH WHITE LINE, THERMOPLASTIC
 STA. 87+50 TO 93+50, SOLID LT & RT

646.602 TEMPORARY 4 INCH WHITE LINE, PAINT
 STA. 87+50 TO 93+50, SOLID LT & RT

646.412 DURABLE 4 INCH YELLOW LINE, THERMOPLASTIC
 STA. 87+50 TO 89+76, DASHED C
 STA. 89+76 TO 93+50, DASHED LT, SOLID RT

646.612 TEMPORARY 4 INCH YELLOW LINE, PAINT
 STA. 87+50 TO 89+76, DASHED C
 STA. 89+76 TO 93+50, DASHED LT, SOLID RT

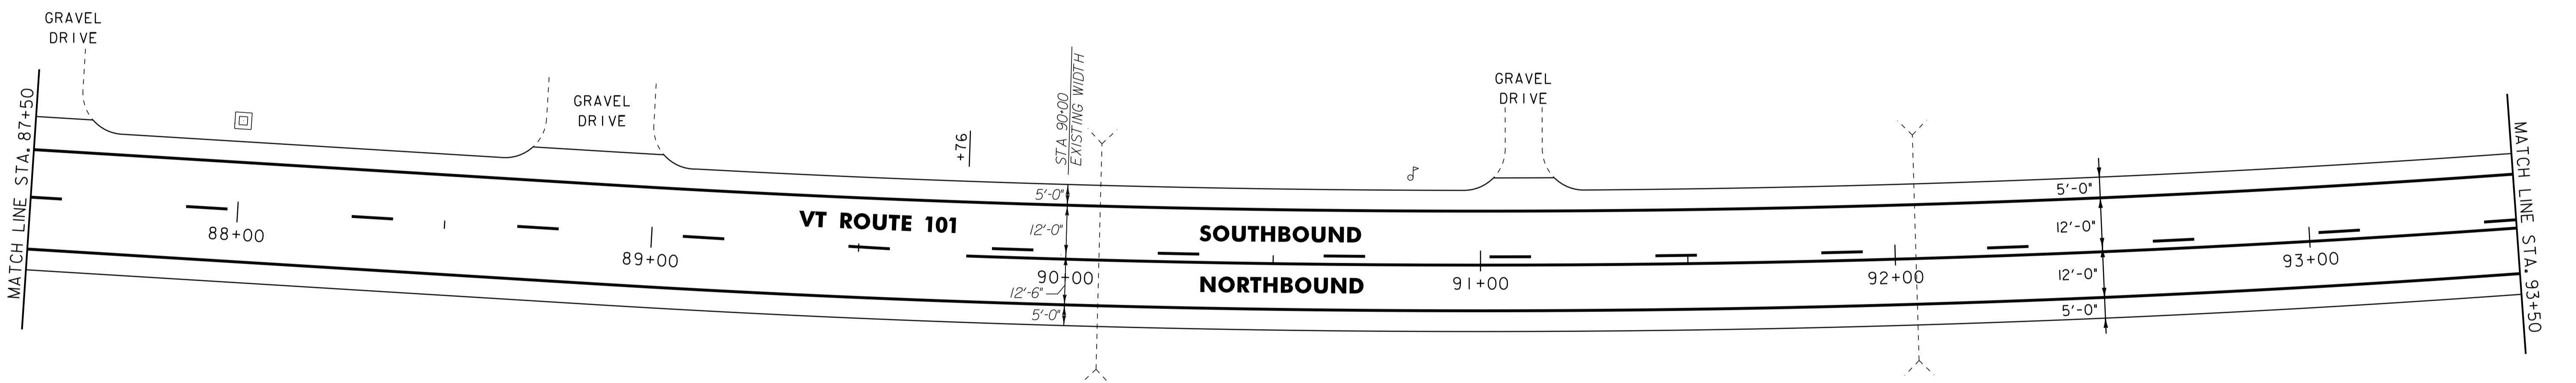

- NOTES:
 1. ALL EXISTING SIGNS NOT SHOWN SHALL BE RETAINED.
 2. FOR LEGENDS, SEE LAYOUT SHEET #1A.



NOT TO SCALE

PROJECT LAYOUT SHEET #9

PROJECT NAME: TROY	PLOT DATE: 25-OCT-2011 14:00
PROJECT NUMBER: STP-HES 2718(1)	DRAWN BY: STANTEC
FILE NAME: p07c200.dgn	CHECKED BY: JLL
PROJECT LEADER: JLL	SHEET 25 OF 116
DESIGNED BY: MCF	
IPARM FILE: p07c200i09.i	