

646.402 DURABLE 4 INCH WHITE LINE, THERMOPLASTIC
 STA. 170+50 TO 176+50, SOLID LT & RT



646.412 DURABLE 4 INCH YELLOW LINE, THERMOPLASTIC
 STA. 170+50 TO 170+81, SOLID LT & RT
 STA. 170+81 TO 176+50, SOLID LT, DASHED RT

646.602 TEMPORARY 4 INCH WHITE LINE, PAINT
 STA. 170+50 TO 176+50, SOLID LT & RT

646.612 TEMPORARY 4 INCH YELLOW LINE, PAINT
 STA. 170+50 TO 170+81, SOLID LT & RT
 STA. 170+81 TO 176+50, SOLID LT, DASHED RT

675.50 REMOVING SIGNS
 AS SHOWN - 2

675.60 ERECTING SALVAGED SIGNS
 AS SHOWN - 2

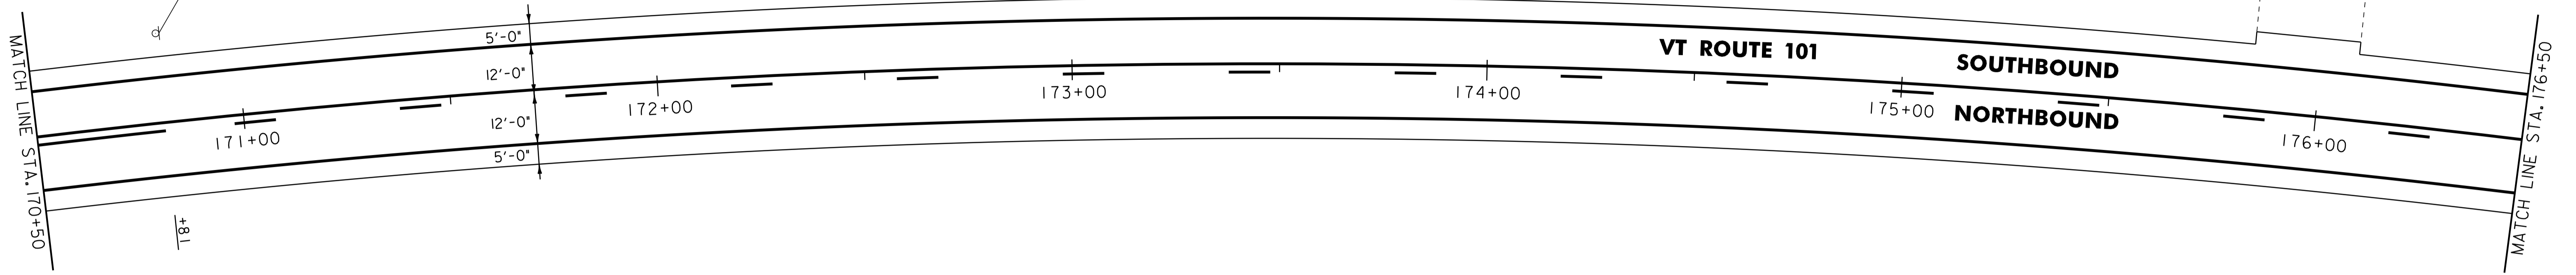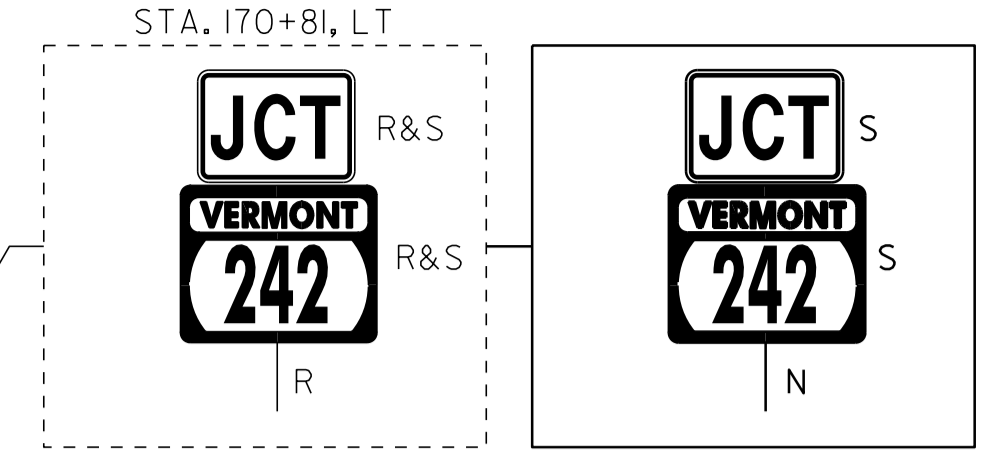

646.402 DURABLE 4 INCH WHITE LINE, THERMOPLASTIC
 STA. 176+50 TO 182+50, SOLID LT & RT



646.412 DURABLE 4 INCH YELLOW LINE, THERMOPLASTIC
 STA. 176+50 TO 177+94, SOLID LT, DASHED RT
 STA. 177+94 TO 179+26, DASHED C
 STA. 179+26 TO 182+50, DASHED LT, SOLID RT

646.602 TEMPORARY 4 INCH WHITE LINE, PAINT
 STA. 176+50 TO 182+50, SOLID LT & RT

646.612 TEMPORARY 4 INCH YELLOW LINE, PAINT
 STA. 176+50 TO 177+94, SOLID LT, DASHED RT
 STA. 177+94 TO 179+26, DASHED C
 STA. 179+26 TO 182+50, DASHED LT, SOLID RT

675.50 REMOVING SIGNS
 AS SHOWN - 2

676.10 DELINEATOR WITH STEEL POST
 STA. 178+44, RT

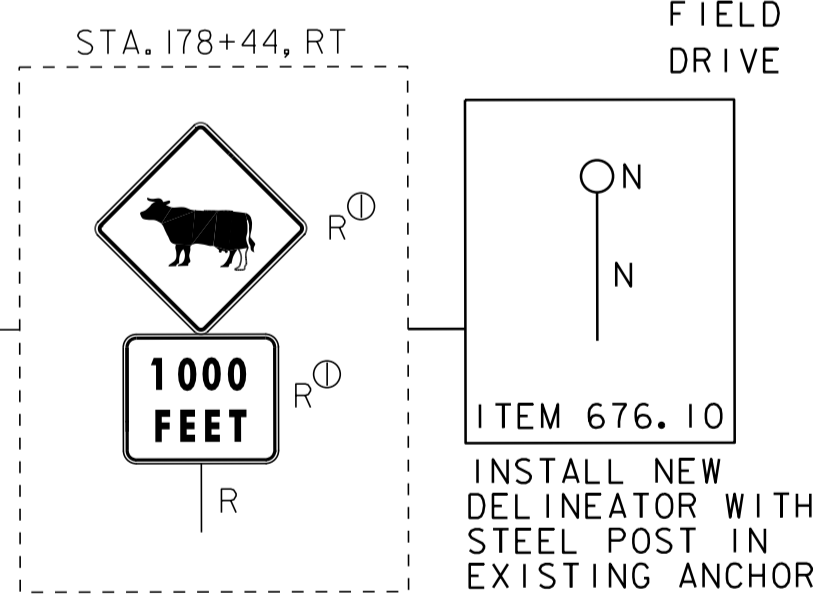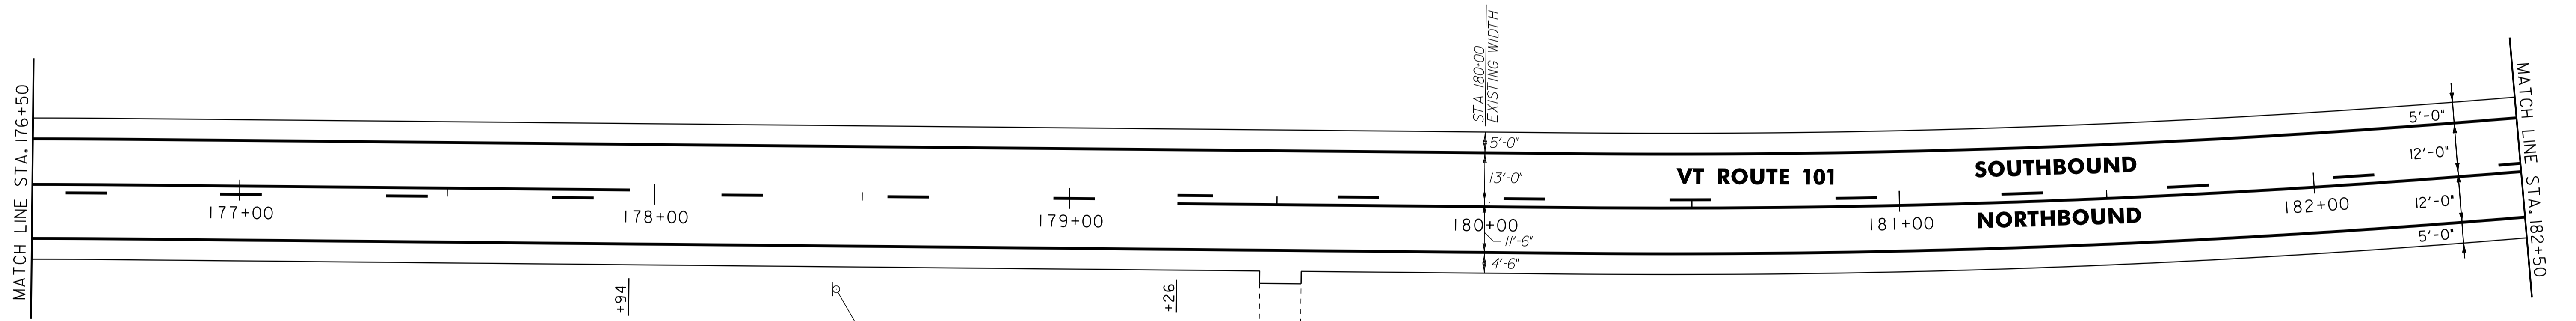

NOTES:
 1. ALL EXISTING SIGNS NOT SHOWN SHALL BE RETAINED.
 2. FOR LEGENDS, SEE LAYOUT SHEET #1A.



NOT TO SCALE

PROJECT LAYOUT SHEET #17

PROJECT NAME: TROY	PLOT DATE: 25-OCT-2011 4:00
PROJECT NUMBER: STP-HES 2718(1)	DRAWN BY: STANTEC
FILE NAME: p07c200.dgn	CHECKED BY: JLL
DESIGNED BY: MCF	SHEET 33 OF 116
IPARM FILE: p07c200i17.i	