


HANDWORK DETAILS FOR PAVED DRIVES

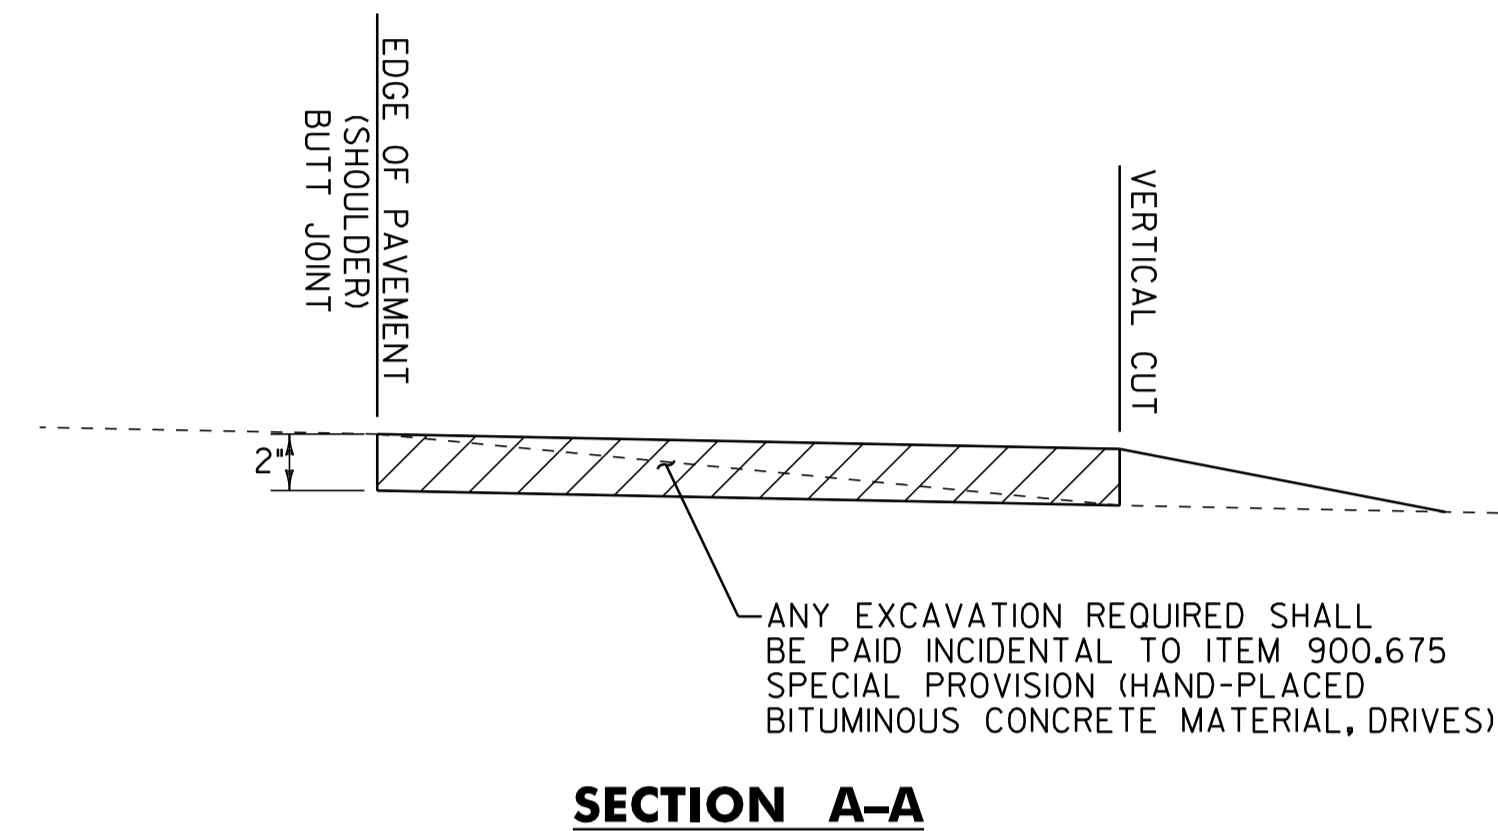


HANDWORK DETAILS FOR GRAVEL DRIVES

NOTES:

- PAVING LIFT SHALL BE A MINIMUM OF 1 1/2" AND A MAXIMUM OF 2".
- THE COST OF PROVIDING AND PLACING SUBBASE MATERIAL, CLEANING EXISTING PAVED SURFACES, INCLUDING POWER EQUIPMENT, AND FOR FILLING JOINTS, CRACKS AND HOLES WILL NOT BE PAID DIRECTLY BUT WILL BE CONSIDERED INCIDENTAL TO ITEM 900.675 SPECIAL PROVISION (HAND-PLACED BITUMINOUS CONCRETE MATERIAL, DRIVES).
- EXCAVATION NEEDED TO ACHIEVE PROPER DRIVE SLOPES WILL NOT BE PAID DIRECTLY BUT WILL BE CONSIDERED INCIDENTAL TO ITEM 900.675 SPECIAL PROVISION (HAND-PLACED BITUMINOUS CONCRETE MATERIAL, DRIVES).

LEGEND

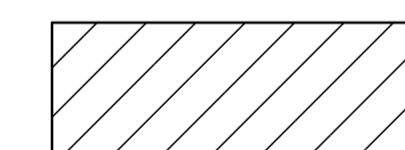 ITEM 900.675 SPECIAL PROVISION (HAND-PLACED BITUMINOUS CONCRETE MATERIAL, DRIVES)

STATION	POSITION	QUANTITY (SY)
STP 2717(I)		
VT ROUTE 105		
13+65	LT	15
14+34	RT	15
18+89	RT	13
26+43	LT	15
28+39	RT	25
28+50	LT	12
29+30	RT	7
30+15	LT	15
32+98	RT	4
37+78	LT	12
40+75	LT	7
44+59	LT	8
48+75	LT	6
52+43	LT	8
53+80	RT	6
59+51	LT	6
60+09	RT	12
63+87	RT	6
67+06	RT	8
73+65	LT	7
82+75	LT	13
87+87	RT	12
91+17	RT	22

STATION	POSITION	QUANTITY (SY)
93+59	LT	14
99+76	LT	8
100+44	LT	9
102+28	LT	7
104+26	LT	7
107+38	LT	13
109+35	LT	12
112+26	LT	10
115+12	RT	8
115+12	LT	6
115+77	LT	11
117+27	LT	10
117+28	RT	14
119+56	LT	9
119+92	LT	8
120+86	LT	8
123+85	LT	11
124+79	LT	11
128+14	LT	12
129+05	LT	7
SUBTOTAL		449
ROUNDING		1
TOTAL		450



NOT TO SCALE

**DRIVE
DETAIL
SHEET**

PROJECT NAME: TROY	
PROJECT NUMBER: STP 2717(I)	
FILE NAME: p07b198.dgn	PLOT DATE: 25-OCT-2011 4:01
PROJECT LEADER: JLL	DRAWN BY: STANTEC
DESIGNED BY: STANTEC	CHECKED BY: JLL
IPARM FILE: p07b198ds.i	SHEET 54 OF 116