


646.402 DURABLE 4 INCH WHITE LINE, THERMOPLASTIC
STA. 31+50 TO 37+50, SOLID LT & RT

646.602 TEMPORARY 4 INCH WHITE LINE, PAINT
STA. 31+50 TO 37+50, SOLID LT & RT

646.412 DURABLE 4 INCH YELLOW LINE, THERMOPLASTIC
STA. 31+50 TO 37+50, SOLID LT, DASHED RT

646.612 TEMPORARY 4 INCH YELLOW LINE, PAINT
STA. 31+50 TO 37+50, SOLID LT, DASHED RT

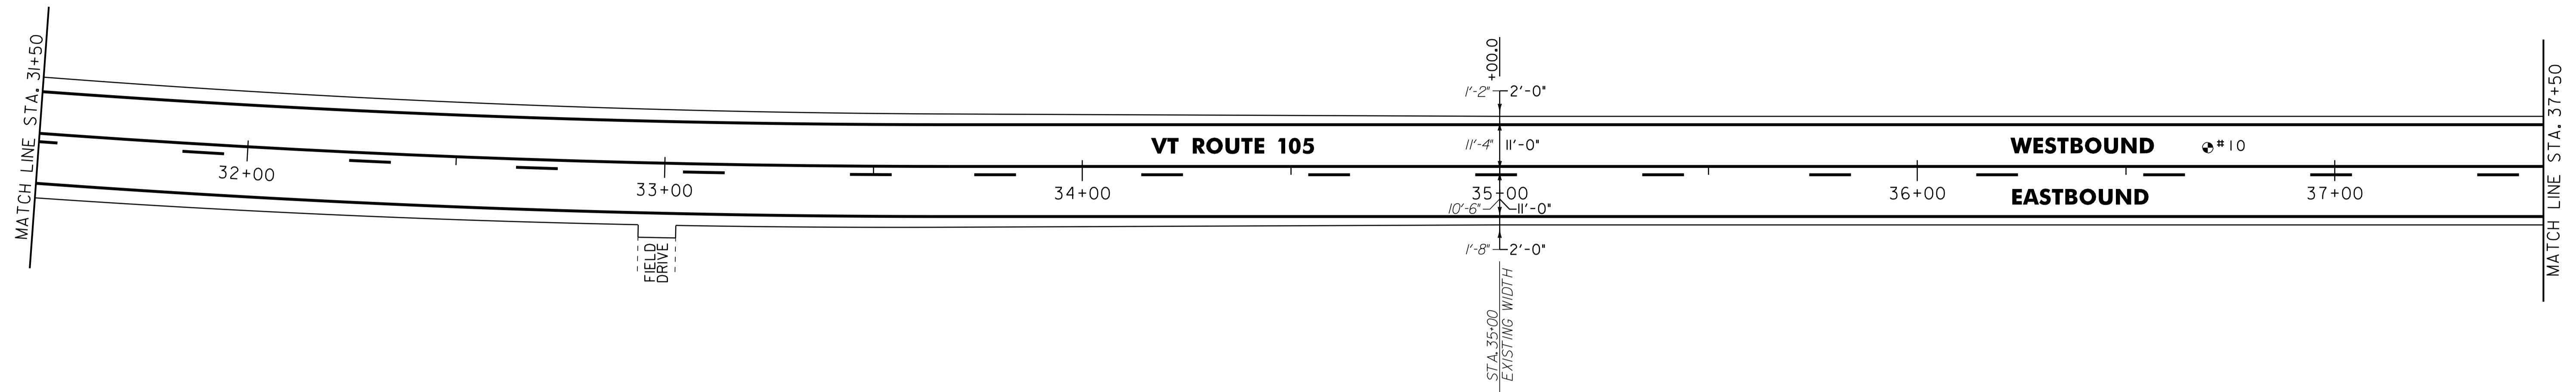

PAVEMENT CORES =


#	TOTAL DEPTH (INCH)	PCC	COMMENTS
10	9"	NO	

646.402 DURABLE 4 INCH WHITE LINE, THERMOPLASTIC
STA. 37+50 TO 43+50, SOLID LT & RT

646.602 TEMPORARY 4 INCH WHITE LINE, PAINT
STA. 37+50 TO 43+50, SOLID LT & RT

646.412 DURABLE 4 INCH YELLOW LINE, THERMOPLASTIC
STA. 37+50 TO 38+28, SOLID LT, DASHED RT
STA. 38+28 TO 39+07, DASHED LT
STA. 39+07 TO 43+50, DASHED LT, SOLID RT

646.612 TEMPORARY 4 INCH YELLOW LINE, PAINT
STA. 37+50 TO 38+28, SOLID LT, DASHED RT
STA. 38+28 TO 39+07, DASHED LT
STA. 39+07 TO 43+50, DASHED LT, SOLID RT

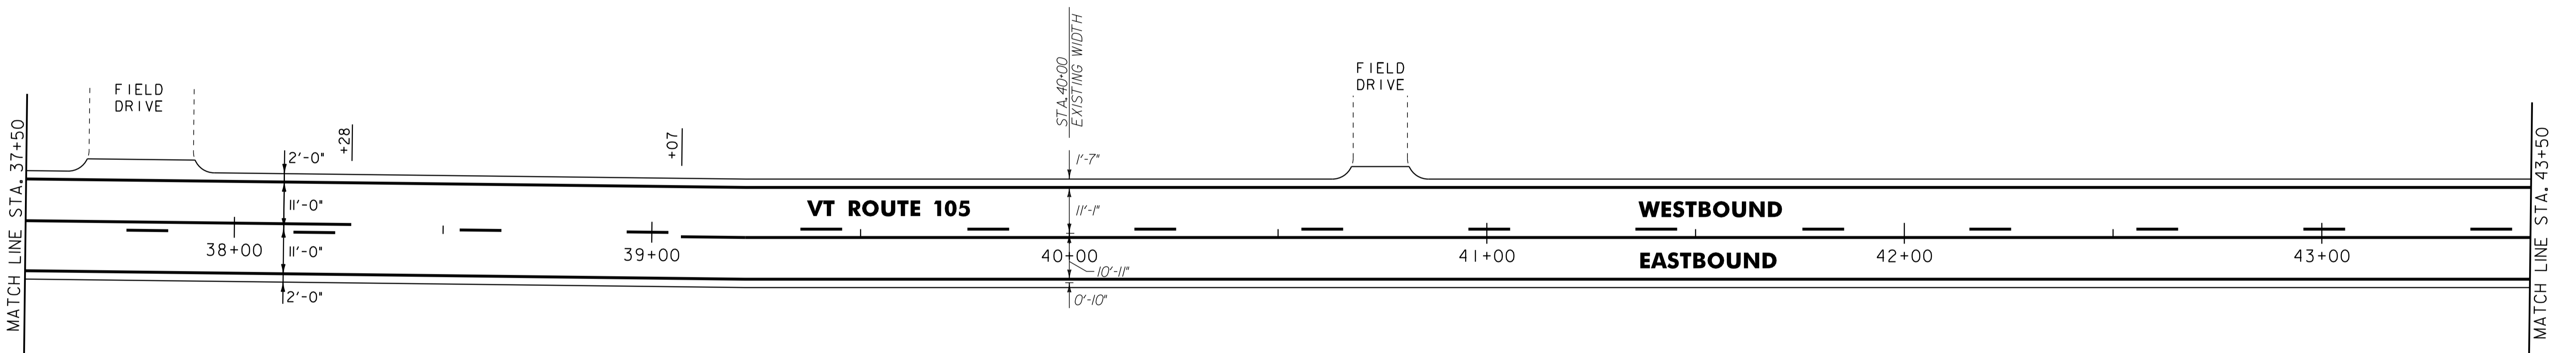

- NOTES:
1. ALL EXISTING SIGNS NOT SHOWN SHALL BE RETAINED.
 2. FOR LEGENDS, SEE LAYOUT SHEET #1



NOT TO SCALE

PROJECT LAYOUT SHEET #5

PROJECT NAME: TROY
PROJECT NUMBER: STP 2717(1)

FILE NAME: p07b198.dgn
PROJECT LEADER: JLL
DESIGNED BY: STANTEC
IPARM FILE: p07b198i05.i

PLOT DATE: 25-OCT-2011 4:01
DRAWN BY: STANTEC
CHECKED BY: JLL
SHEET 60 OF 116