

646.402 DURABLE 4 INCH WHITE LINE, THERMOPLASTIC  
STA. 20+00 TO 25+50, SOLID LT & RT


646.602 TEMPORARY 4 INCH WHITE LINE, PAINT  
STA. 20+00 TO 25+50, SOLID LT & RT

621.80 REMOVAL & DISPOSAL OF GUARDRAIL  
STA 23+21.5 TO 23+59 LT

646.412 DURABLE 4 INCH YELLOW LINE, THERMOPLASTIC  
STA. 20+00 TO 25+50, SOLID LT & RT

646.612 TEMPORARY 4 INCH YELLOW LINE, PAINT  
STA. 20+00 TO 25+50, SOLID LT & RT

621.50 MANUFACTURED TERMINAL SECTION, FLARED  
STA 23+21.5 TO 23+59 LT

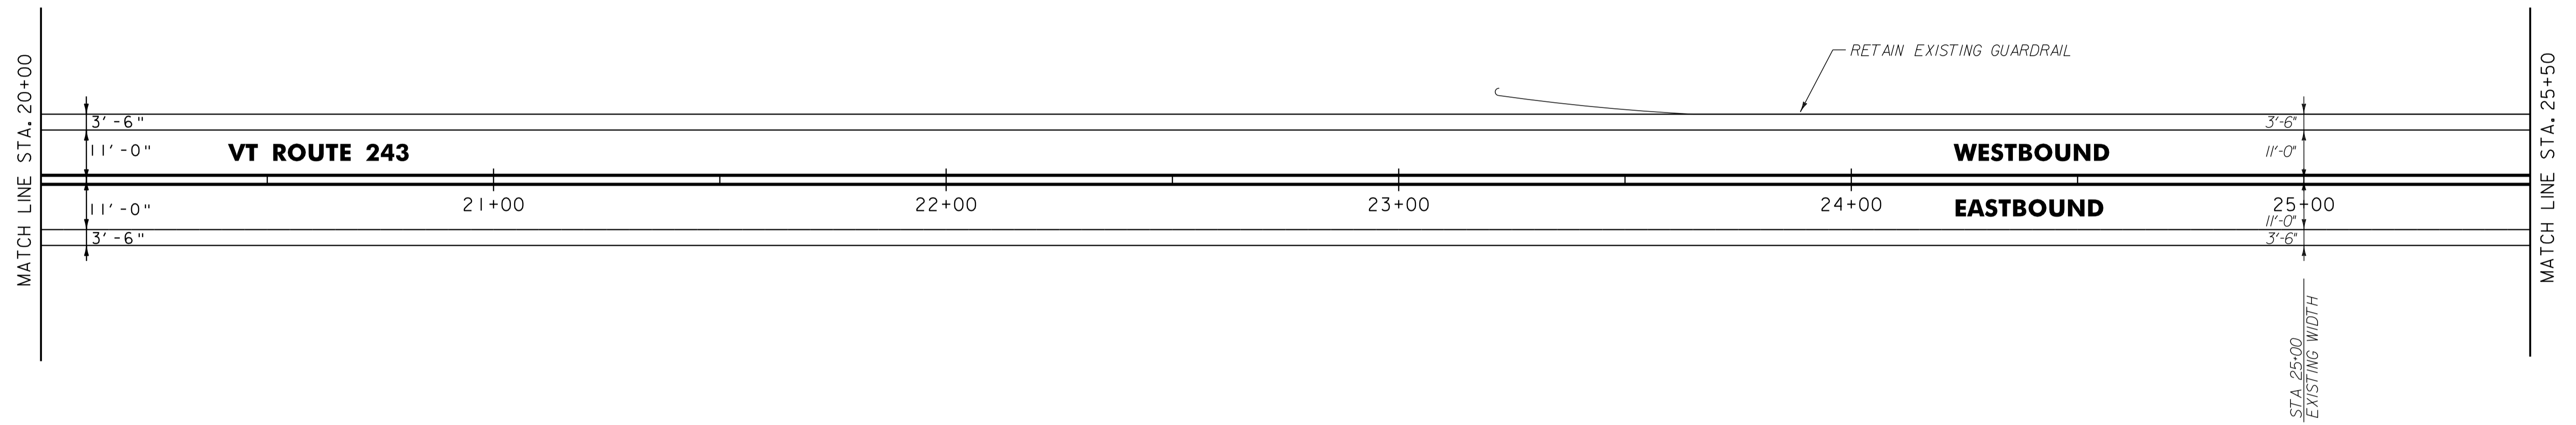

- NOTES:  
1. ALL EXISTING SIGNS NOT SHOWN SHALL BE RETAINED.  
2. FOR LEGENDS, SEE LAYOUT SHEET #1.

NOT TO SCALE



**PROJECT  
LAYOUT  
SHEET #4**

|                                 |                              |
|---------------------------------|------------------------------|
| PROJECT NAME: TROY              | PLOT DATE: 25-OCT-2011 14:04 |
| PROJECT NUMBER: STP 2621(I)     | DRAWN BY: STANTEC            |
| FILE NAME: p06c210.dgn          | CHECKED BY: JLL              |
| PROJECT LEADER: JLL             | SHEET III OF 116             |
| DESIGNED BY: MCF                |                              |
| <b>IPARM FILE: p06c210104.i</b> |                              |