


646.402 DURABLE 4 INCH WHITE LINE, THERMOPLASTIC  
STA. 25+50 TO 31+00, SOLID LT & RT

646.602 TEMPORARY 4 INCH WHITE LINE, PAINT  
STA. 25+50 TO 31+00, SOLID LT & RT

646.412 DURABLE 4 INCH YELLOW LINE, THERMOPLASTIC  
STA. 25+50 TO 31+00, SOLID LT & RT

646.612 TEMPORARY 4 INCH YELLOW LINE, PAINT  
STA. 25+50 TO 31+00, SOLID LT & RT

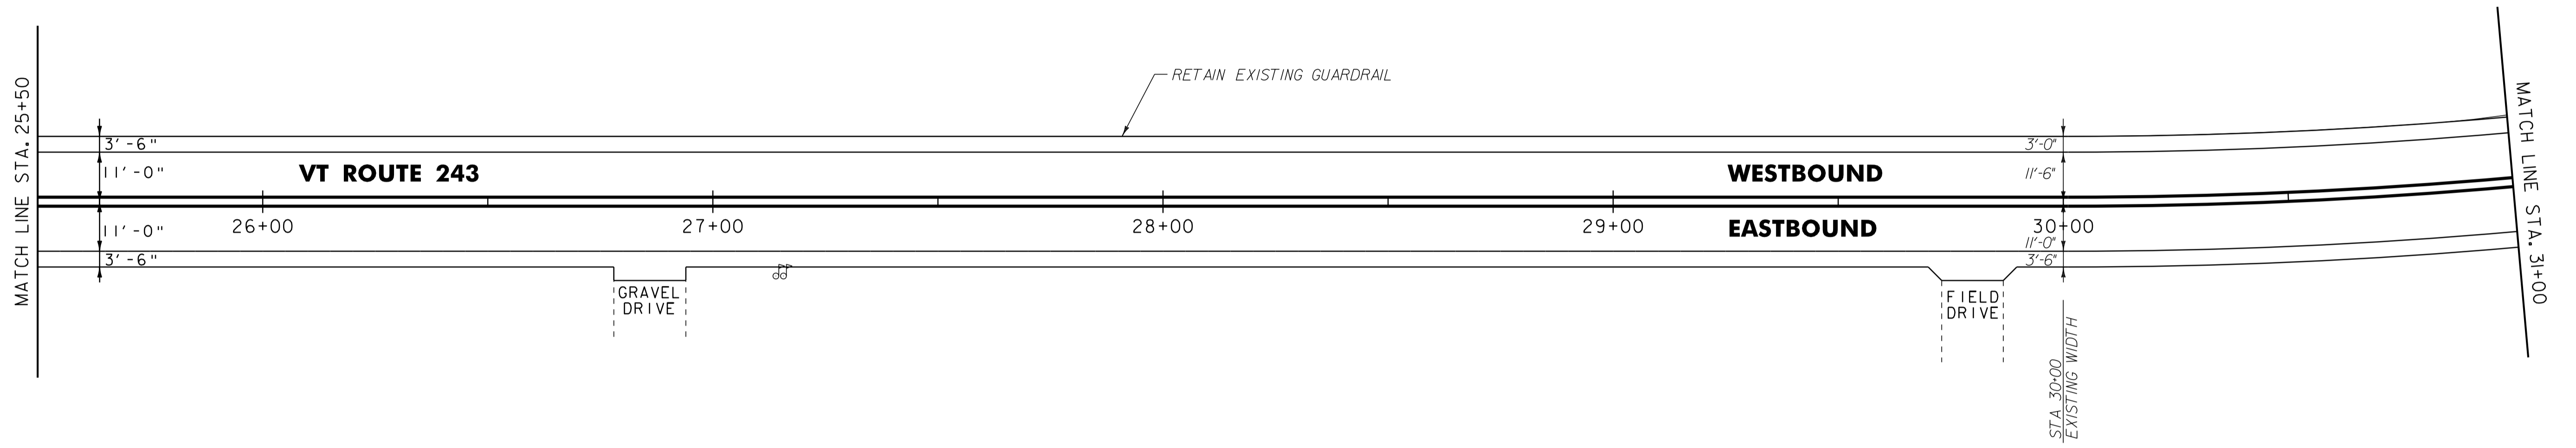

- NOTES:  
1. ALL EXISTING SIGNS NOT SHOWN SHALL BE RETAINED.  
2. FOR LEGENDS, SEE LAYOUT SHEET #1.

NOT TO SCALE



**PROJECT  
LAYOUT  
SHEET #5**

PROJECT NAME: TROY	PLOT DATE: 25-OCT-2011 14:04
PROJECT NUMBER: STP 2621(1)	DRAWN BY: STANTEC
FILE NAME: p06c210.dgn	CHECKED BY: JLL
PROJECT LEADER: JLL	SHEET 112 OF 116
DESIGNED BY: MCF	
<b>IPARM FILE: p06c210105.i</b>	