


TEMPORARY 4 INCH WHITE LINE, PAINT
 DURABLE 4 INCH WHITE LINE (OPTION BID ITEM)
 295+50 TO 300+50 SOLID LT & RT

TEMPORARY 4 INCH YELLOW LINE, PAINT
 DURABLE 4 INCH YELLOW LINE (OPTION BID ITEM)
 295+50 TO 300+50 SOLID LT & RT

STEEL BEAM GUARDRAIL, GALVANIZED
 295+50 TO 295+69.5 LT

ANCHOR FOR STEEL BEAM RAIL
 1 (SEE STANDARD G-1d)

DELINEATOR WITH STEEL POST
 295+69.5 LT

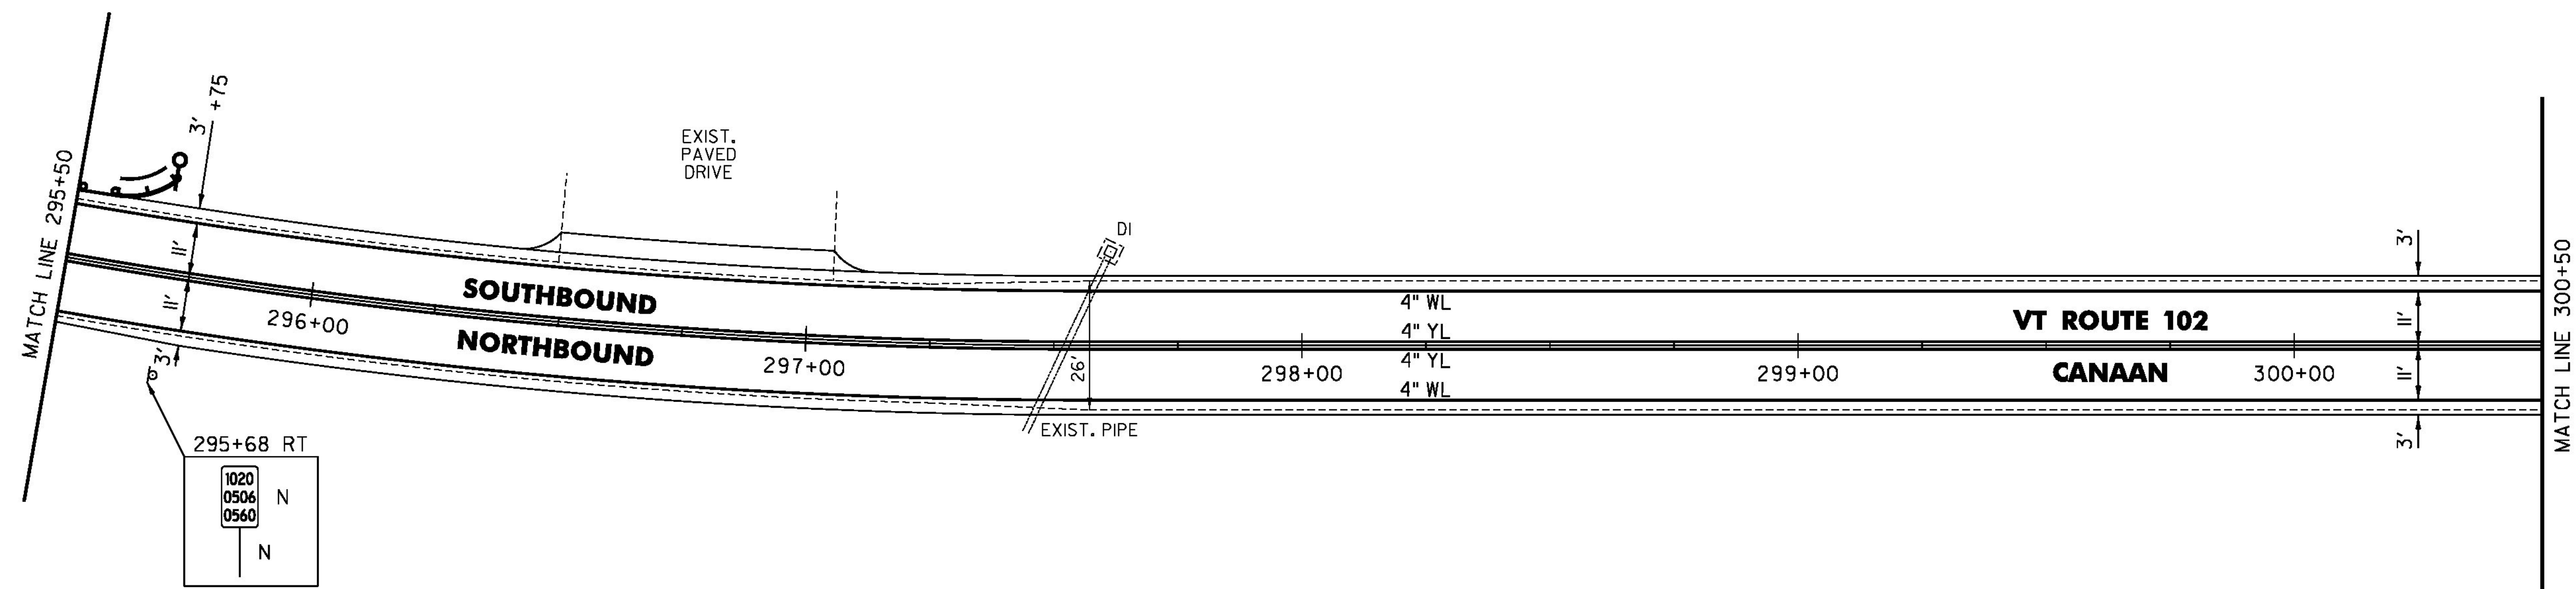

PROJECT NAME:	LEMINGTON-CANAAN
PROJECT NUMBER:	STP 2723(I)
FILE NAME:	z07c2i4bdr.dgn
PROJECT LEADER:	P. SHEDD
DESIGNED BY:	N. LEMAY
VT 102 PLAN SHEET 83	
PLOT DATE:	2/28/2015
DRAWN BY:	W. GORDON
CHECKED BY:	P. SHEDD
SHEET	106 OF 162

NOT TO SCALE