






VD2-1; 1.5" Radius, 0.4" Border, White on Green;
[Lemington] C 2K; [4] C 2K;

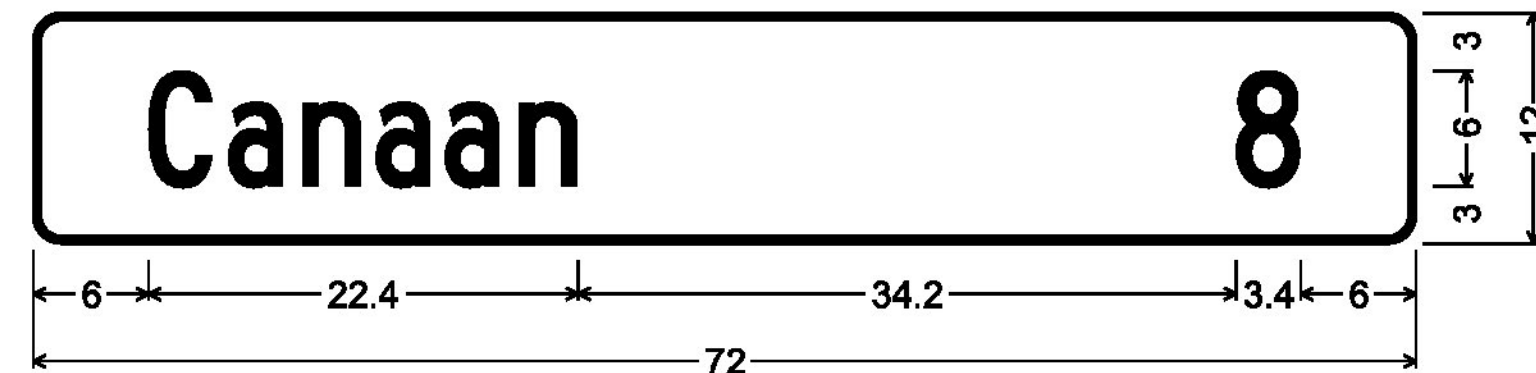

VD2-1; 1.5" Radius, 0.4" Border, White on Green;
[Canaan] C 2K; [8] C 2K;

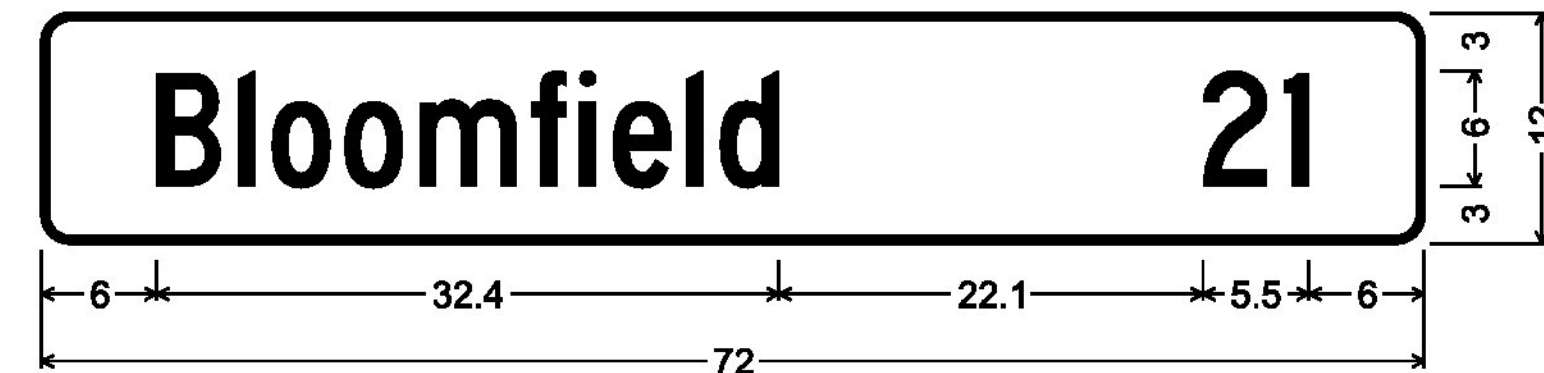


VD2-1; 1.5" Radius, 0.4" Border, White on Green;
[Bloomfield] C 2K; [21] C 2K;

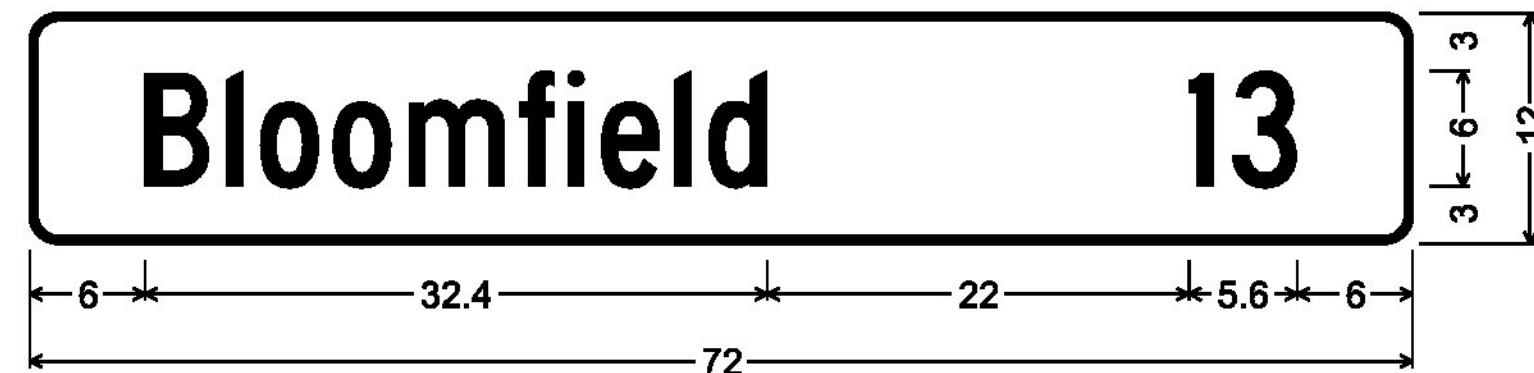

VD2-1; 1.5" Radius, 0.4" Border, White on Green;
[Bloomfield] C 2K; [13] C 2K;




VD1-1A; 1.5" Radius, 0.4" Border, White on Green;
Standard Arrow Custom 9.0" X 6.1" 90°; [Lemington] C 2K; [4] C 2K;

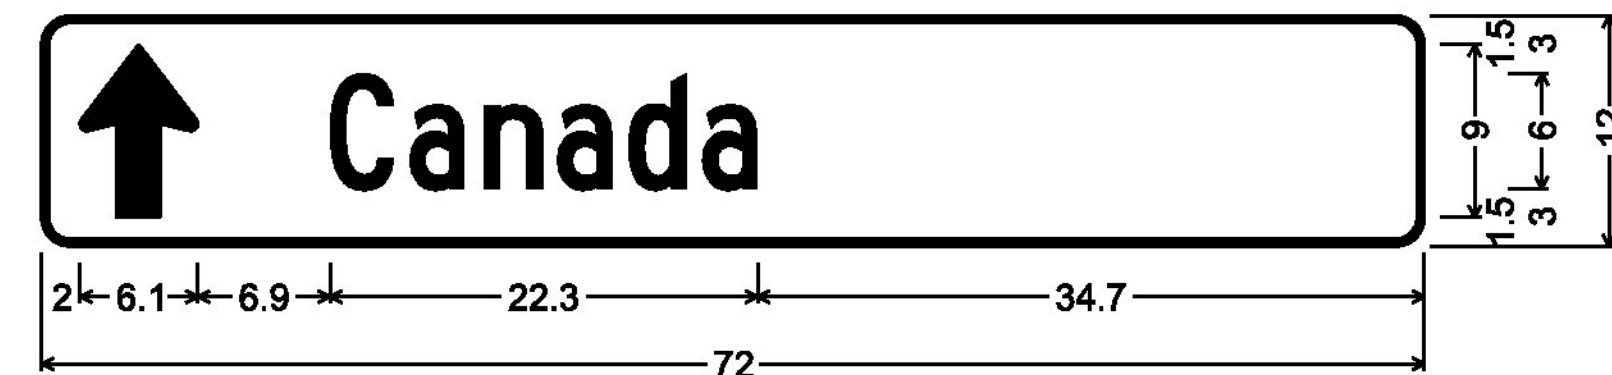


VD1-1; 1.5" Radius, 0.4" Border, White on Green;
Standard Arrow Custom 9.0" X 6.1" 90°; [Canada] C 2K;




VD1-1A; 1.5" Radius, 0.4" Border, White on Green;
Standard Arrow Custom 9.0" X 6.1" 90°; [Canaan] C 2K; [8] C 2K;

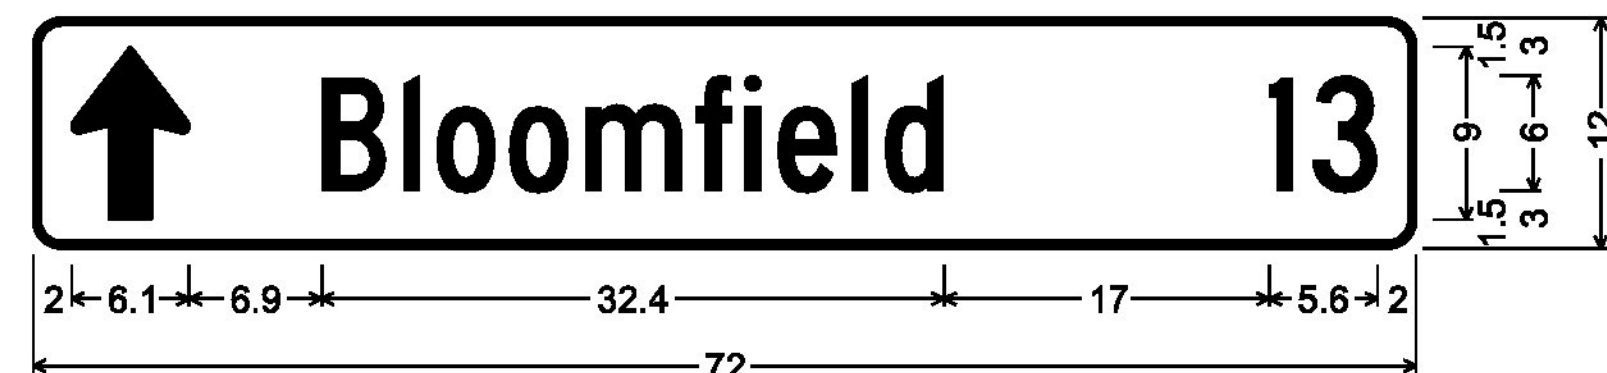


VD1-1A; 1.5" Radius, 0.4" Border, White on Green;
Standard Arrow Custom 9.0" X 6.1" 90°; [Bloomfield] C 2K; [13] C 2K;

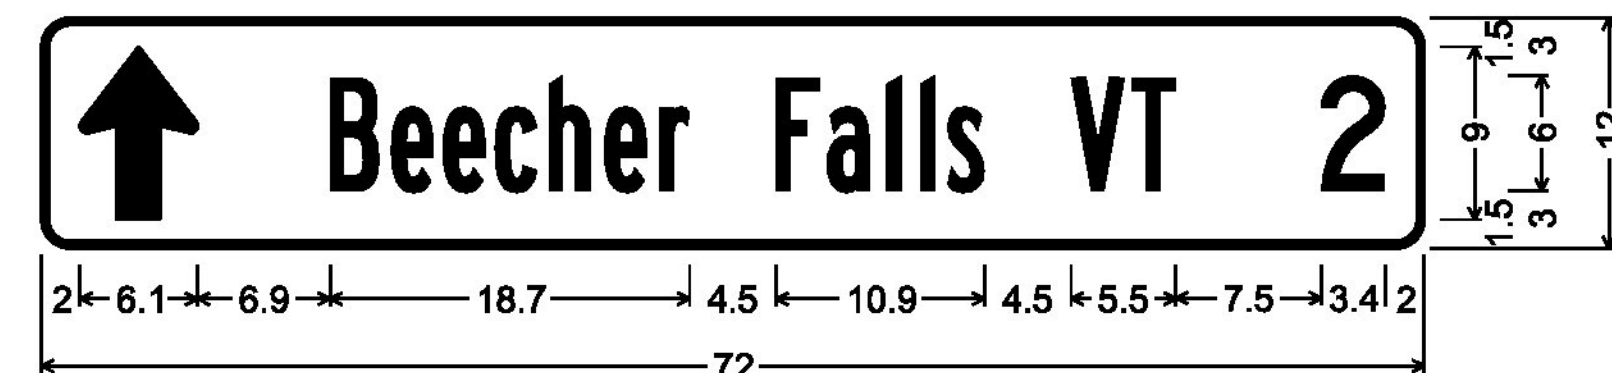


VD1-1A; 1.5" Radius, 0.4" Border, White on Green;
Standard Arrow Custom 9.0" X 6.1" 90°; [Beecher Falls VT] B 2K;
[2] C 2K;

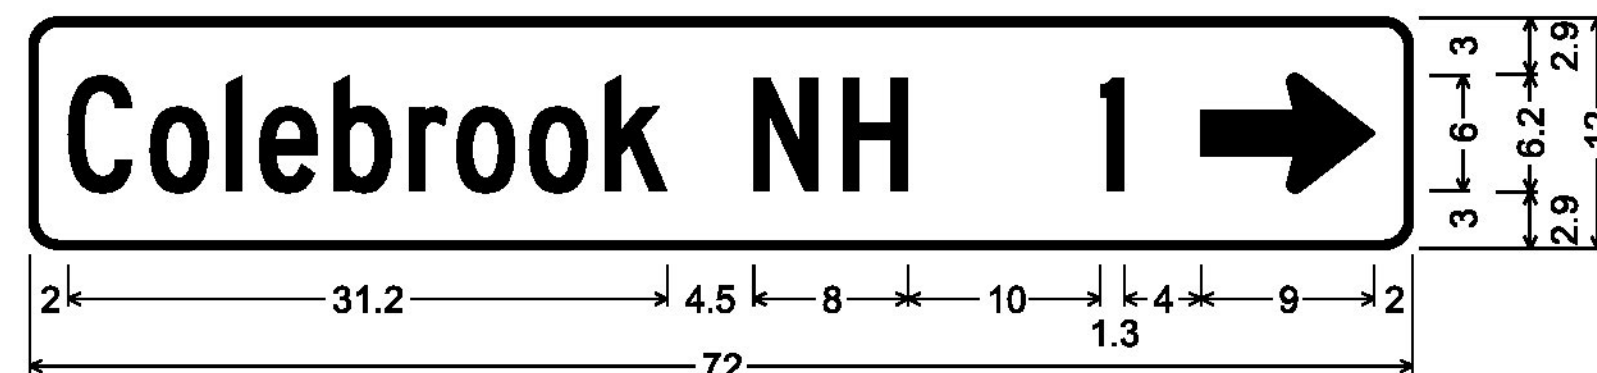


VD1-1A; 1.5" Radius, 0.4" Border, White on Green;
[Colebrook NH] C 2K; [1] C 2K; Standard Arrow Custom 9.0" X 6.1" 0°;

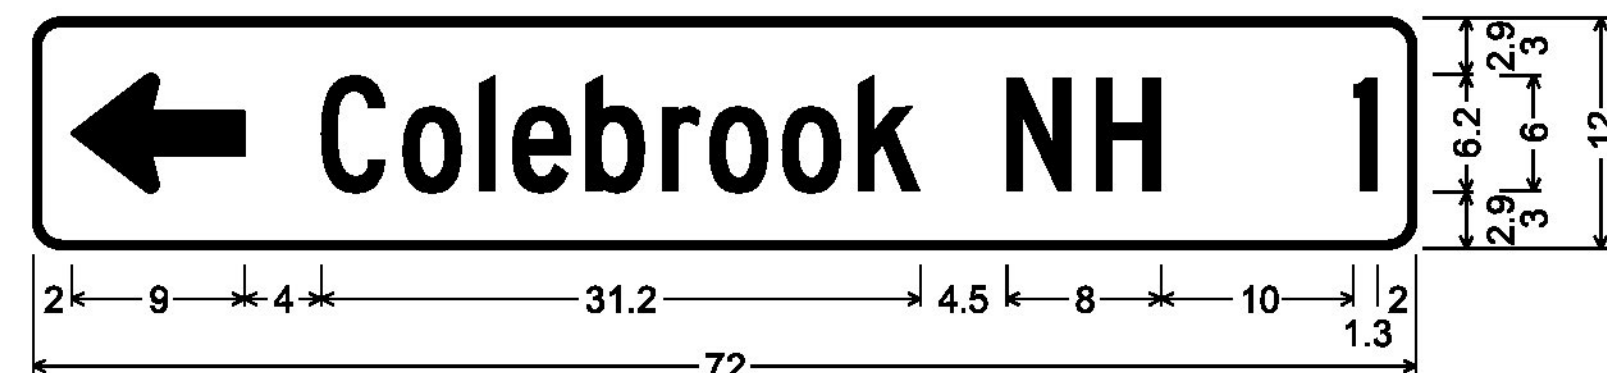


VD1-1A; 1.5" Radius, 0.4" Border, White on Green;
Standard Arrow Custom 9.0" X 6.1" 180°; [Colebrook NH] C 2K; [1] C 2K;

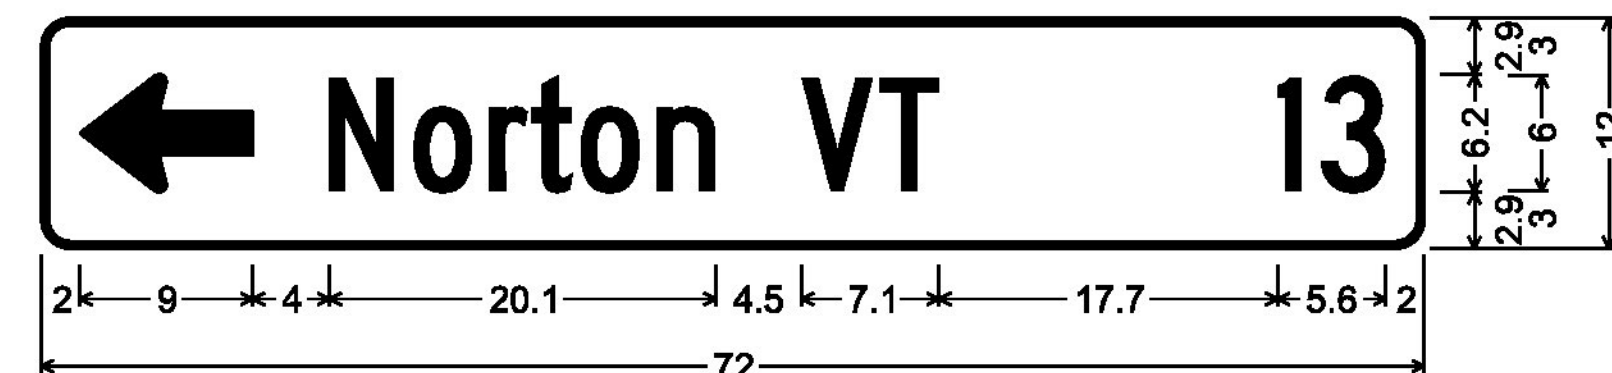


VD1-1A; 1.5" Radius, 0.4" Border, White on Green;
Standard Arrow Custom 9.0" X 6.1" 180°; [Norton VT] C 2K; [13] C 2K;

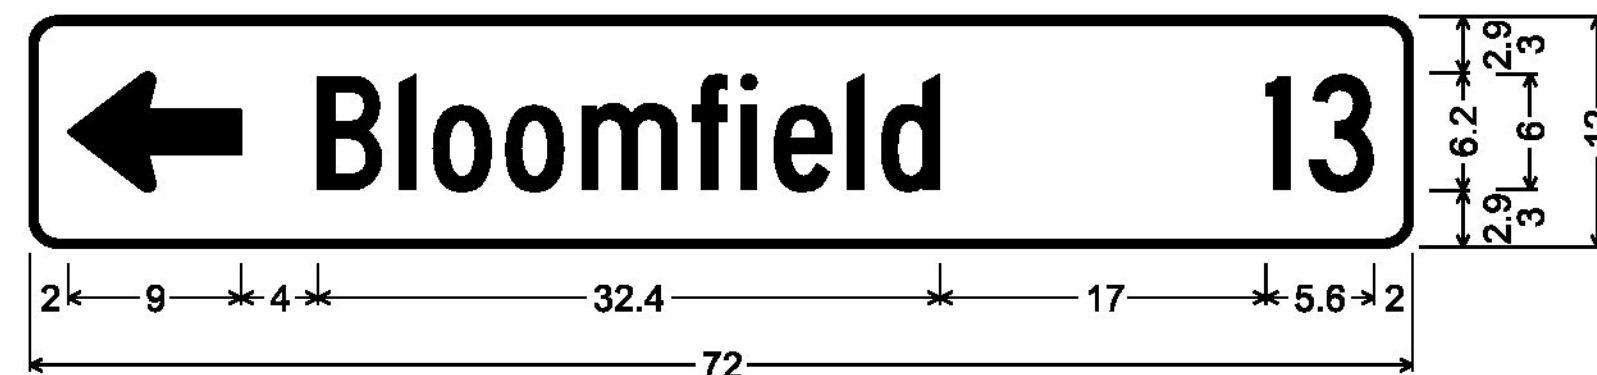

VD1-1A; 1.5" Radius, 0.4" Border, White on Green;
Standard Arrow Custom 9.0" X 6.1" 180°; [Bloomfield] C 2K; [13] C 2K;

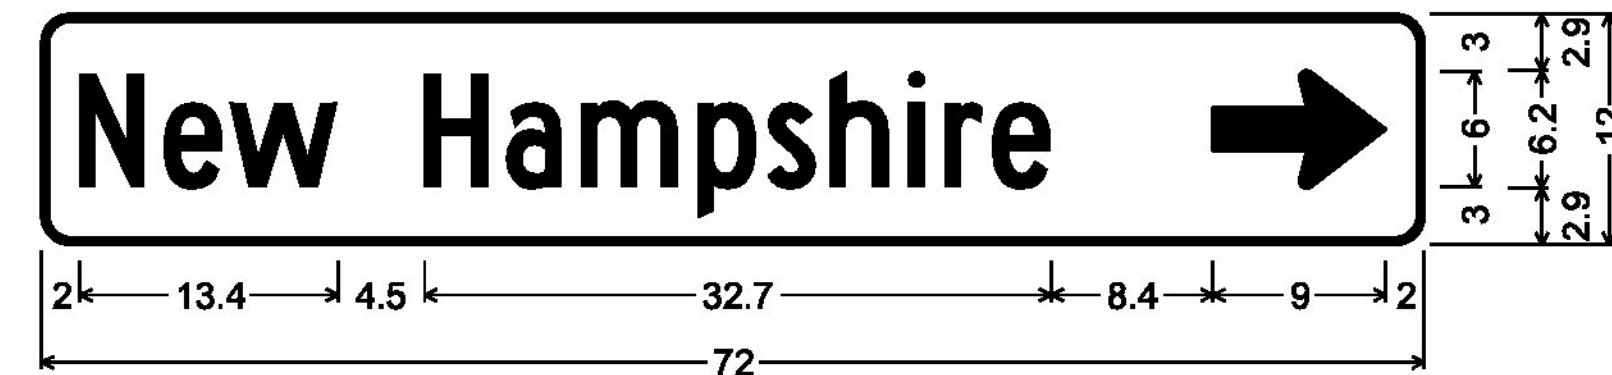

VD1-1; 1.5" Radius, 0.4" Border, White on Green;
[New Hampshire] C 2K; Standard Arrow Custom 9.0" X 6.1" 0°;

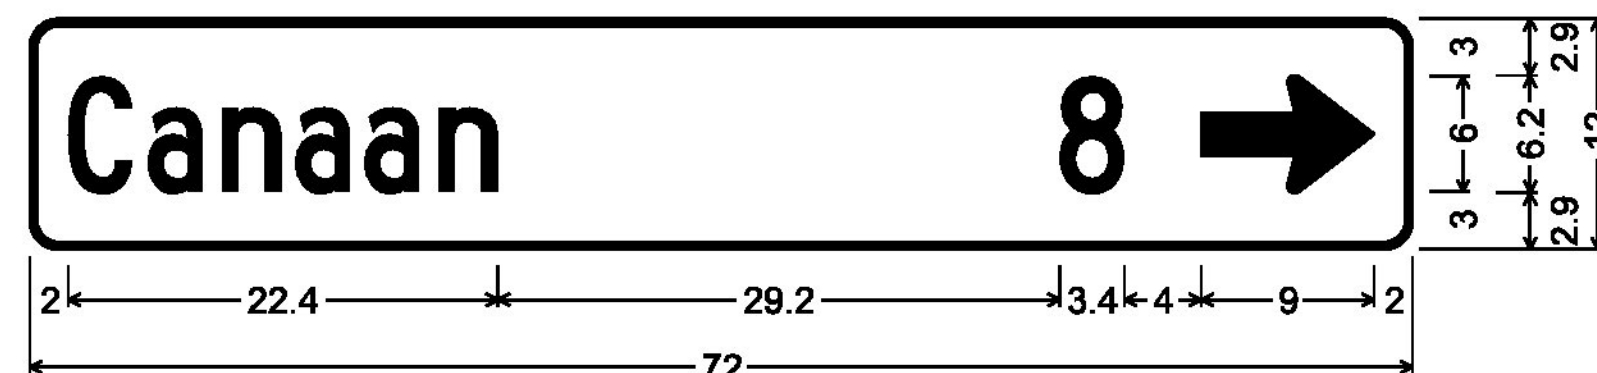

VD1-1A; 1.5" Radius, 0.4" Border, White on Green;
[Canaan] C 2K; [8] C 2K; Standard Arrow Custom 9.0" X 6.1" 0°;

DESTINATION SIGN NOTES VD1-1, VD1-1A, VD2-1

THE DESTINATION SIGNS SHOWN ON THIS SHEET SHALL HAVE WHITE RETROREFLECTIVE AASHTO M268 (ASTM D4956) TYPE III OR IV TEXT, ARROWS AND BORDERS ON A GREEN RETROREFLECTIVE ASTM TYPE III OR IV BACKGROUND

NOT TO SCALE

PROJECT NAME:	LEMINGTON-CANAAN
PROJECT NUMBER:	STP 2723(I)
FILE NAME:	z07c2i4tsde+.dgn
PROJECT LEADER:	P. SHEDD
DESIGNED BY:	N. LEMAY
TRAFFIC SIGN DETAIL SHEET 3	
PLOT DATE:	2/28/2015
DRAWN BY:	W. GORDON
CHECKED BY:	P. SHEDD
SHEET	159 OF 162