



**SECTION A-A**

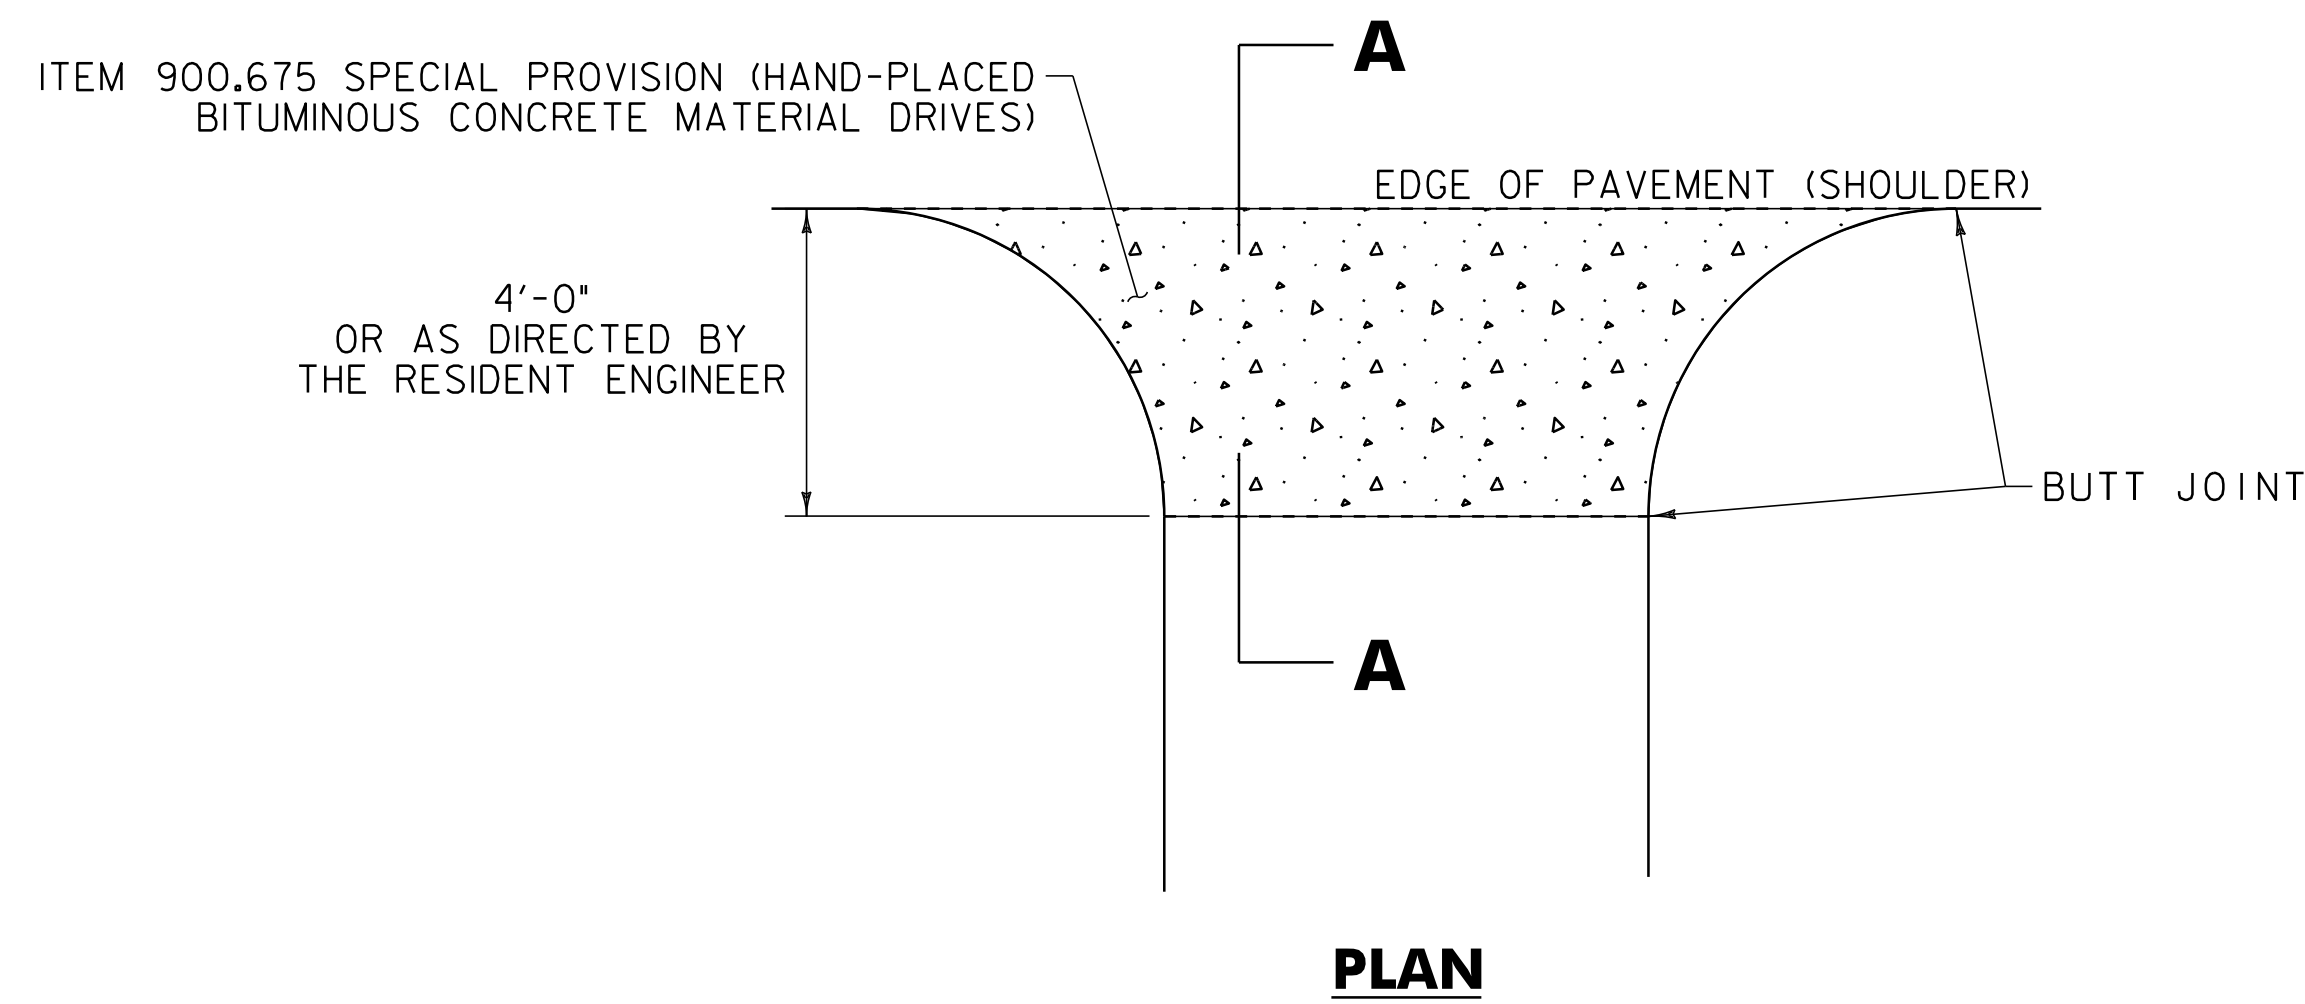

**PLAN**

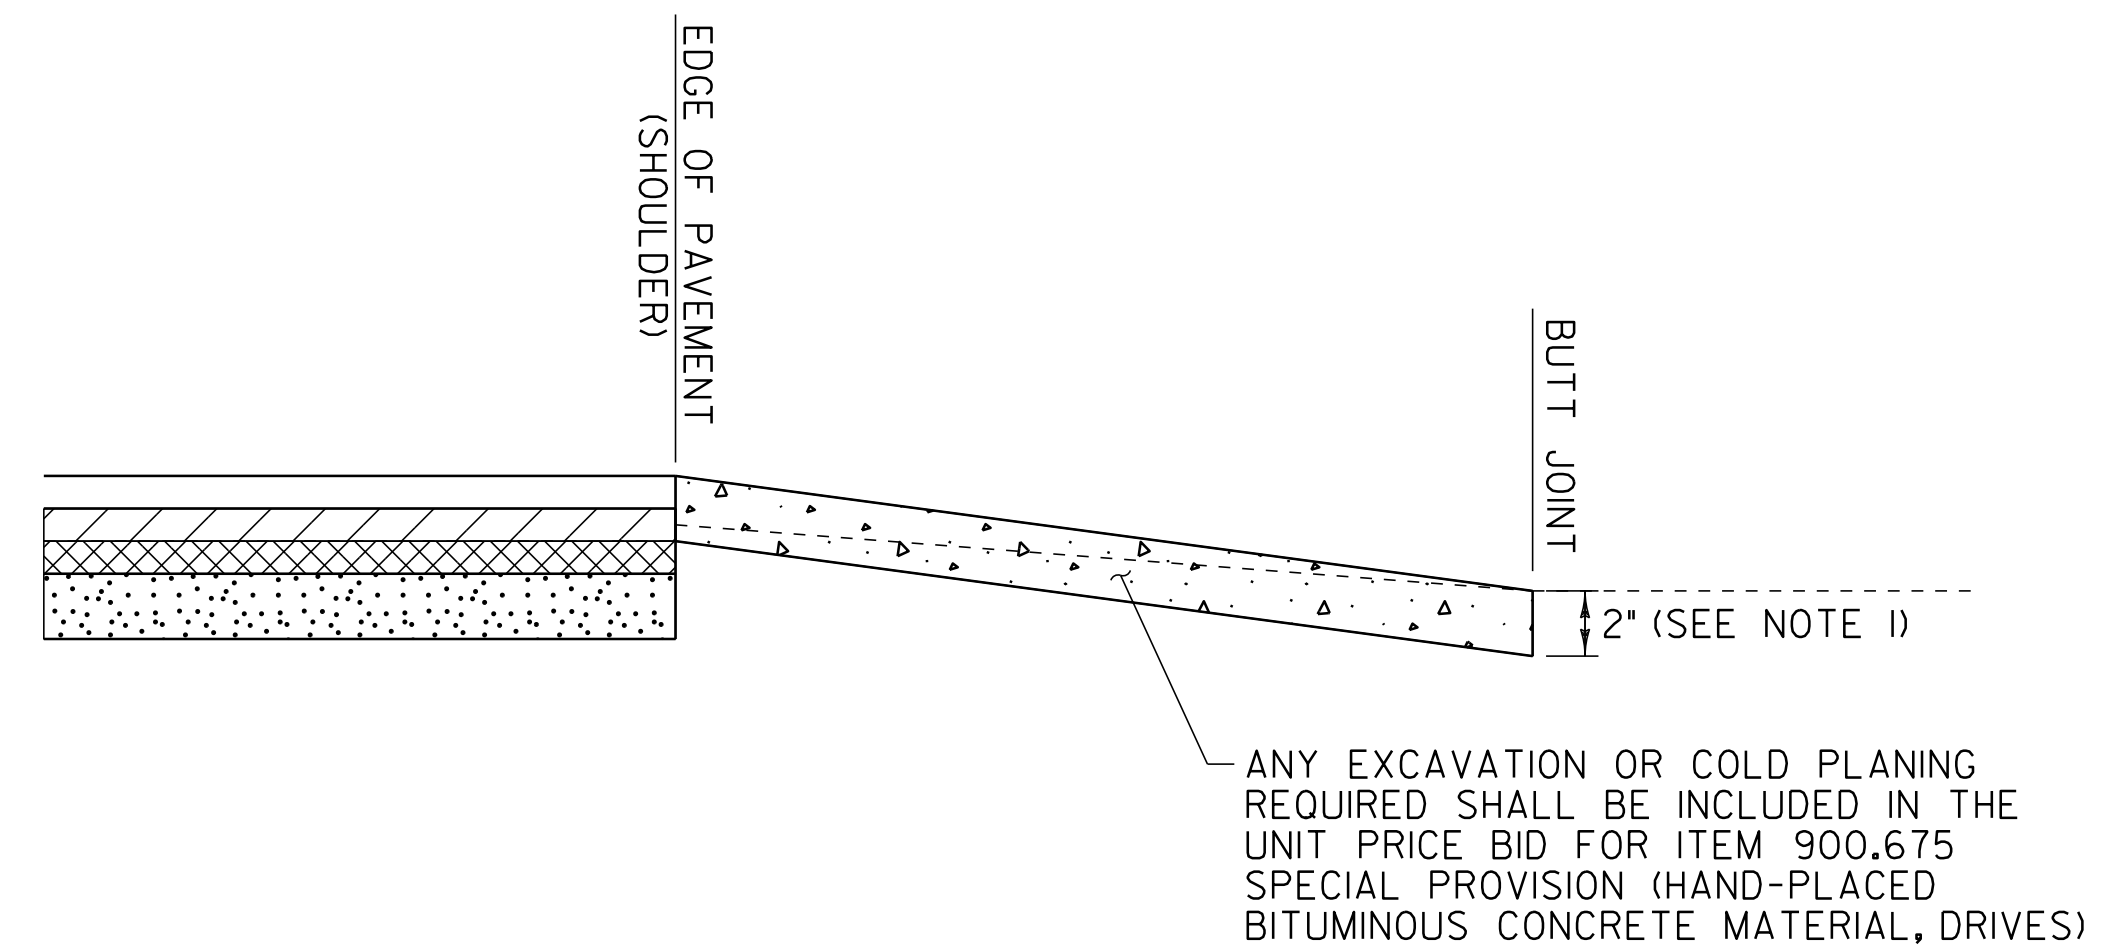


**SECTION A-A**

**NOTES:**

1. PAVING LIFT NOT TO EXCEED 2".
2. THE COST OF PLACING SUBBASE MATERIAL, CLEANING EXISTING PAVED SURFACES, INCLUDING POWER EQUIPMENT, AND FOR FILLING JOINTS, CRACKS AND HOLES WILL BE INCLUDED IN THE UNIT PRICE BID FOR ITEM 900.675 SPECIAL PROVISION (HAND-PLACED BITUMINOUS CONCRETE MATERIAL, DRIVES).
3. EXCAVATION OR COLD PLANING NEEDED TO ACHIEVE PROPER DRIVE SLOPES WILL BE INCLUDED IN THE UNIT PRICE BID FOR ITEM 900.675 SPECIAL PROVISION (HAND-PLACED BITUMINOUS COCNRETE MATERIAL, DRIVES).

**LEGEND**

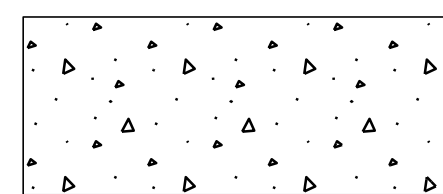

ITEM 900.675 SPECIAL PROVISION  
(HAND-PLACED BITUMINOUS CONCRETE  
MATERIAL, DRIVES)

**NOT TO SCALE**

**HANDWORK  
DETAILS  
SHEET #1**

|   |                              |
|---|------------------------------|
| PROJECT NAME: BRIGHTON - WARREN GORE & WARREN GORE - NORTON | PLOT DATE: 31-OCT-2011 11:49 |
| PROJECT NUMBER: STP 2724(0)S & STP 2725(0)S                 | DRAWN BY: C.A.K.             |
| FILE NAME: p07c216.dgn                                      | CHECKED BY: D.W.E.           |
| PROJECT LEADER: D.E.G.                                      | SHEET 7 OF 107               |
| DESIGNED BY: M.J.L.   |                              |
| IPARM FILE: p07c216hwdl.i                                   |                              |