


**BEGIN PROJECT
LOCATION TIES
VT. ROUTE 114**

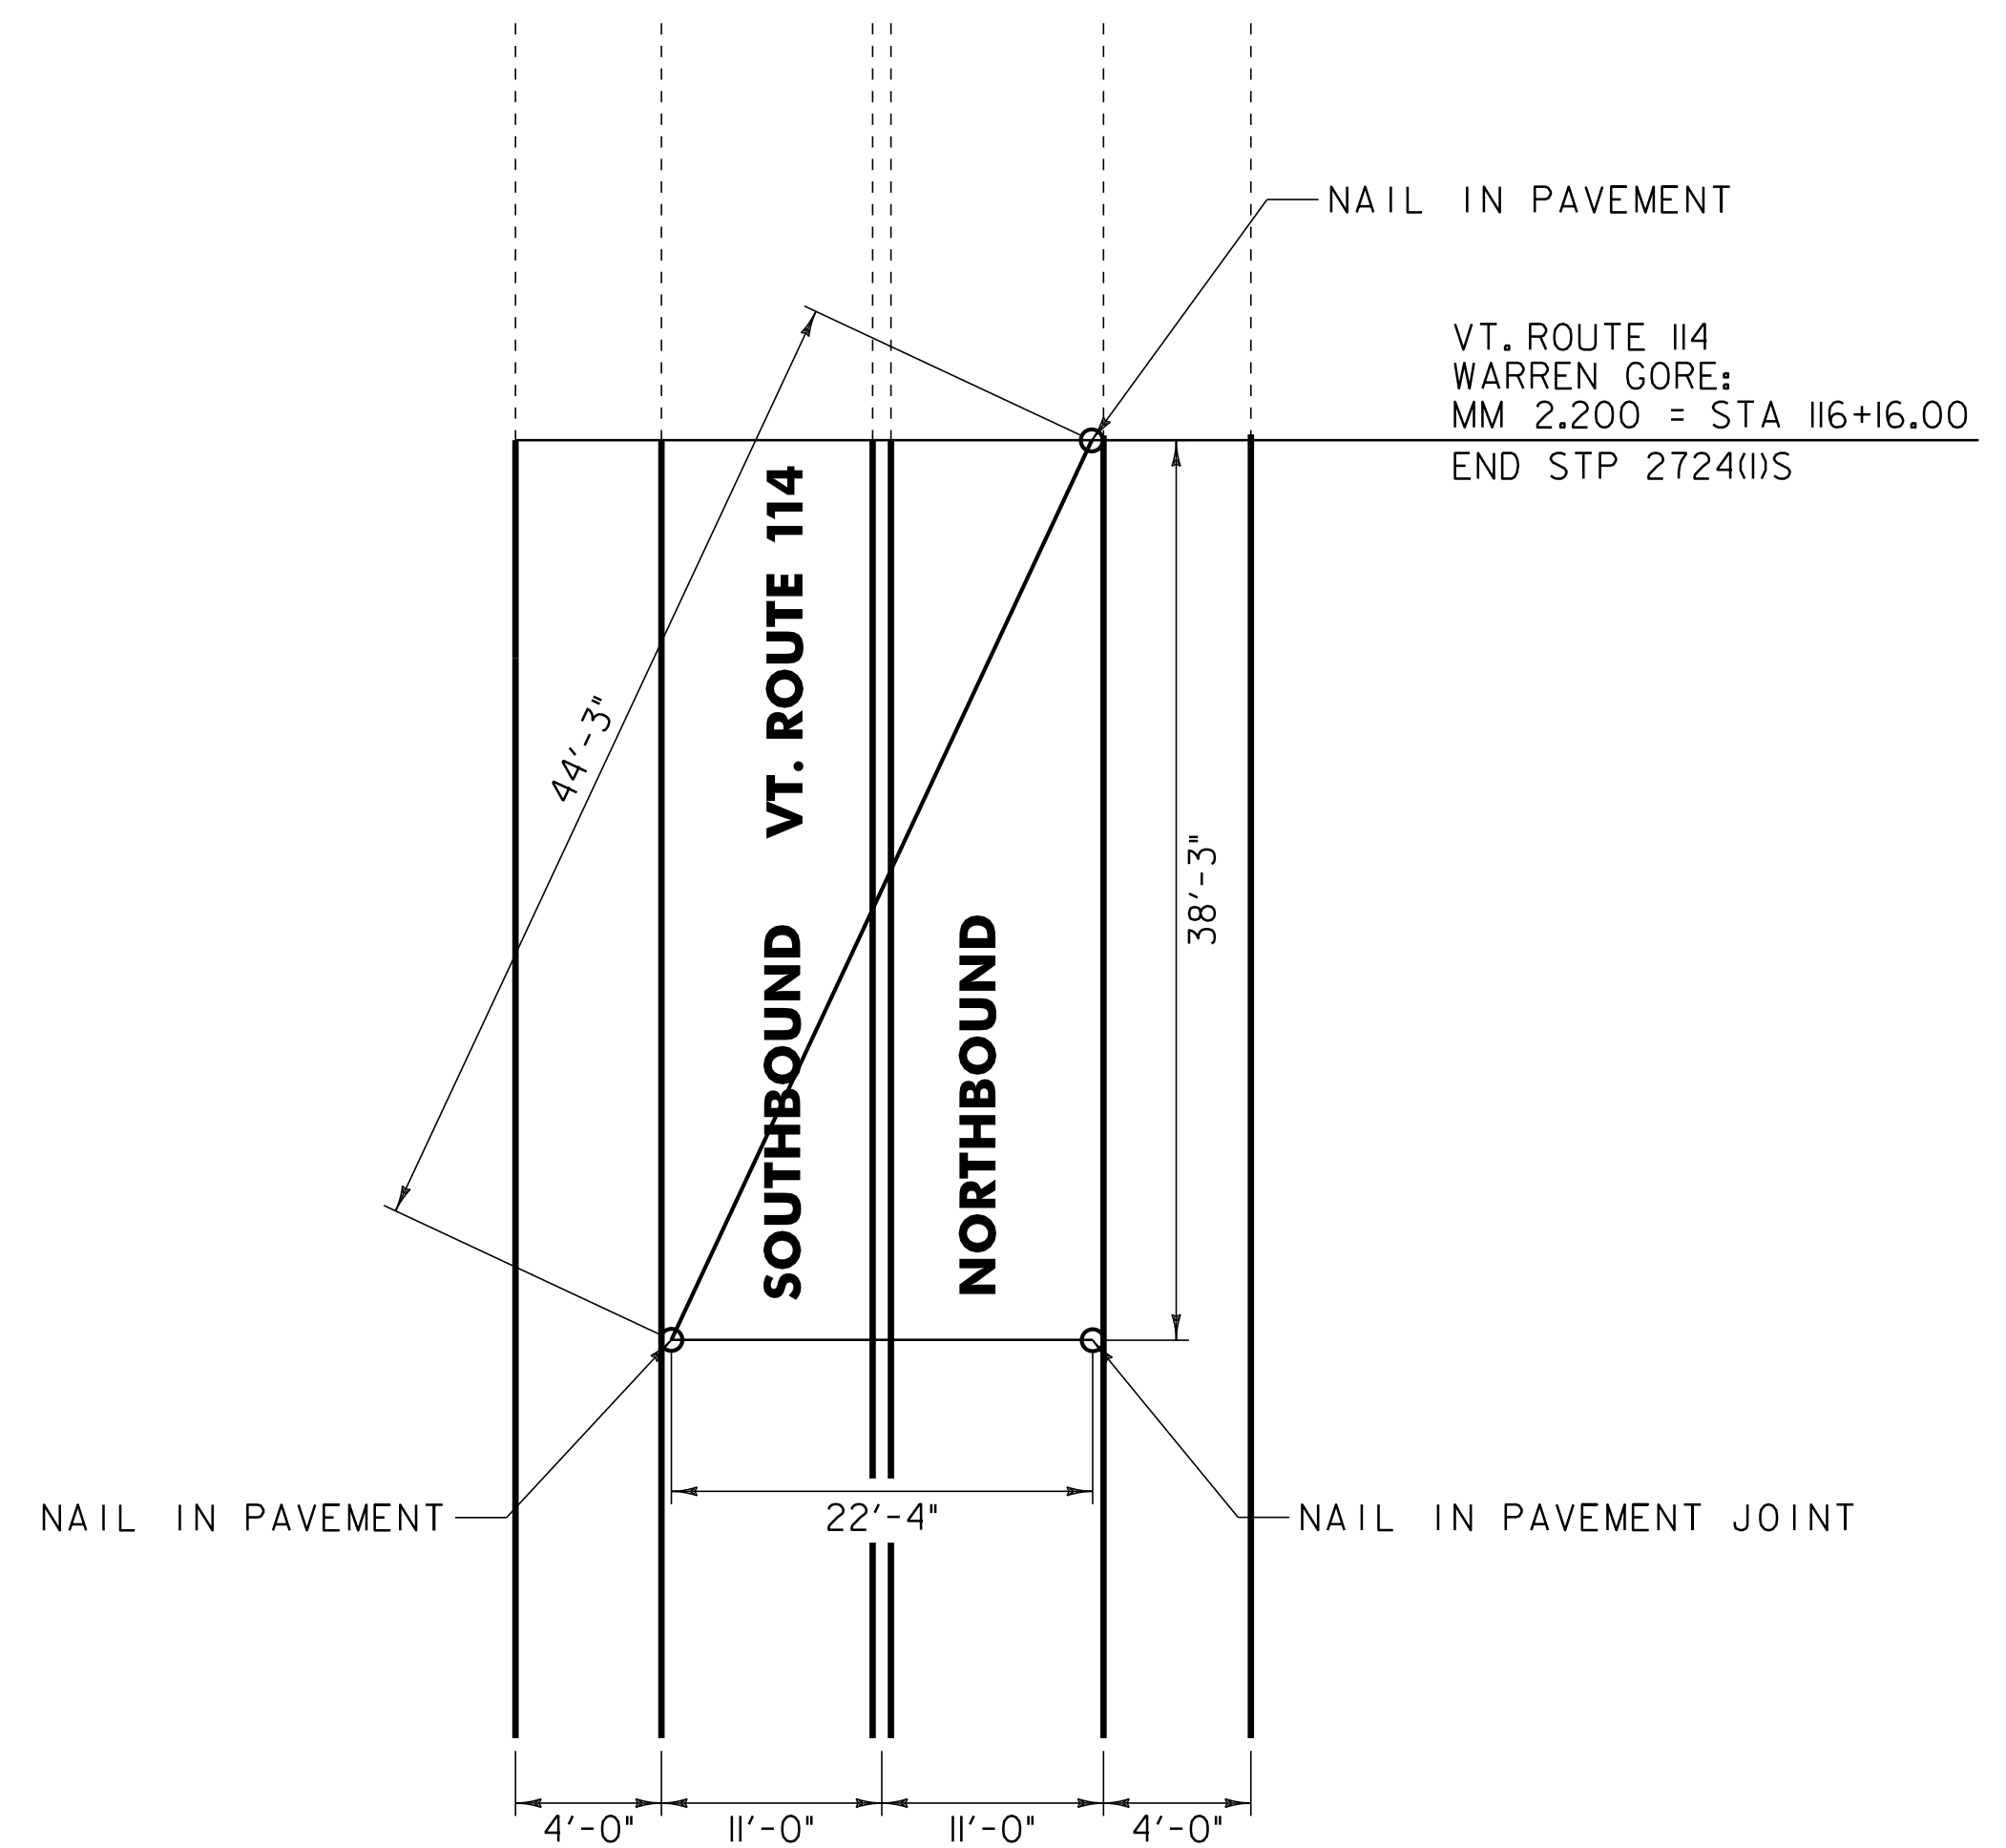

**END PROJECT
LOCATION TIES
VT. ROUTE 114**

PROJECT PAVING LIMITS

TOWN & ROUTE	BEGIN STATION	END STATION	LANE TYPICAL	WEARING DEPTH	LEVELING TON	NOTES
BRIGHTON:						
VT. ROUTE 114	258+29.76	301+78.00	4'-0" - 11'-0" - 11'-0" - 4'-0"	1 1/2"	-	COLD PLANE 3", RECLAIM 8", PLACE 2" COLD MIX, PAVE WITH 1 3/4" TYPE IIIS & PAVE WITH 1 1/2" TYPE IVS
VT. ROUTE 114	301+78.00	302+06.00	4'-0" - 11'-0" - 11'-0" - 4'-0"	1 1/4"	-	BR 27 COLD PLANE 1 1/4" & PAVE WITH 1 1/4" TYPE IVS
VT. ROUTE 114	302+06.00	359+29.50	4'-0" - 11'-0" - 11'-0" - 4'-0"	1 1/2"	-	COLD PLANE 3", RECLAIM 8", PLACE 2" COLD MIX, PAVE WITH 1 3/4" TYPE IIIS & PAVE WITH 1 1/2" TYPE IVS
VT. ROUTE 114	359+29.50	359+61.50	4'-0" - 11'-0" - 11'-0" - 4'-0"	1 1/4"	-	BR 28 COLD PLANE 1 1/4" & PAVE WITH 1 1/4" TYPE IVS
VT. ROUTE 114	359+61.50	374+69.00	4'-0" - 11'-0" - 11'-0" - 4'-0"	1 1/2"	-	COLD PLANE 3", RECLAIM 8", PLACE 2" COLD MIX, PAVE WITH 1 3/4" TYPE IIIS & PAVE WITH 1 1/2" TYPE IVS
VT. ROUTE 114	374+69.00	374+77.00	4'-0" - 11'-0" - 11'-0" - 4'-0"	1 1/4"	-	BR 29 COLD PLANE 1 1/4" & PAVE WITH 1 1/4" TYPE IVS
VT. ROUTE 114	374+77.00	390+19.20	4'-0" - 11'-0" - 11'-0" - 4'-0"	1 1/2"	-	COLD PLANE 3", RECLAIM 8", PLACE 2" COLD MIX, PAVE WITH 1 3/4" TYPE IIIS & PAVE WITH 1 1/2" TYPE IVS
MORGAN:						
VT. ROUTE 114	0+00.00	95+40.00	4'-0" - 11'-0" - 11'-0" - 4'-0"	1 1/2"	-	COLD PLANE 3", RECLAIM 8", PLACE 2" COLD MIX, PAVE WITH 1 3/4" TYPE IIIS & PAVE WITH 1 1/2" TYPE IVS
VT. ROUTE 114	95+40.00	96+87.00	4'-0" - 11'-0" - 11'-0" - 4'-0"	1 1/2"	-	COLD PLANE 3", RECLAIM 8", PLACE 2" COLD MIX, PAVE WITH 1 3/4" TYPE IIIS & PAVE WITH 1 1/2" TYPE IVS
VT. ROUTE 114	96+87.00	97+46.00	10'-3" - 10'-3"	1 1/2"	-	COLD PLANE 3", RECLAIM 8", PLACE 2" COLD MIX, PAVE WITH 1 3/4" TYPE IIIS & PAVE WITH 1 1/2" TYPE IVS
VT. ROUTE 114	97+46.00	99+00.00	4'-0" - 11'-0" - 11'-0" - 4'-0"	1 1/2"	-	COLD PLANE 3", RECLAIM 8", PLACE 2" COLD MIX, PAVE WITH 1 3/4" TYPE IIIS & PAVE WITH 1 1/2" TYPE IVS
VT. ROUTE 114	99+00.00	162+67.68	4'-0" - 11'-0" - 11'-0" - 4'-0"	1 1/2"	-	COLD PLANE 3", RECLAIM 8", PLACE 2" COLD MIX, PAVE WITH 1 3/4" TYPE IIIS & PAVE WITH 1 1/2" TYPE IVS
WARREN GORE:						
VT. ROUTE 114	0+00.00	116+16.00	4'-0" - 11'-0" - 11'-0" - 4'-0"	1 1/2"	-	COLD PLANE 3", RECLAIM 8", PLACE 2" COLD MIX, PAVE WITH 1 3/4" TYPE IIIS & PAVE WITH 1 1/2" TYPE IVS

NOT TO SCALE

**PROJECT
TIE
SHEET**

PROJECT NAME: BRIGHTON - WARREN GORE
PROJECT NUMBER: STP 2724(I)S

FILE NAME: p07c216.dgn
PROJECT LEADER: D.E.G.
DESIGNED BY: M.J.L.
IPARM FILE: p07c216+ie.i

PLOT DATE: 31-OCT-2011 11:49
DRAWN BY: C.A.K.
CHECKED BY: D.W.E.
SHEET 14 OF 107