


**SUPERELEVATION BANKING NOTES:**

1. THE CONTRACTOR IS RESPONSIBLE FOR ESTABLISHING AND MAINTAINING THE HORIZONTAL AND VERTICAL GEOMETRY OF THE EXISTING ROADWAY.
2. THE MAXIMUM ROLL-OVER BETWEEN LANE AND SHOULDER CROSS SLOPES ON THE OUTSIDE (HIGH SIDE) OF A SUPERELEVATED CURVE SHALL BE SEVEN PERCENT. THE SHOULDER CROSS SLOPE ON THE INSIDE (LOW SIDE) OF A SUPERELEVATED CURVE SHALL BE A MINIMUM OF SIX PERCENT OR MATCH THE ADJACENT TRAVEL LANE CROSS SLOPE WHEN THE CROSS SLOPE EXCEEDS SIX PERCENT.
3. SUPERELEVATION RATES AND RUNOFF LENGTHS WERE DETERMINED USING A DESIGN SPEED EQUAL TO THE POSTED SPEED AND A MAXIMUM SUPERELEVATION RATE OF 0.08.

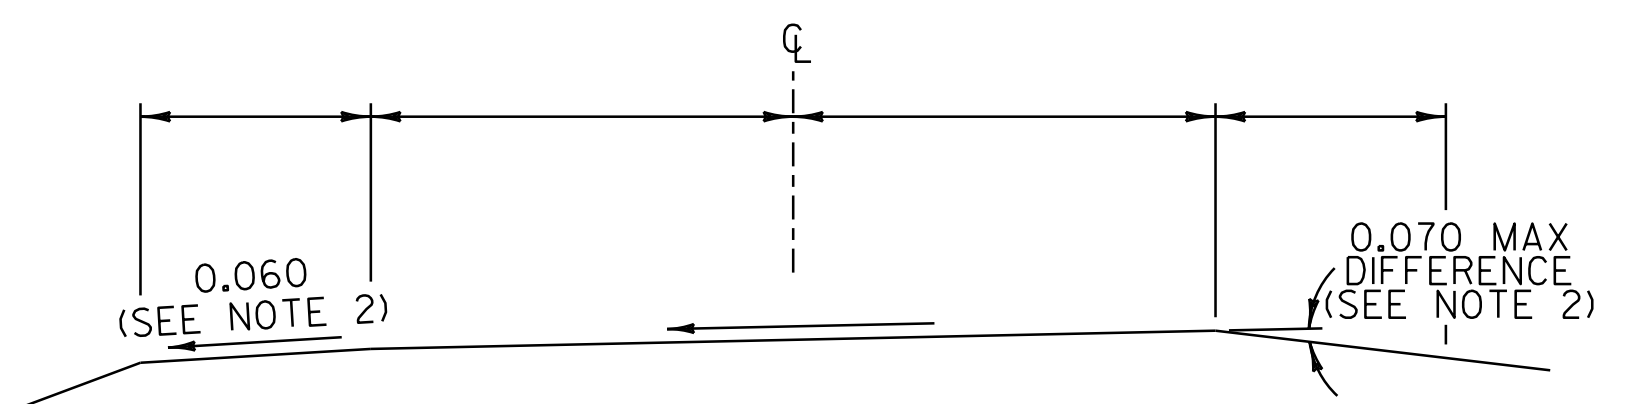

<b>NOT TO SCALE</b> <b>SUPERELEVATION BANKING DIAGRAMS SHEET #12</b>	PROJECT NAME: BRIGHTON - WARREN GORE	PLOT DATE: 31-OCT-2011 11:52
	PROJECT NUMBER: STP 2724(1)S	DRAWN BY: C.A.K.
	FILE NAME: p07c216.dgn	DESIGNED BY: M.J.L.
	DESIGNED BY: M.J.L.	CHECKED BY: D.W.E.
	IPARM FILE: p07c216sbd12.i	SHEET 53 OF 107