



PAVEMENT TERMINATION DETAIL AT U.S. CUSTOMS AND BORDER PROTECTION FACILITY DETAIL

NORTON VT. ROUTE 147 STA 4+90.00 TO STA 5+90.00 LT

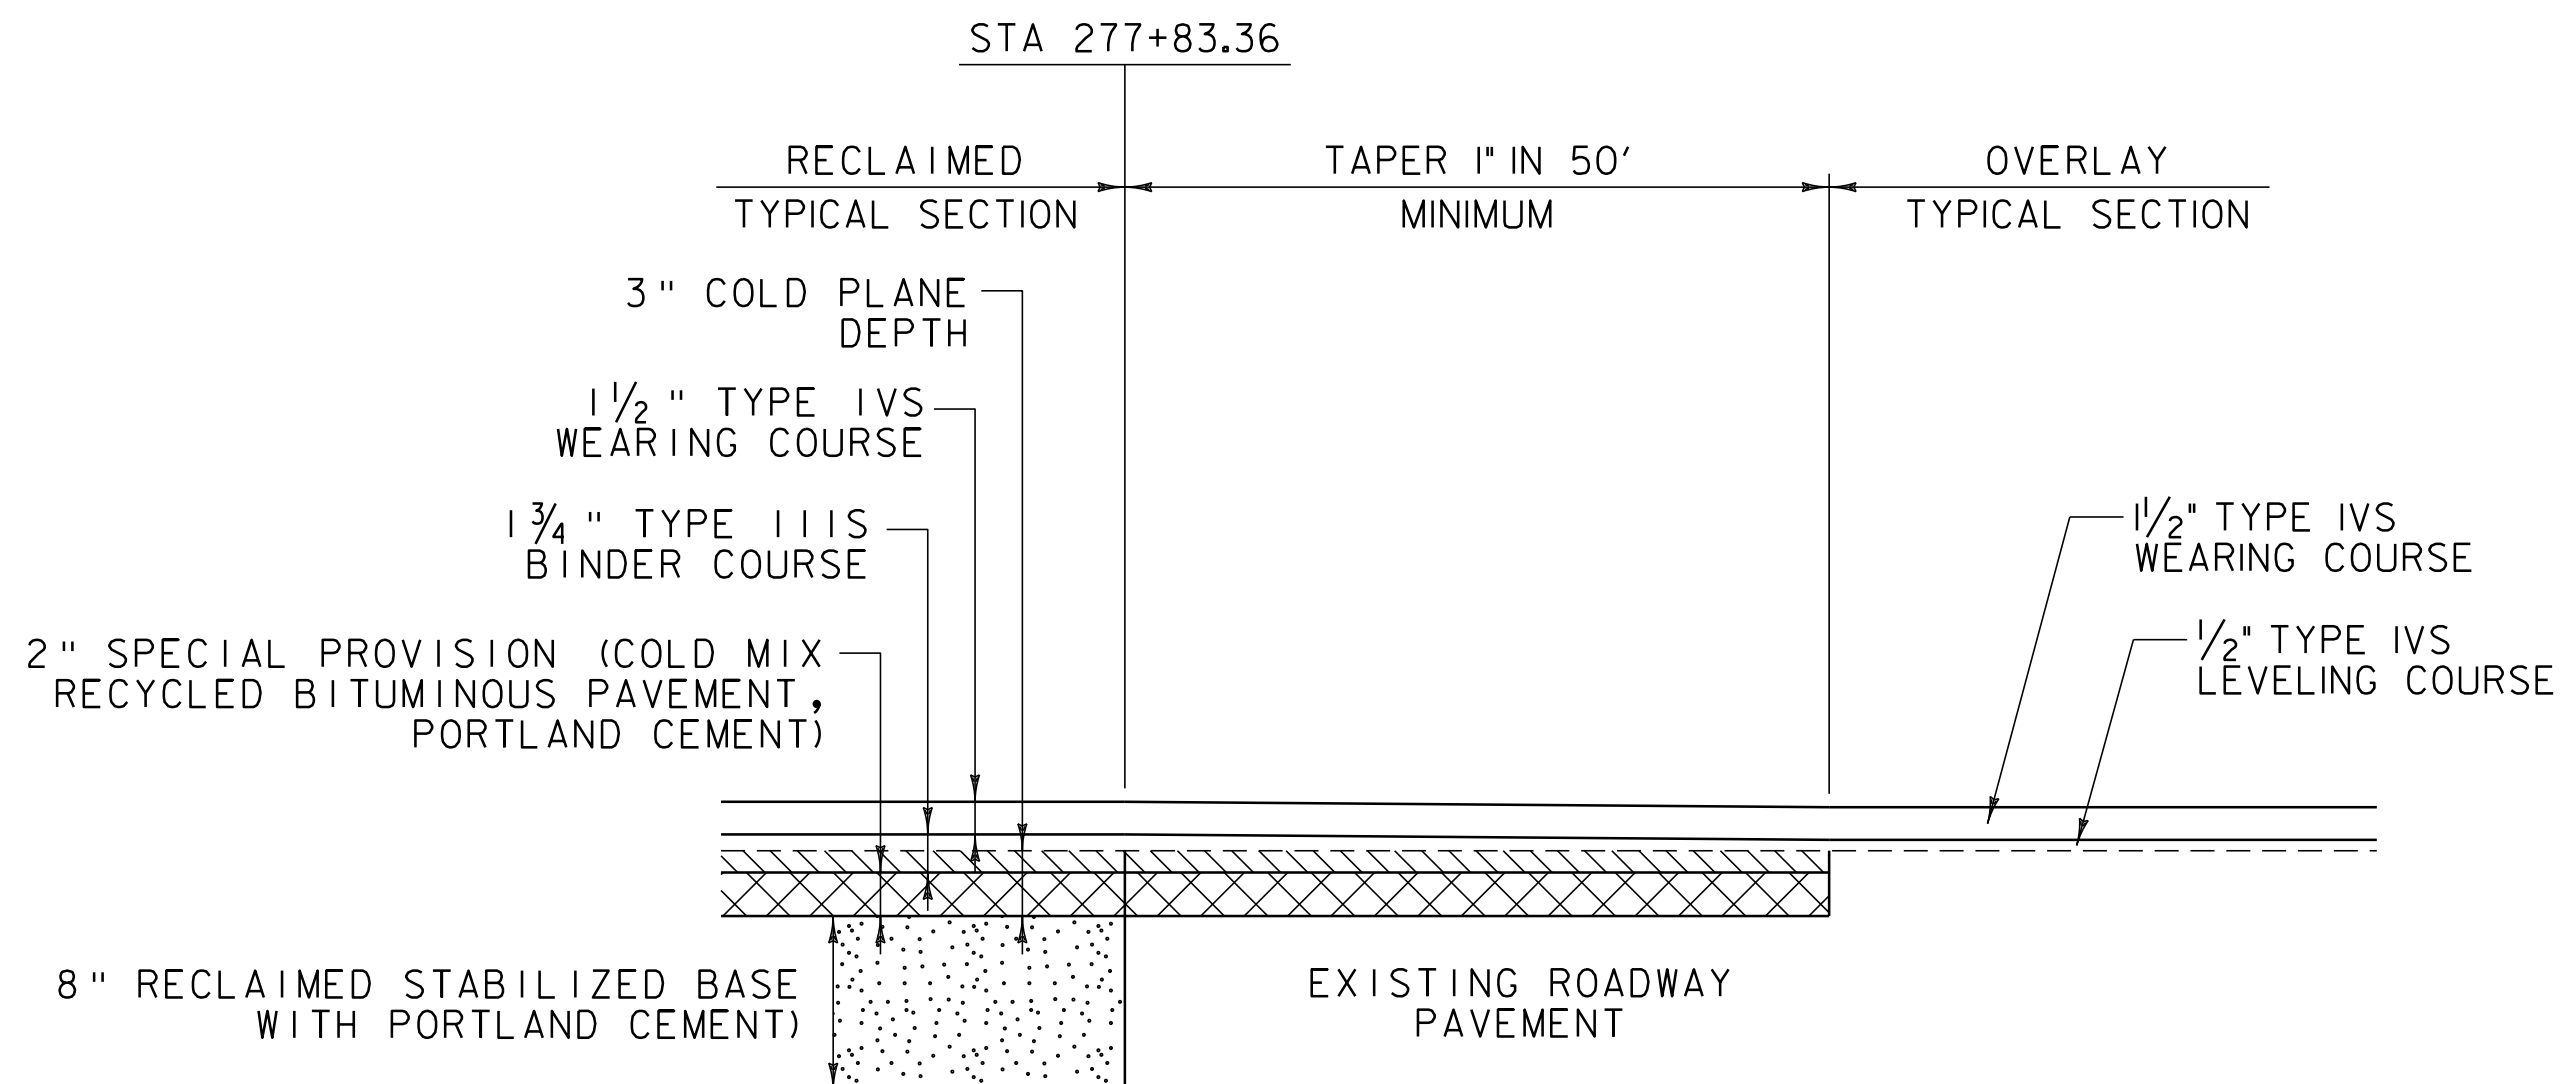

RECLAIMED TO OVERLAY TRANSITION DETAIL

VT. ROUTE 114 NORTON STA 277+83.36

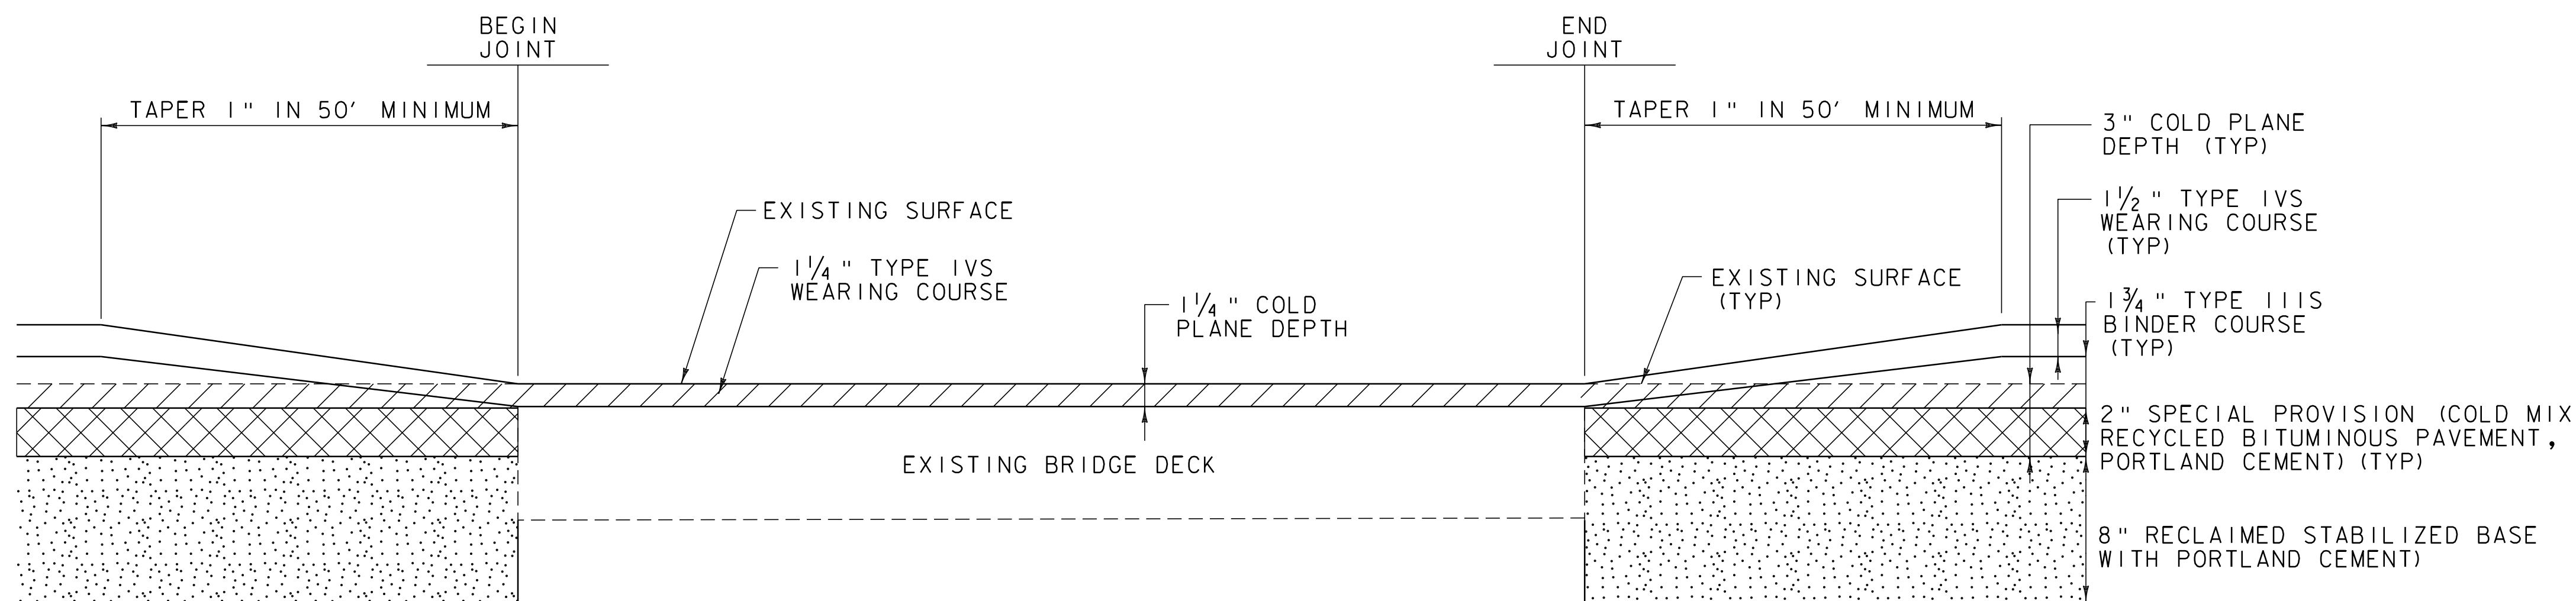

BRIDGE TRANSITION AREA DETAIL

BR 38 VT. ROUTE 114 NORTON STA 21+50.10 TO STA 21+68.80

NOT TO SCALE

PROJECT TYPICAL SHEET #3	PROJECT NAME: WARREN GORE - NORTON	
	PROJECT NUMBER: STP 2725(0)S	
	FILE NAME: p07c218.dgn	PLOT DATE: 31-OCT-2011 11:53
	PROJECT LEADER: D.E.G.	DRAWN BY: C.A.K.
	DESIGNED BY: M.J.L.	CHECKED BY: D.W.E.
	IPARM FILE: p07c218+yp3.i	SHEET 76 OF 107