

646.412 DURABLE 4 INCH YELLOW LINE, THERMOPLASTIC
 (ALL LINES WILL INCLUDE C/L BREAKS FOR TOWN HIGHWAYS)
 S=SOLID, D=DASHED
 WARREN GORE VT. ROUTE II4:
 STA I15+89.60 - STA 253+07.04

LT	C/L	RT
S	-	S

NORTON VT. ROUTE II4:
 STA 0+00.00 - STA 52+27.20
 STA 52+27.20 - STA 58+60.80
 STA 58+60.80 - STA 73+12.80
 STA 73+12.80 - STA 80+25.60
 STA 80+25.60 - STA 85+00.80
 STA 85+00.80 - STA 92+92.80
 STA 92+92.80 - STA 203+28.00
 STA 203+28.00 - STA 208+82.40
 STA 208+82.40 - STA 214+89.60
 STA 214+89.60 - STA 222+55.20
 STA 222+55.20 - STA 290+29.44
 STA I70+06.88 DOUBLE SOLID LT, GAGNON RD, TH-12

LT	C/L	RT
S	-	S
D	-	S
S	-	S
S	-	D
-	D	-
D	-	S
S	-	S
S	-	D
-	D	-
D	-	S
S	-	S

646.612 TEMPORARY 4 INCH YELLOW LINE, PAINT
 (ALL LINES WILL INCLUDE C/L BREAKS FOR TOWN HIGHWAYS)
 S=SOLID, D=DASHED
 WARREN GORE VT. ROUTE II4:
 STA I15+89.60 - STA 253+07.04

LT	C/L	RT
S	-	S

NORTON VT. ROUTE II4:
 STA 0+00.00 - STA 52+27.20
 STA 52+27.20 - STA 58+60.80
 STA 58+60.80 - STA 73+12.80
 STA 73+12.80 - STA 80+25.60
 STA 80+25.60 - STA 85+00.80
 STA 85+00.80 - STA 92+92.80
 STA 92+92.80 - STA 203+28.00
 STA 203+28.00 - STA 208+82.40
 STA 208+82.40 - STA 214+89.60
 STA 214+89.60 - STA 222+55.20
 STA 222+55.20 - STA 290+29.44
 STA I70+06.88 DOUBLE SOLID LT, GAGNON RD, TH-12

LT	C/L	RT
S	-	S
D	-	S
S	-	S
S	-	D
-	D	-
D	-	S
S	-	S
S	-	D
-	D	-
D	-	S
S	-	S

646.402 DURABLE 4 INCH WHITE LINE, THERMOPLASTIC
 (ALL LINES WILL INCLUDE EDGE LINE BREAKS AND RADIUS)
 WARREN GORE VT. ROUTE II4:
 STA I15+89.60 - STA 253+07.04 EDGE LINE LT & RT

NORTON VT. ROUTE II4:
 STA 0+00.00 - STA 290+29.44 EDGE LINE LT & RT

646.602 TEMPORARY 4 INCH WHITE LINE, PAINT
 (ALL LINES WILL INCLUDE EDGE LINE BREAKS AND RADIUS)
 WARREN GORE VT. ROUTE II4:
 STA I15+89.60 - STA 253+07.04 EDGE LINE LT & RT


NORTON VT. ROUTE II4:
 STA 0+00.00 - STA 290+29.44 EDGE LINE LT & RT

646.482 DURABLE 24 INCH STOP BAR, THERMOPLASTIC
 NORTON VT. ROUTE II4:
 STA I70+06.88 LT, TH-12

646.492 DURABLE LETTER OR SYMBOL, THERMOPLASTIC
 NORTON VT. ROUTE II4:
 STA I70+06.88 LT, TH-12 "S,T,O,P" (4 EA)

646.682 TEMPORARY 24 INCH STOP BAR, PAINT
 NORTON VT. ROUTE II4:
 STA I70+06.88 LT, TH-12

646.692 TEMPORARY LETTER OR SYMBOL, PAINT
 NORTON VT. ROUTE II4:
 STA I70+06.88 LT, TH-12 "S,T,O,P" (12 EA)

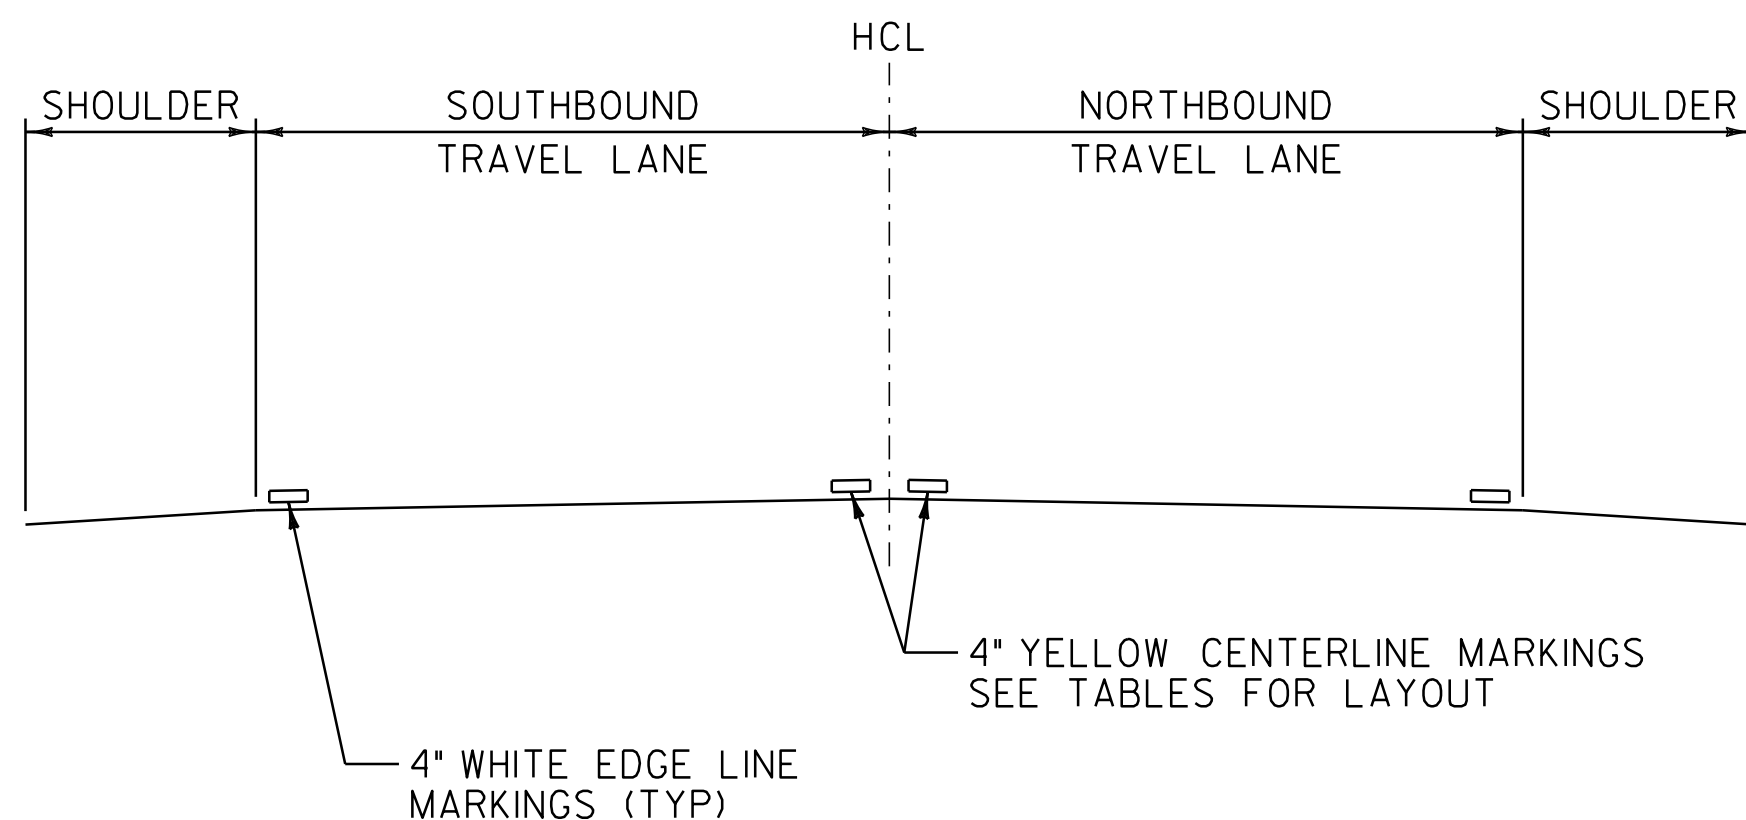

TYPICAL PAVEMENT MARKING SECTION

LEGEND

————	SOLID CENTERLINE MARKING
-----	DASHED CENTERLINE MARKING

NOT TO SCALE

**VT. ROUTE 114
 PAVEMENT
 MARKING
 PLAN
 SHEET**

PROJECT NAME: WARREN GORE - NORTON
 PROJECT NUMBER: STP 2725(I)S

FILE NAME: p07c218.dgn
 PROJECT LEADER: D.E.G.
 DESIGNED BY: M.J.L.
 IPARM FILE: p07c218pmp.i

PLOT DATE: 31-OCT-2011 11:54
 DRAWN BY: C.A.K.
 CHECKED BY: D.W.E.
 SHEET 84 OF 107