



**BR 38 NORTON MM 0.409 = STA 21+59.52**

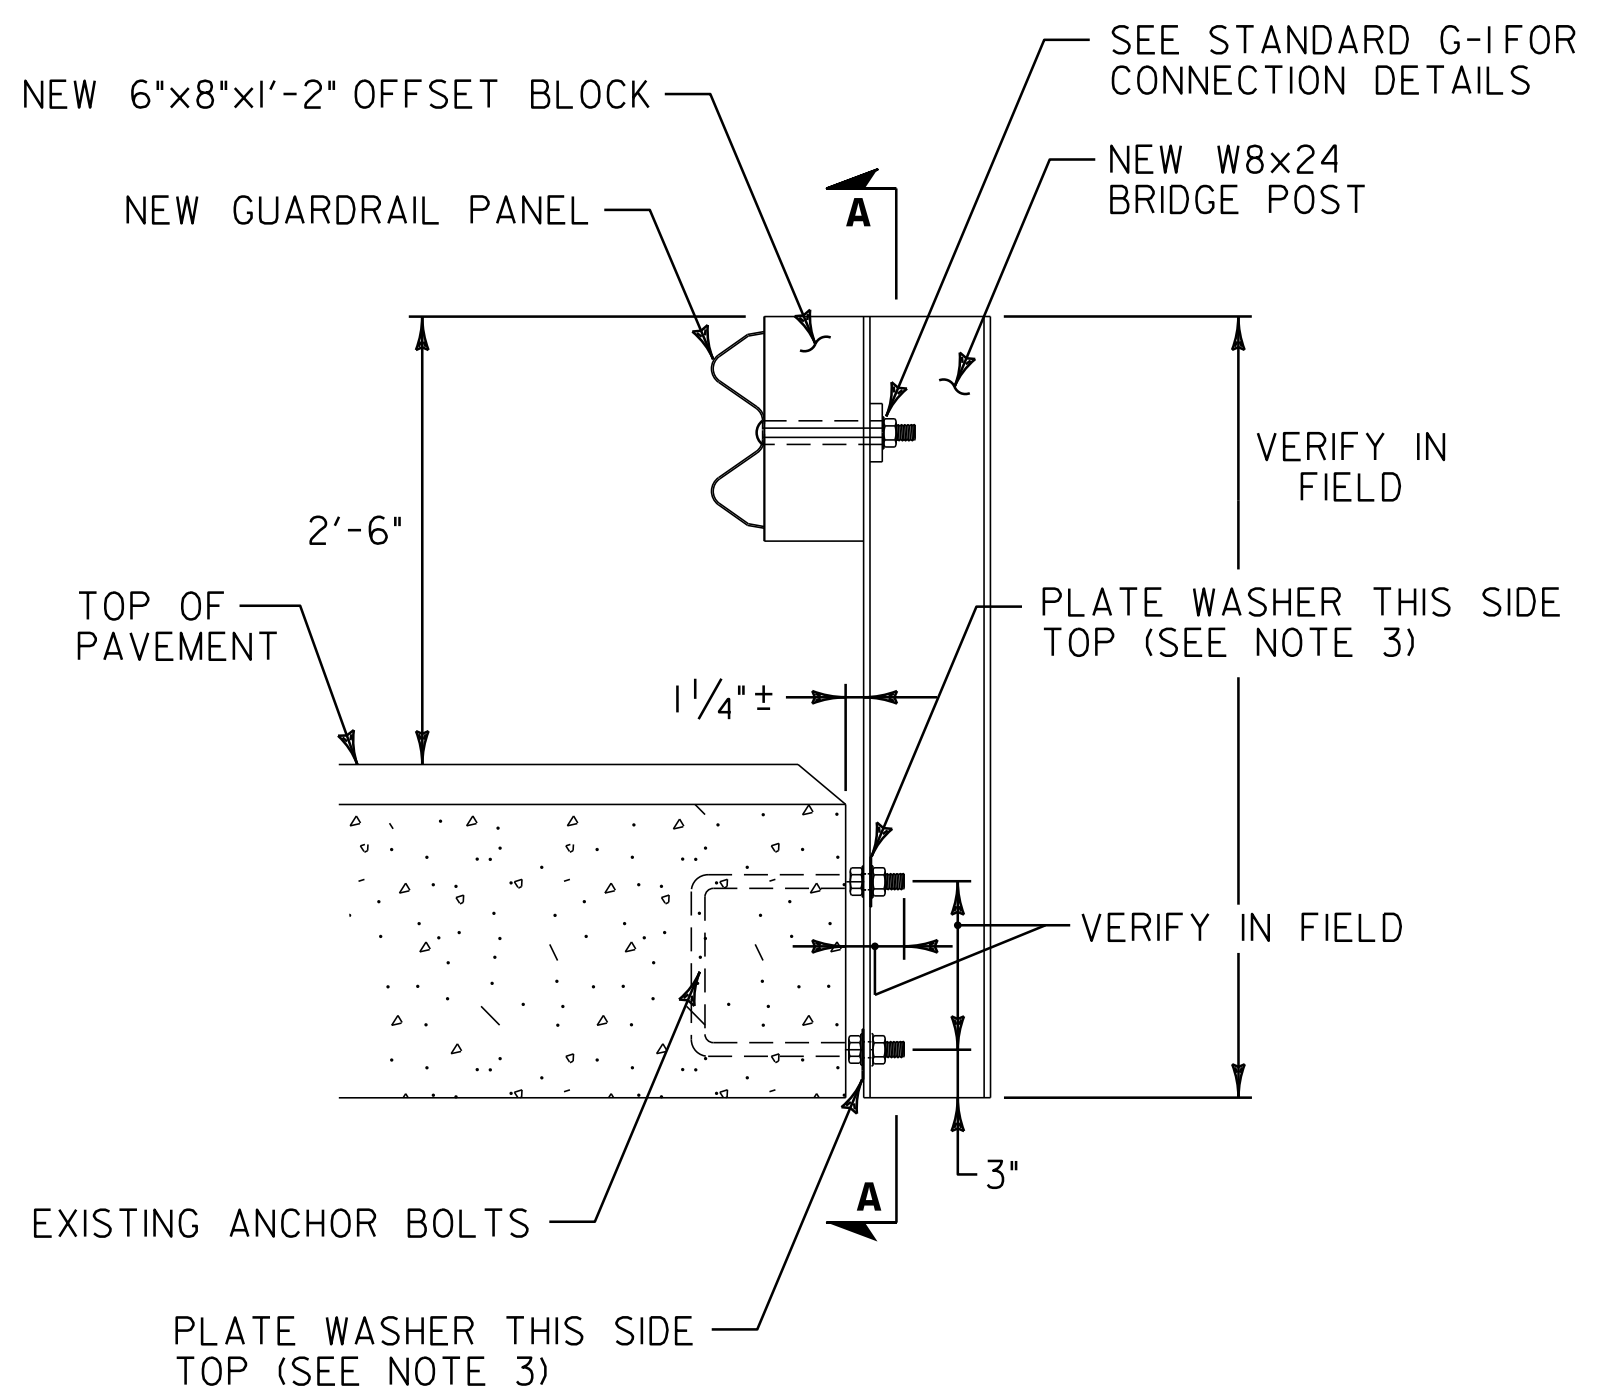

**BR 38 BRIDGE RAILING DETAIL**

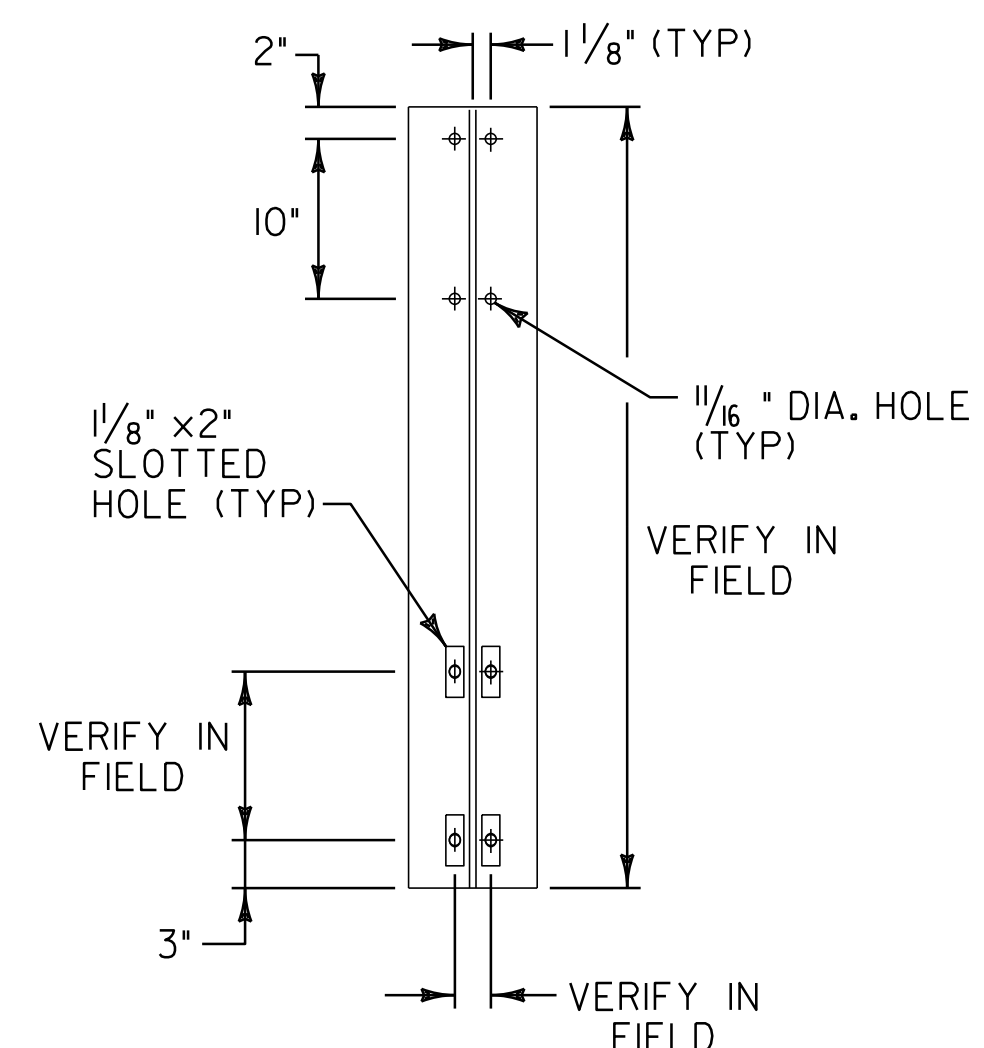

**POST DETAIL**

- NOTES:
1. LOCATION OF EXISTING ANCHOR BOLTS TO BE VERIFIED IN THE FIELD BY THE CONTRACTOR PRIOR TO ORDERING BRIDGE POSTS.
  2. POSTS SHALL BE SHOP CUT AND DRILLED PRIOR TO GALVANIZING.
  3. SEE STANDARD SHEET SB-R6-82 FOR ADDITIONAL DETAILS.
  4. SEE SHEET 9 FOR STEEL BEAM GUARDRAIL POST SPACING FOR UTILITY POLE WITHIN 4'-0" OF GUARDRAIL DETAIL.

<b>BRIDGE DETAIL SHEET #2</b>	<b>NOT TO SCALE</b>		
	PROJECT NAME:	WARREN GORE - NORTON	
	PROJECT NUMBER:	STP 2725(0)S	
	FILE NAME:	p07c218.dgn	
PROJECT LEADER:	D.E.G.	PLOT DATE:	31-OCT-2011 11:55
DESIGNED BY:	M.J.L.	DRAWN BY:	C.A.K.
IPARM FILE:	p07c218bd2.i	CHECKED BY:	D.W.E.
		SHEET	107 OF 107