



**SECTION B-B**

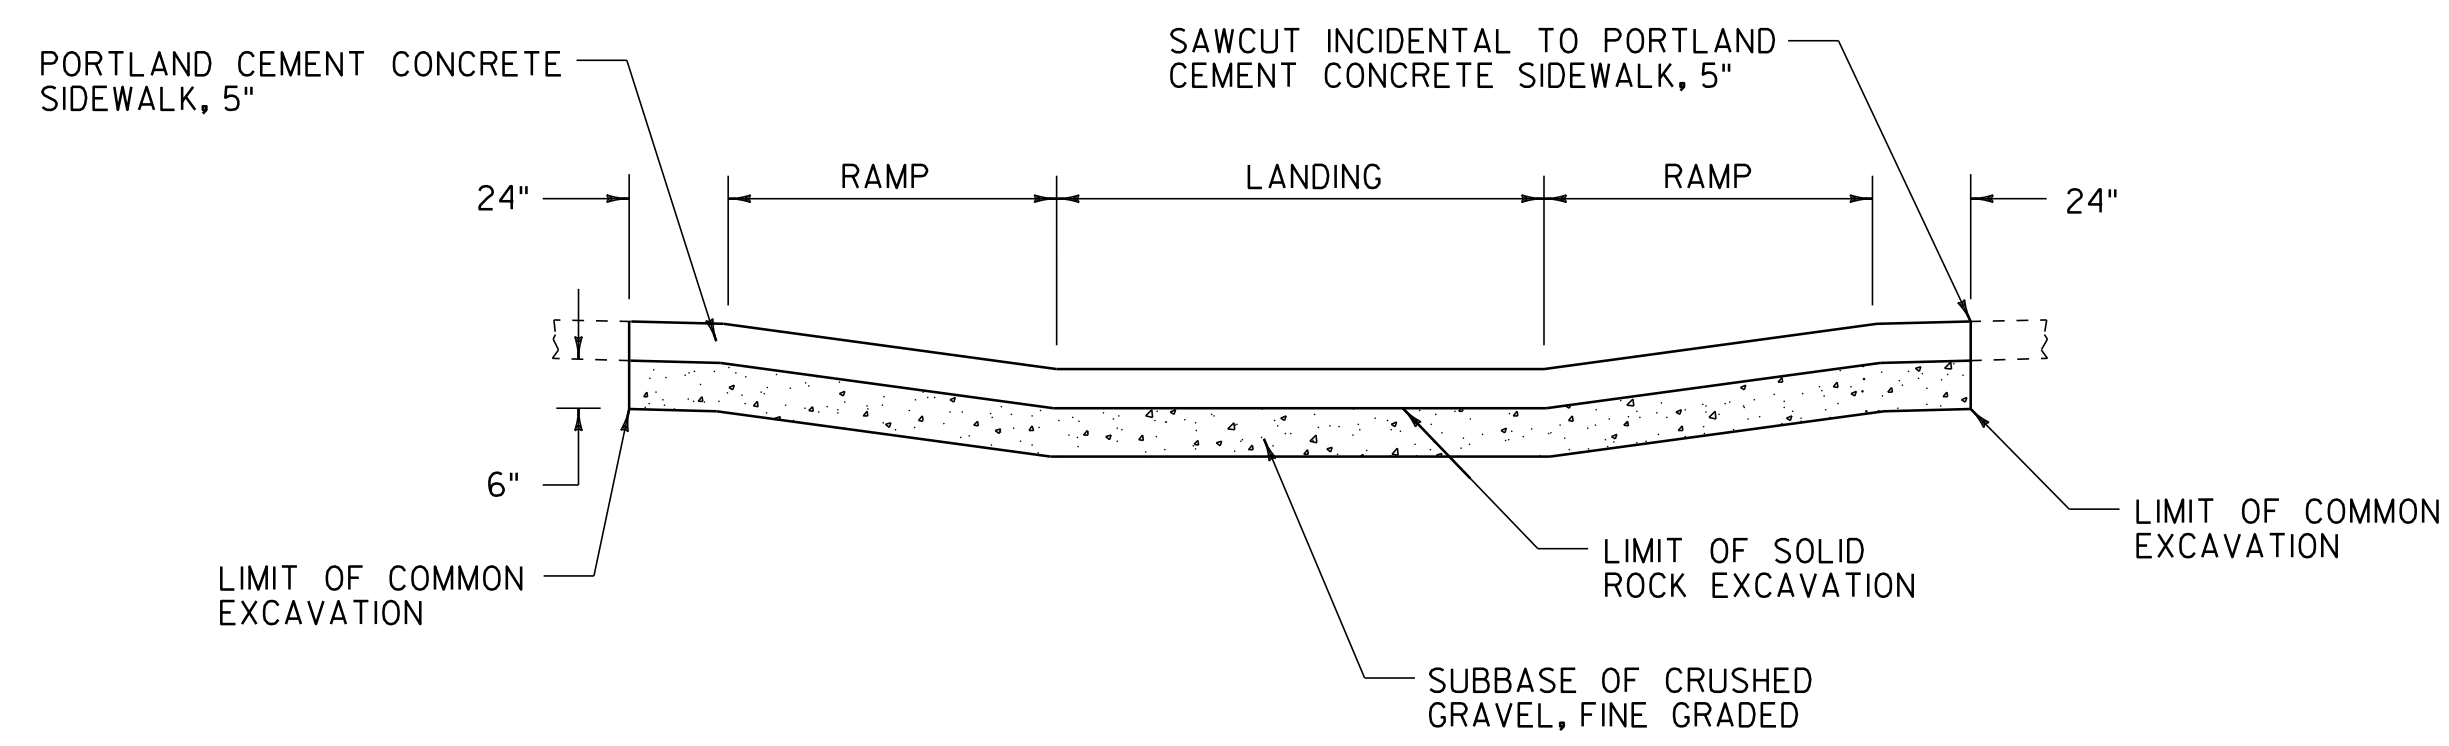


**SECTION A-A**

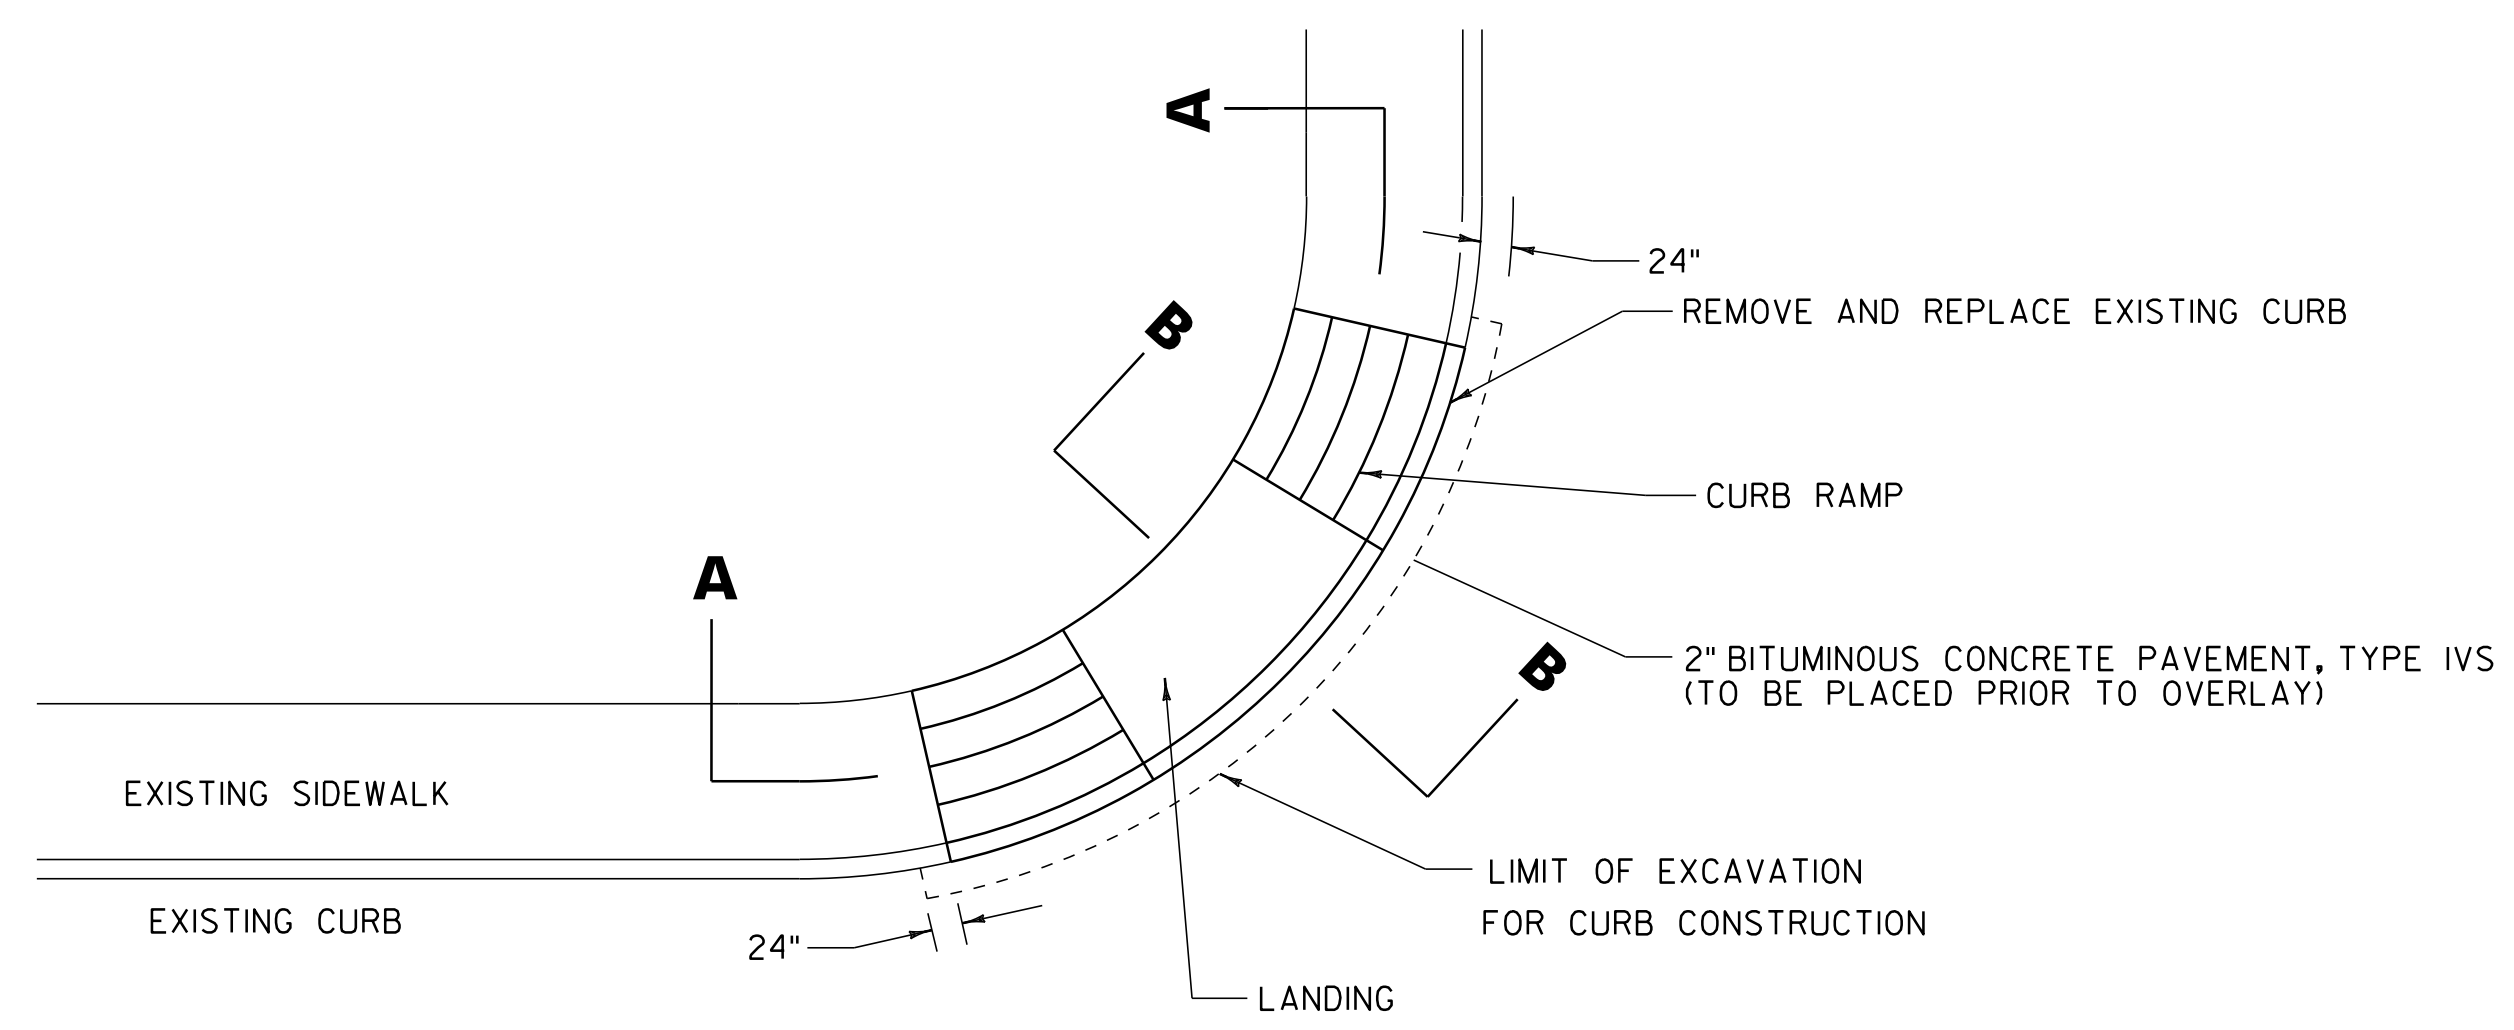

**PLAN**

**SIDEWALK RAMP PAY LIMIT DETAILS**


NOTE:  
 1. THIS DETAIL IS FOR PAY LIMITS ONLY. FOR INDIVIDUAL RAMP CONFIGURATIONS, SLOPES, DIMENSIONS, ETC., SEE VTRANS STANDARDS C-3A/C-3B.  
 2. SEE PROJECT LAYOUT SHEETS FOR LOCATIONS OF RAMPS TO BE RECONSTRUCTED.

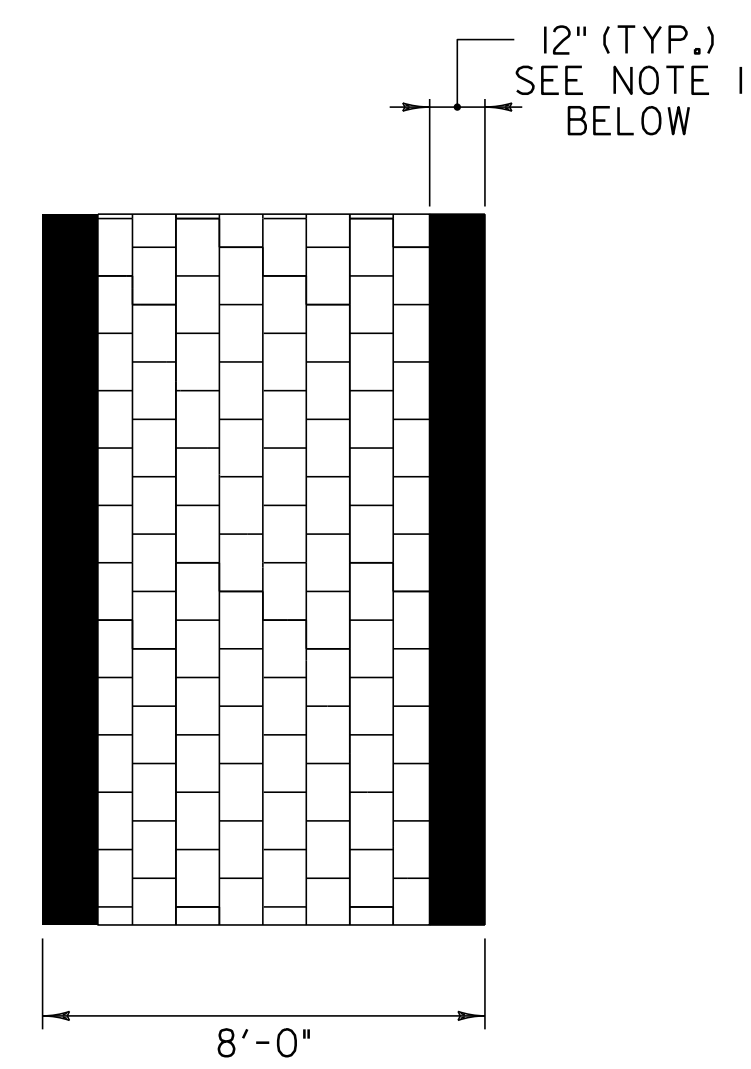

**DETAIL OF ITEM 900.640 SPECIAL PROVISION (DURABLE CROSSWALK MARKING, IMPRINTED/COLORIZED)**


- U.S. ALT. ROUTE 7
- STA. 7+27 - STA. 7+54 LT
  - STA. 9+38 LT & RT
  - STA. 14+42 - STA. 14+76 LT
  - STA. 17+97 - STA. 18+24 LT & RT
  - STA. 17+98 - STA. 18+40 RT
  - STA. 18+37 - STA. 18+82 LT
  - STA. 18+57 - STA. 18+85 LT & RT
  - STA. 58+35 - STA. 58+79 LT
  - STA. 61+33 - STA. 61+64 RT
  - STA. 82+31 LT & RT
  - STA. 82+36 - STA. 82+67 LT
  - STA. 82+40 - STA. 82+78 RT
  - STA. 82+72 - STA. 82+86 LT & RT
  - STA. 89+25 - STA. 89+34 LT & RT
  - STA. 89+29 - STA. 89+52 RT
  - STA. 89+39 - STA. 89+68 LT
  - STA. 89+76 - STA. 89+81 LT & RT

- NOTES:
1. PERMANENT CROSSWALKS SHALL HAVE A DURABLE 12 INCH WIDE POLYUREA THERMOPLASTIC WHITE LINE PLACED ON THE OUTSIDE EDGES OF THE INLAID BRICK PATTERN INCIDENTAL TO PAY ITEM 900.640 "SPECIAL PROVISION (DURABLE CROSSWALK MARKING, IMPRINTED/COLORIZED)".
  2. THE PER FOOT COST OF INSTALLED PERMANENT CROSSWALK MARKINGS, SHALL BE PAID AS ITEM 900.640 SPECIAL PROVISION (DURABLE CROSSWALK MARKING, IMPRINTED/COLORIZED).
  3. TEMPORARY CROSSWALK MARKINGS SHALL ONLY CONSIST OF 12" WIDE WHITE LINE ON THE OUTSIDE EDGES AS SHOWN ABOVE. THE PER FOOT COST OF INSTALLED TEMPORARY CROSSWALK MARKINGS SHALL BE PAID UNDER ITEM 646.702 "TEMPORARY CROSSWALK MARKING, PAINT".

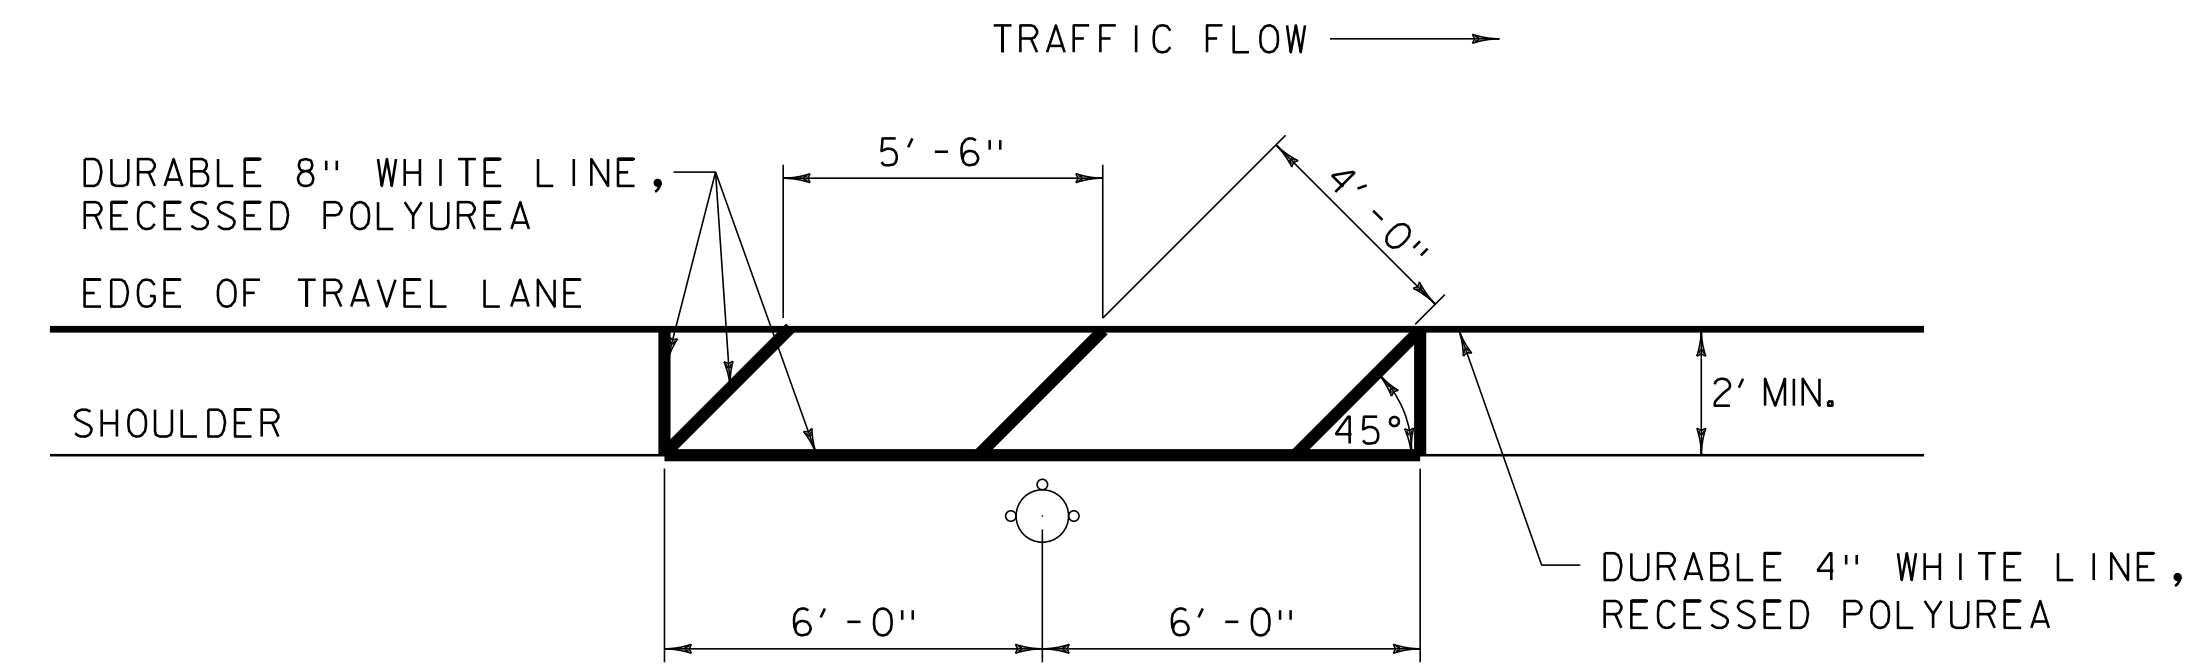

**FIRE HYDRANT PAVEMENT MARKING DETAIL**

U.S. ALT ROUTE 7 BURLINGTON;  
 NOTE:  
 1. THE CONTRACTOR SHALL ADJUST THE PLACEMENT OF THE FIRE HYDRANT PAVEMENT MARKINGS TO MEET THE EXISTING SITE CONSTRAINTS AS DIRECTED BY THE RESIDENT ENGINEER.

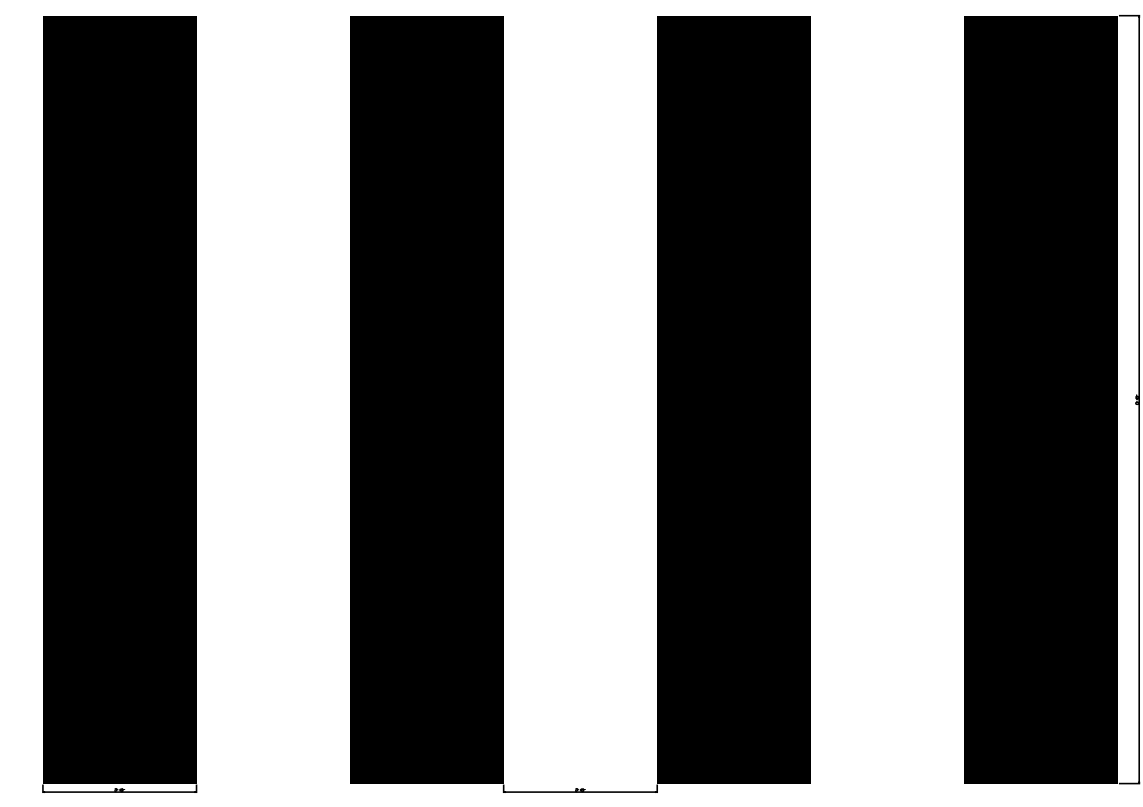

**DETAIL OF ITEM 646.501 "DURABLE CROSSWALK MARKING, TYPE 1 TAPE" AND ITEM 646.702 "TEMPORARY CROSSWALK MARKING, PAINT"**

NOT TO SCALE

|  |                                    |                              |
|--|------------------------------------|------------------------------|
| <b>TRAFFIC SIGNS AND DETAILS SHEET 1</b> | PROJECT NAME: BURLINGTON (CLASS I) | PLOT DATE: 05-JUN-2014 11:21 |
|  | PROJECT NUMBER: STP 2722 (I)       | DRAWN BY: SJL                |
|  | FILE NAME: 07d028.dgn              | CHECKED BY: EPD              |
|  | PROJECT LEADER: CDL                | SHEET 54 OF 61               |
|  | DESIGNED BY: SJL                   |                              |
|  | PLOT FILE: 07d028_54.i             |                              |