

STATE OF VERMONT AGENCY OF TRANSPORTATION




PROPOSED IMPROVEMENT CLASS 1 TOWN HIGHWAY CITY OF NEWPORT COUNTY OF ORLEANS ALT. U.S. ROUTE 5

BEGINNING IN THE CITY OF NEWPORT NEAR THE INTERSECTION OF PLEASANT STREET (U.S. ROUTE 5) AT STA. 0+23.15 (MM 0.004) AND EXTENDING NORTHERLY ALONG ALT. U.S. ROUTE 5 FOR A DISTANCE OF 6698.24 FEET (1.269 MILES) TO THE INTERSECTION OF WEST MAIN STREET (U.S. ROUTE 5) AT STA 67+21.39 (MM 1.273).

PROJECT DATA:	LENGTH (FEET)	LENGTH (MILES)
CITY OF NEWPORT ALT. U.S. ROUTE 5 STA. 0+23.15 TO 67+21.39 MM 0.004 TO 1.273	6698.24	1.269
TOTAL LENGTH OF PROJECT:	6698.24	1.269
TOTAL LENGTH OF ROADWAY:	6698.24	1.269

WORK TO BE PERFORMED UNDER THIS PROJECT INCLUDES COLD PLANING AND RESURFACING OF THE EXISTING HIGHWAY WITH A LEVELING COURSE AND WEARING COURSE, NEW PAVEMENT MARKINGS, GUARD RAIL, SIGNS AND OTHER INCIDENTAL ITEMS

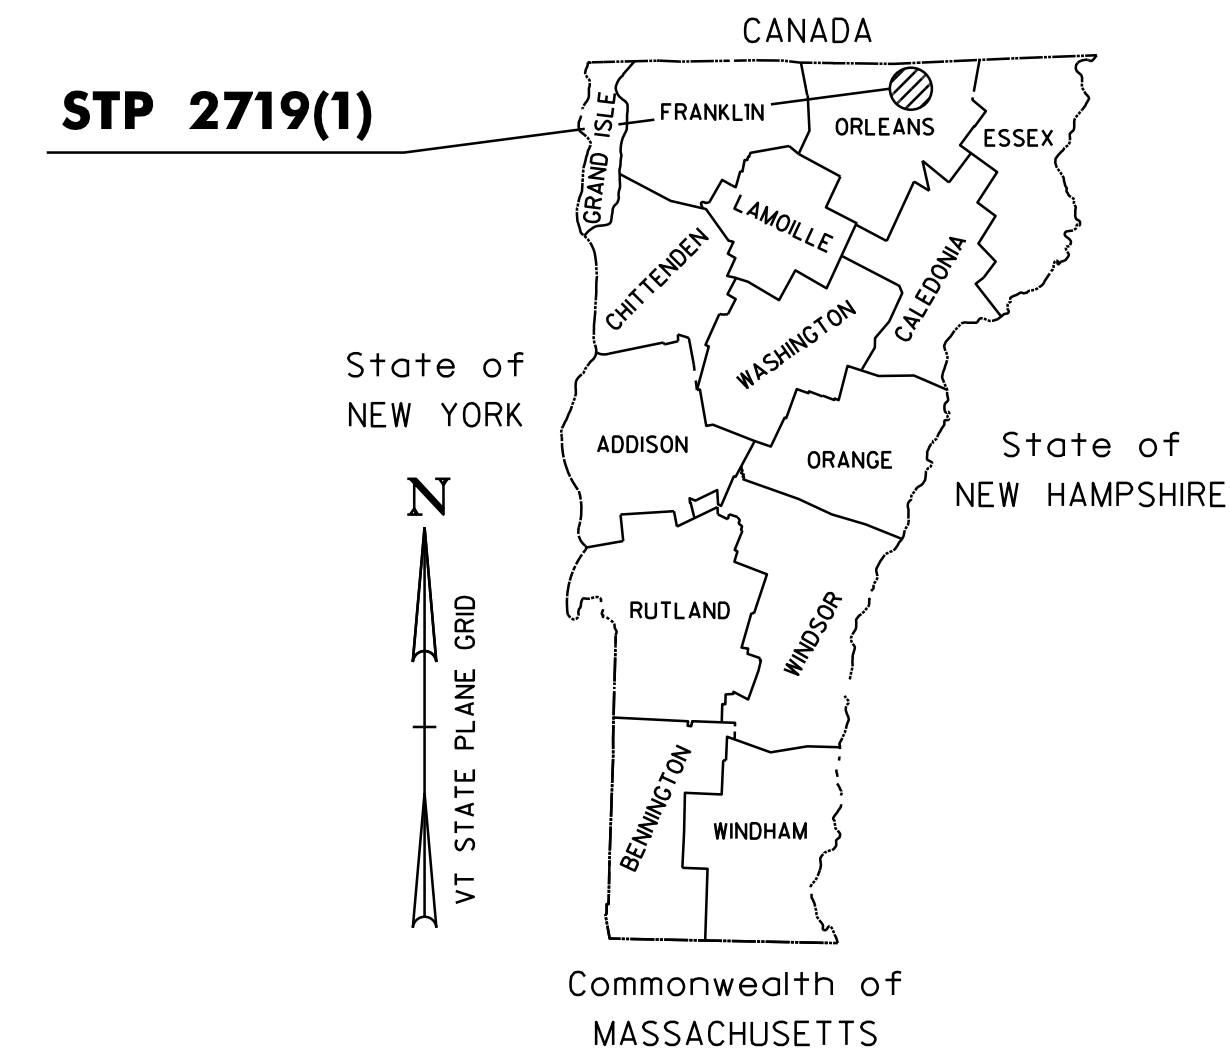

TRAFFIC DATA ALT. U.S. ROUTE 5

LOCATION	AADT		DHV		ESALS	
	2010	2030	2010	2030	2010-2030	2010-2050
BEGIN PROJECT MM 0.000 TO END PROJECT MM 1.283	4800	5500	540	620	783,000	1,836,000
-						

SUPERPAVE BITUMINOUS CONCRETE PAVEMENT MIXTURE DESIGN CRITERIA	
DESIGN LANE/DESIGN LIFE ESALS	918,000
DESIGN NUMBER OF GYRATIONS	65
PERFORMANCE GRADE ASPHALT BINDER	SEE SECTION 490 GENERAL SPECIAL PROVISIONS

RIGHT-OF-WAY LIMITS, IF APPLICABLE, ARE PROVIDED SOLELY FOR THE CONVENIENCE OF THE STATE AND ITS CONTRACTOR DURING THE COURSE OF THIS PAVING PROJECT. ANY REFERENCES TO OFFSETS ON THESE PLANS ARE APPROXIMATE AND SHOULD NOT BE RELIED UPON FOR ANY PURPOSES.

THESE PLANS ARE SUBJECT TO SUCH ENGINEERING CHANGES AS MAY BE REQUIRED BY THE FEDERAL HIGHWAY ADMINISTRATION OR THE DIRECTOR OF PROGRAM DEVELOPMENT.

CONSTRUCTION IS TO BE CARRIED ON IN ACCORDANCE WITH THESE PLANS AND THE STANDARD SPECIFICATIONS FOR CONSTRUCTION DATED 2006, AS APPROVED BY THE FEDERAL HIGHWAY ADMINISTRATION ON JUNE 15, 2006 FOR USE ON THIS PROJECT, INCLUDING ALL SUBSEQUENT REVISIONS AND SUCH REVISED SPECIFICATIONS AND SPECIAL PROVISIONS AS ARE INCORPORATED IN THESE PLANS.


UNLESS OTHERWISE NOTED, ALL DRAWINGS AND DETAILS ON THESE PLANS ARE DRAWN "NOT TO SCALE".

CONVENTIONAL SYMBOLS

COUNTY LINE	
TOWN LINE	
LIMITS OF ACCESS	
POINT OF ACCESS	
FENCE LINE	
STONE WALL	
TRAVELED WAY	
GUARD RAIL	
RAILROAD	
SURVEY LINE	
CULVERT	
POWER POLE	
TELEPHONE POLE	
TREES	
CONTROL OF ACCESS	
PROPERTY LINE	
R.O.W. TAKING LINE	
SLOPE RIGHTS	
TOP OF CUT	
TOE OF SLOPE	

SURVEYED BY : N/A
SURVEYED DATE : N/A

DATUM
VERTICAL N/A
HORIZONTAL N/A

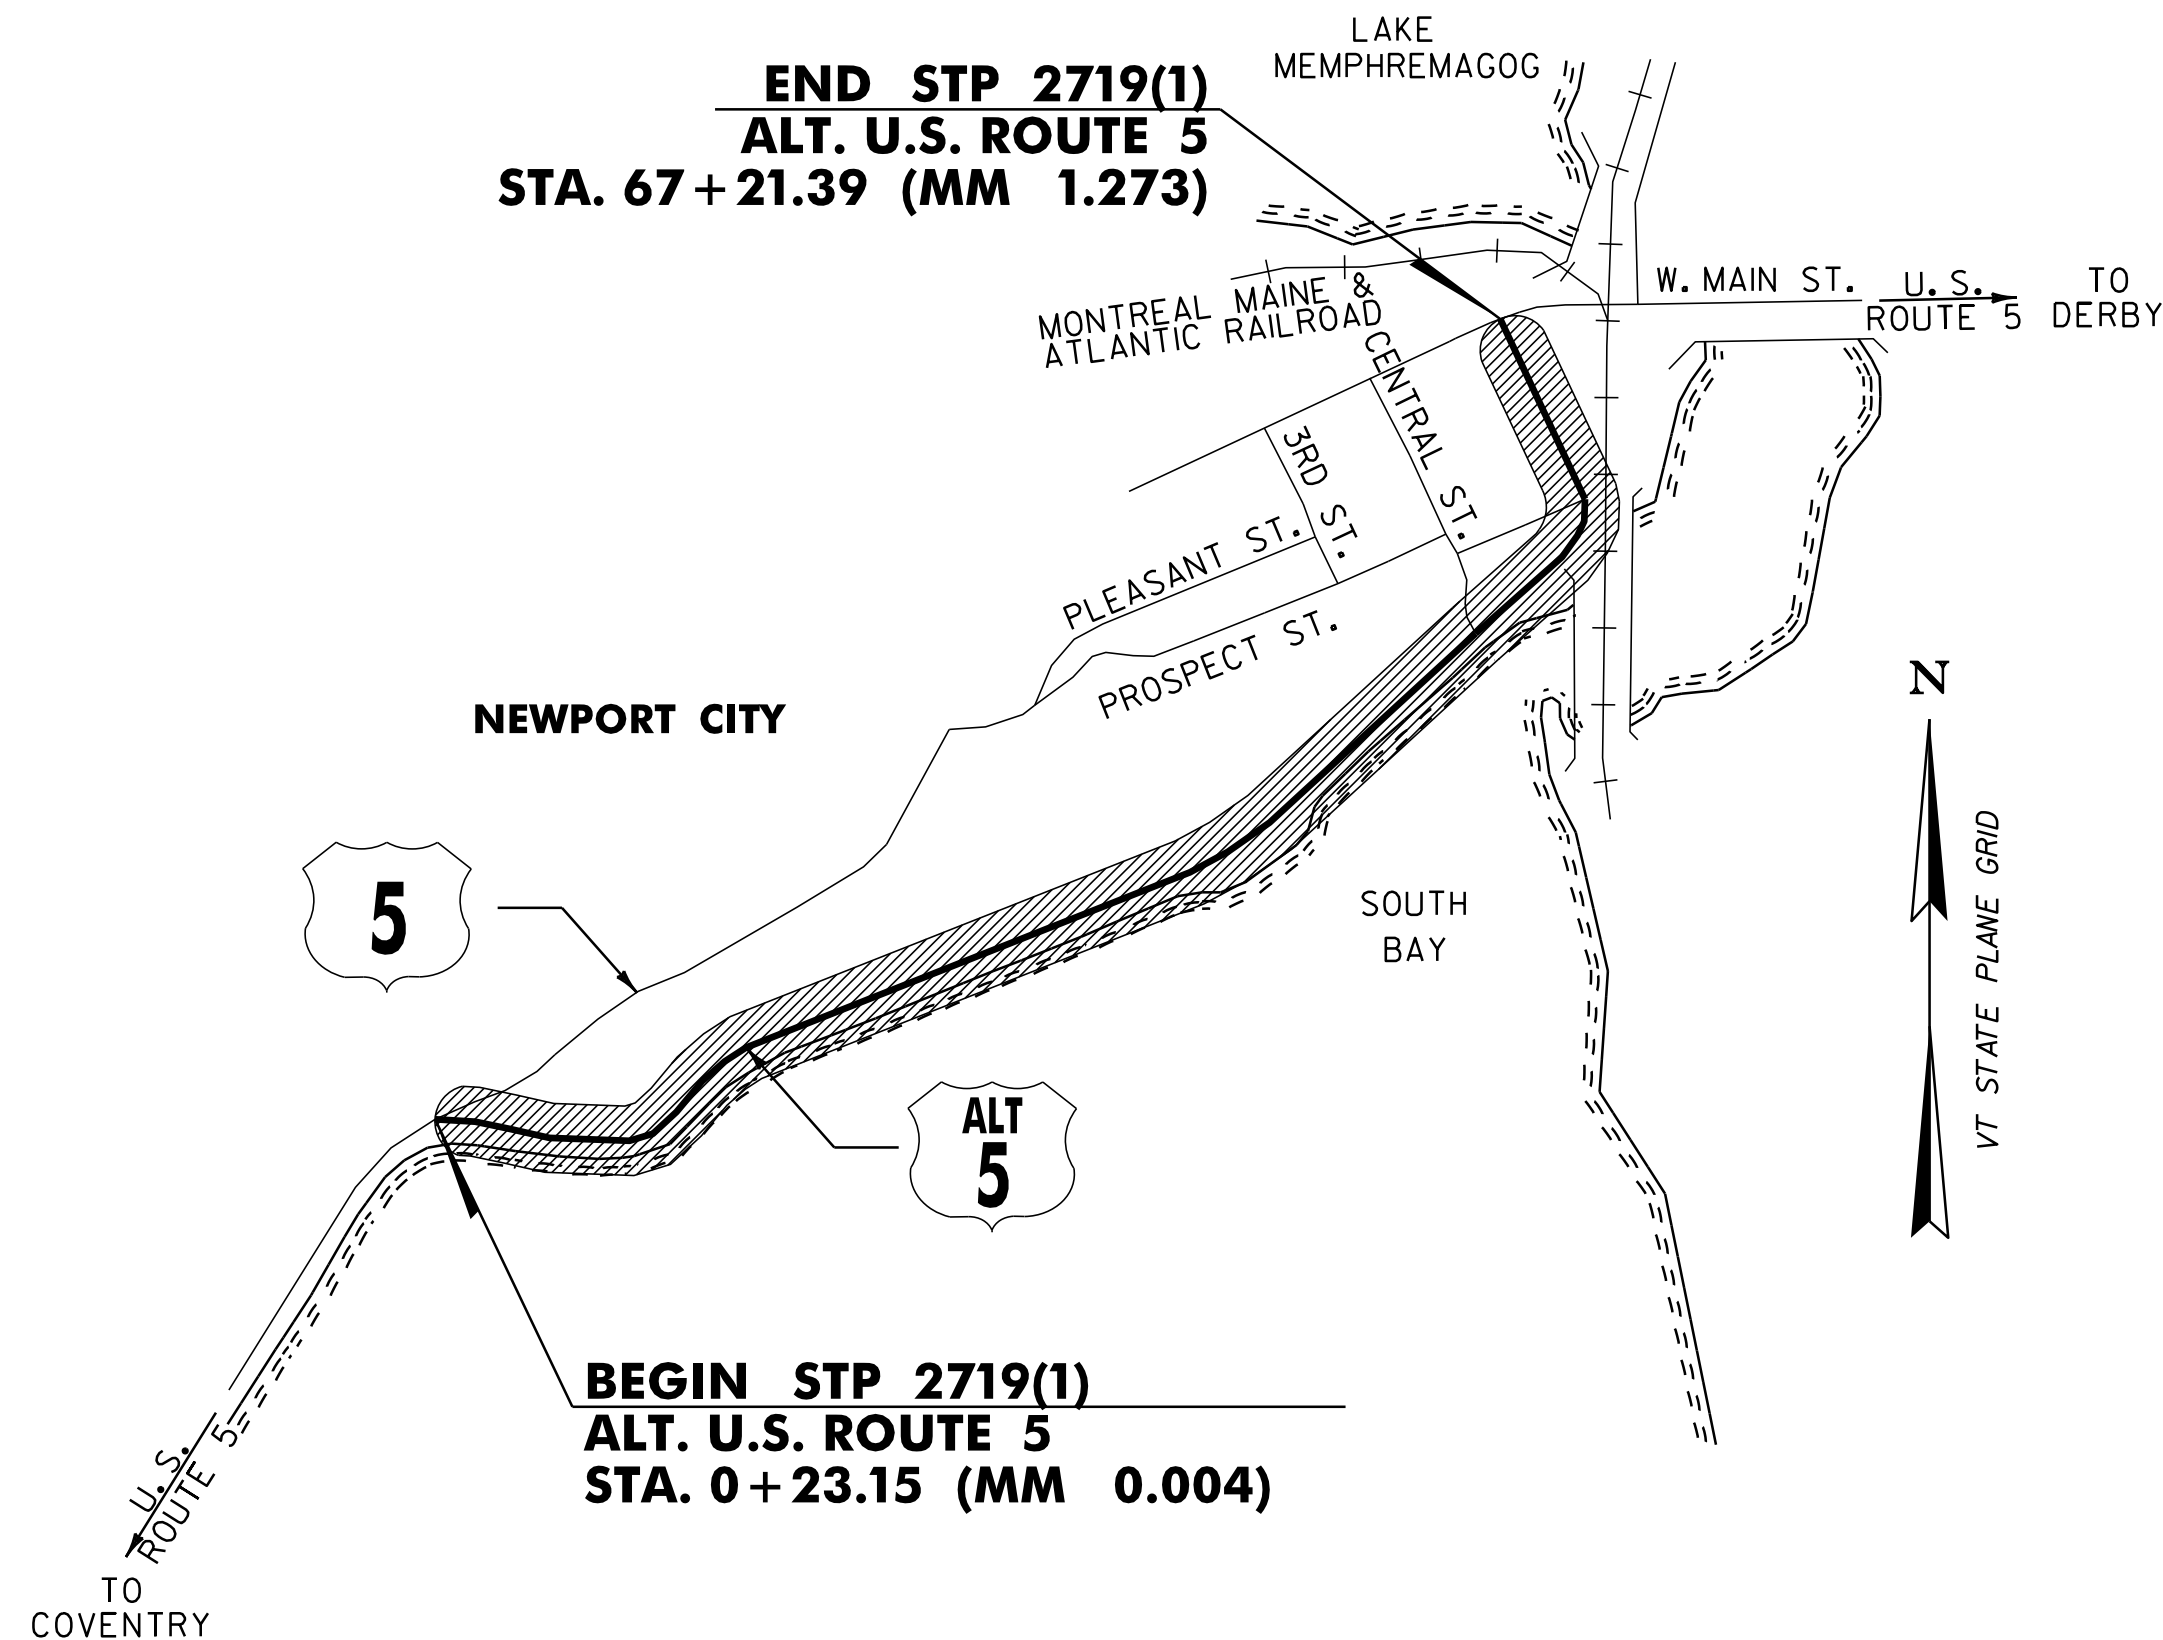

PROJECT MANAGER : KEVIN MARSHIA
PROJECT NAME : NEWPORT CITY
PROJECT NUMBER : STP 2719(1)
SHEET 6 OF 62 SHEETS