


**SECTION A-A**  
**HANDWORK DETAILS FOR PAVED DRIVES**

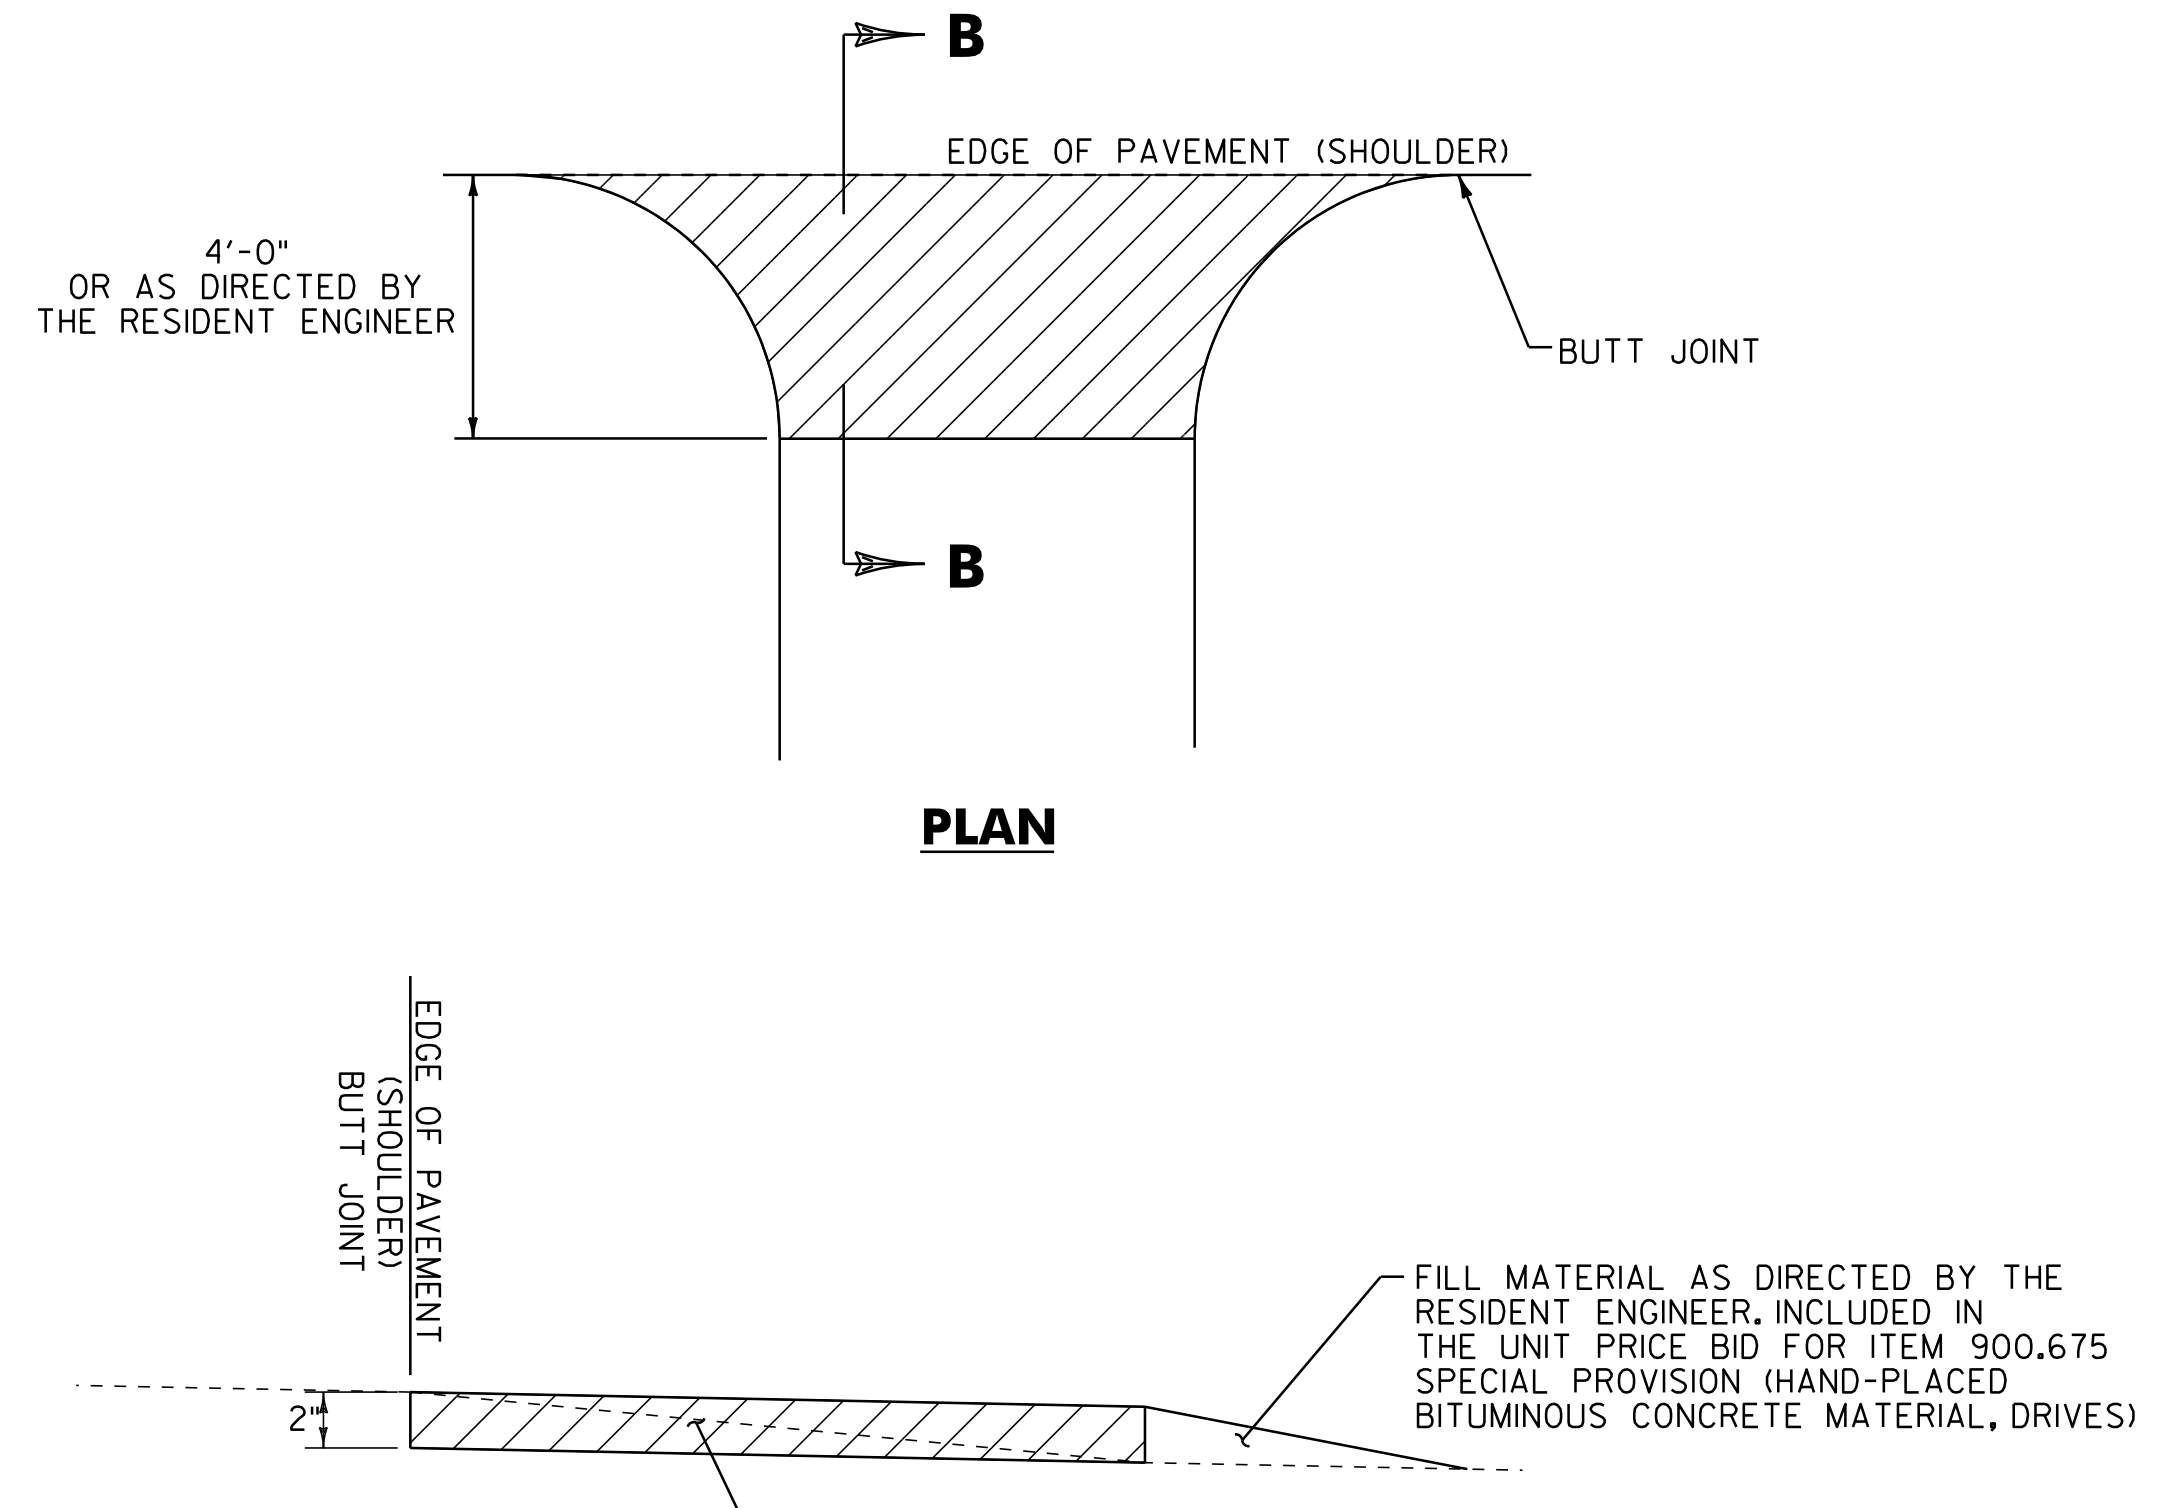

**SECTION B-B**

**HANDWORK DETAILS FOR GRAVEL DRIVES**


STATION	POSITION	QUANTITY (SY)
2+65	RT	20
3+59	RT	35
3+85	LT	11
5+42	RT	13
5+71	LT	18
6+41	RT	8
12+26	LT	24
17+62	RT	12
18+13	LT	7
18+74	LT	9
25+44	LT	11
31+83	RT	8
32+99	RT	10
35+27	RT	21
39+08	RT	11
45+80	LT	23
52+01	LT	30
53+13	RT	26
53+99	RT	28
55+07	RT	13
56+90	RT	102
57+36	LT	28
58+15	RT	17
58+90	RT	52
<b>SUBTOTAL</b>		<b>537</b>

STATION	POSITION	QUANTITY (SY)
59+70	RT	21
60+28	RT	32
60+76	RT	12
61+74	RT	42
63+36	RT	20
63+70	RT	4
63+76	LT	12
65+00	LT	7
65+36	RT	36
65+70	LT	10
66+11	RT	15
66+24	LT	5
<b>SUBTOTAL</b>		<b>216</b>
<b>COLUMN 1</b>		<b>537</b>
<b>COLUMN 2</b>		<b>216</b>
<b>SUBTOTAL</b>		<b>753</b>
<b>ROUNDING</b>		<b>7</b>
<b>TOTAL</b>		<b>760</b>

**NOTES:**

- PAVING LIFT SHALL BE A MINIMUM OF 1 1/2 " AND A MAXIMUM OF 2".
- THE COST OF PROVIDING AND PLACING SUBBASE MATERIAL, CLEANING EXISTING PAVED SURFACES, INCLUDING POWER EQUIPMENT, AND FOR FILLING JOINTS, CRACKS AND HOLES WILL NOT BE PAID DIRECTLY BUT WILL BE INCLUDED IN THE UNIT PRICE BID FOR ITEM 900.675 SPECIAL PROVISION (HAND-PLACED BITUMINOUS CONCRETE MATERIAL, DRIVES).
- EXCAVATION NEEDED TO ACHIEVE PROPER DRIVE SLOPES WILL NOT BE PAID DIRECTLY BUT WILL BE INCLUDED IN THE UNIT PRICE BID FOR ITEM 900.675 SPECIAL PROVISION (HAND-PLACED BITUMINOUS CONCRETE MATERIAL, DRIVES).

**LEGEND**

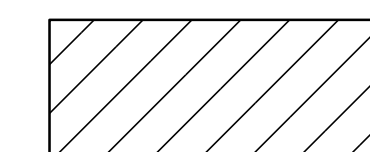

ITEM 900.675 SPECIAL PROVISION (HAND-PLACED BITUMINOUS CONCRETE MATERIAL, DRIVES)

NOT TO SCALE

<b>DRIVE DETAIL SHEET</b>	PROJECT NAME: NEWPORT CITY	PLOT DATE: 29-JAN-2013 09:2
	PROJECT NUMBER: STP 2719(1)	DRAWN BY: STANTEC
	FILE NAME: 07D202.dgn	CHECKED BY: JLL
	PROJECT LEADER: JLL	SHEET 11 OF 62
	DESIGNED BY: MCF	
	IPARM FILE: 07D202_ILI	