


• ADJUST SPACING (12"-24") TO AVOID WHEEL PATHS


BLOCK PATTERN CROSSWALK DETAIL

SEE LAYOUT SHEETS FOR LOCATIONS.
ALL BLOCK PATTERN CROSS WALKS SHALL BE
INSTALLED PARALLEL WITH WHEEL PATHS.

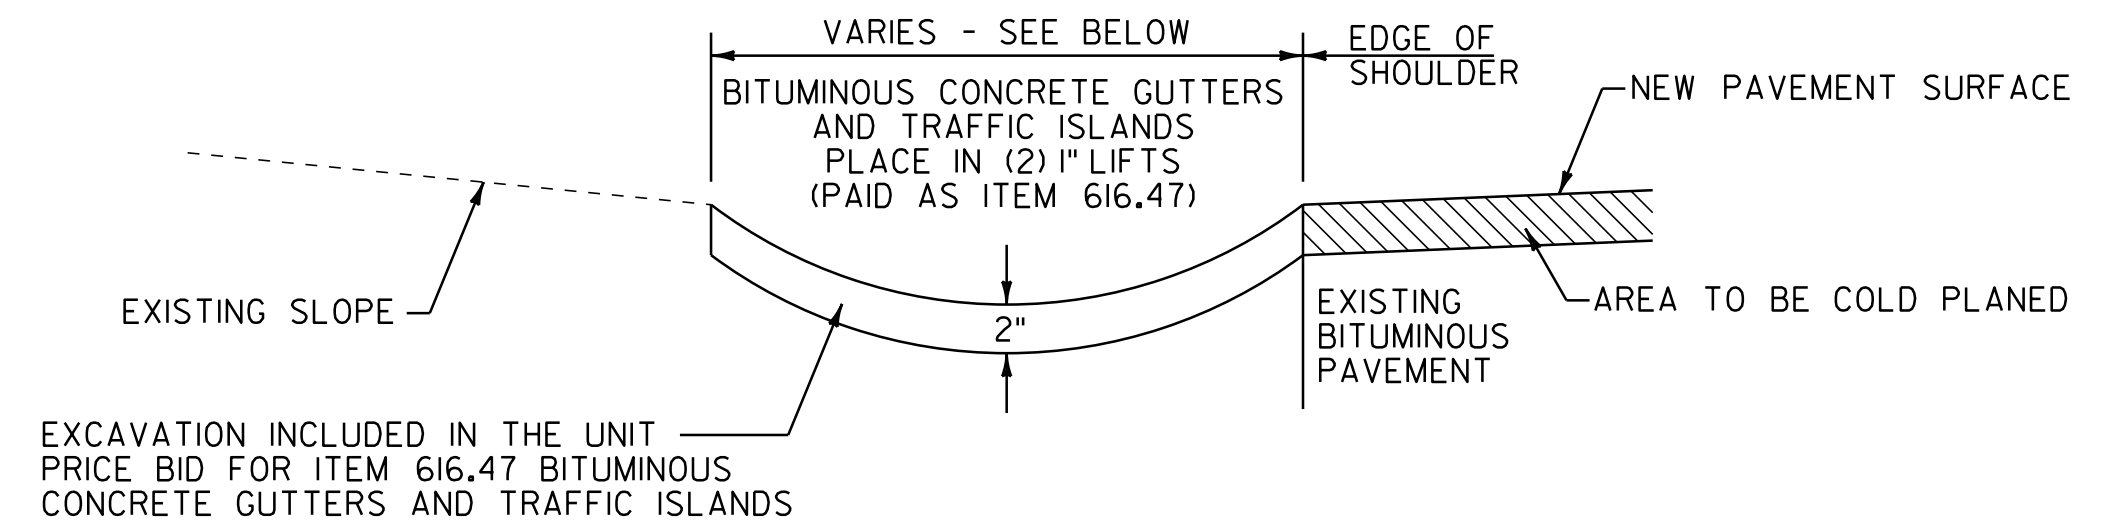


BITUMINOUS CONCRETE GUTTER DETAIL


ALT. U.S. ROUTE 5 STA. 8+95 TO 9+74, LT (4' WIDE)

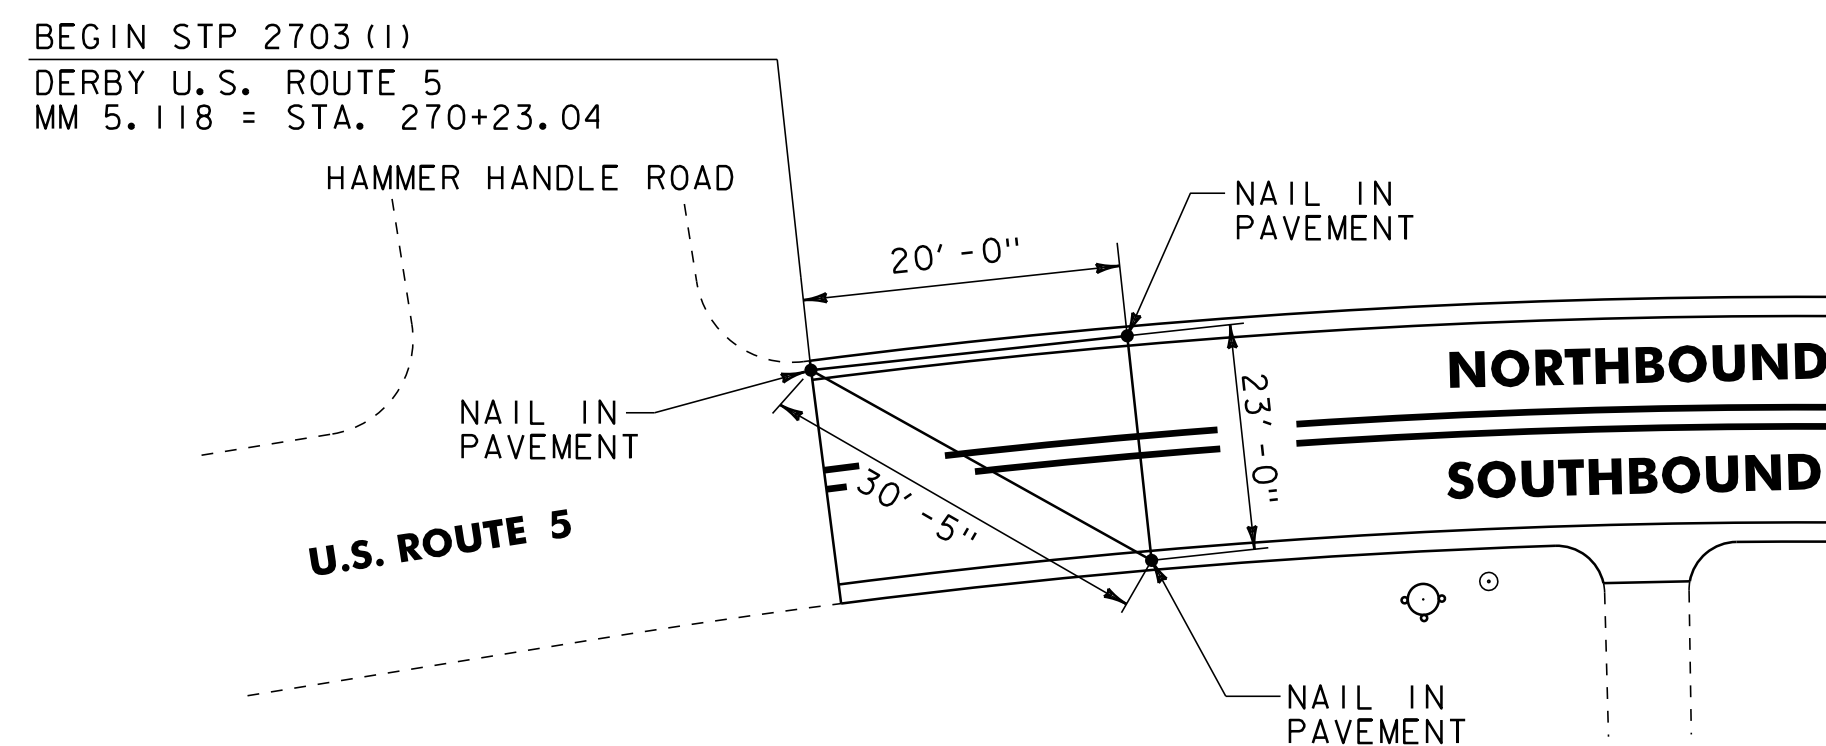

U.S. ROUTE 5 BEGIN PROJECT LOCATION TIES

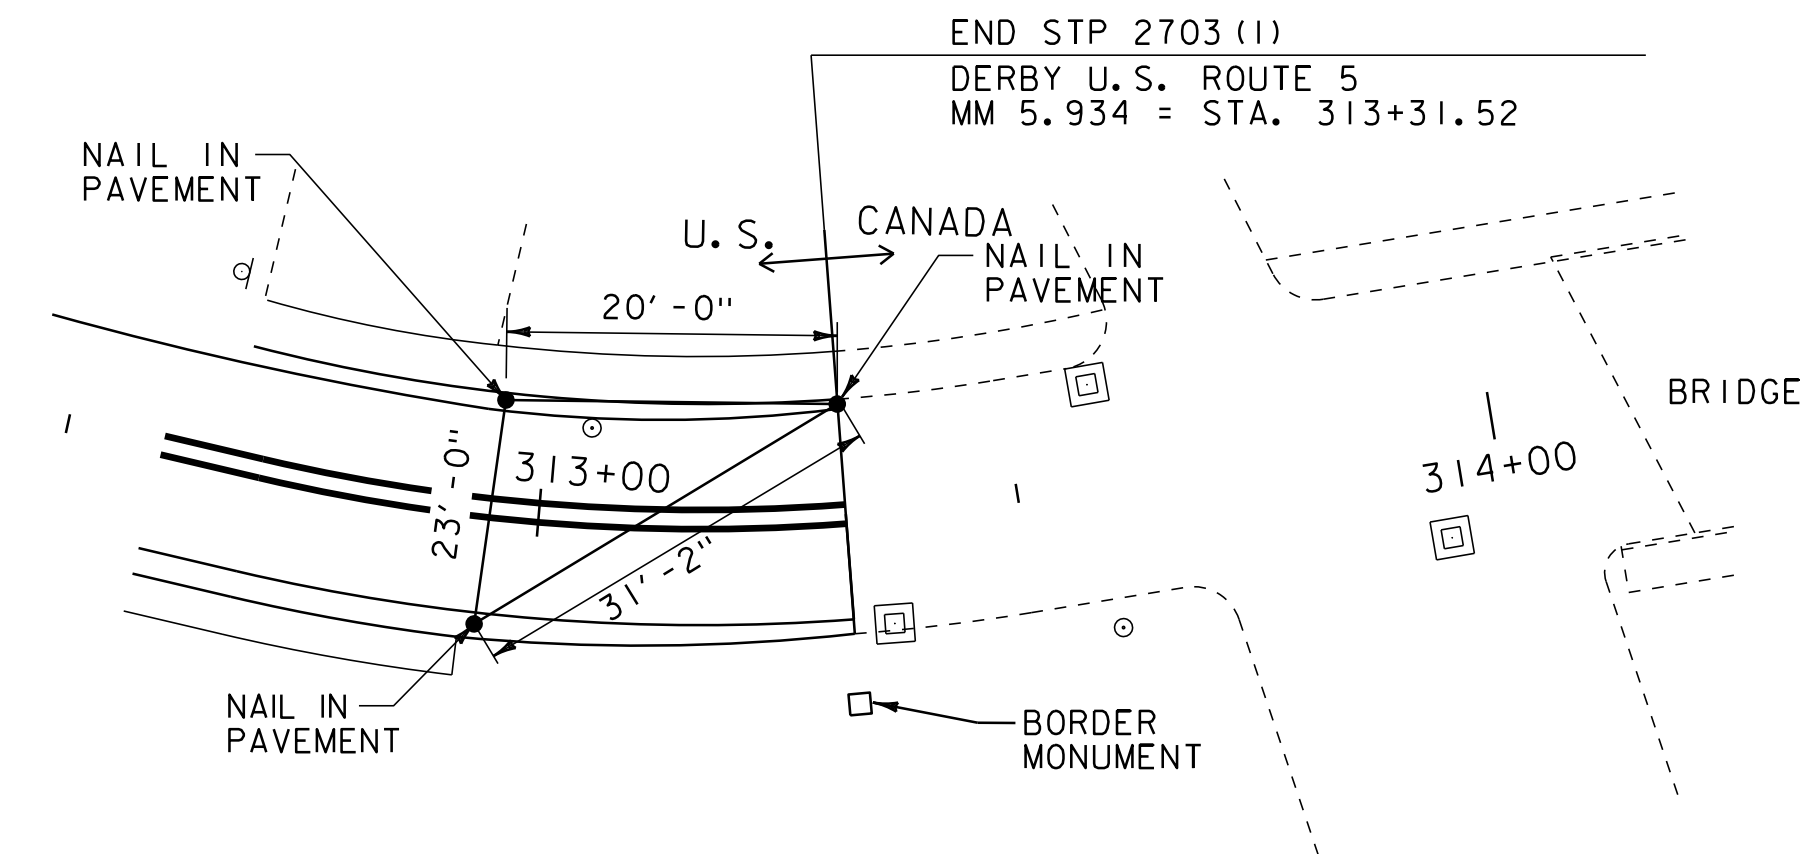

U.S. ROUTE 5 END PROJECT LOCATION TIES

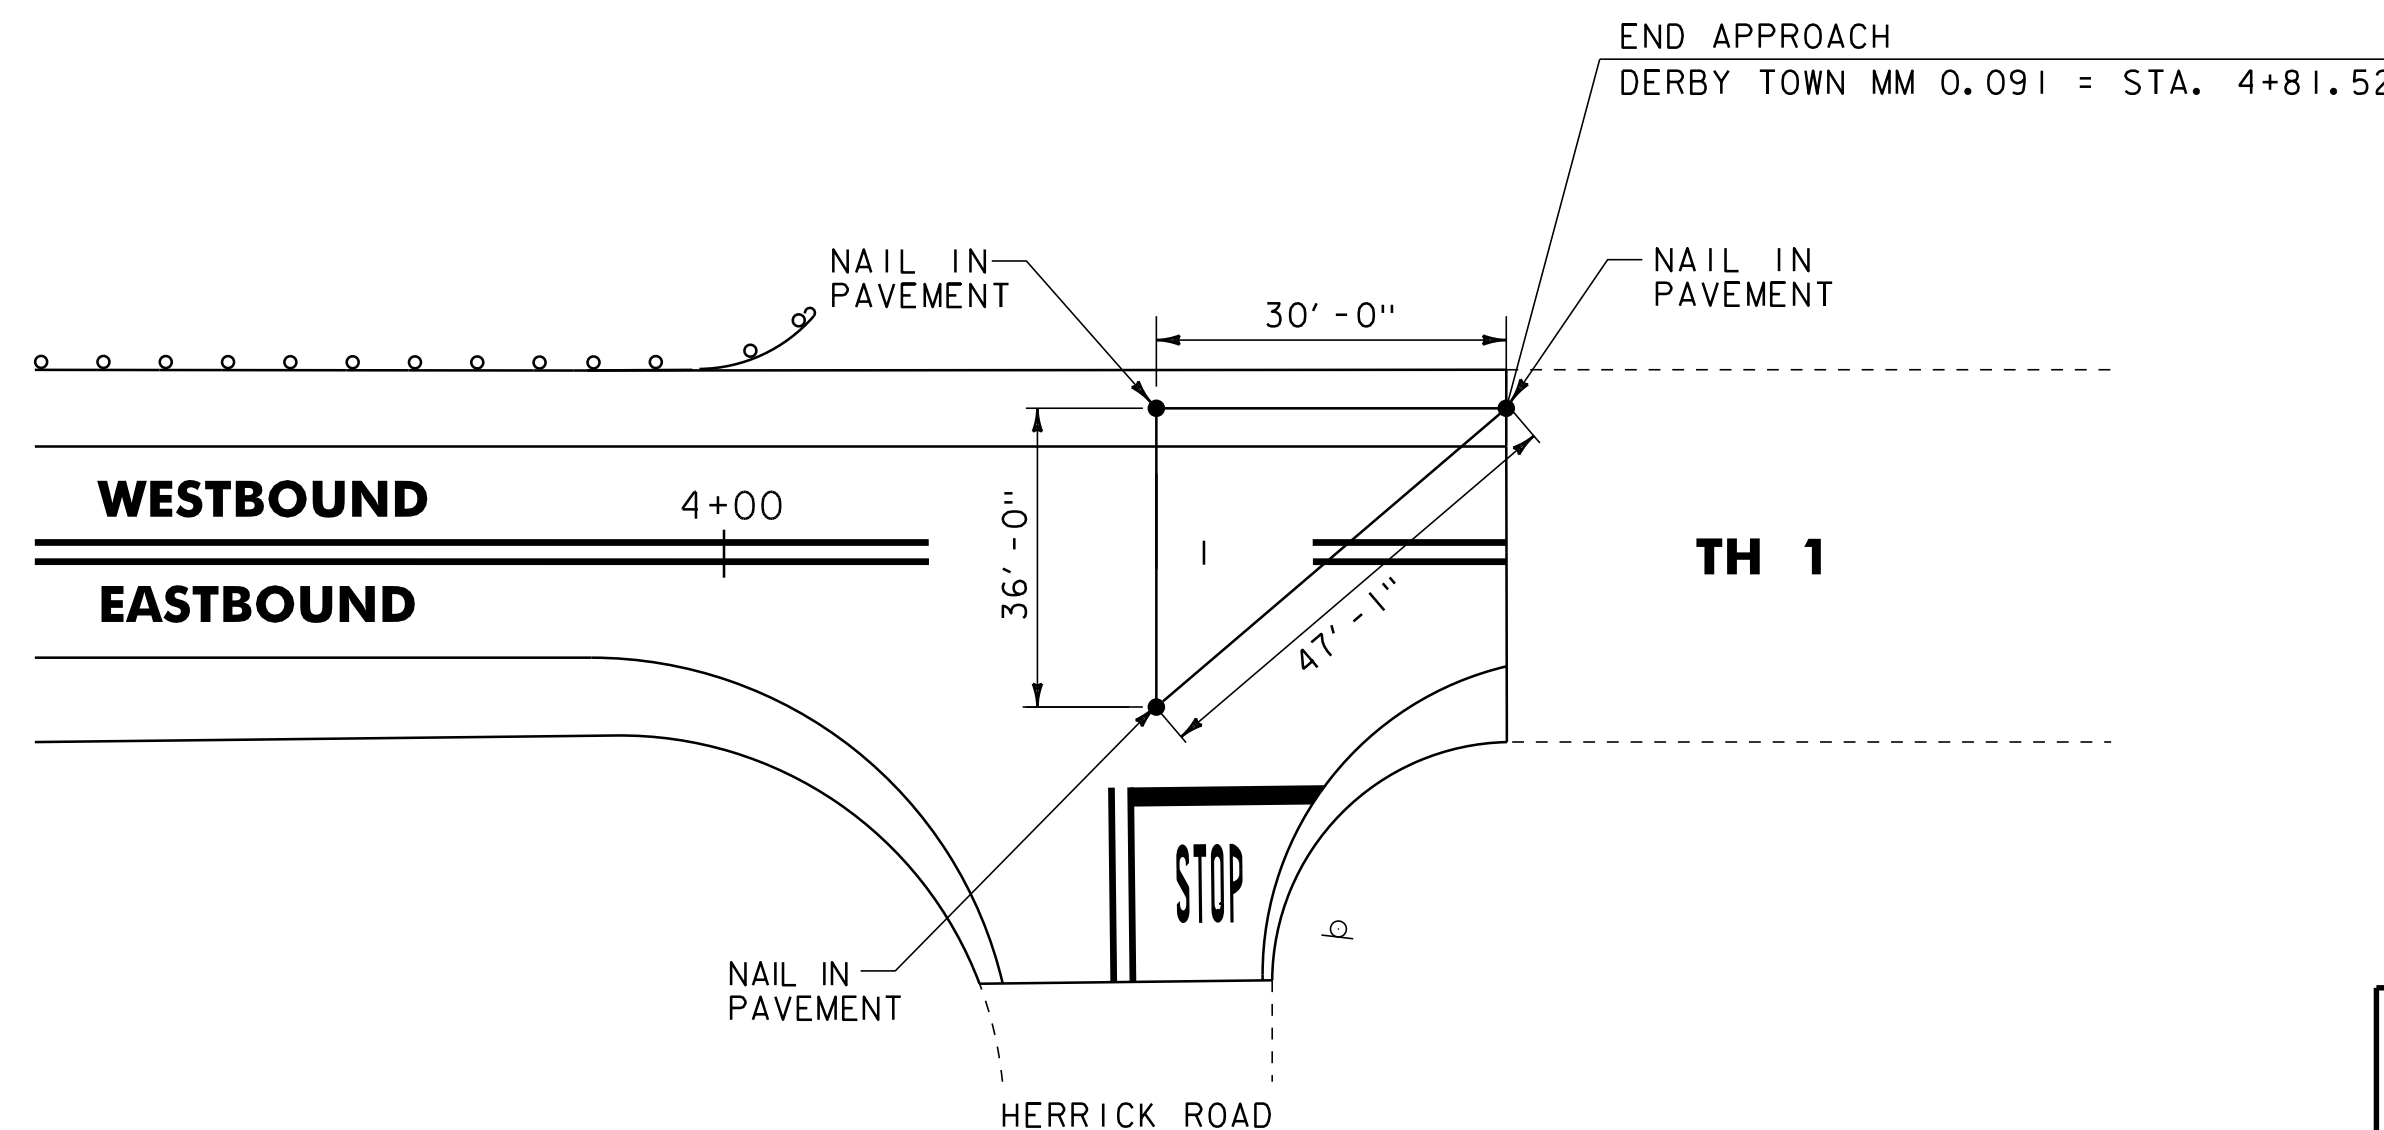

TH 1 END APPROACH LOCATION TIES

| | | |
|---|-----------------------|-----------------------------|
| MISCELLANEOUS DETAIL SHEET | NOT TO SCALE | |
| | PROJECT NAME: DERBY | PROJECT NUMBER: STP 2703(1) |
| | FILE NAME: 07D202.dgn | PLOT DATE: 29-JAN-2013 09:2 |
| | PROJECT LEADER: JLL | DRAWN BY: STANTEC |
| DESIGNED BY: STANTEC | CHECKED BY: JLL | |
| IPARM FILE: 07C194_58.i | SHEET 58 OF 62 | |