



SEE NOTES ON TEMPORARY TRAFFIC CONTROL PLAN FOR
 COLORS & MATERIALS (ENGLISH EQUIVALENT: ROAD WORK 500 FT)

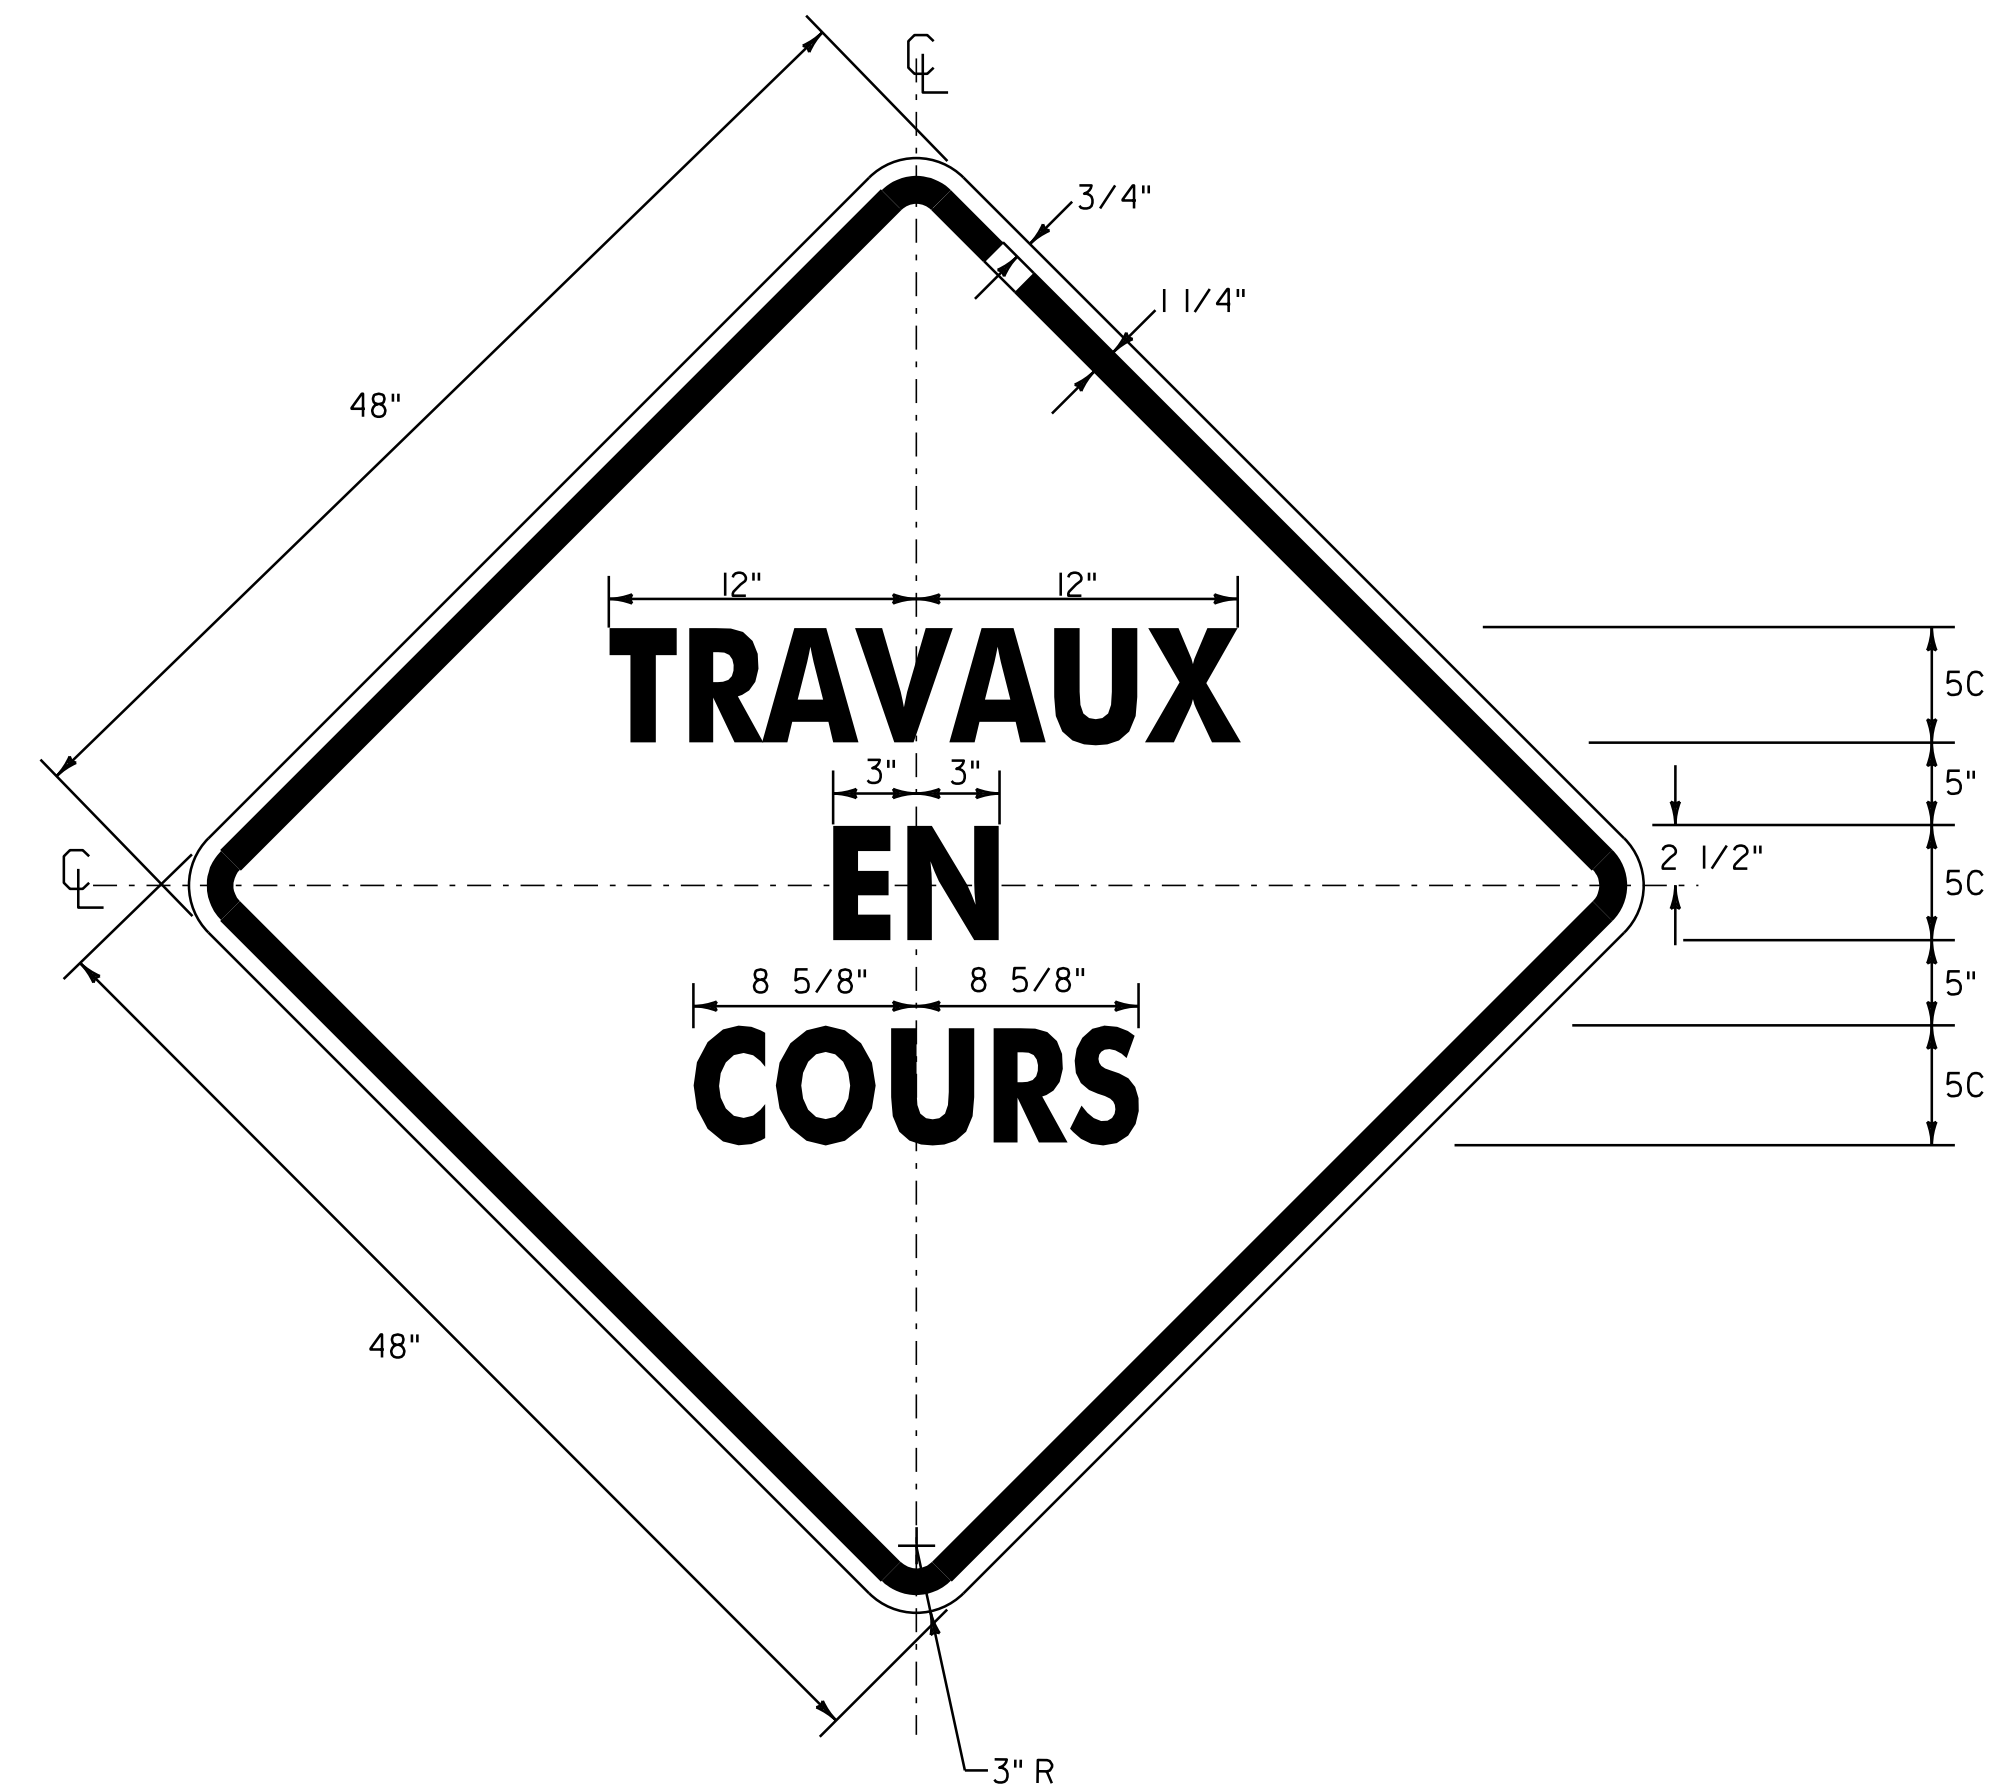

SEE NOTES ON TEMPORARY TRAFFIC CONTROL PLAN FOR
 COLORS & MATERIALS (ENGLISH EQUIVALENT: ROAD WORK AHEAD)

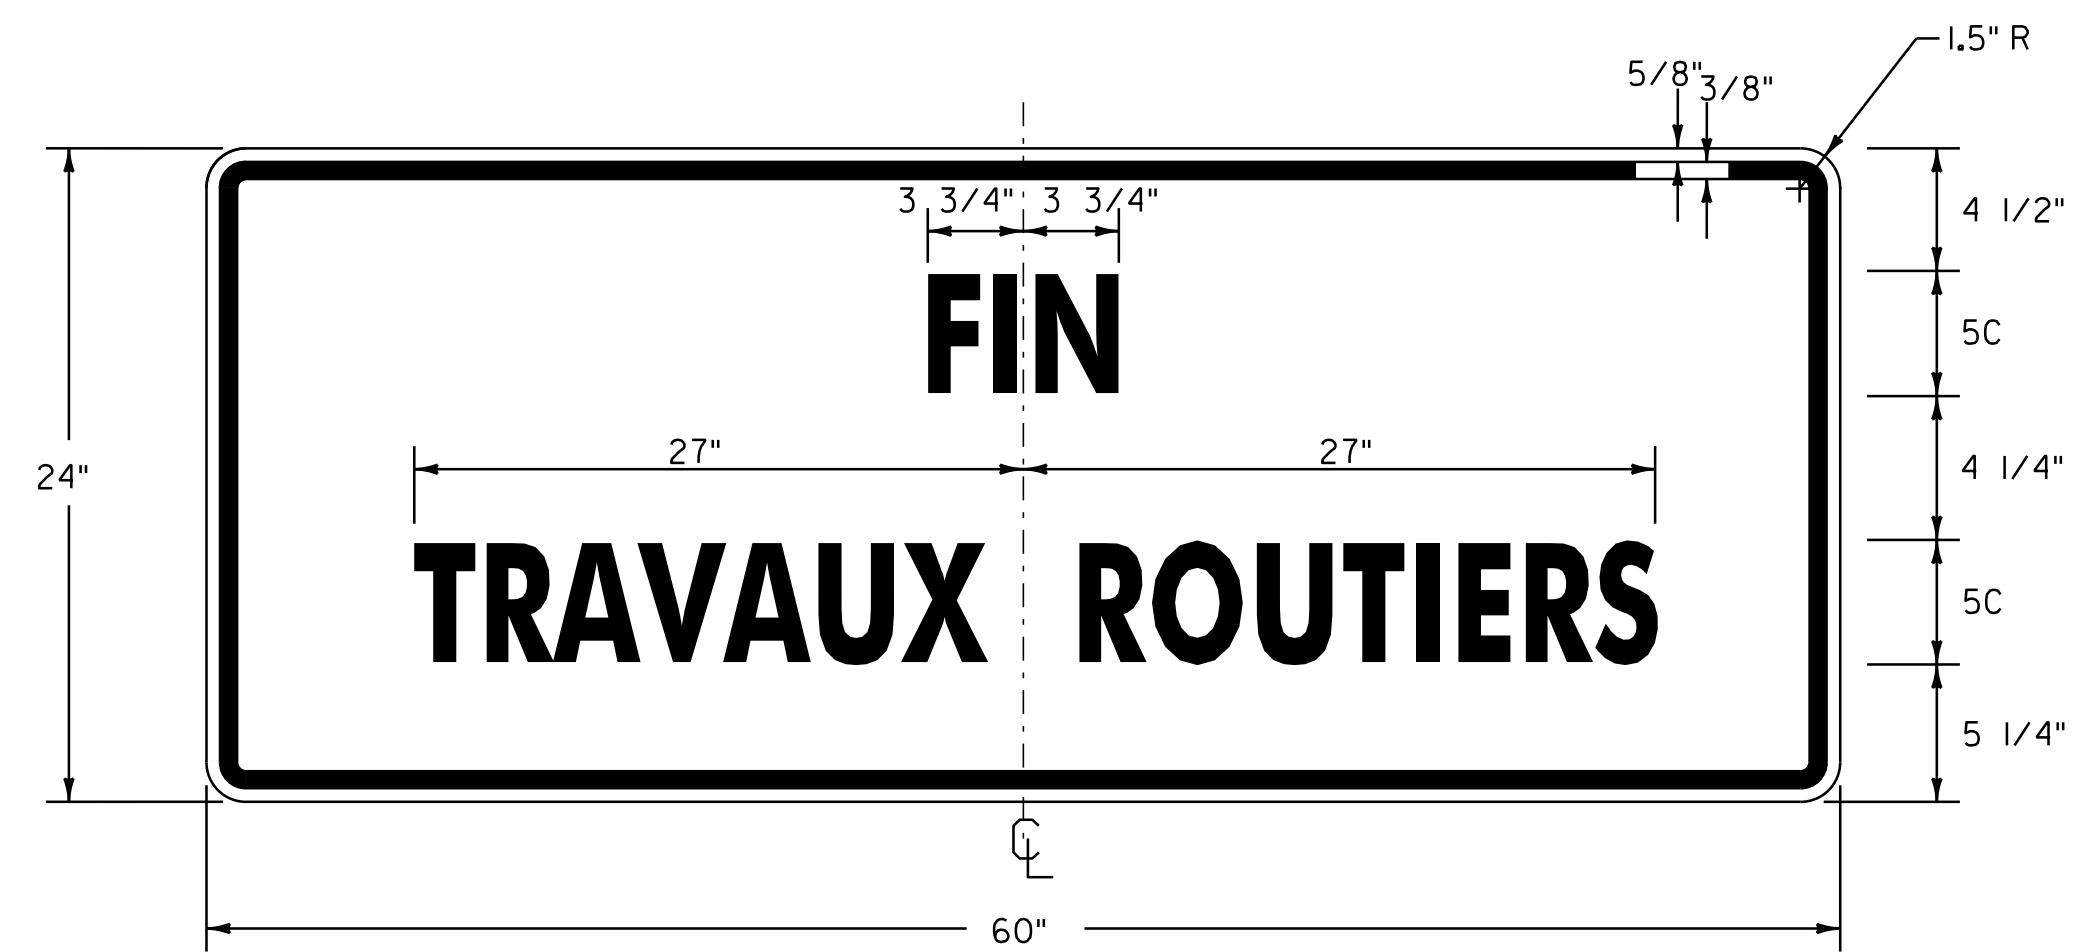

SEE NOTES ON TEMPORARY TRAFFIC CONTROL PLAN FOR
 COLORS & MATERIALS (ENGLISH EQUIVALENT: END ROAD WORK)

NOT TO SCALE
**FRENCH
 CONSTRUCTION
 SIGN DETAIL
 SHEET**

PROJECT NAME: DERBY
 PROJECT NUMBER: STP 2703(I)

FILE NAME: 07D202.dgn
 PROJECT LEADER: JLL
 DESIGNED BY: MCF
 IPARM FILE: 07C194_61.i

PLOT DATE: 29-JAN-2013 09:2
 DRAWN BY: STANTEC
 CHECKED BY: JLL
 SHEET 61 OF 62