



LOCATION				FEET OF DITCHING				MISCELLANEOUS ITEMS				REMARKS	LOCATION				FEET OF DITCHING				MISCELLANEOUS ITEMS				REMARKS		
SITE	STATION	STATION	POS.	PERCENT GRADE				STONE FILL, TYPE I	GEOT. UNDER STONE FILL	SEED	TEMP. EROS. MATT.		SITE	STATION	STATION	POS.	PERCENT GRADE				STONE FILL, TYPE I	GEOT. UNDER STONE FILL	SEED	TEMP. EROS. MATT.			
				0-1	1-2.5	2.5-10	>10										0-1	1-2.5	2.5-10	>10							
VERMONT ROUTE 105								CY	SY	LB	SY									CY	SY	LB	SY				
1	0+00	0+23	RT			23		3	15																		
2	0+41	10+56	RT			1015		150	677																		
3	10+56	12+08	RT	152						2																	
4	12+08		LT			6		1	4																	DITCHING AT CULVERT OUTLET	
5	15+90		RT	100						1																DITCHING ALONG ALDERBROOK ROAD	
6	20+00	21+12	LT		112					1	50																
7	21+12	24+67	LT			355		53	237																		
8	27+53	31+90	RT			437				4	194																
9	34+97	35+32	LT		35					1	16																
SUBTOTALS								207	933	9	260																
ROUNDINGS								-	-	-	10																
TOTALS				252	584	1399		207*	933*	9	270																

* THESE TOTALS ARE CARRIED FORWARD TO THE DETAILED SUMMARY OF QUANTITIES ON THE QUANTITY SHEETS

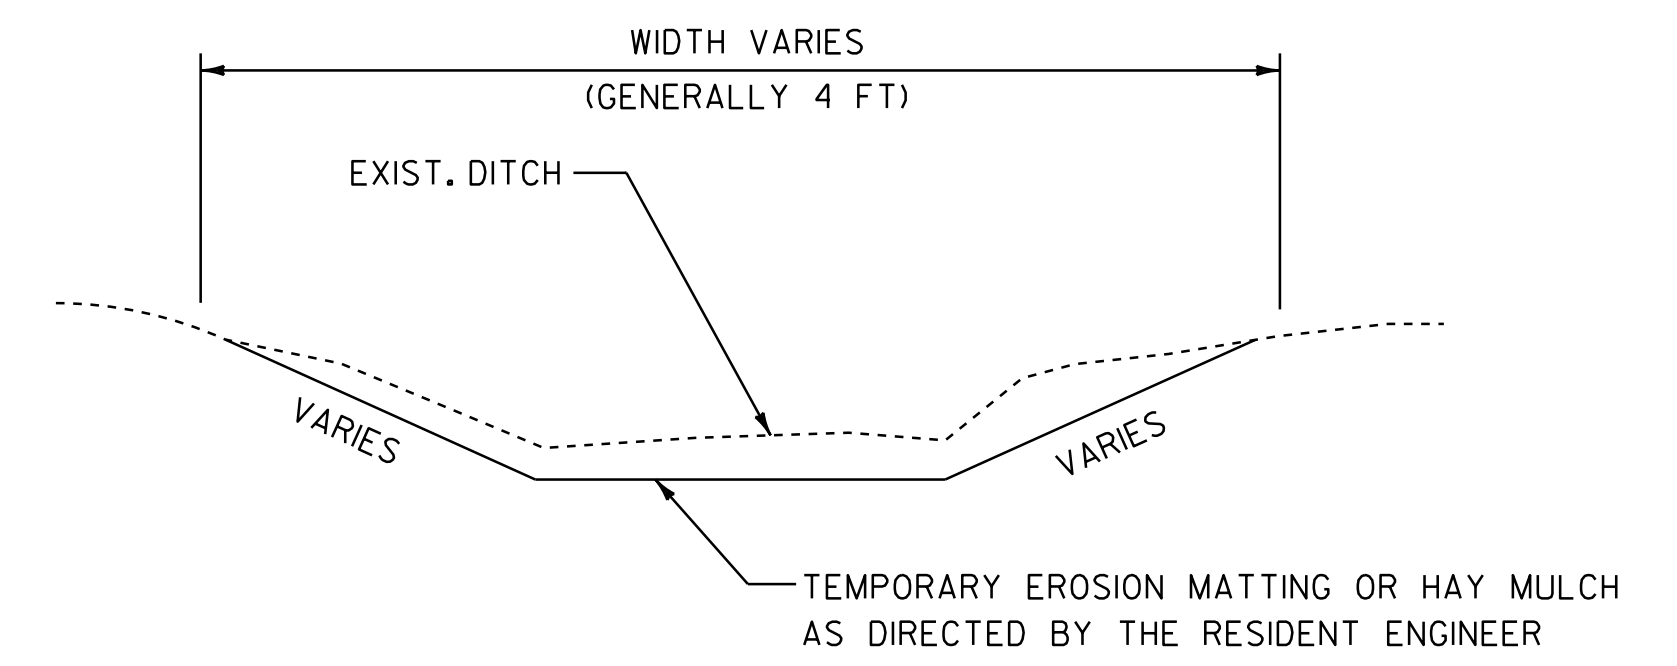

DITCH DETAIL < 2.5 PERCENT
NOT TO SCALE

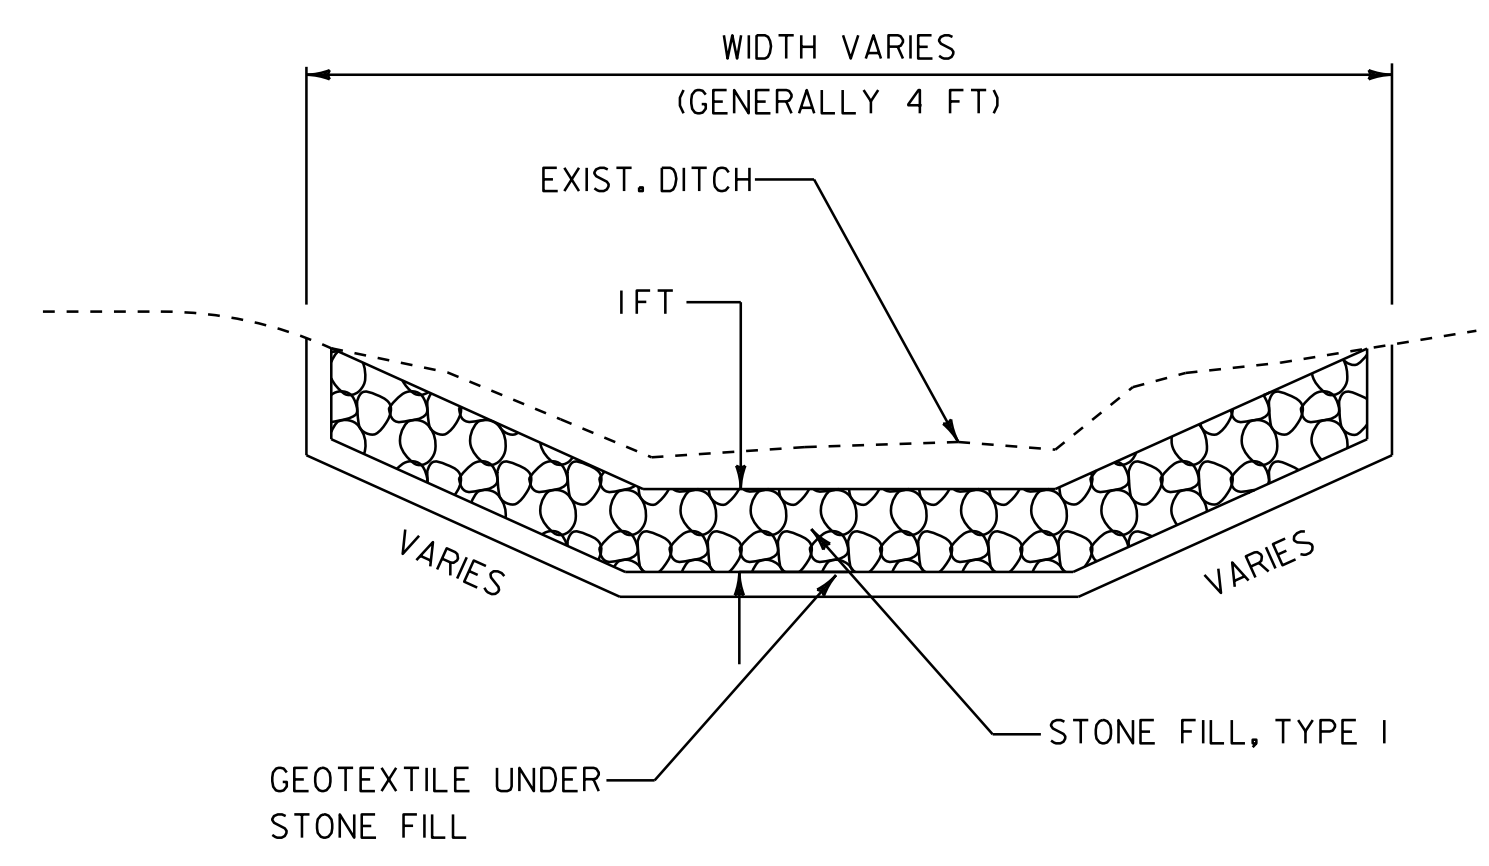

DITCH DETAIL > 2.5 PERCENT
NOT TO SCALE

STONE DITCH DETAIL

NOTES:

- PIPE INLET AND OUTLET AREAS AND DITCH CLEANING THROUGHOUT THE PROJECT SHALL BE PERFORMED AT LOCATIONS IDENTIFIED ON THIS SHEET AND AS DIRECTED BY THE RESIDENT ENGINEER. PAYMENT WILL BE UNDER THE APPLICABLE EQUIPMENT RENTAL ITEM(S).
- ESTIMATED QUANTITIES OF TEMPORARY EROSION MATTING AND SEED HAVE BEEN INCLUDED AS NEEDED OR AS DIRECTED BY THE RESIDENT ENGINEER.
- ESTIMATED QUANTITIES OF STONE FILL TYPE I AND GEOTEXTILE UNDER STONE FILL HAVE BEEN INCLUDED AS NEEDED. STONE FILL TYPE I SHALL BE USED IN ALL DITCHES WITH A GRADE 2.5 PERCENT OR GREATER OR AS DIRECTED BY THE RESIDENT ENGINEER.
- GRADES LESS THAN 1 PERCENT SHALL USE ITEM 651.15, SEED AND ITEM 651.25, HAY MULCH. GRADES BETWEEN 1 AND 2.5 PERCENT SHALL USE ITEM 651.15, SEED AND ITEM 651.25, HAY MULCH OR ITEM 653.20, TEMPORARY EROSION MATTING AS DIRECTED BY THE RESIDENT ENGINEER. GRADES OVER 2.5 PERCENT SHALL USE ITEM 649.31, GEOTEXTILE UNDER STONE FILL AND ITEM 613.10, STONE FILL TYPE I AS DIRECTED BY THE RESIDENT ENGINEER.



DITCH CLEANING DETAIL SHEET

PROJECT NAME: NEWPORT CITY
PROJECT NUMBER: STP 2720(1)

FILE NAME: p07d204.dgn
PROJECT LEADER: JLL
DESIGNED BY: STANTEC
IPARM FILE: p07d204dcs.i

PLOT DATE: 28-NOV-2012 14:5
DRAWN BY: STANTEC
CHECKED BY: STANTEC
SHEET 8 OF 30