



SECTION B-B

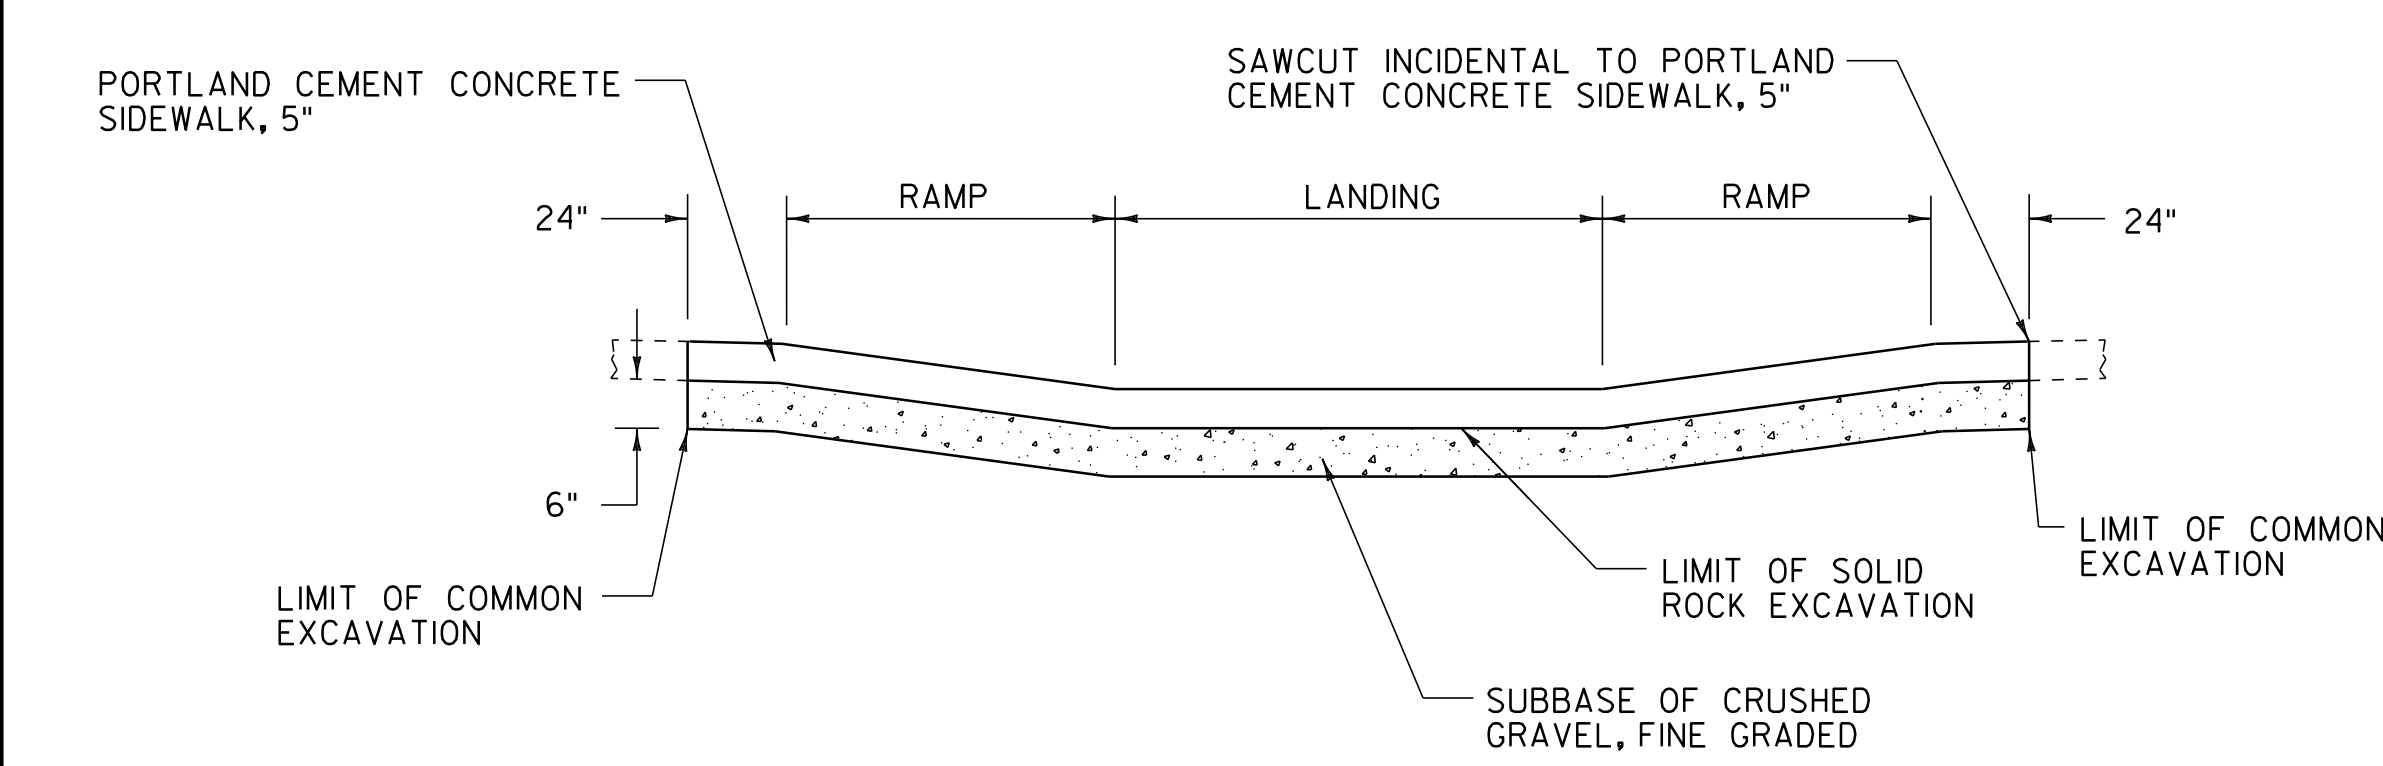


SECTION A-A

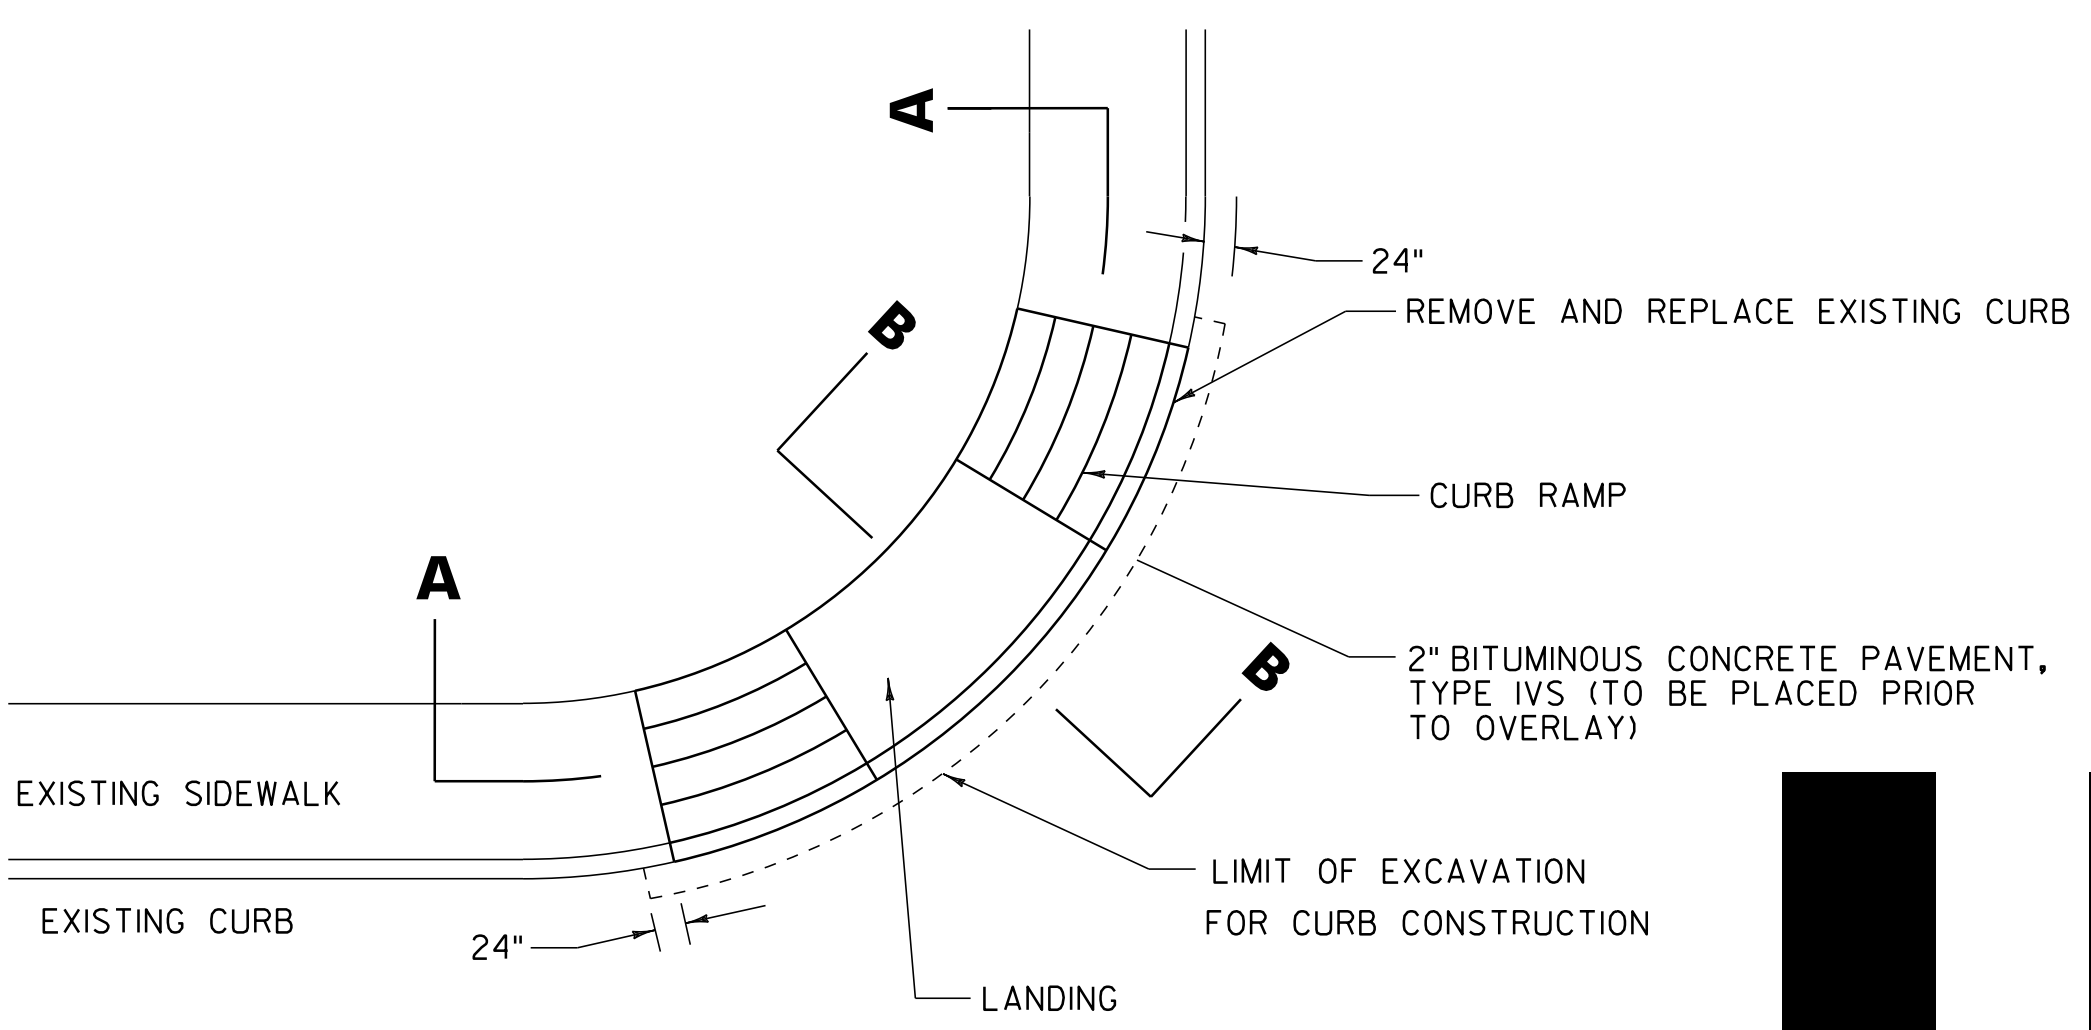


PLAN

SIDEWALK RAMP PAY LIMIT DETAILS


NOTE:
 1. THIS DETAIL IS FOR PAY LIMITS ONLY. FOR INDIVIDUAL RAMP CONFIGURATIONS, SLOPES, DIMENSIONS, ETC., SEE VTRANS STANDARDS C-3A/C-3B.
 2. SEE PROJECT LAYOUT SHEETS FOR LOCATIONS OF RAMPS TO BE RECONSTRUCTED.

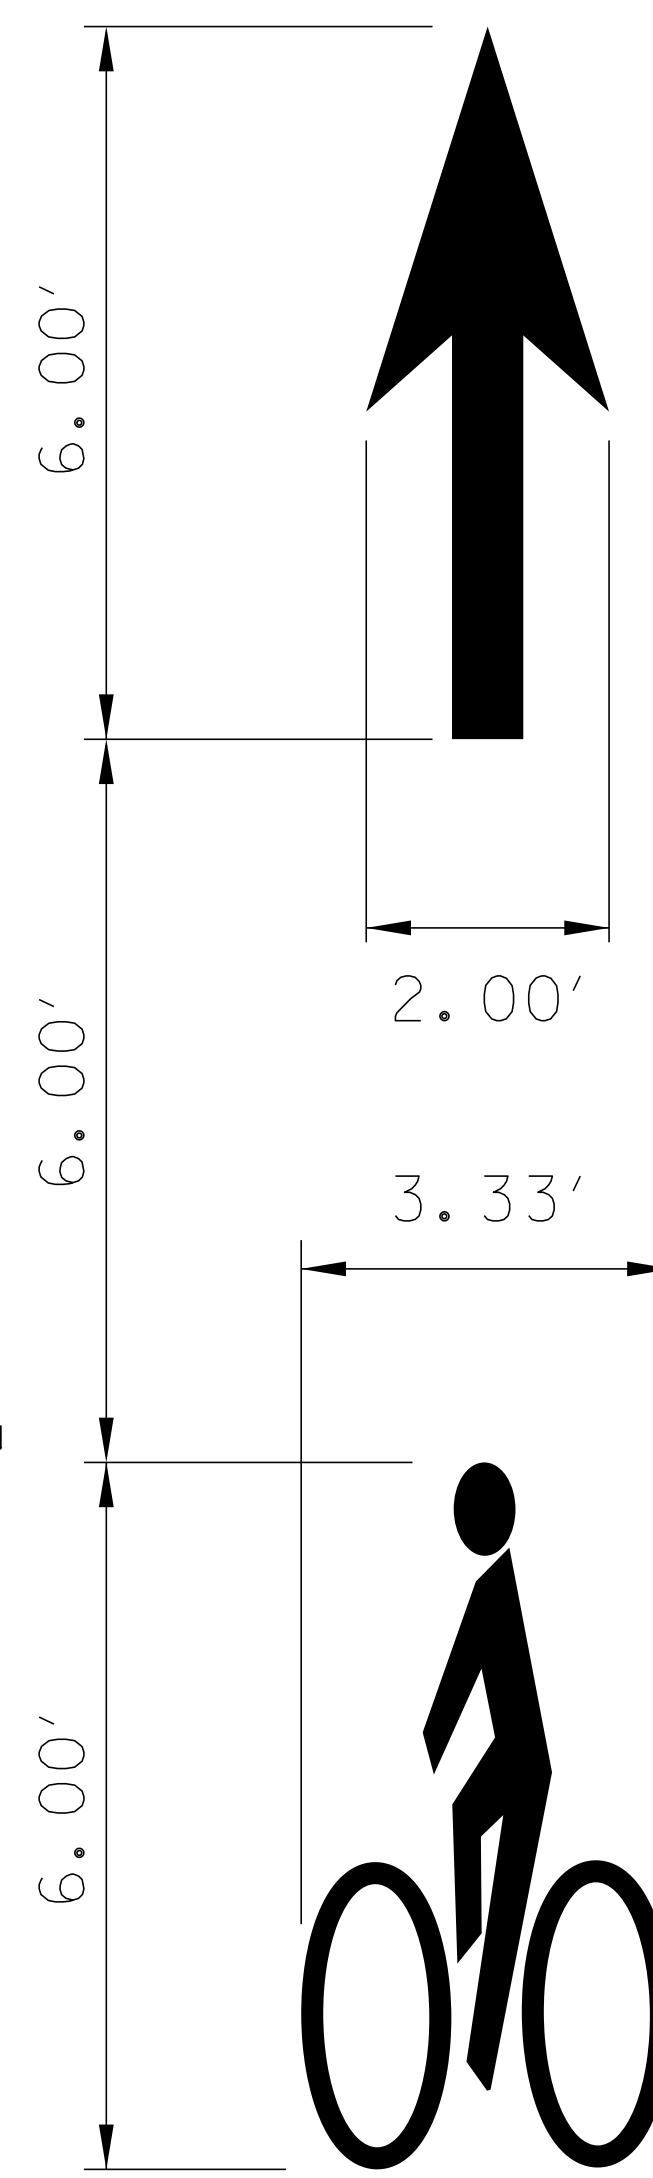

BIKE LANE PAINT MARKING DETAIL

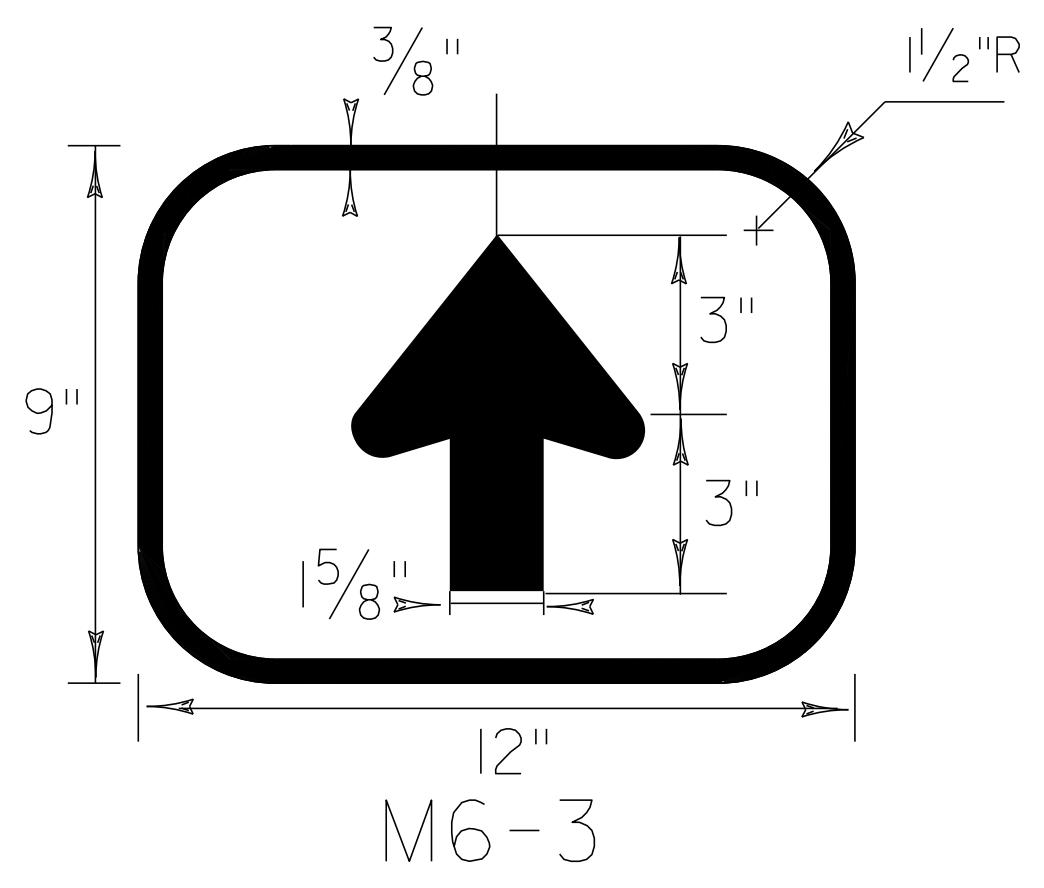


M6-3
 GREEN BACKGROUND WITH REFLECTORIZED WHITE LEGEND AND BORDER

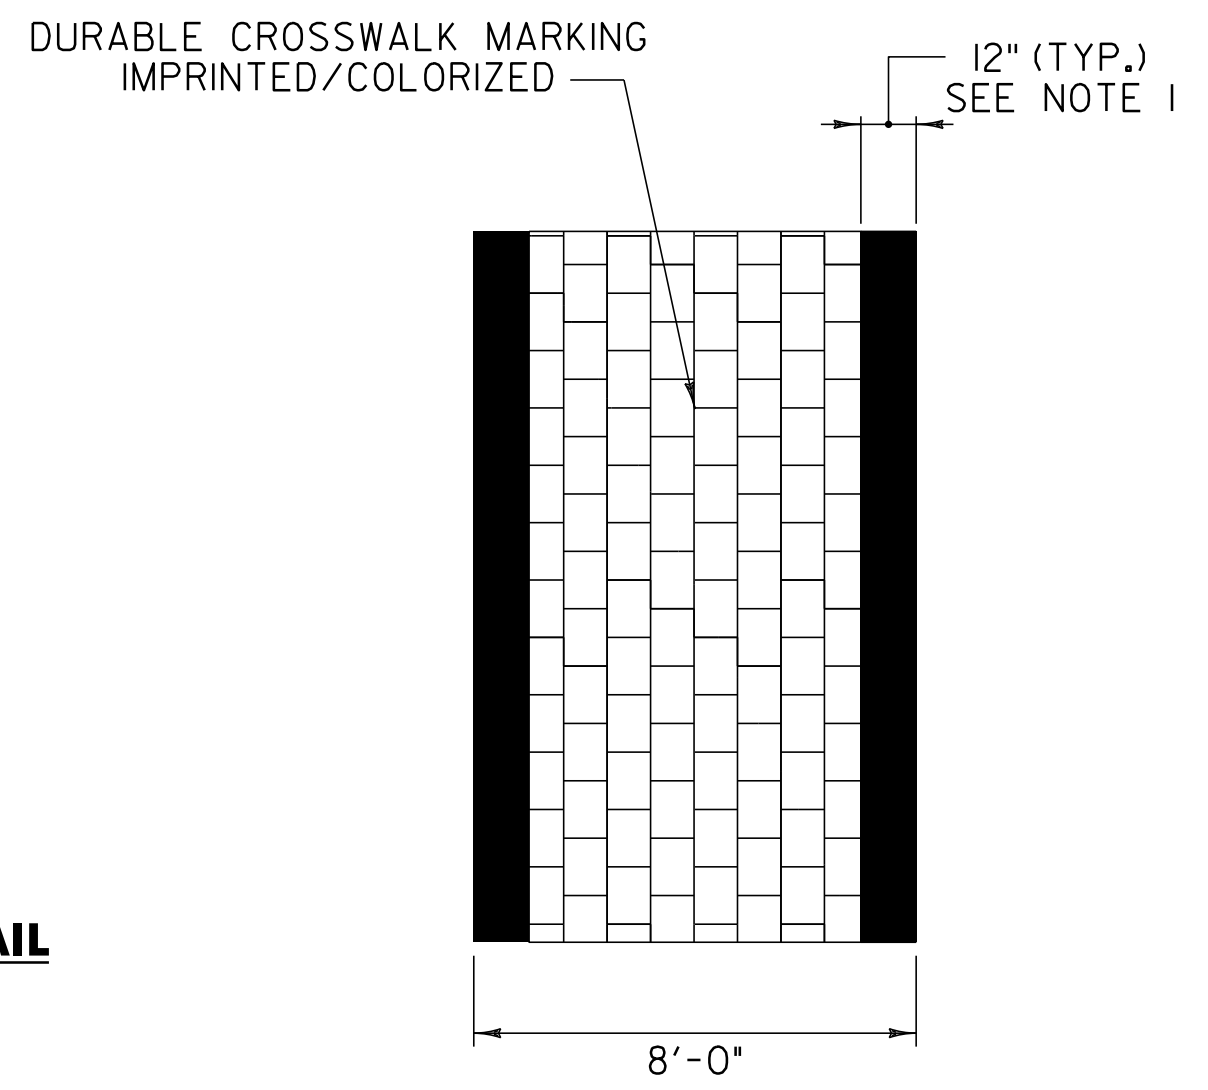


DETAIL OF ITEM 900.640 SPECIAL PROVISION (DURABLE CROSSWALK MARKING, IMPRINTED/COLORIZED)

U.S. ROUTE 7
 STA. 74+57 - STA. 74+80 LT
 STA. 84+46 - STA. 84+80 LT
 STA. 87+78 - STA. 88+21 LT
 STA. 98+60 LT & RT

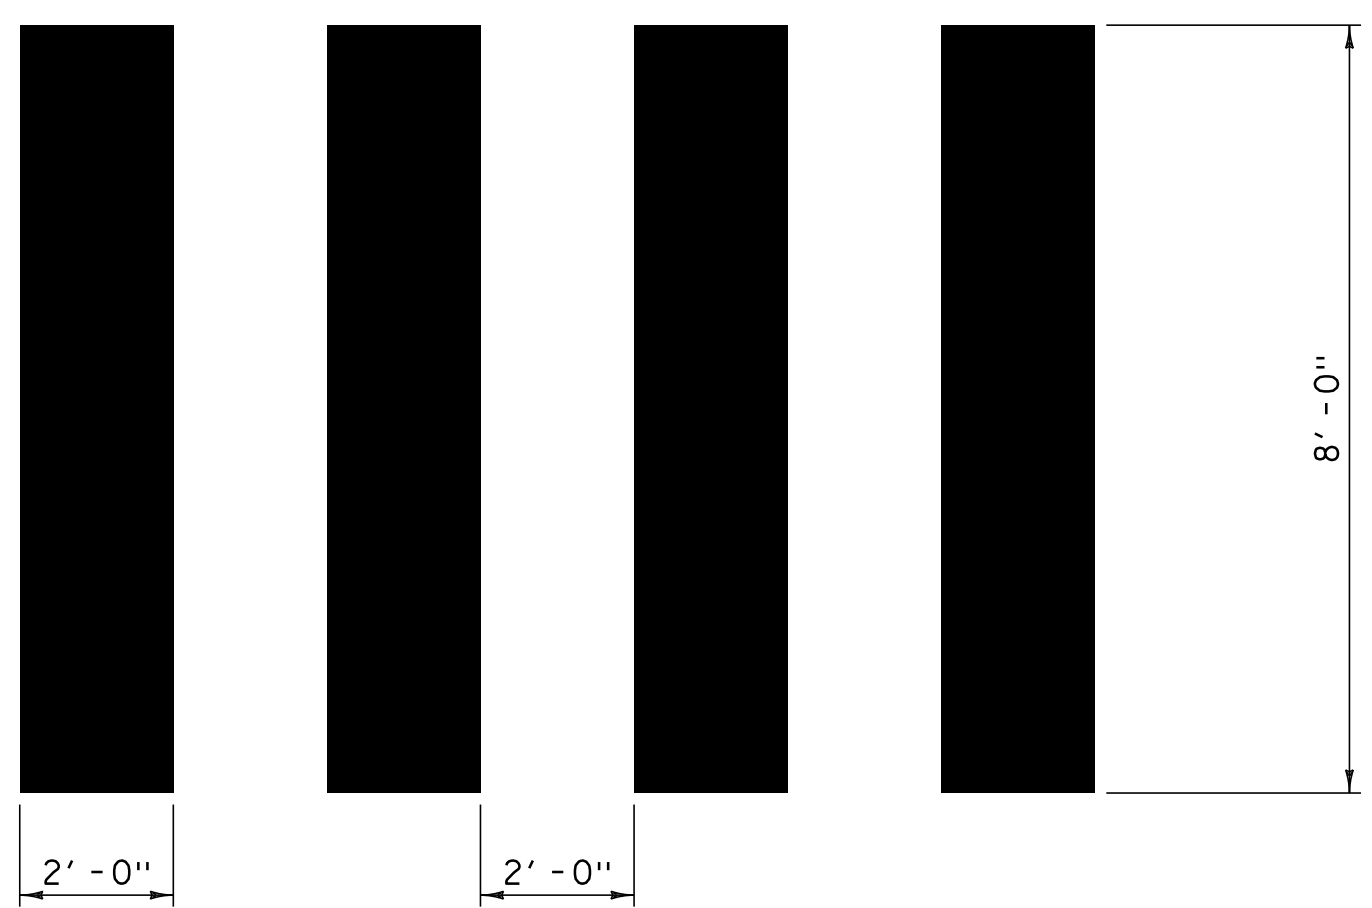


DETAIL OF ITEM 646.501 "DURABLE CROSSWALK MARKING, TYPE I TAPE" AND ITEM 646.702 "TEMPORARY CROSSWALK MARKING, PAINT"

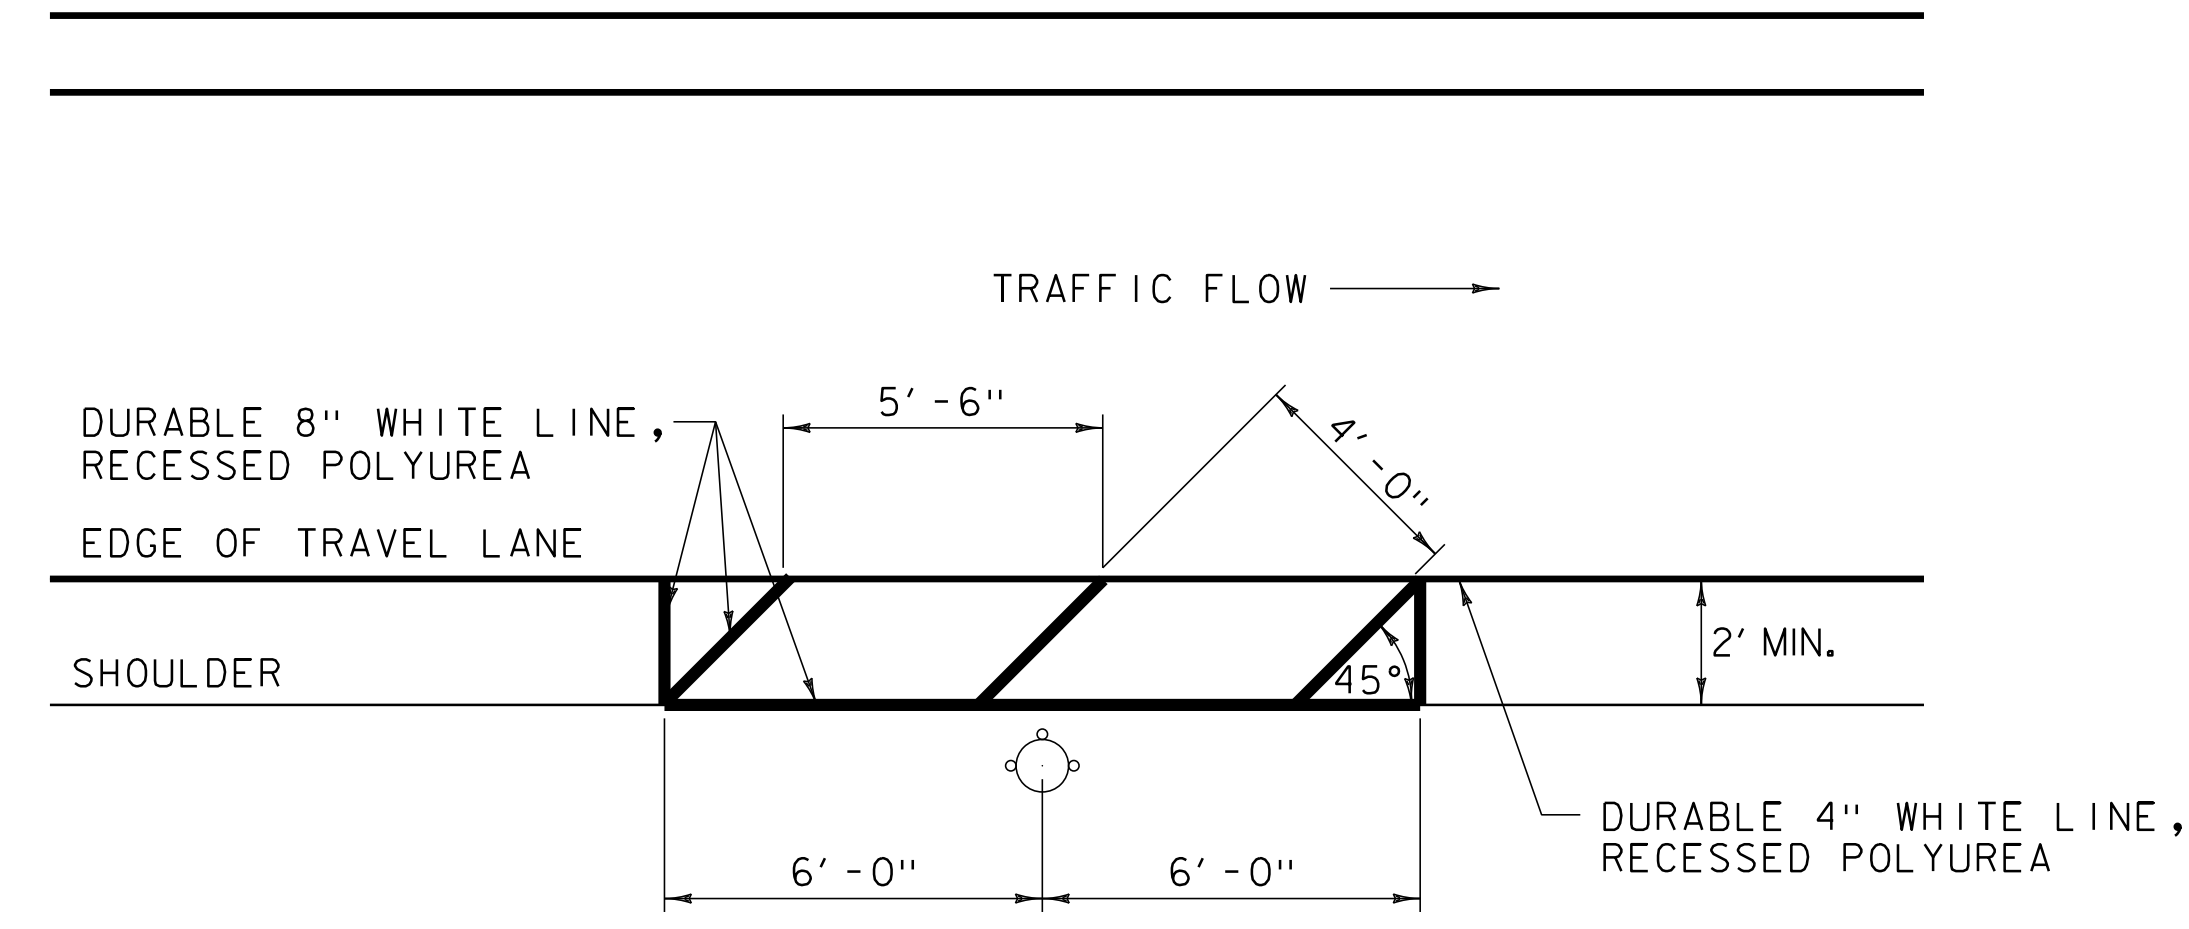


FIRE HYDRANT PAINT MARKING DETAIL

NOTE:
 U.S. ROUTE 7 BURLINGTON:
 1. THE CONTRACTOR SHALL ADJUST THE PLACEMENT OF THE FIRE HYDRANT PAVEMENT MARKINGS TO MEET THE EXISTING SITE CONSTRAINTS AS DIRECTED BY THE RESIDENT ENGINEER.

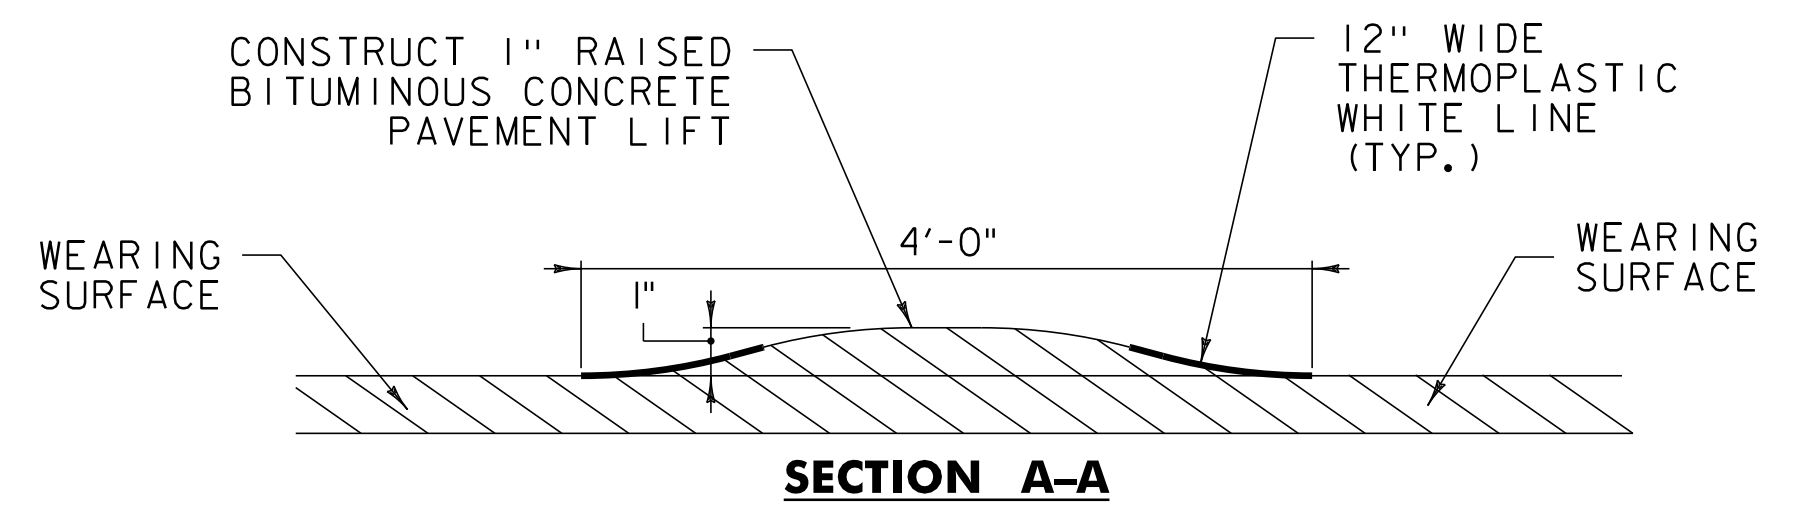

SECTION A-A

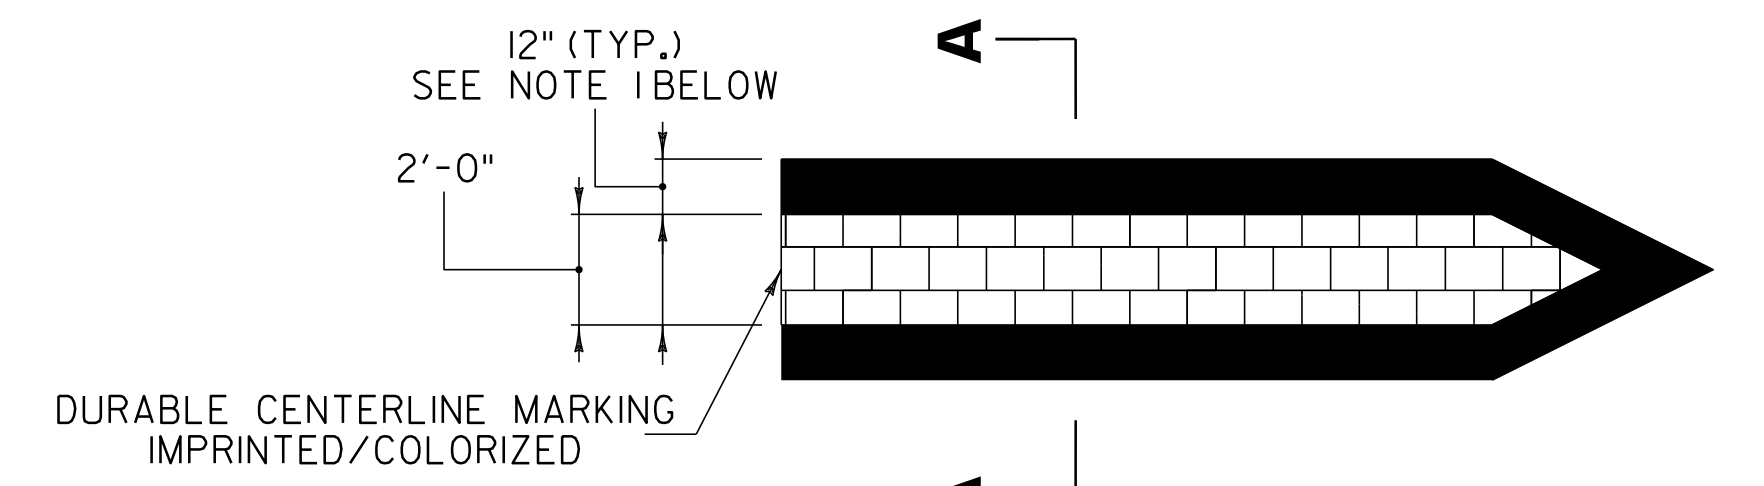

DETAIL OF ITEM 900.640 SPECIAL PROVISION (DURABLE CENTERLINE MARKING, IMPRINTED/COLORIZED)

U.S. ROUTE 7
 STA. 98+07 - STA. 98+57 LT & RT
 STA. 98+65 - STA. 99+05 LT & RT

NOTES:
 1. IMPRINTED/COLORIZED DURABLE MARKINGS SHALL HAVE A DURABLE 12" WIDE THERMOPLASTIC WHITE LINE PLACED ON THE OUTSIDE EDGES OF THE INLAID BRICK PATTERN. PAYMENT WILL BE INCLUDED IN THE UNIT PRICE BID FOR THE APPROPRIATE SECTION 900 PAY ITEM.
 2. THE PER FOOT COST OF INSTALLED PERMANENT CROSSWALK MARKINGS, SHALL BE PAID AS ITEM 900.640 "SPECIAL PROVISION (DURABLE CROSSWALK MARKING, IMPRINTED/COLORIZED)".
 3. TEMPORARY CROSSWALK MARKINGS SHALL ONLY CONSIST OF 12" WIDE WHITE LINES ON THE OUTSIDE EDGES AS SHOWN ABOVE. THE PER FOOT COST OF INSTALLED TEMPORARY CROSSWALK MARKINGS SHALL BE PAID UNDER ITEM 646.702 "TEMPORARY CROSSWALK MARKING, PAINT".

TRAFFIC MARKINGS AND DETAILS SHEET	PROJECT NAME: BURLINGTON (CLASS I)	PLOT DATE: 18-APR-2014 13:53
	PROJECT NUMBER: STP 2721(1)	DRAWN BY: BMB
	FILE NAME: 07d206.dgn	DESIGNED BY: BMB
	PROJECT LEADER: CDL	CHECKED BY: EPD
	DESIGNED BY: BMB	SHEET 65 OF 70
	PLOT FILE: 07d206_65.i	

NOT TO SCALE