

Figure 6H-4. Short-Duration or Mobile Operation on Shoulder (TA-4)

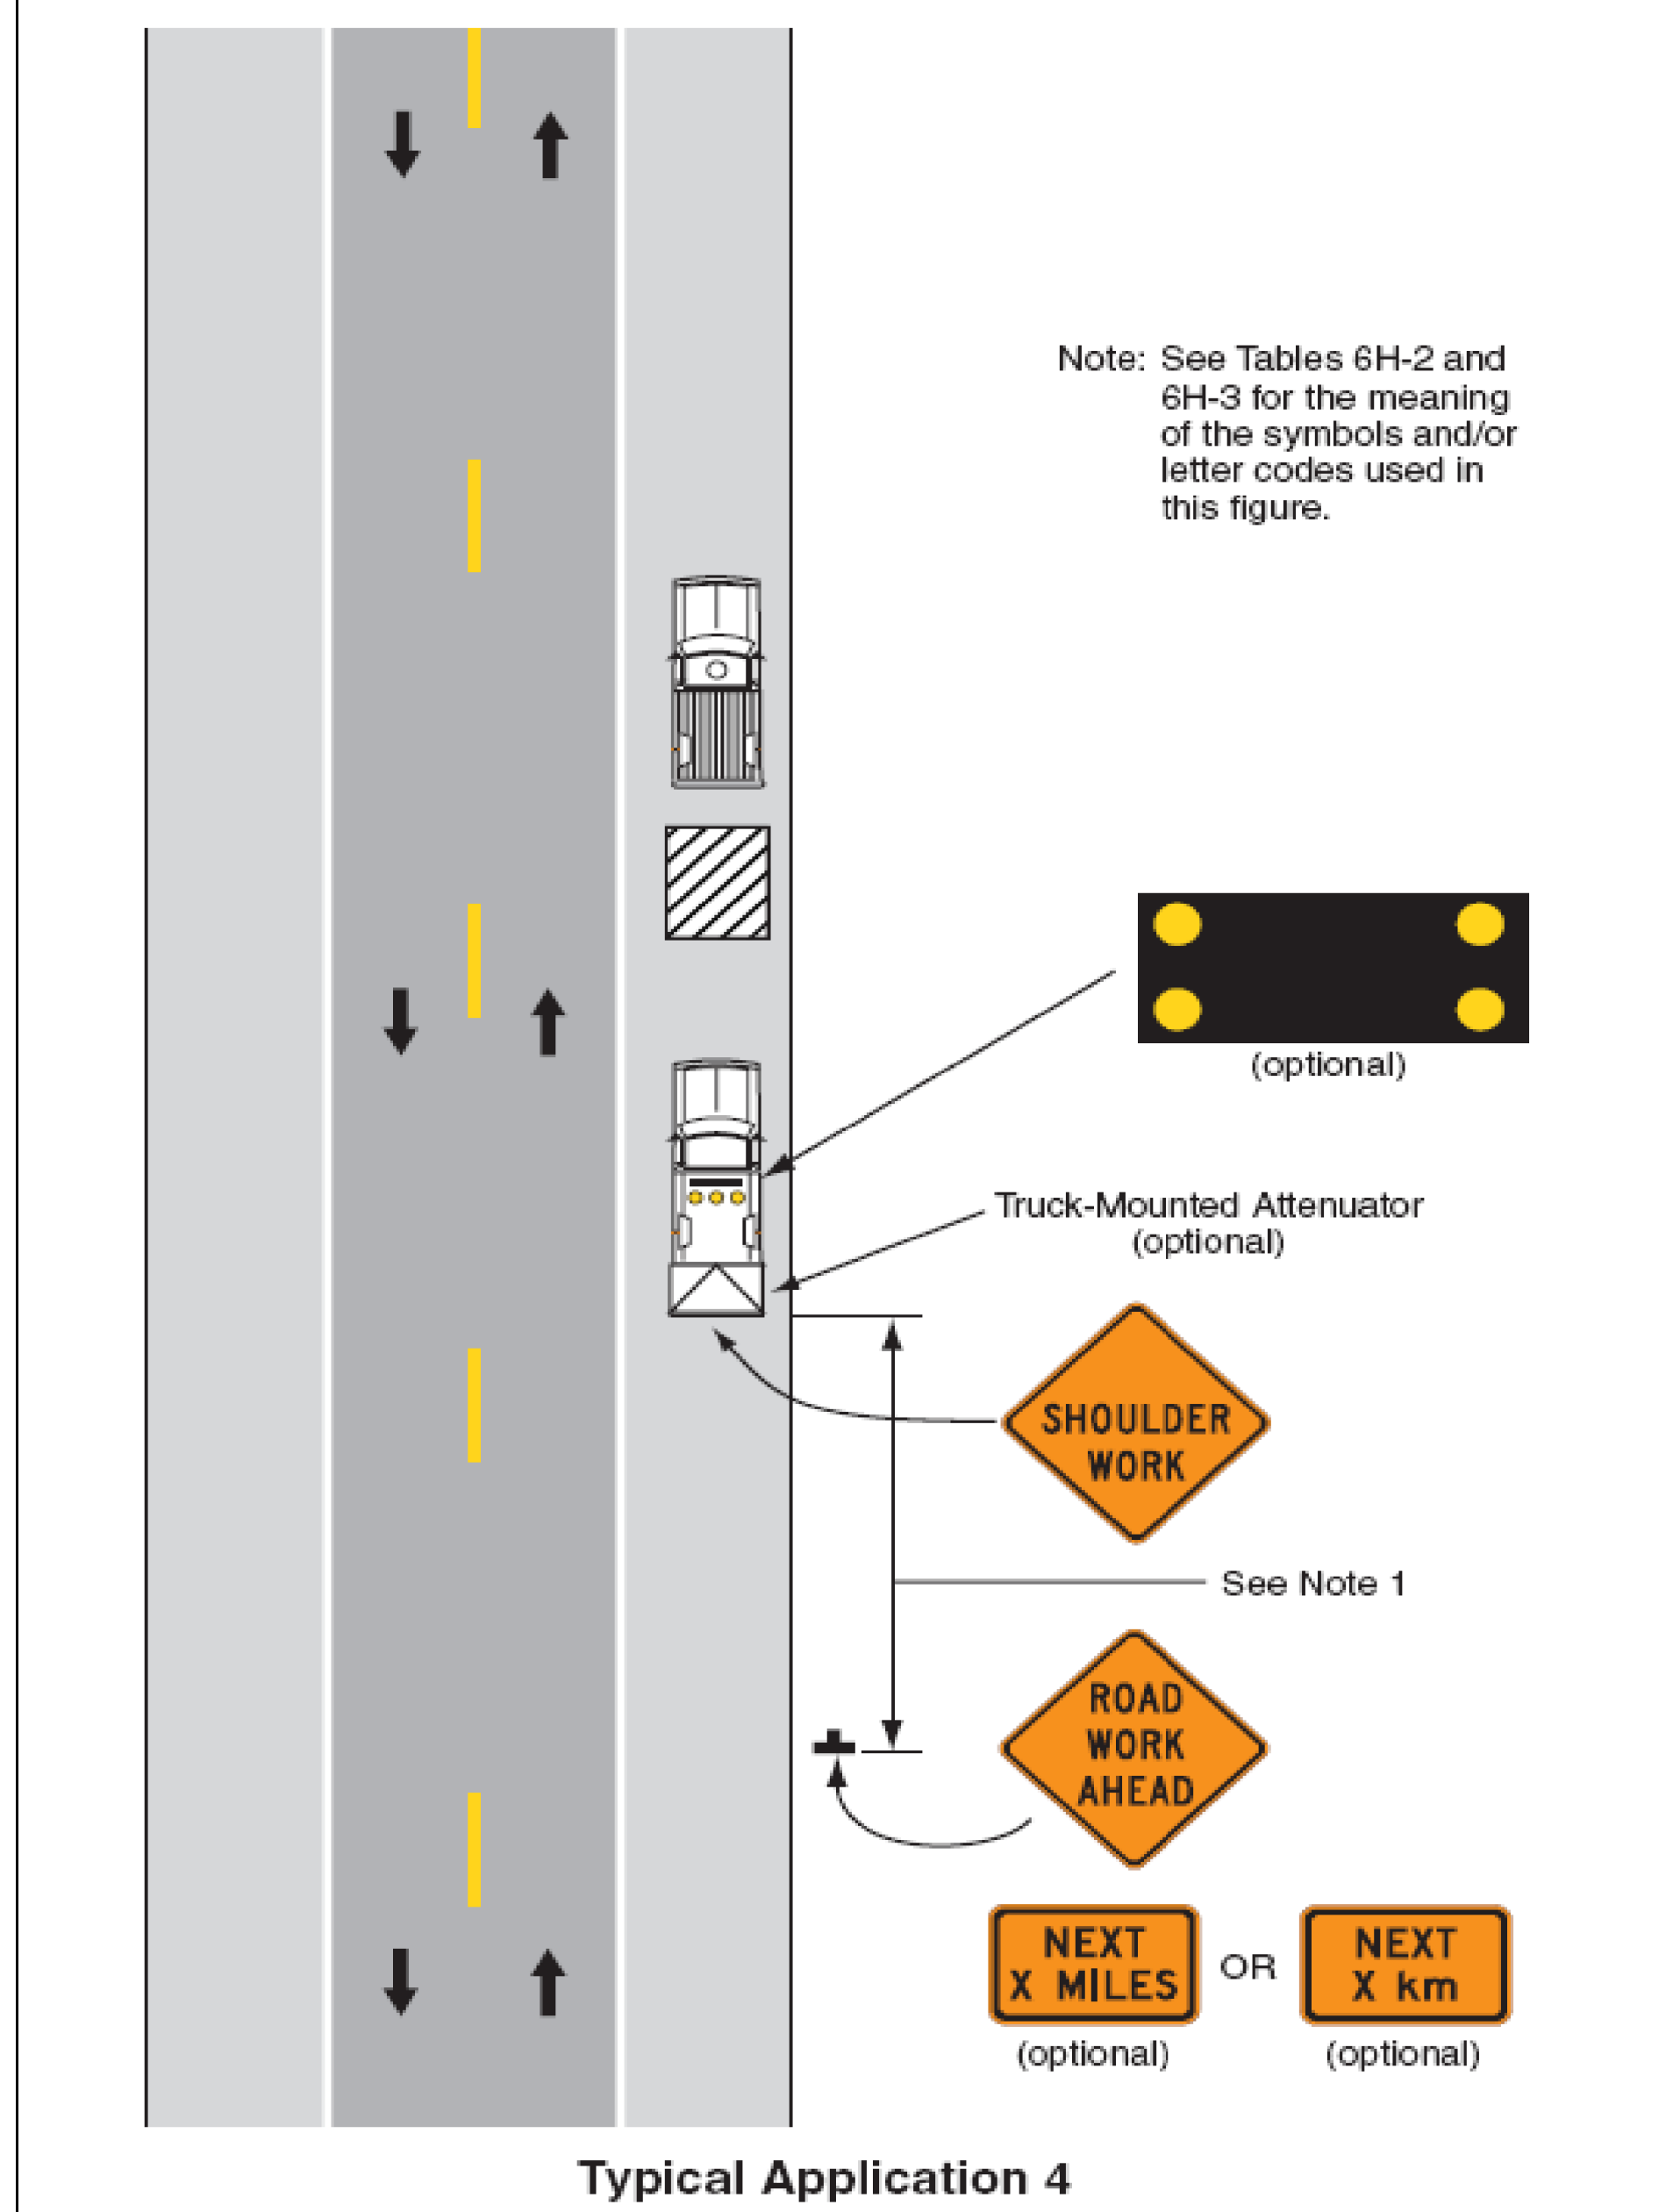


Figure 6H-6. Shoulder Work with Minor Encroachment (TA-6)


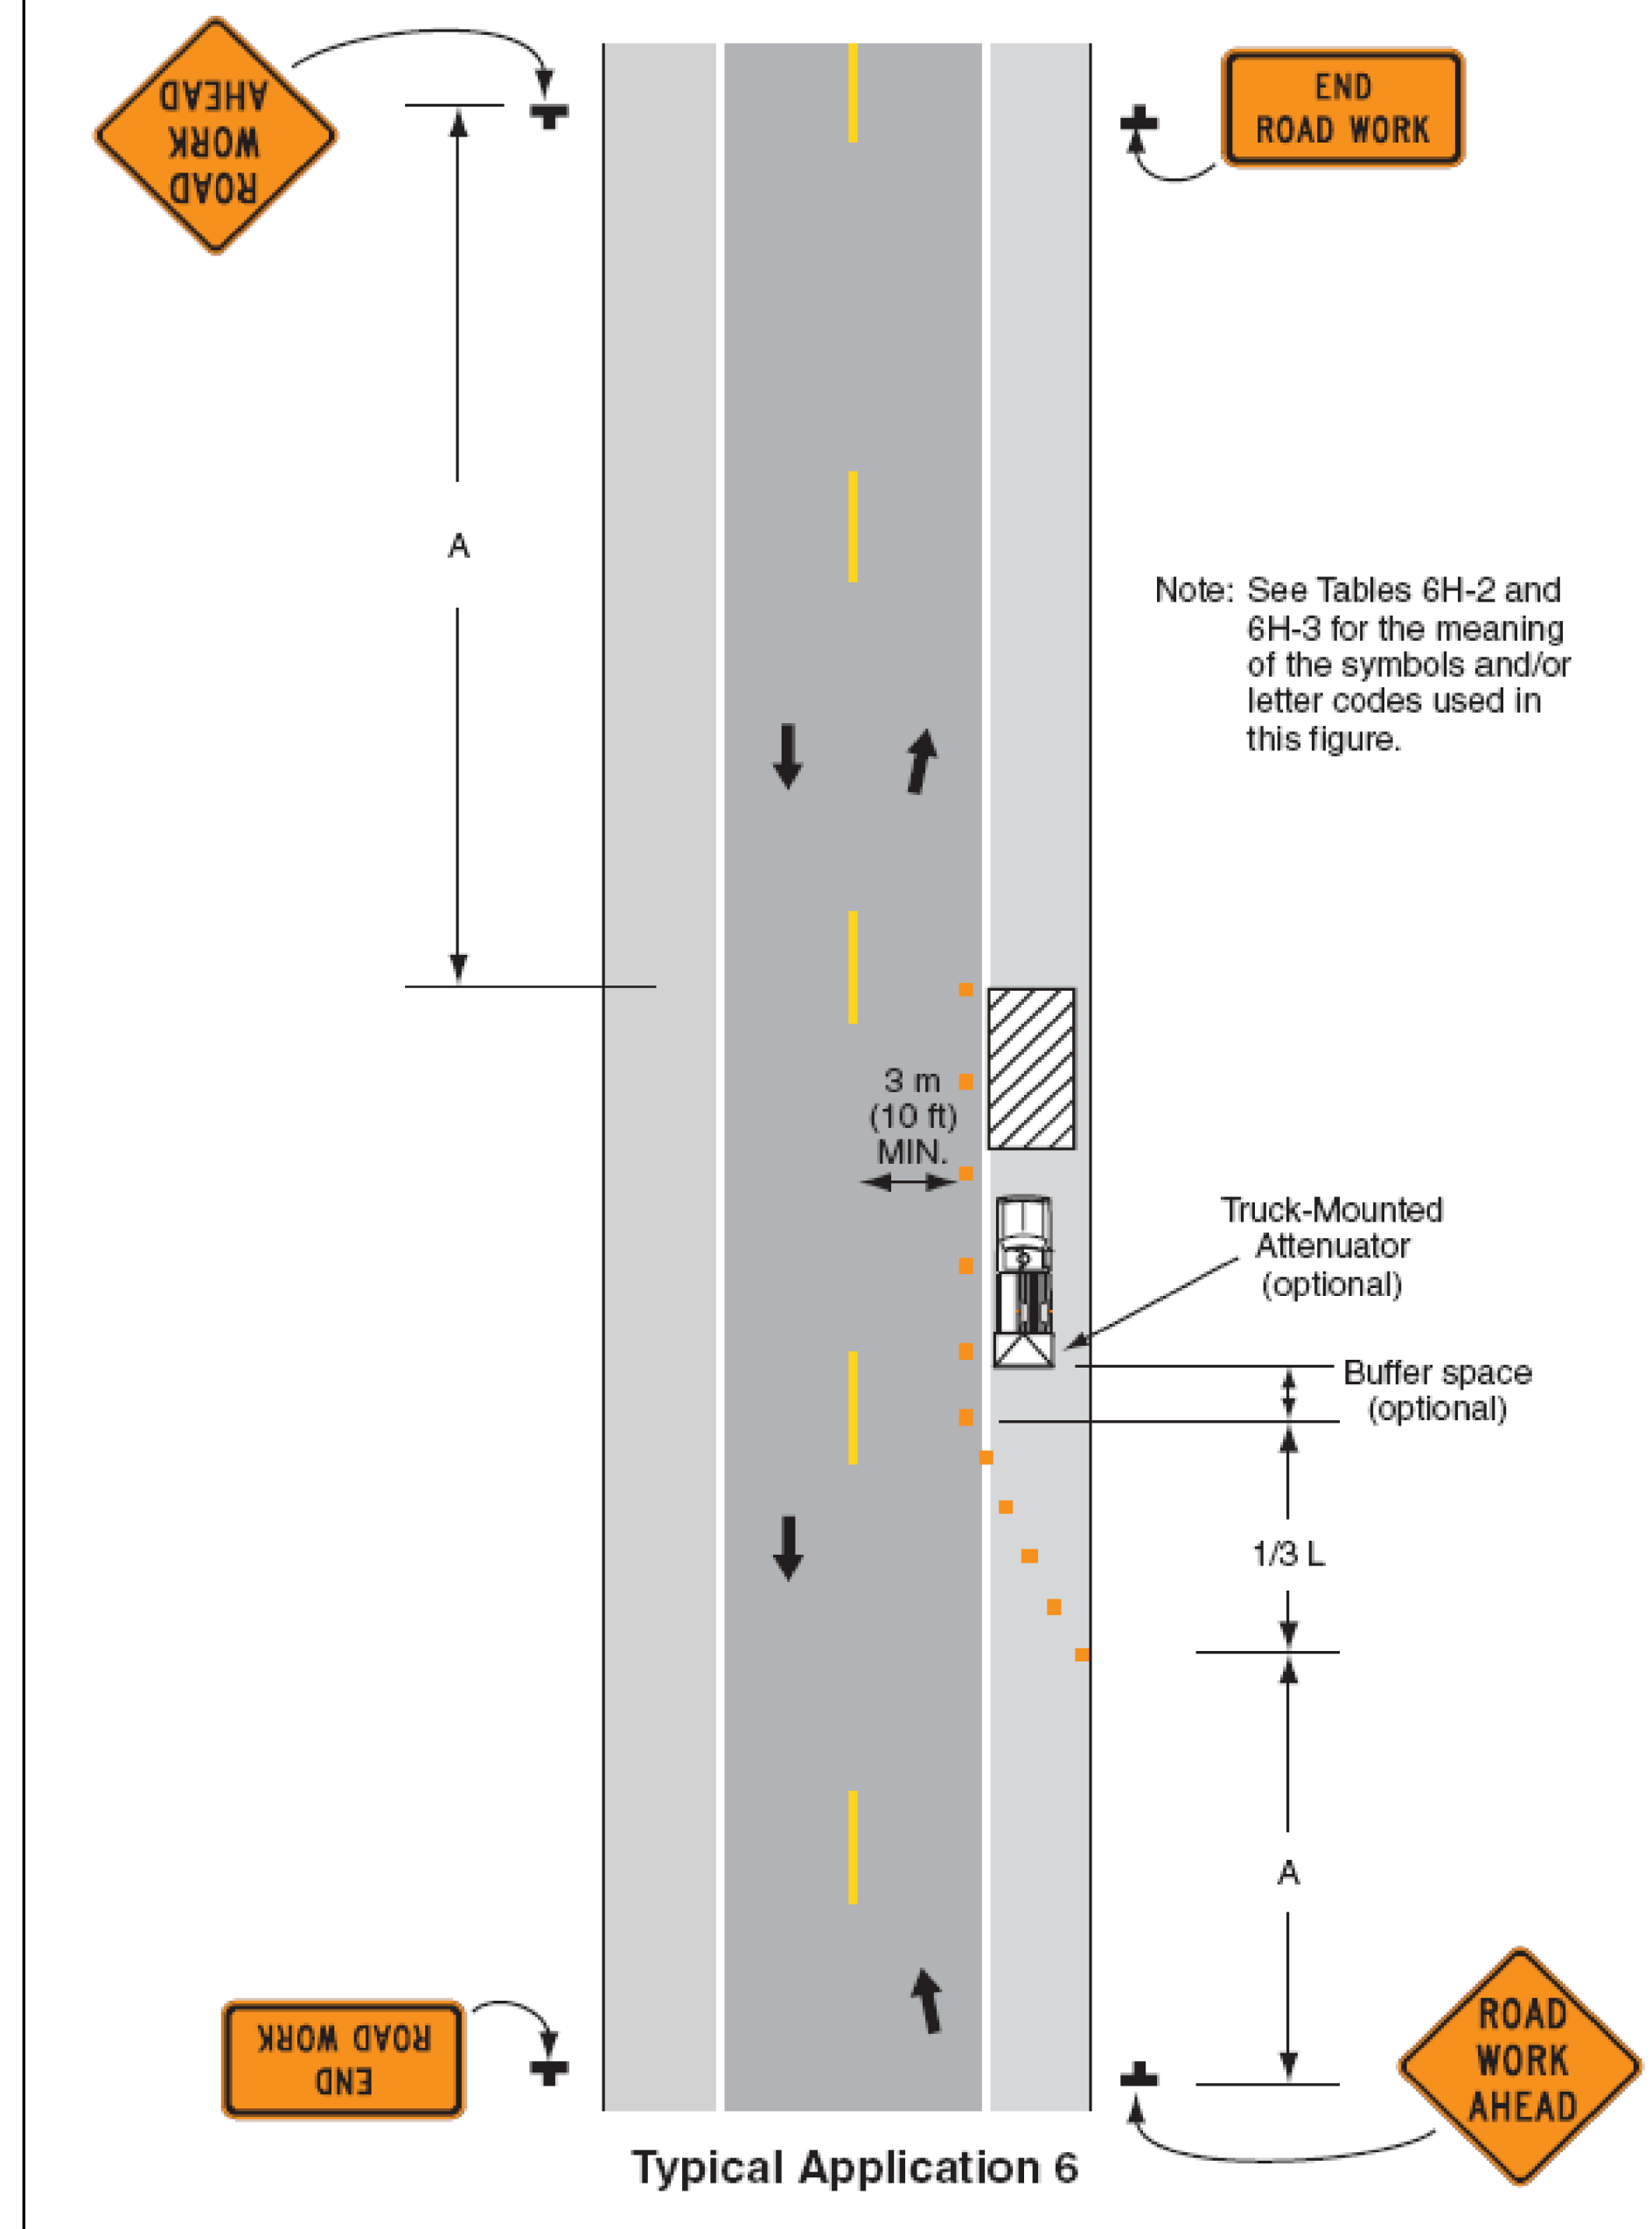


Figure 6H-10. Lane Closure on Two-Lane Road Using Flaggers (TA-10)

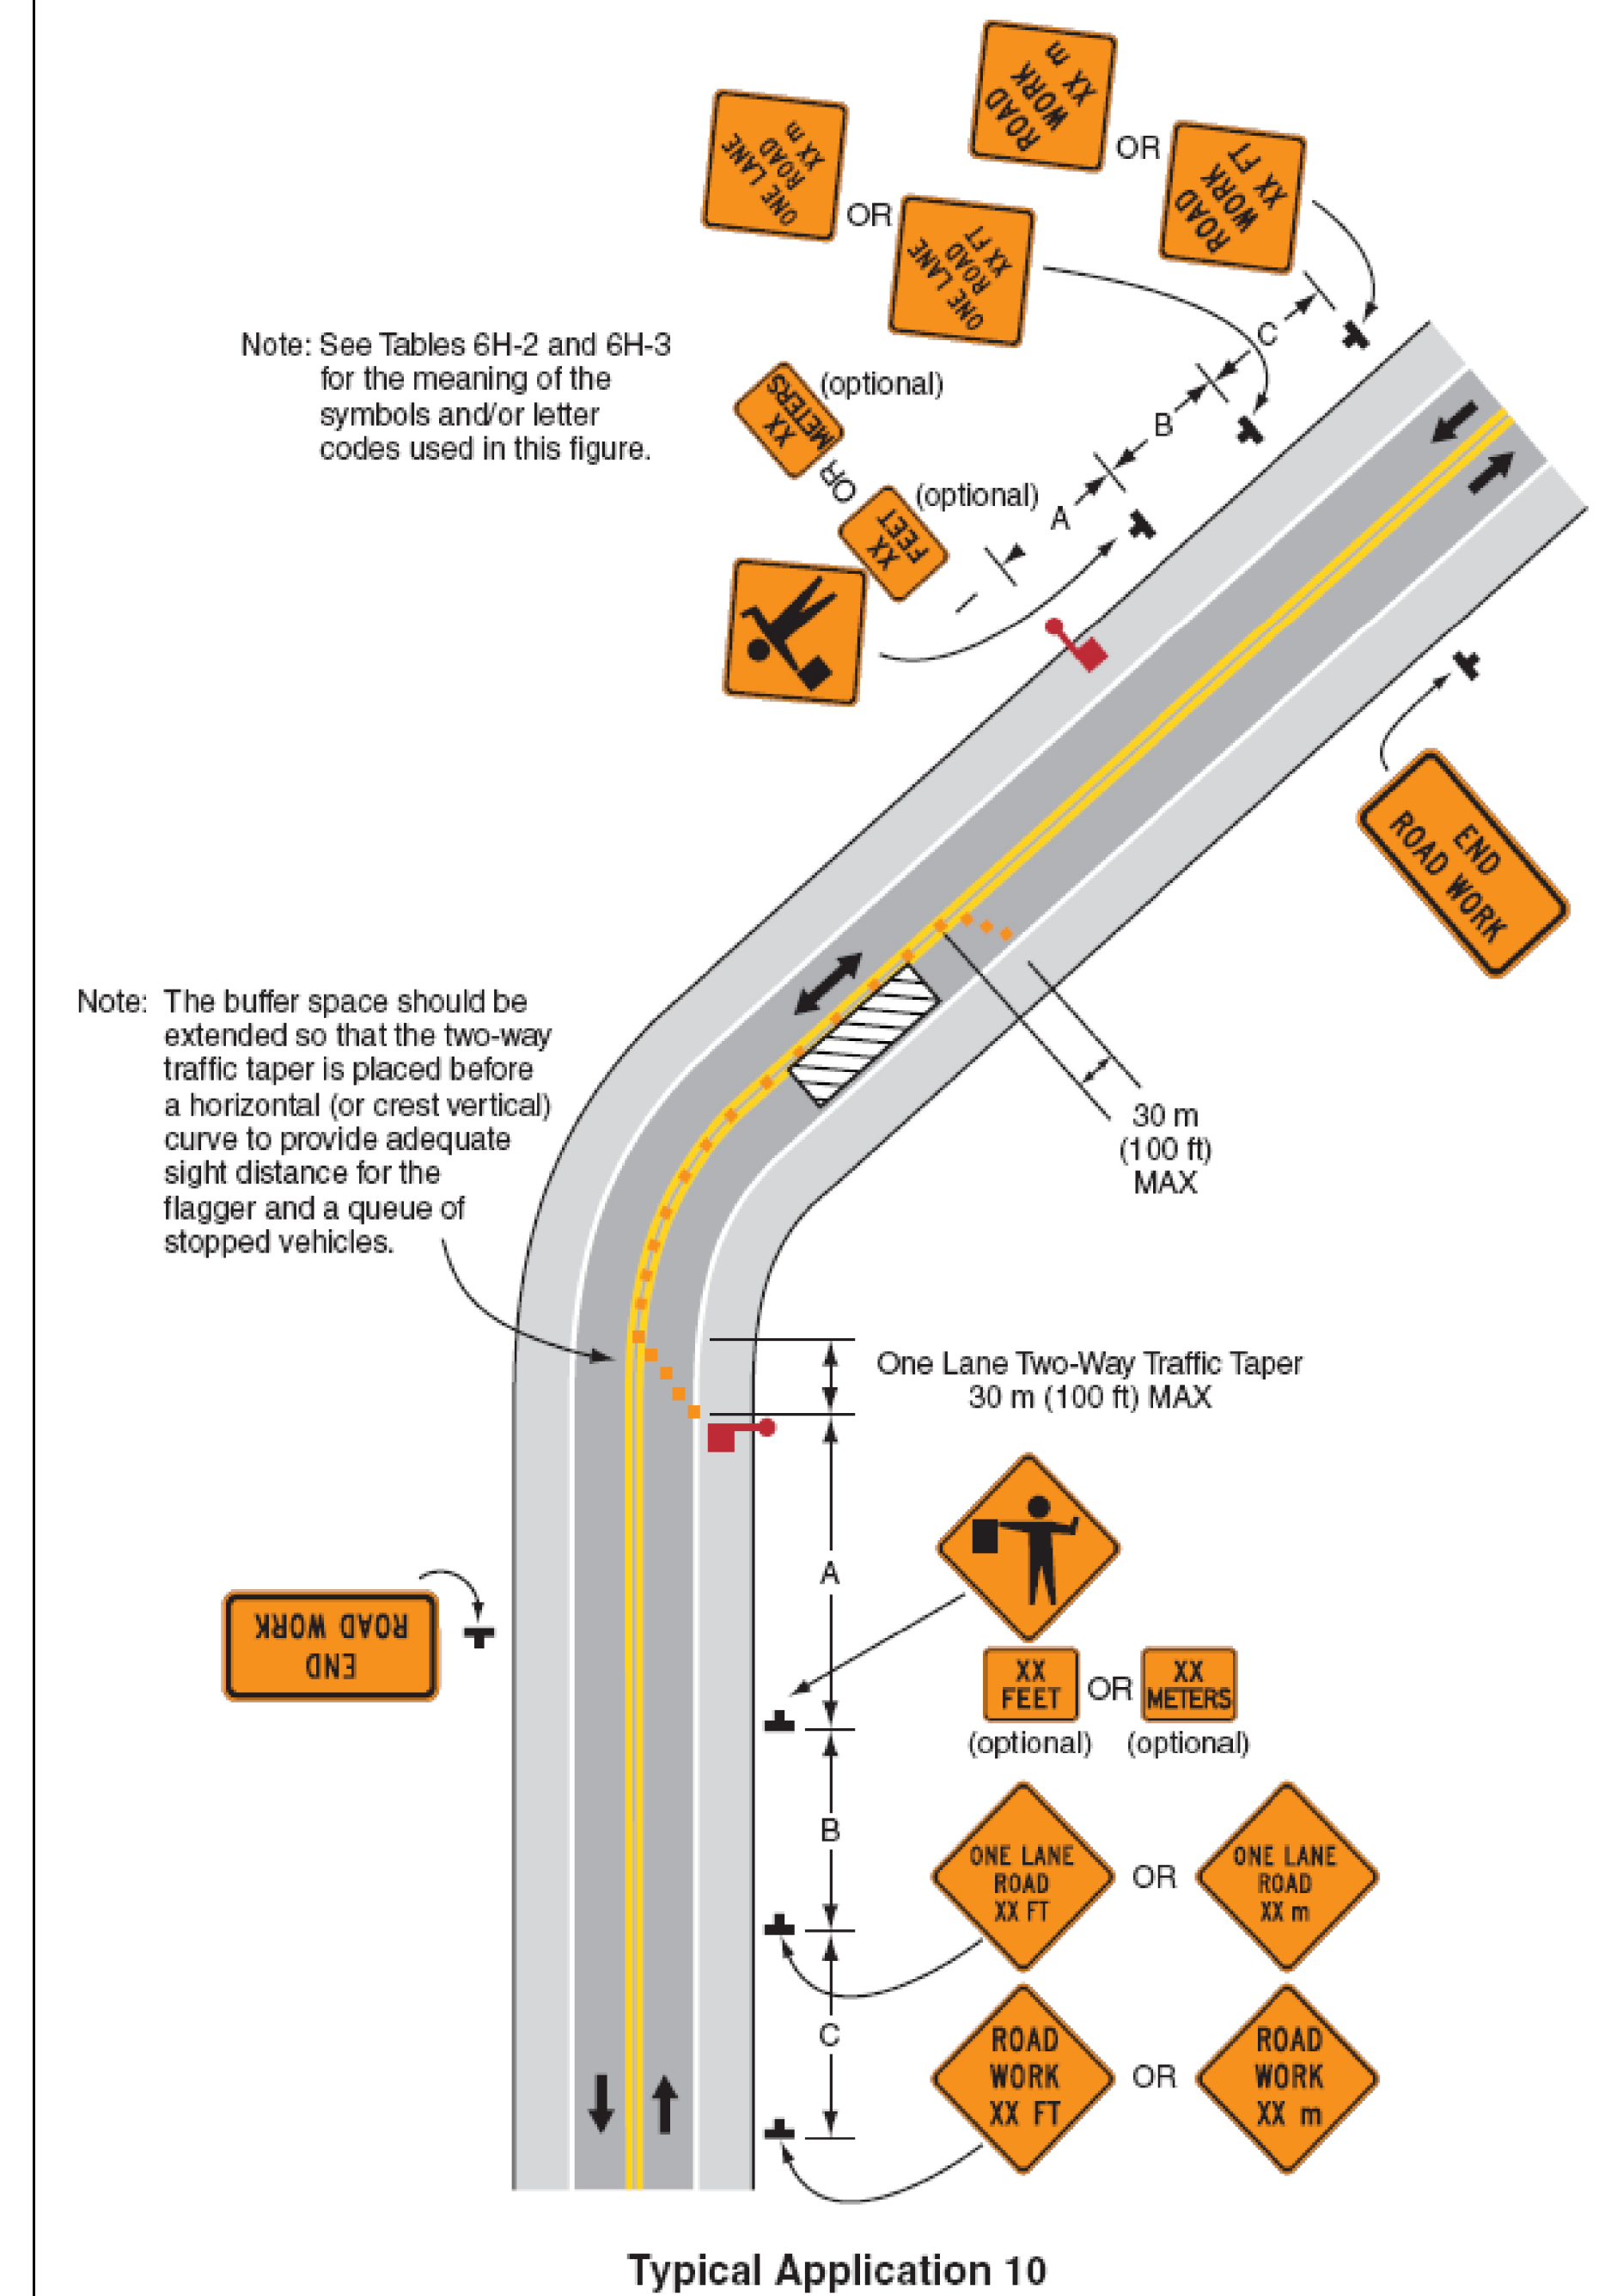

NOTES

1. IF TRUCK MOUNTED ATTENUATOR IS REQUESTED BY RESIDENT ENGINEER OR CONTRACTOR, PAYMENT FOR THIS ITEM SHALL BE INCIDENTAL TO ITEM 641.00 "TRAFFIC CONTROL".

TRAFFIC CONTROL SHEET 3

PROJECT NAME: BURLINGTON (CLASS 1)
PROJECT NUMBER: STP 2721(1)

FILE NAME: 07d206.dgn
PROJECT LEADER: CDL
DESIGNED BY: BMB
PLOT FILE: 07d206_68.i

PLOT DATE: 18-APR-2014 13:53
DRAWN BY: BMB
CHECKED BY: EPD
SHEET 68 OF 70