



Figure 6H-28. Sidewalk Detour or Diversion (TA-28)

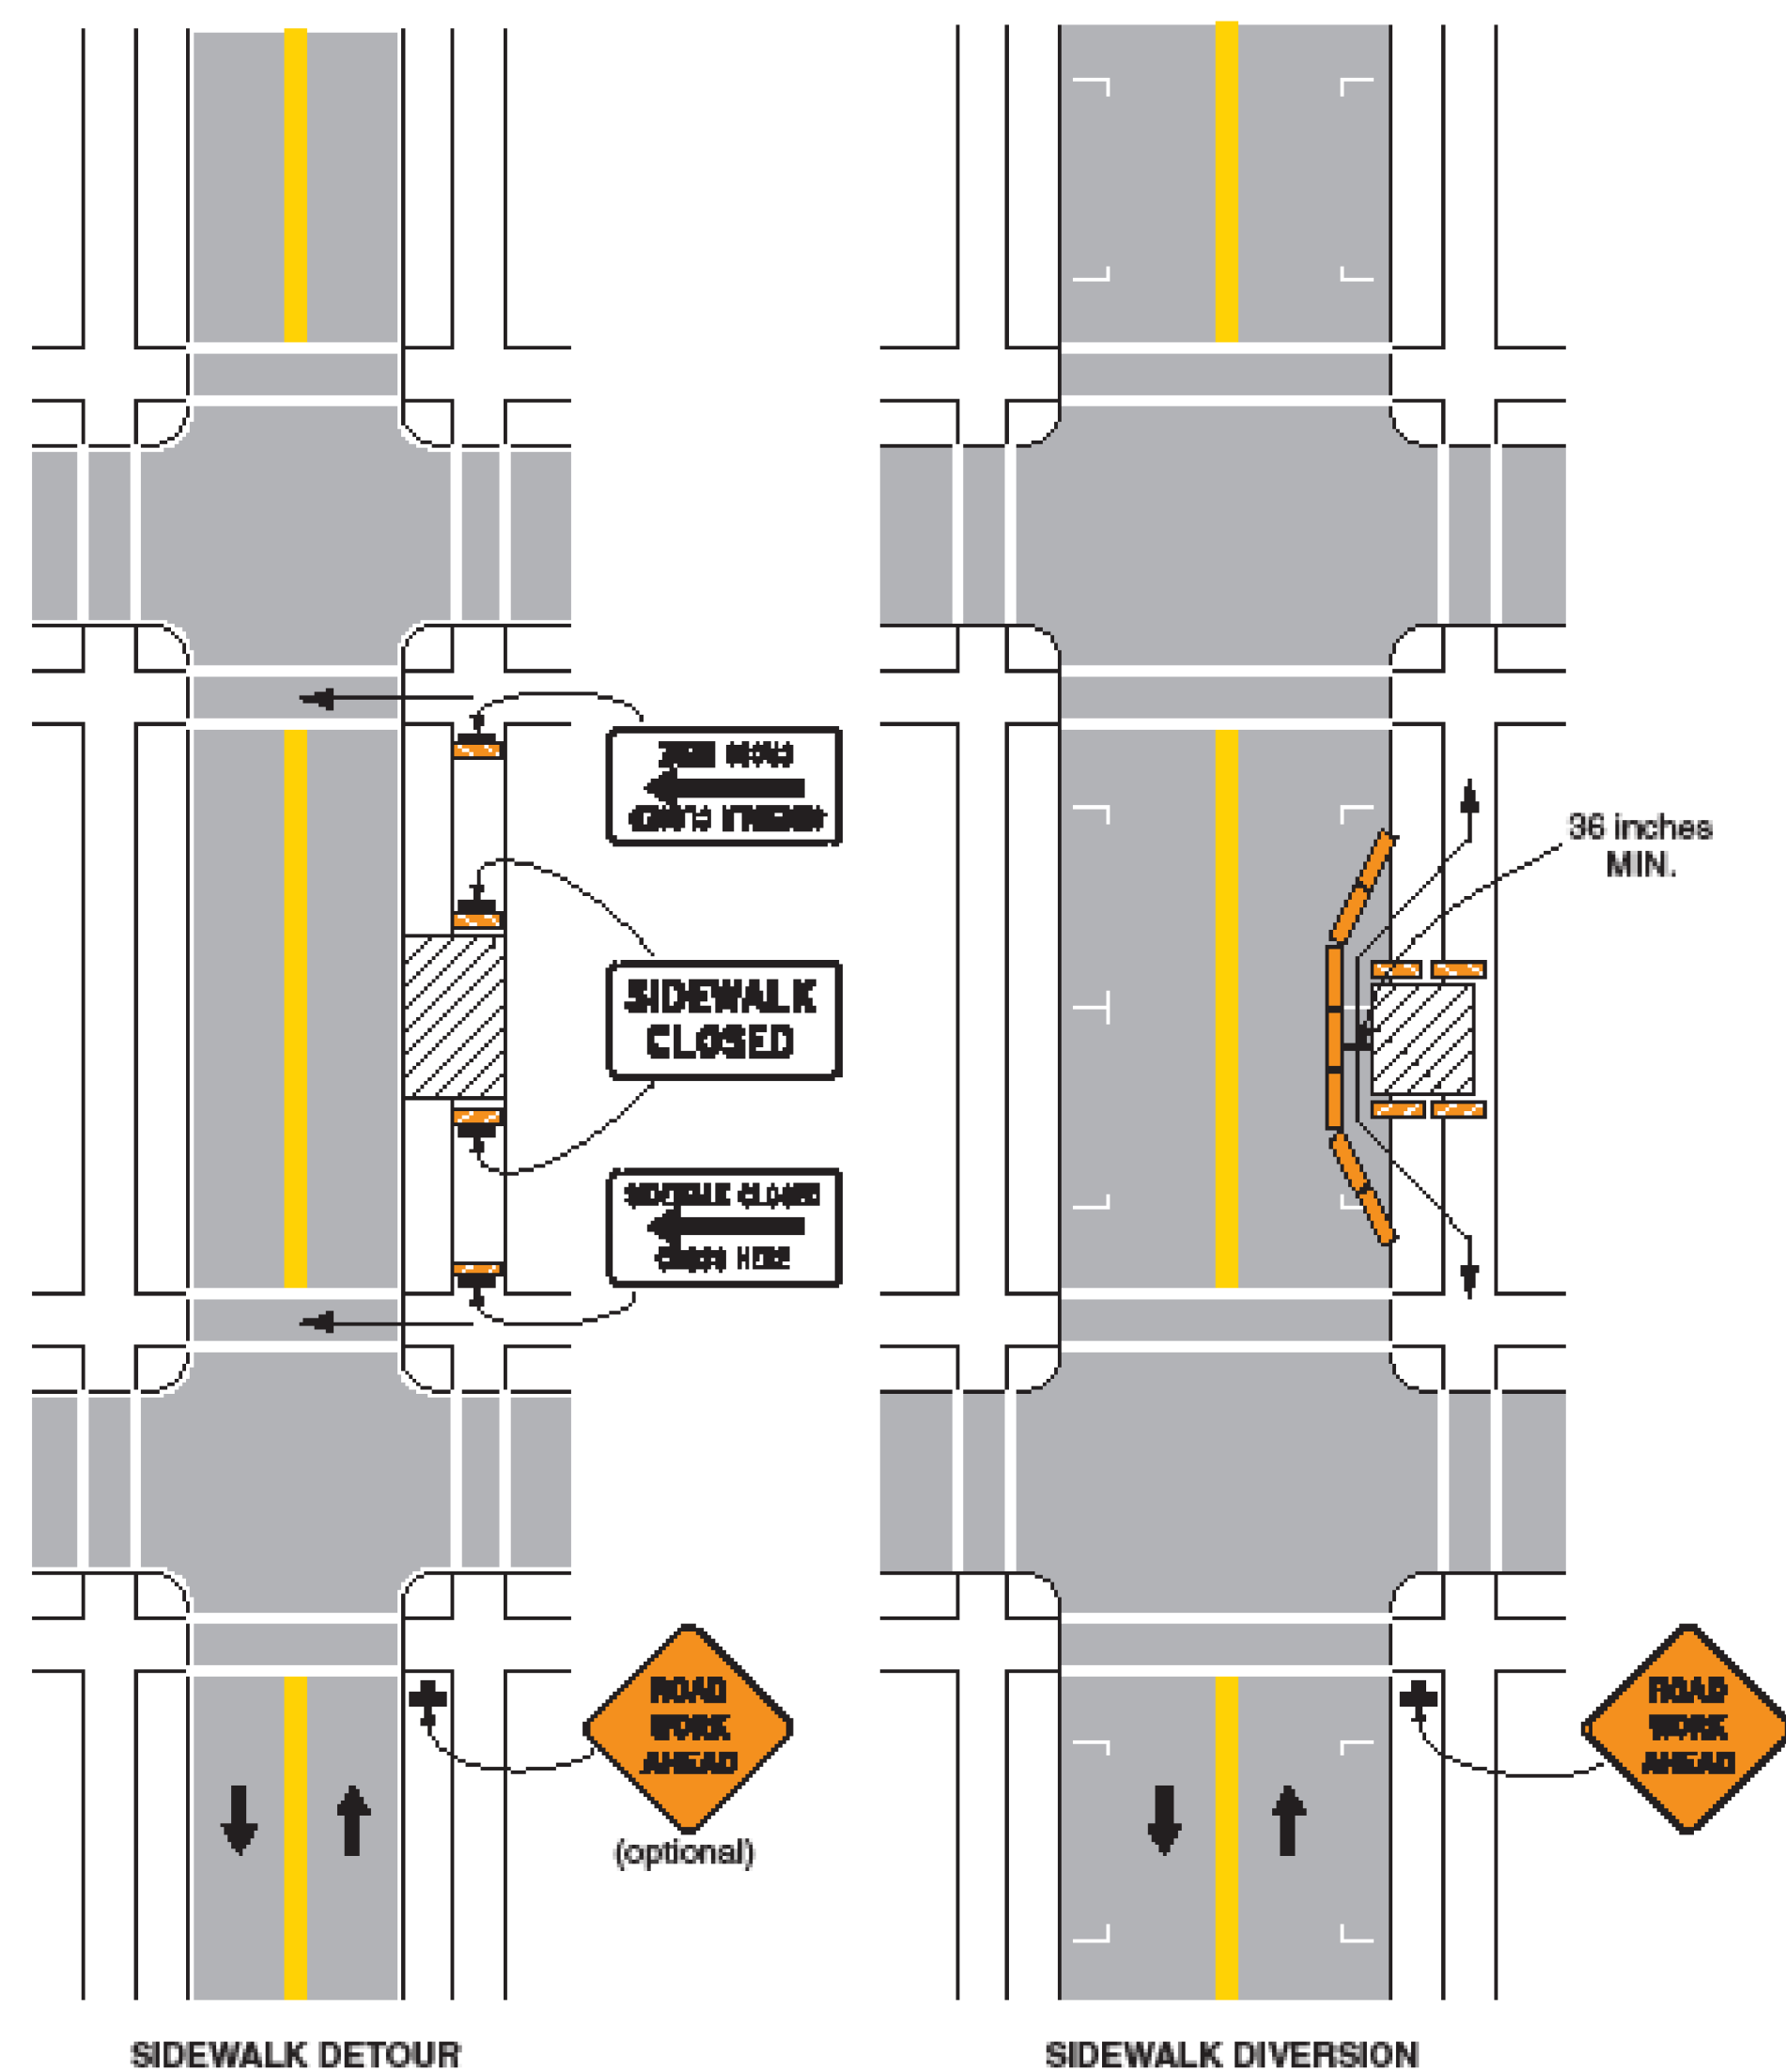

Typical Application 28

Figure 6H-29. Crosswalk Closures and Pedestrian Detours (TA-29)

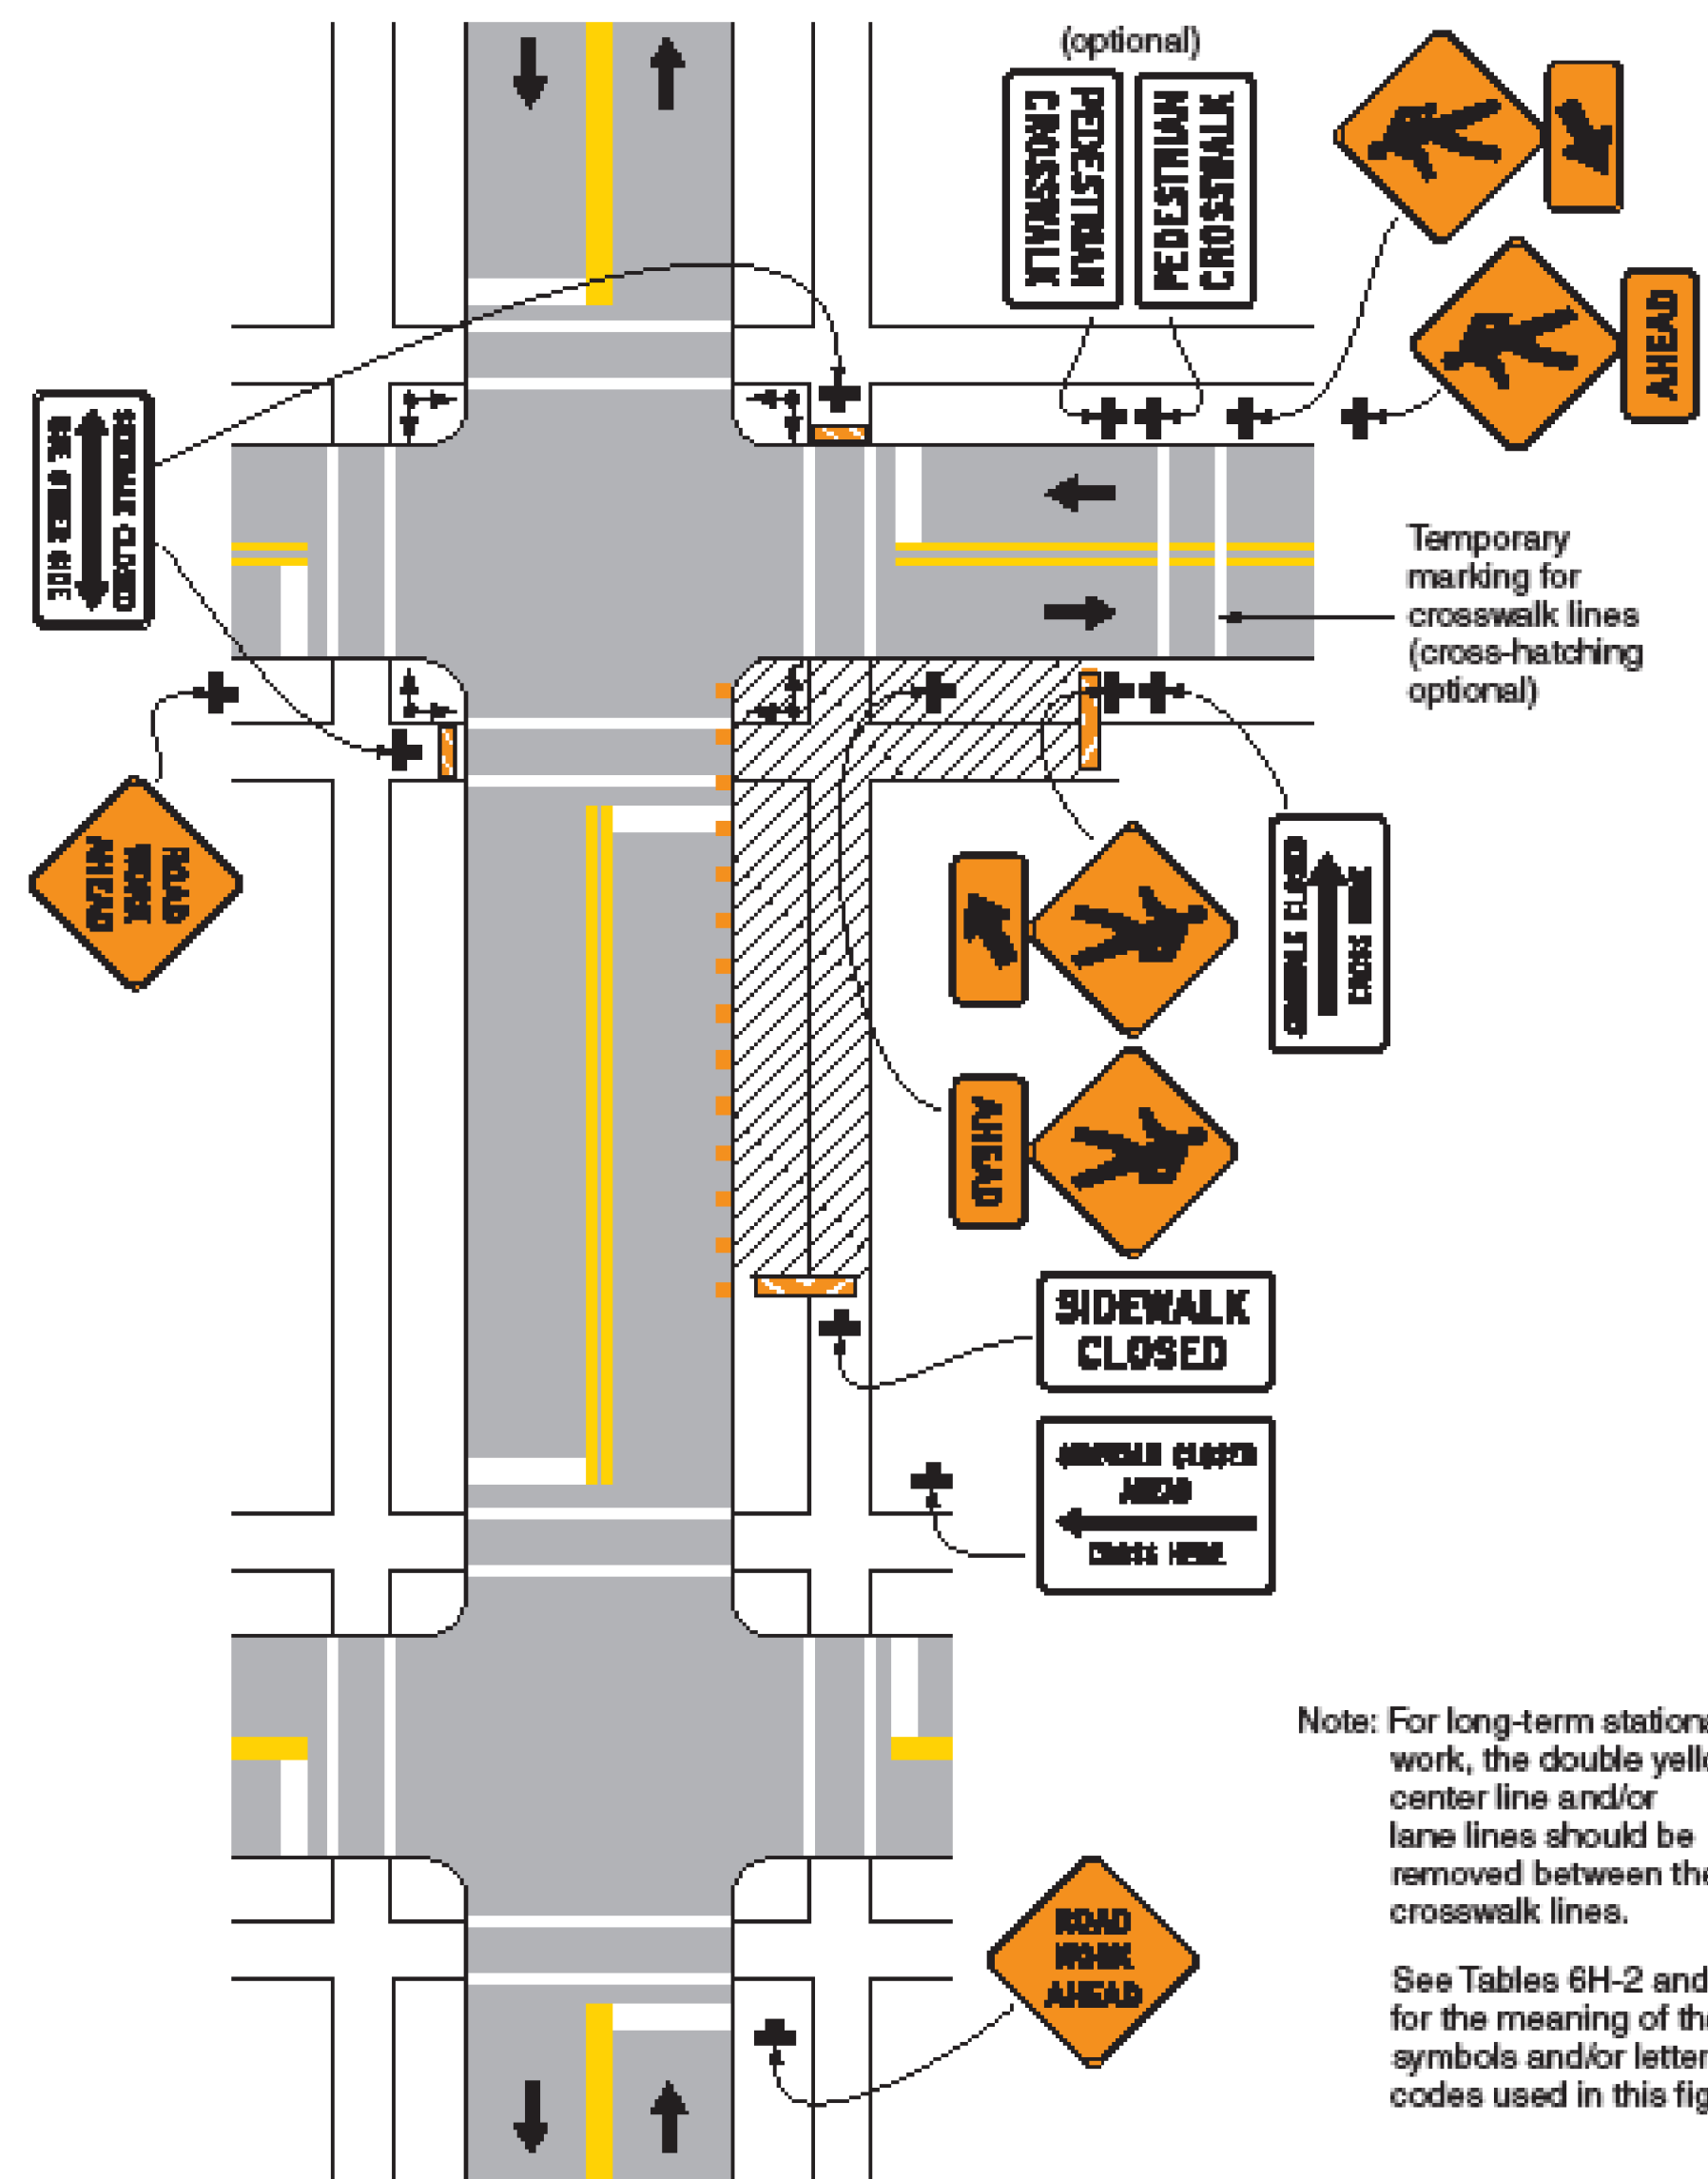

Typical Application 29

**TRAFFIC CONTROL SHEET 4**

PROJECT NAME: BURLINGTON (CLASS 1)  
PROJECT NUMBER: STP 2721(I)

FILE NAME: 07d206.dgn  
PROJECT LEADER: CDL  
DESIGNED BY: BMB  
PLOT FILE: 07d206\_69.i

PLOT DATE: 18-APR-2014 13:53  
DRAWN BY: BMB  
CHECKED BY: EPD  
SHEET 69 OF \$SH\$