



SECTION

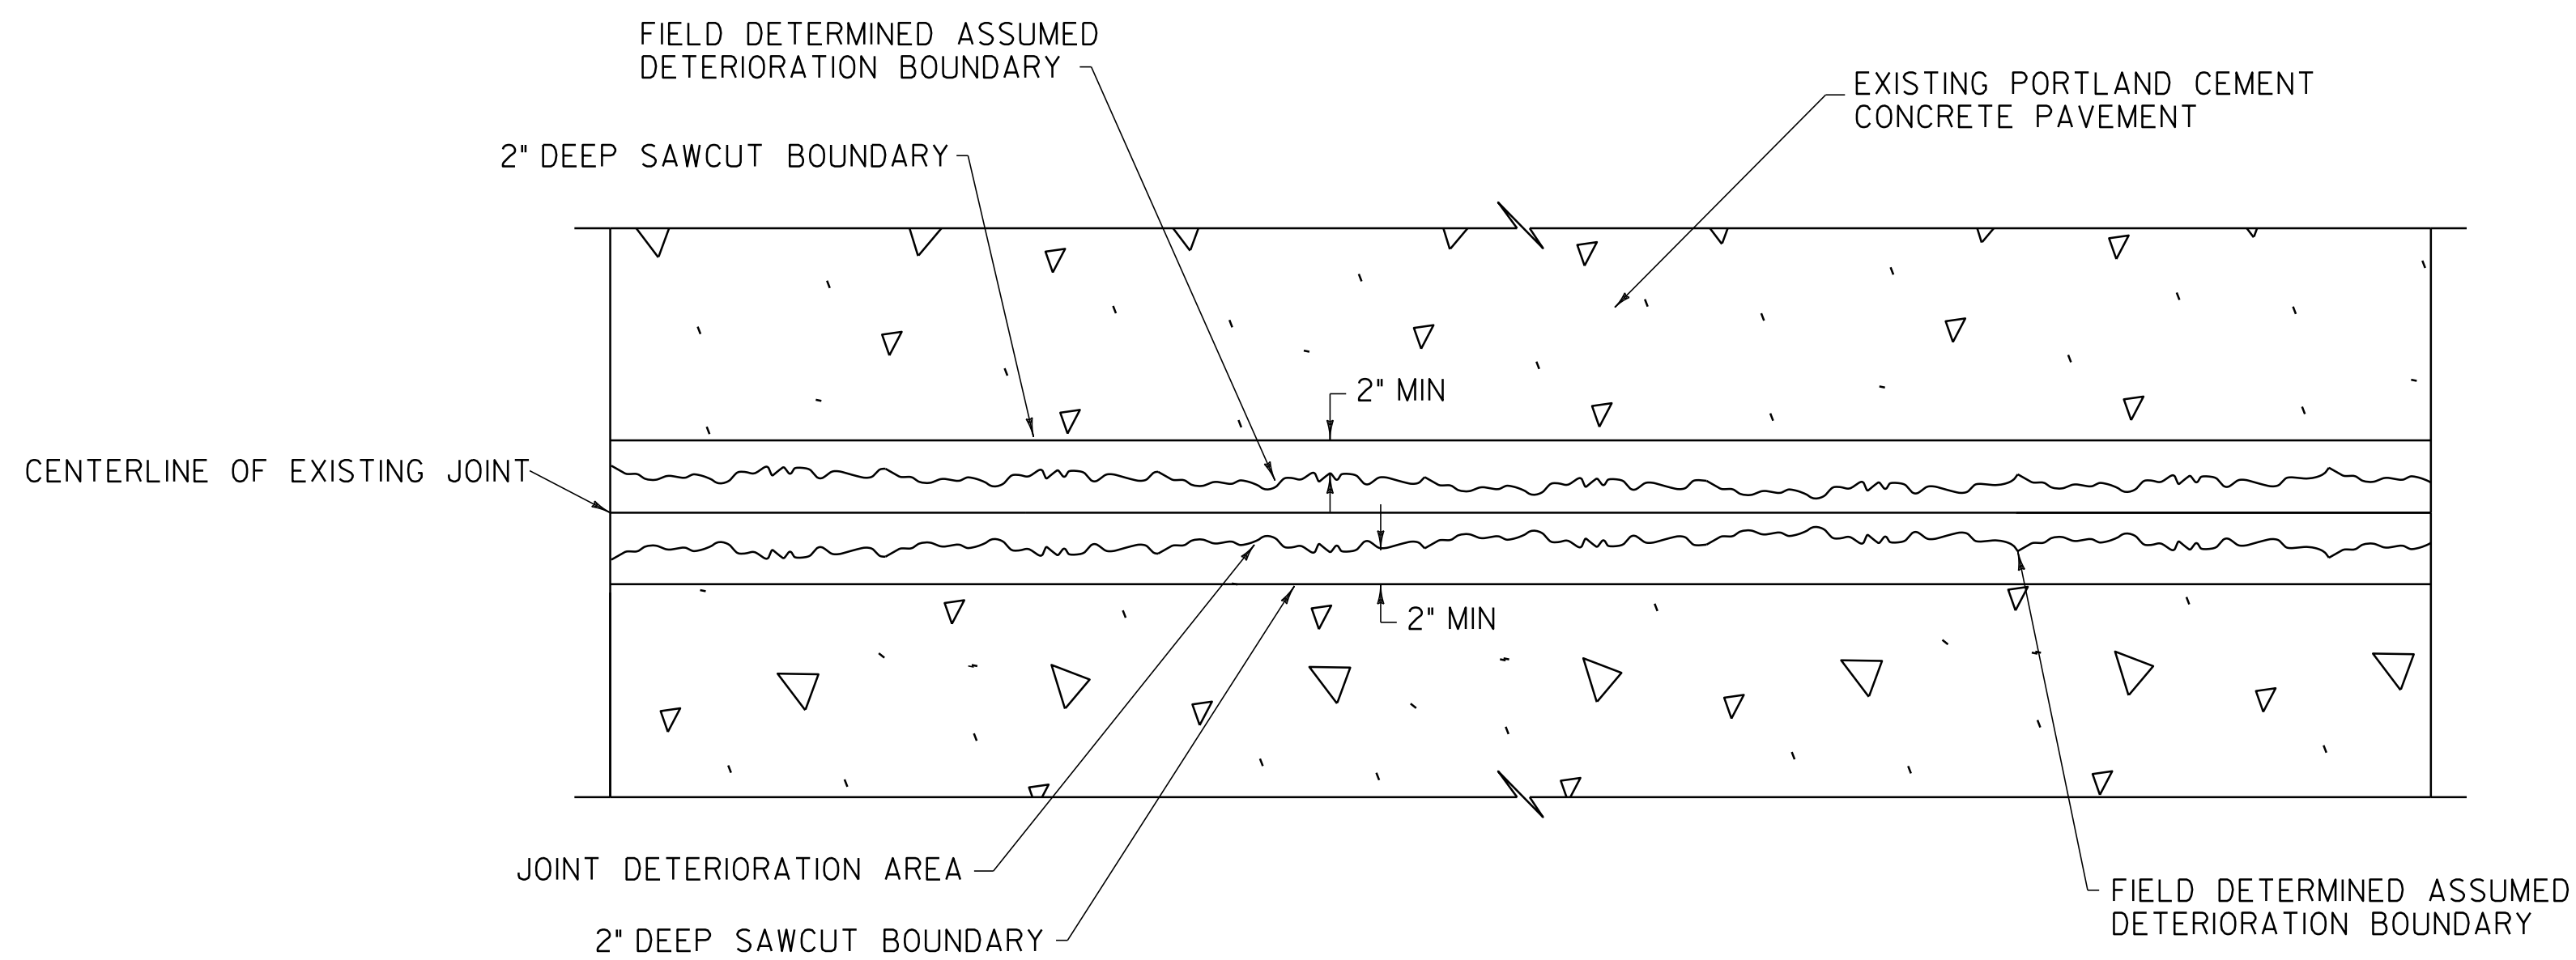

PLAN

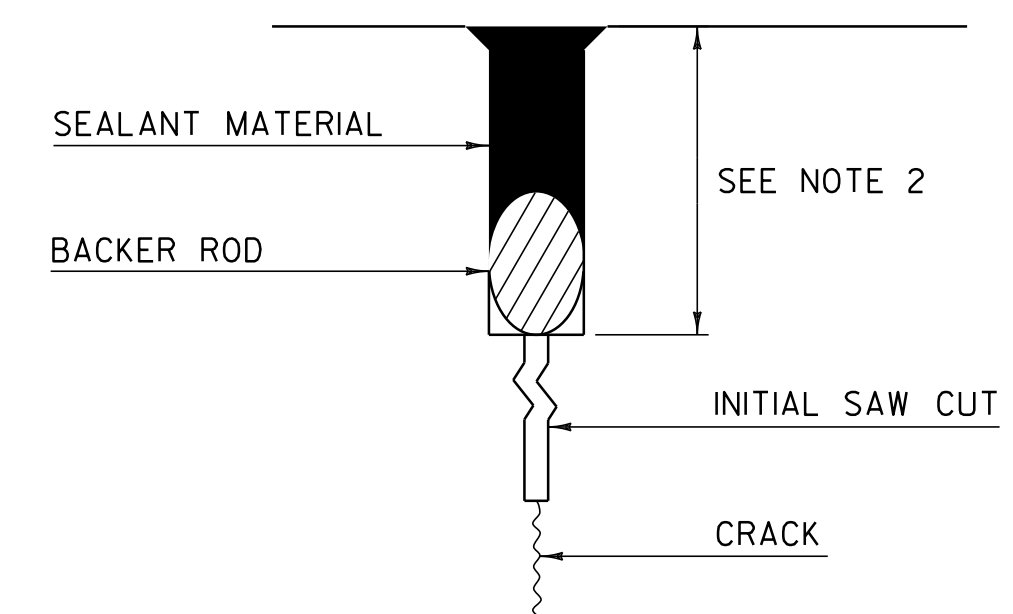

JOINT SEALER, HOT POURED

NOTES:

- 1: SEE SHEETS 19, 43, AND 70-79 FOR LOCATIONS OF JOINT SEALER HOT POURED.
- 2: SEALANT MATERIAL PLACED TO DEPTH OF BACKER ROD.

SPECIAL PROVISION (CONCRETE PAVEMENT JOINT REPAIR, TECHCRETE)

NOTES:

- 1. DEPTH AS DIRECTED BY THE RESIDENT ENGINEER.
- 2. PAYMENT FOR REMOVAL OF ANY EXISTING CONCRETE SHALL BE INCLUDED IN ITEM 900.635 SPECIAL PROVISION (CONCRETE PAVEMENT JOINT REPAIR, TECHCRETE).
- 3. SEE SHEETS 19, 43, AND 70-79 FOR LOCATIONS OF SPECIAL PROVISION (CONCRETE PAVEMENT JOINT REPAIR, TECHCRETE).
- 4. SURFACE SHALL BE PRIMED WITH A CONCRETE PRIMER AS RECOMMENDED BY THE TECHCRETE MANUFACTURER. PAYMENT SHALL BE INCIDENTAL TO ITEM 900.635 SPECIAL PROVISION (CONCRETE PAVEMENT JOINT REPAIR, TECHCRETE).

NOT TO SCALE

**PORTLAND CEMENT
CONCRETE
REPAIR
DETAILS**

PROJECT NAME: BURLINGTON CITY/BURLINGTON CITY
WINOOSKI

PROJECT NUMBER: NH 2726(I)S & STP 2727(I)S
STP 2617(I)S

FILE NAME: 07D220.dgn
PROJECT LEADER: DOMEY
DESIGNED BY: PVMT MGMT
IPARM FILE: 07D220_03.i

PLOT DATE: 31-OCT-2011 6:43
DRAWN BY: PVMT MGMT
CHECKED BY: PVMT MGMT
SHEET 3 OF 88