


CEMENT CONCRETE PAVEMENT TYPICAL SECTION

U.S. ROUTE 7 BURLINGTON CITY STA 4+91.00 TO BURLINGTON CITY STA 10+40.16

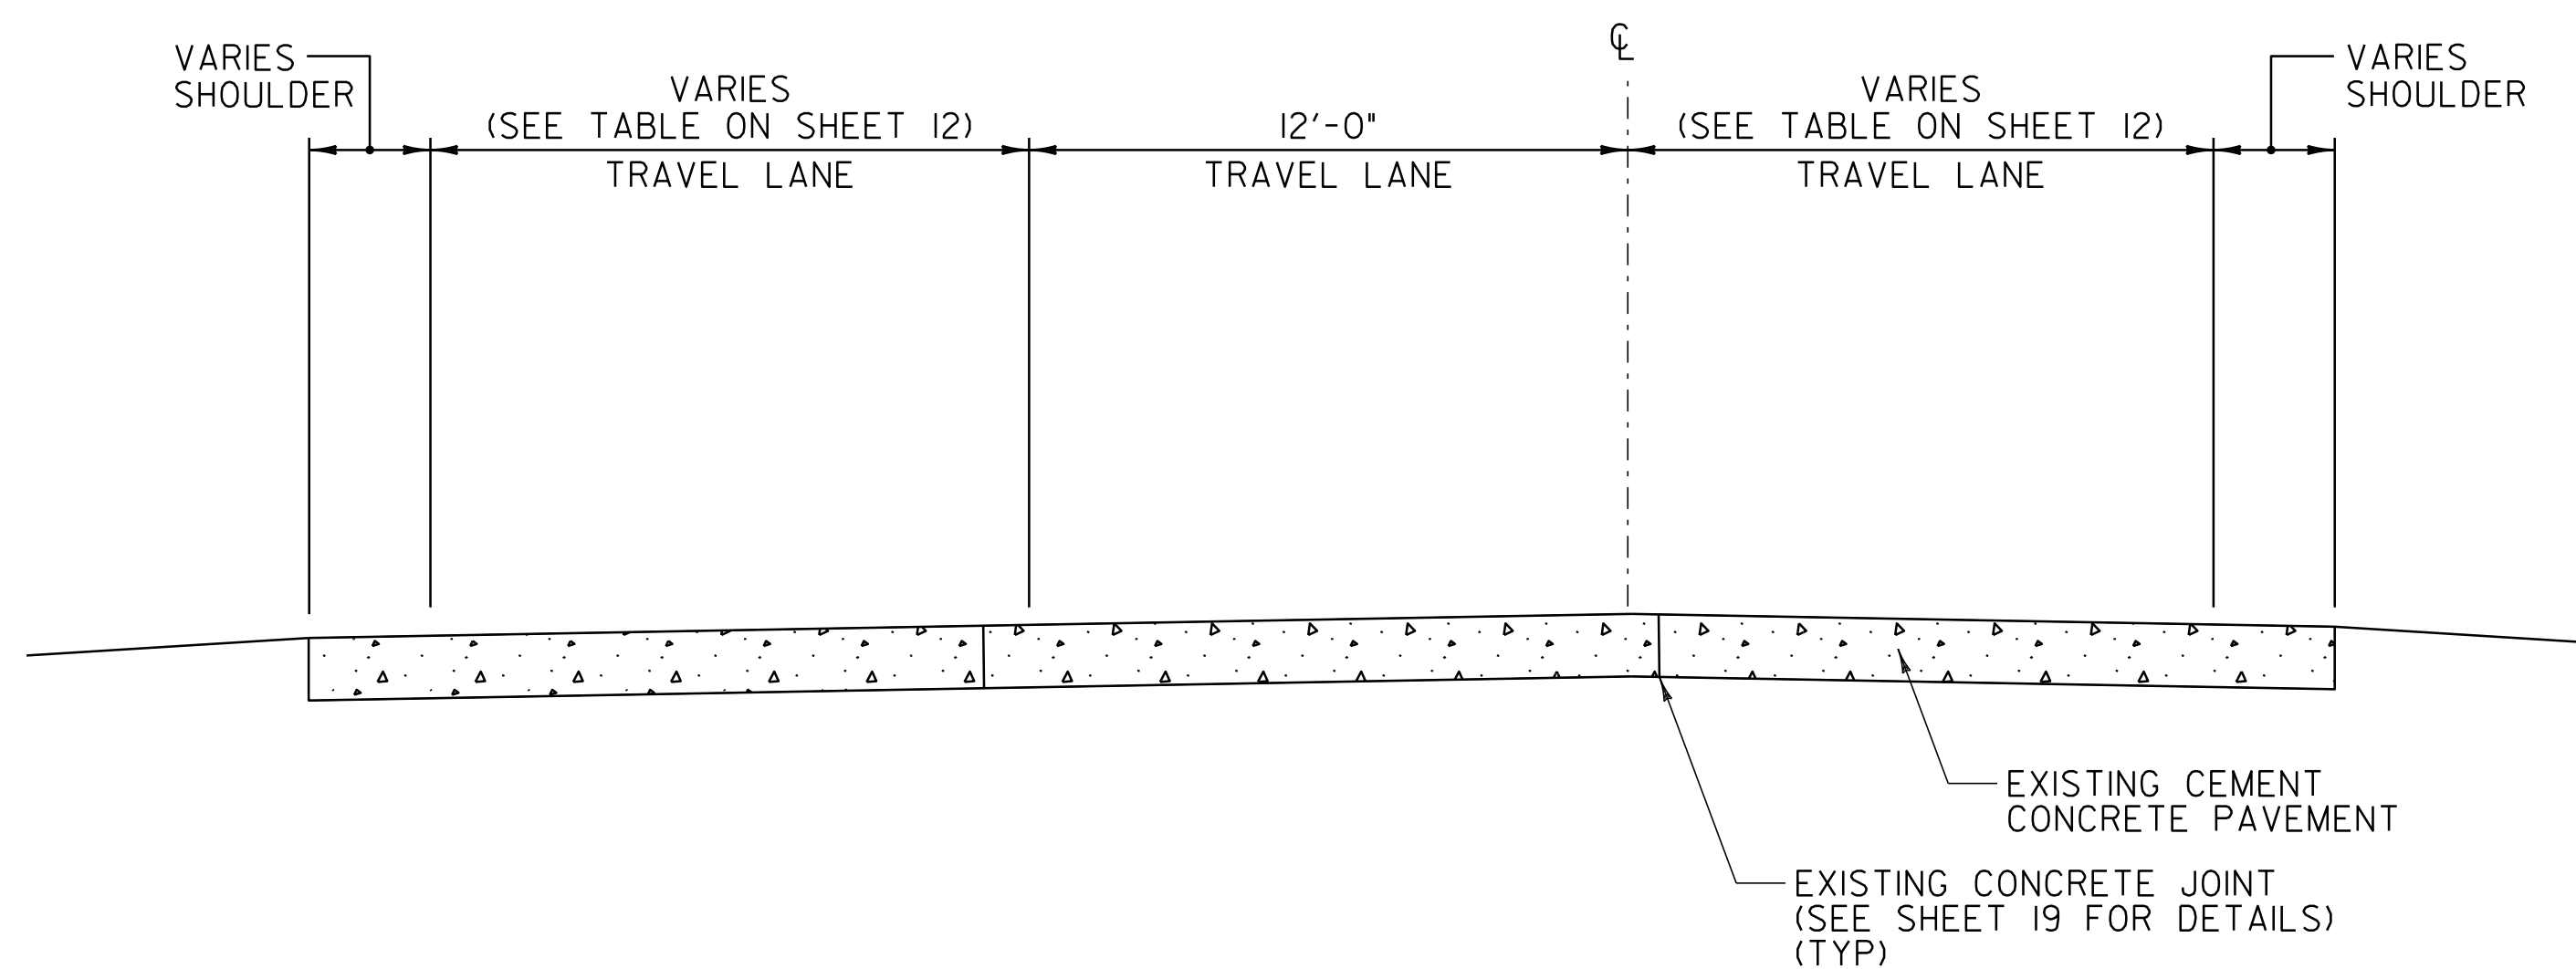

RAMP "C" CEMENT CONCRETE PAVEMENT TYPICAL SECTION

U.S. ROUTE 7 BURLINGTON CITY STA C40+15.00 TO BURLINGTON CITY STA C43+14.09

NOT TO SCALE

**PROJECT
TYPICAL
SHEET #2**

PROJECT NAME: BURLINGTON CITY
PROJECT NUMBER: NH 2726(1)S

FILE NAME: 07D220.dgn
PROJECT LEADER: DEG
DESIGNED BY: JPS
IPARM FILE: 07D220_13.1

PLOT DATE: 31-OCT-2011 16:43
DRAWN BY: KAR
CHECKED BY: DWE
SHEET 13 OF 88