


- 646.632 TEMPORARY 6 INCH YELLOW LINE, PAINT
U.S. ROUTE 7:
STA C40+15.00 - STA C42+80.00 SOLID LANE LINE LT
STA C42+42.00 - STA C42+80.00 GORE RT
- 646.487 DURABLE 24" STOP BAR, RECESSED TYPE I TAPE
U.S. ROUTE 7:
STA 8+19.00 RT
STA 8+89.00 RT RAMP C
STA 9+11.00 LT
- 646.682 TEMPORARY 24 INCH STOP BAR, PAINT
U.S. ROUTE 7:
STA 8+19.00 RT
STA 8+89.00 RT RAMP C
STA 9+11.00 LT
- 646.491 DURABLE LETTER OR SYMBOL, TYPE I TAPE
U.S. ROUTE 7:
RAMP C AND H:
STA C40+23.00 RT, "U,S,7" (3 EA)
STA C40+23.00 LT, "U,S,7" (3 EA)
STA C40+23.00 LT, "U,S,7" (3 EA)
STA C40+35.00 RT, "N,O,R,T,H" (5 EA)
STA C40+35.00 LT, "S,O,U,T,H" (5 EA)
STA C40+45.00 LT, ARROW (2 EA)
STA C40+47.00 LT, ARROW (1EA)
STA C40+47.00 RT, ARROW (1EA)
STA C40+97.00 RT, "O,N,L,Y" (4 EA)
STA C40+97.00 LT, "O,N,L,Y" (4 EA)
STA C41+44.00 LT, ARROW (2 EA)
STA C41+47.00 RT, ARROW (1EA)
STA C41+47.00 LT, ARROW (1EA)
STA C41+96.00 LT, "O,N,L,Y" (4 EA)
STA C42+43.00 LT, ARROW (2 EA)
STA C42+46.00 LT, ARROW (1EA)
STA 9+65.00 RT, YIELD LINE (6 EA)
- 646.692 TEMPORARY LETTER OR SYMBOL, PAINT
U.S. ROUTE 7:
RAMP C AND H:
STA C40+23.00 RT, "U,S,7" (3 EA)
STA C40+23.00 LT, "U,S,7" (3 EA)
STA C40+23.00 LT, "U,S,7" (3 EA)
STA C40+35.00 RT, "N,O,R,T,H" (5 EA)
STA C40+35.00 LT, "S,O,U,T,H" (5 EA)
STA C40+45.00 LT, ARROW (2 EA)
STA C40+47.00 LT, ARROW (1EA)
STA C40+47.00 RT, ARROW (1EA)
STA C41+44.00 LT, ARROW (2 EA)
STA C41+47.00 RT, ARROW (1EA)
STA C41+47.00 LT, ARROW (1EA)
STA C41+96.00 LT, "O,N,L,Y" (4 EA)
STA C42+43.00 LT, ARROW (2 EA)
STA C42+46.00 LT, ARROW (1EA)
STA 9+65.00 RT, YIELD LINE (6 EA)

- 646.702 TEMPORARY CROSSWALK MARKING, PAINT
U.S. ROUTE 7:
STA 8+89.00 RT, RAMP C & H
- 646.507 DURABLE CROSSWALK MARKING, RECESSED TYPE I TAPE
U.S. ROUTE 7:
STA 8+89.00 RT, RAMP C & H
- 646.427 DURABLE 6 INCH WHITE LINE, RECESSED TYPE I TAPE
U.S. ROUTE 7:
STA 40+15.00 - STA C42+11.00 SOLID LANE LINE C/L
STA 40+15.00 - STA C42+55.00 SOLID LANE LINE LT
STA 40+15.00 - STA C42+80.00 SOLID LANE LINE RT
STA C42+11.00 - STA C42+80.00 GORE RT
STA C42+11.00 - STA C42+42.00 GORE RT
- 646.407 DURABLE 4 INCH WHITE LINE, RECESSED TYPE I TAPE
(ALL LINES WILL INCLUDE EDGE LINE BREAKS AND RADIUS FOR TOWN HIGHWAYS)
U.S. ROUTE 7:
STA 4+50.00 - STA 10+40.16 EDGE LINE LT / RT
STA 4+50.00 - STA 10+40.16 DASHED LANE LINE LT
STA 4+50.00 - STA 10+40.16 DASHED LANE LINE LT
STA 4+50.00 - STA 10+40.16 DASHED LANE LINE RT
- 646.622 TEMPORARY 6 INCH WHITE LINE, PAINT
U.S. ROUTE 7:
STA 40+15.00 - STA C42+11.00 SOLID LANE LINE C/L
STA 40+15.00 - STA C42+55.00 SOLID LANE LINE LT
STA 40+15.00 - STA C42+80.00 SOLID LANE LINE RT
STA C42+11.00 - STA C42+80.00 GORE RT
STA C42+11.00 - STA C42+42.00 GORE RT
- 646.467 DURABLE 12 INCH WHITE LINE, RECESSED TYPE I TAPE
U.S. ROUTE 7:
STA 8+89.00 RT HATCHED GORE, RAMP C & H
- 646.612 TEMPORARY 4 INCH YELLOW LINE, PAINT
(ALL LINES WILL INCLUDE C/L BREAKS FOR TOWN HIGHWAYS)
U.S. ROUTE 7:
STA 4+50.00 - STA 7+68.00 DOUBLE SOLID MEDIAN C/L & LT
STA 7+68.00 - STA 10+40.16 DOUBLE SOLID C/L
- 646.447 DURABLE 8 INCH WHITE LINE, RECESSED TYPE I TAPE
U.S. ROUTE 7:
STA 4+50.00 - STA 8+67.00 HATCHED SHOULDER RT
STA 8+92.00 - STA 9+61.00 HATCHED SHOULDER RT
- 646.457 DURABLE 8 INCH YELLOW LINE, RECESSED TYPE I TAPE
U.S. ROUTE 7:
STA 4+50.00 - STA 7+68.00 HATCHED MEDIAN C/L & LT

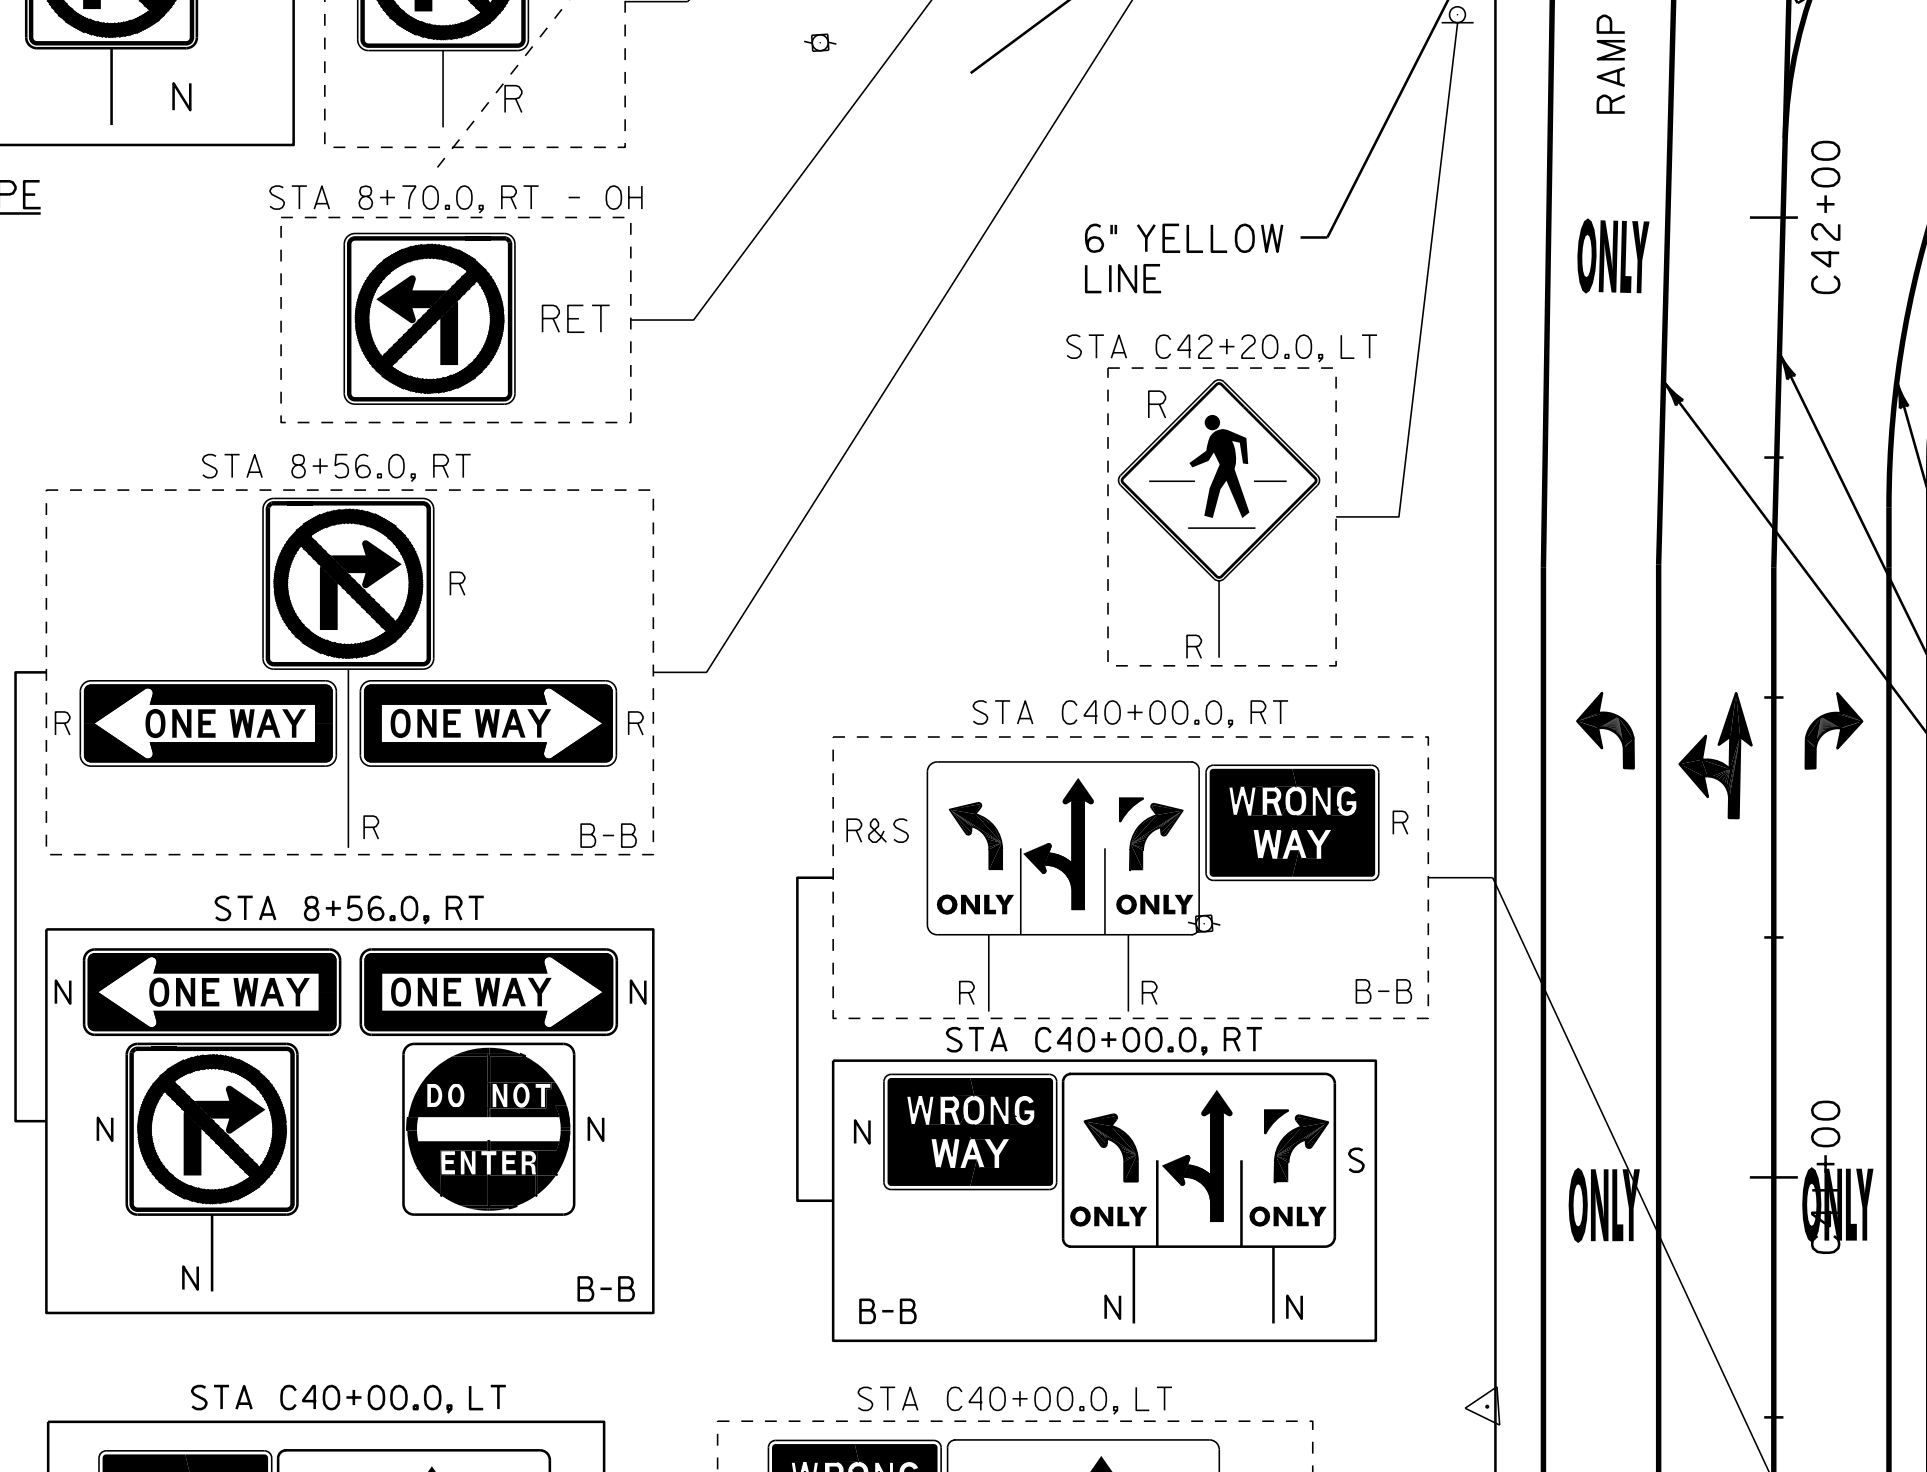

- 675.50 REMOVING SIGNS
AS SHOWN - 23
- 675.60 ERECTING SALVAGED SIGNS
AS SHOWN - 3

SIGN LEGEND
 R = REMOVE
 S = SALVAGE
 N = NEW
 RET = RETAIN
 B-B = BACK TO BACK
 EXISTING =
 NEW =

SIGNING & STRIPING PLAN SHEET #2

PROJECT NAME: BURLINGTON CITY
 PROJECT NUMBER: NH 2726(I)S
 FILE NAME: 07D220.dgn
 PROJECT LEADER: DEG
 DESIGNED BY: JPS
 IPARM FILE: 07D220_23.i
 PLOT DATE: 31-OCT-2011 6:44
 DRAWN BY: KAR
 CHECKED BY: DWE
 SHEET 23 OF 88