


**I-189 RAMP "C"
RIGHT LANE CLOSURE**

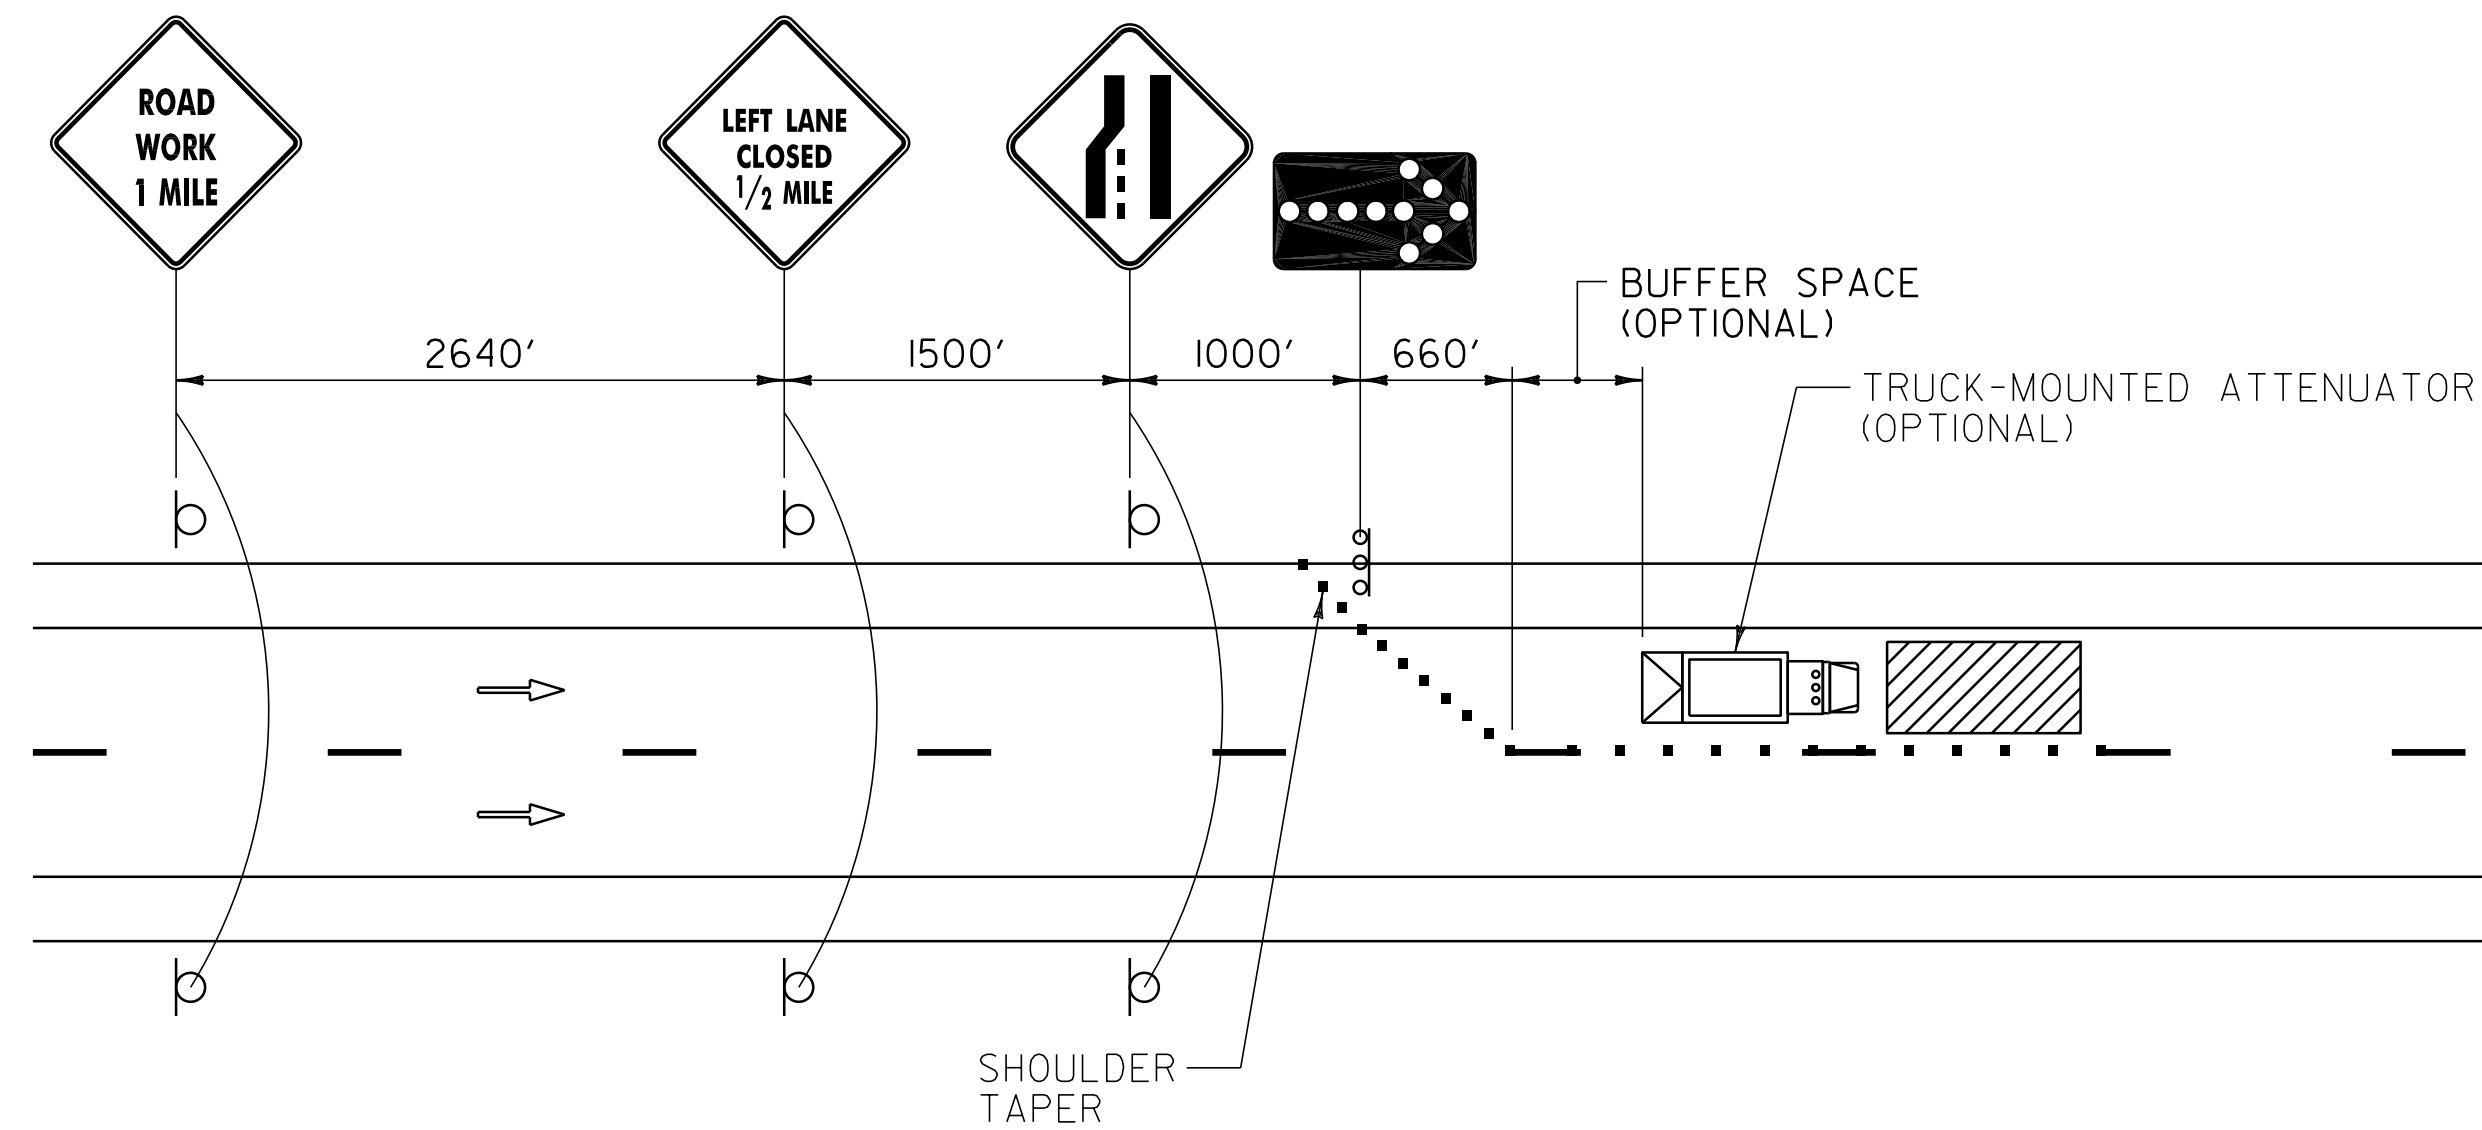

**I-189 RAMP "C"
LEFT LANE CLOSURE**

LEGEND

- TRAFFIC FLOW
- CHANNELIZING DEVICE
- ARROW PANEL
- ARROW PANEL SUPPORT OR TRAILER
- ⊏ SIGN
- ▨ WORK ZONE

NOT TO SCALE

**TRAFFIC CONTROL
AND LANE
CLOSURE
DETAIL SHEET #2**

PROJECT NAME: BURLINGTON CITY
PROJECT NUMBER: NH 2726(1)S

FILE NAME: 07D220.dgn
PROJECT LEADER: DEG
DESIGNED BY: JPS
IPARM FILE: 07D220_34.I

PLOT DATE: 31-OCT-2011 6:44
DRAWN BY: KAR
CHECKED BY: DWE
SHEET 34 OF 88