




**SECTION A-A**

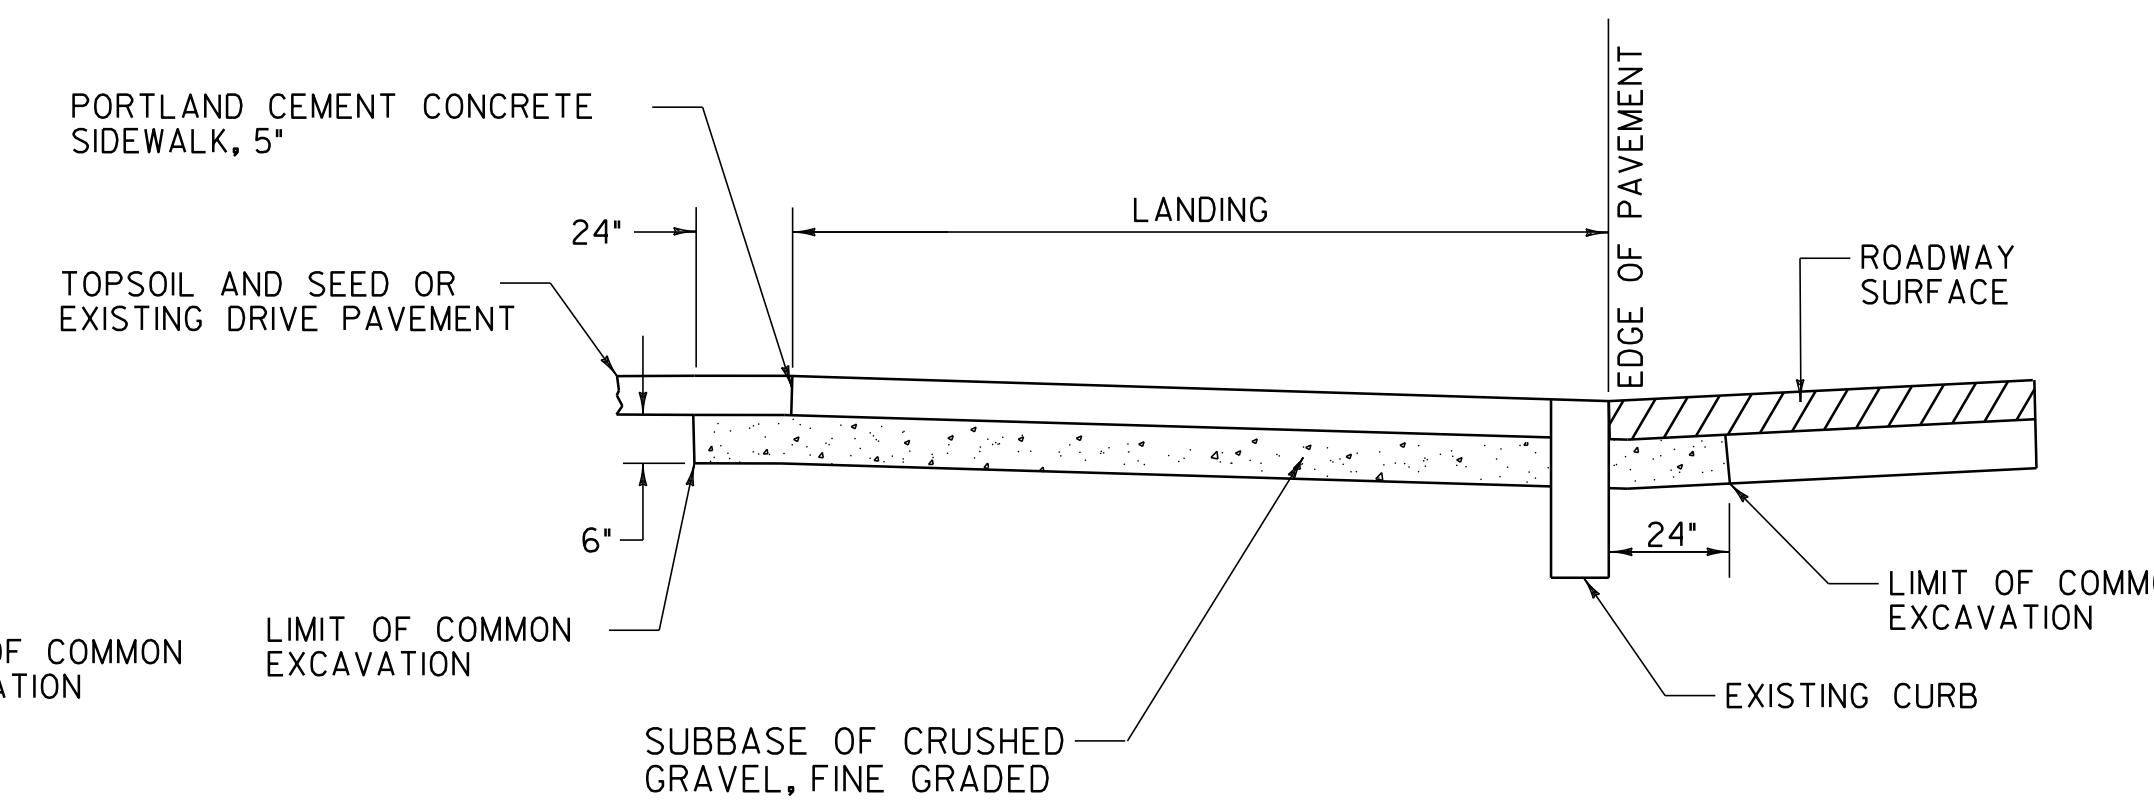

**SECTION B-B**

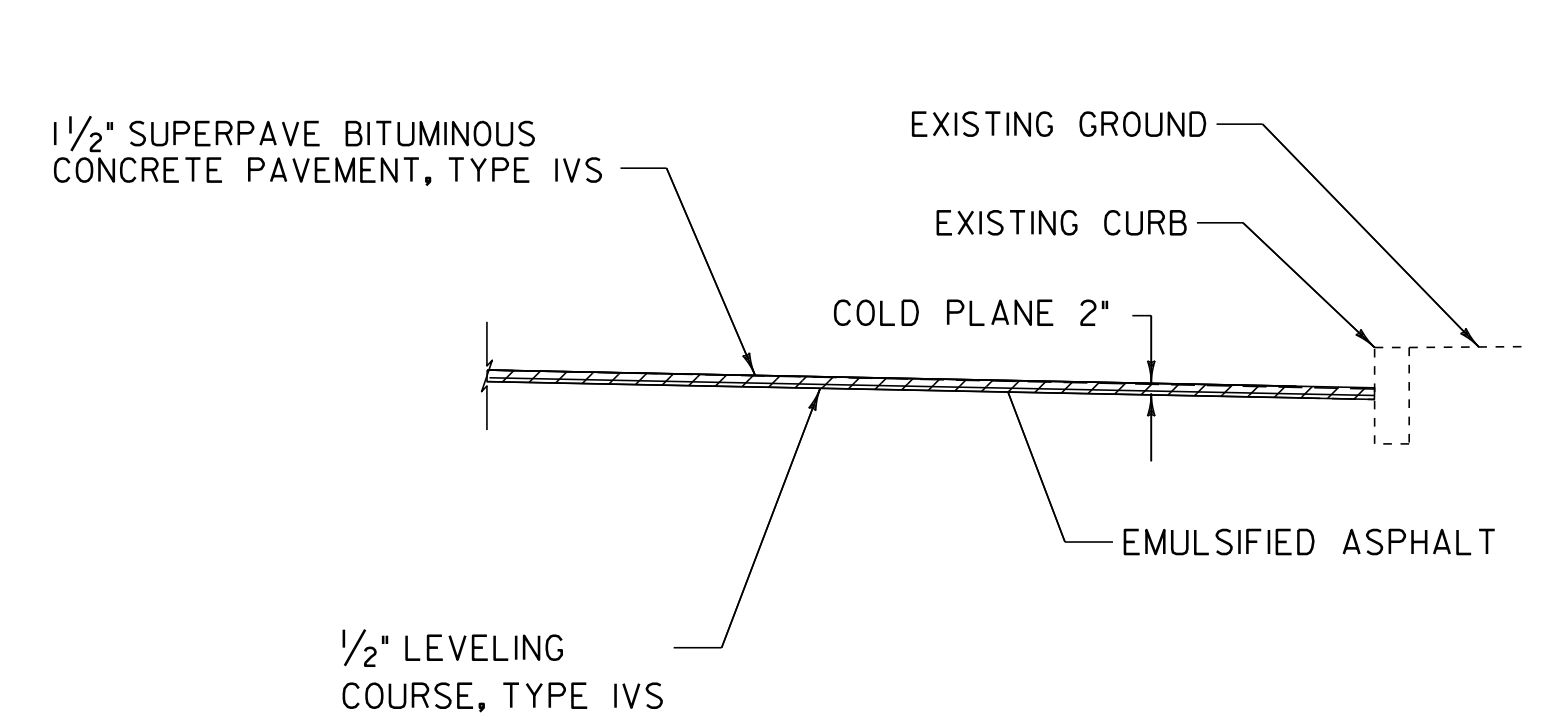

**CURB TYPICAL SECTION**

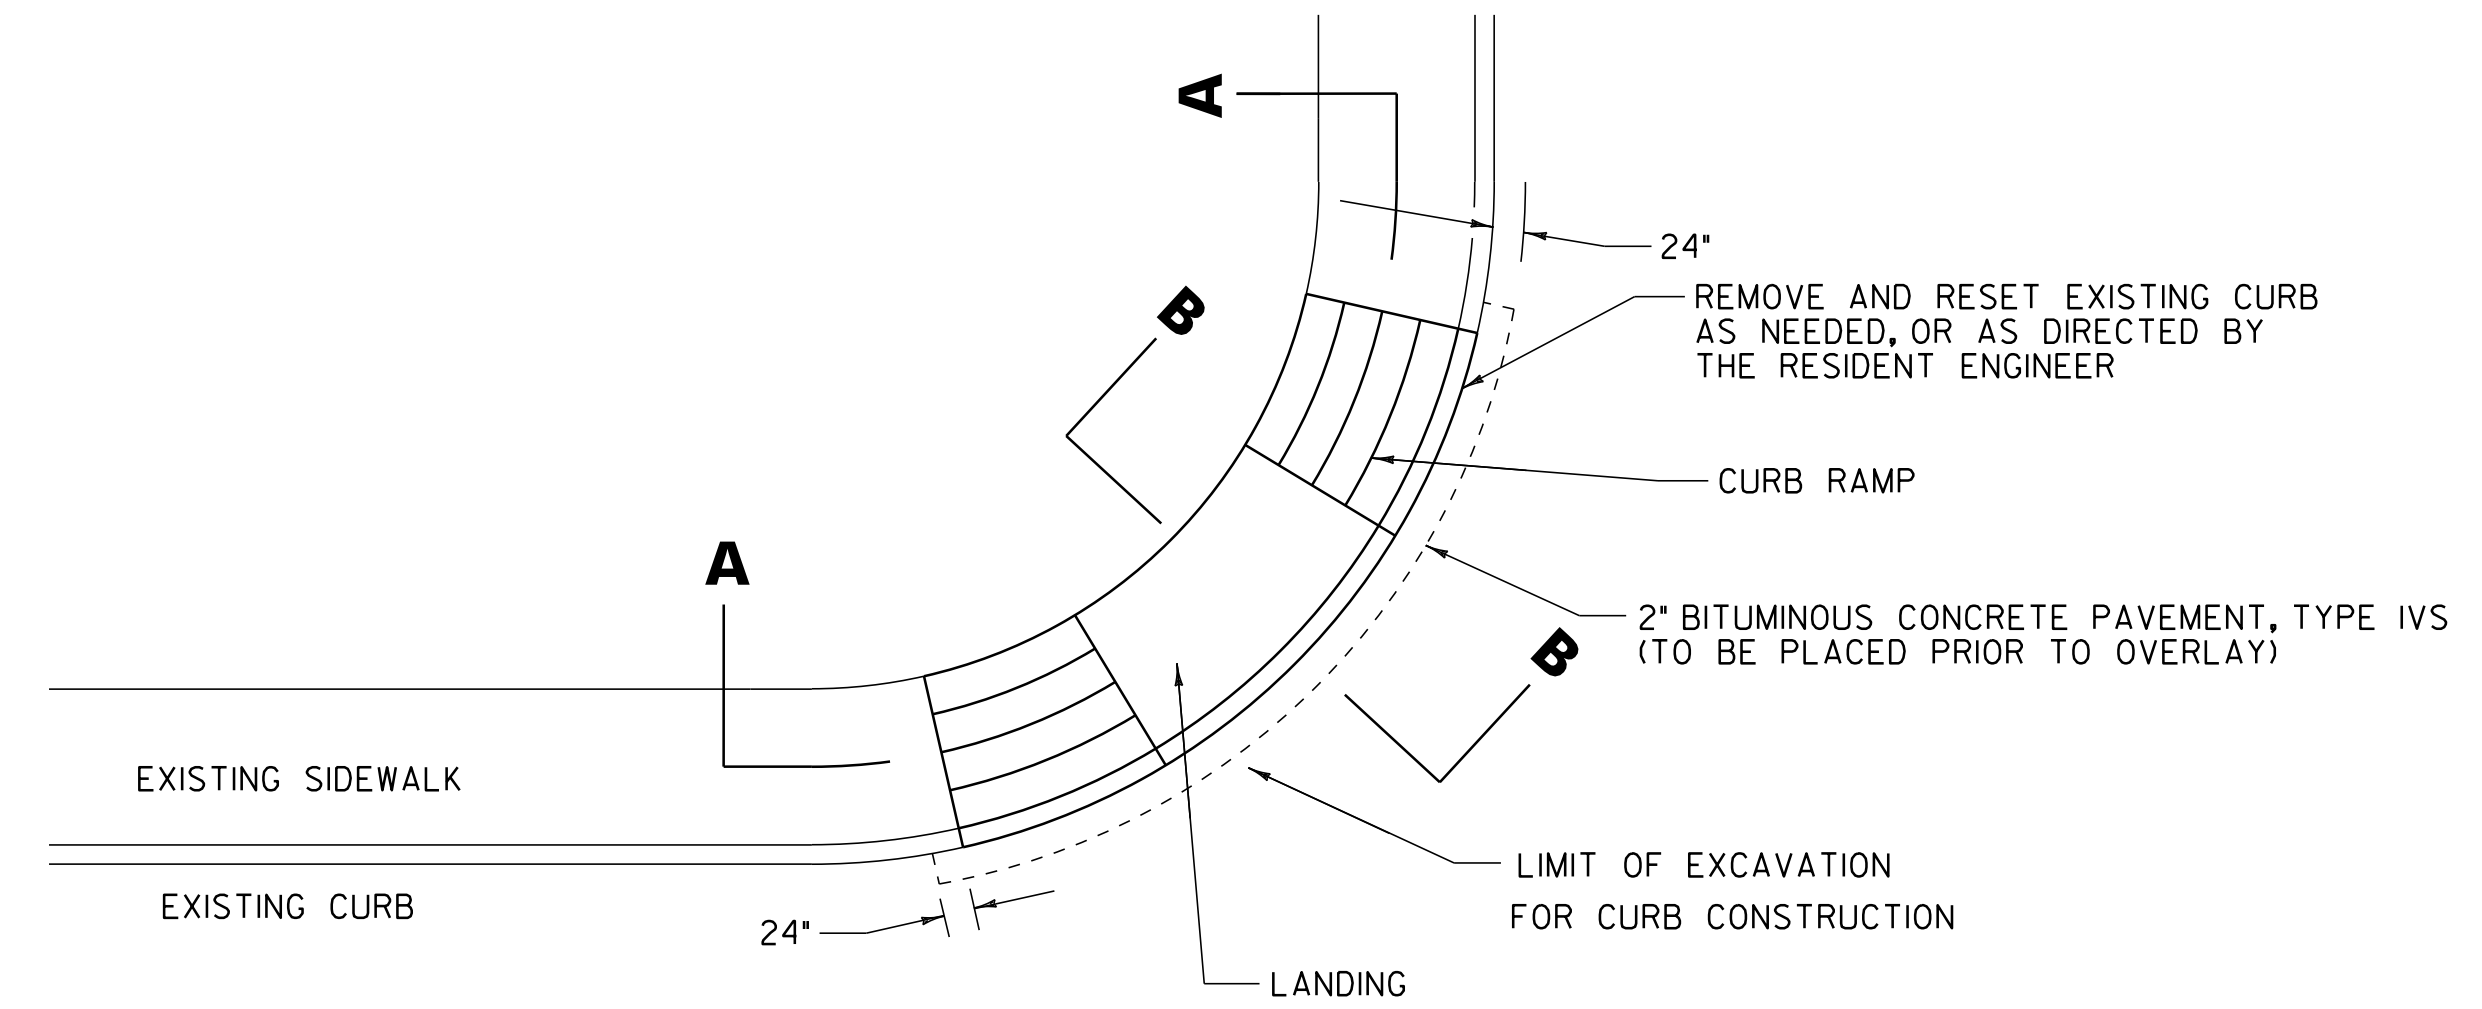


**PLAN**

**SIDEWALK RAMP PAY LIMIT DETAILS**

NOTE:  
 1. THIS DETAIL IS FOR PAY LIMITS ONLY. FOR INDIVIDUAL RAMP CONFIGURATIONS, SLOPES, DIMENSIONS, ETC., SEE VTRANS STANDARDS C-3A/C-3B.  
 2. SEE PROJECT LAYOUT SHEETS FOR LOCATIONS OF RAMP TO BE RECONSTRUCTED.

**PROJECT PAVING LIMITS**

TOWN AND ROUTE	BEGIN STATION	END STATION	LANE TYPICAL	WEARING DEPTH	LEVELING TON	NOTES
WINOOSKI						
VT 15	12+01.05	13+45.28	5' - 12' - 13' - 13' - 5'	1 1/2"	21.63	COLD PLANE 2", LEVEL, 1/2" TYPE IVS
	13+45.28	19+51.20	VARIES-11' - 11' - 11' - VARIES	1 1/2"	90.69	COLD PLANE 2", LEVEL, 1/2" TYPE IVS
RAILROAD CROSSING						
	19+68.98	29+78.81	2' - 11' - 11' - 11' - 11' - 2'	1 1/2"	167.07	COLD PLANE 2", LEVEL, 1/2" TYPE IVS
	29+78.81	32+59.15	2' - 11' - 11' - 1' - MEDIAN - 1' - 11' - 11' - 1'	1 1/2"	49.26	COLD PLANE 2", LEVEL, 1/2" TYPE IVS
	32+59.15	35+99.27	2' - 11' - 11' - 10' - 1' - MEDIAN - 1' - 11' - 11' - 1'	1 1/2"	67.48	COLD PLANE 2", LEVEL, 1/2" TYPE IVS
	35+99.27	39+99.00	2' - 11' - 11' - 1' - MEDIAN - 1' - 11' - 11' - 1'	1 1/2"	82.88	COLD PLANE 2", LEVEL, 1/2" TYPE IVS
US 7	1+68.96	2+36.07	1' - 12' - 12' - 12' - 12' - 1'	1 1/2"	9.26	COLD PLANE 2", LEVEL, 1/2" TYPE IVS

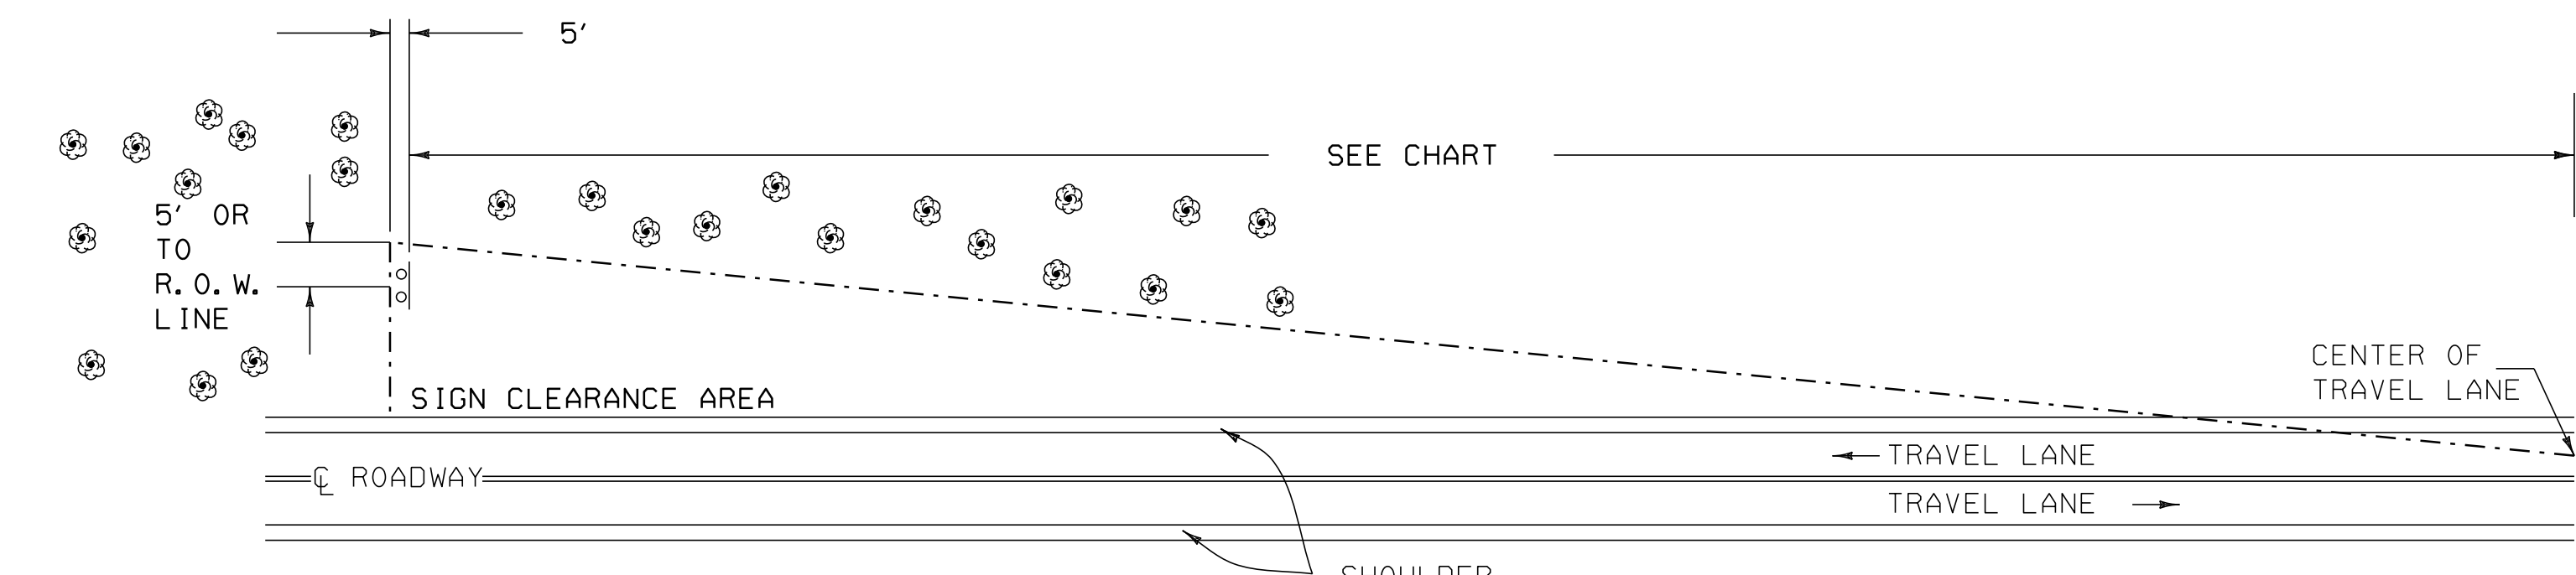


**MINIMUM SIGN SIGHT DISTANCE CHART**

APPROACH SPEED (mph)	SIGHT DISTANCE (feet)
30 OR LESS	300
35	350
40	400
45	450
50	500
55	550

**THINNING AND TRIMMING FOR SIGNS DETAIL**

STA. 18+34 RT  
 STA. 19+31 RT  
 STA. 35+32 RT

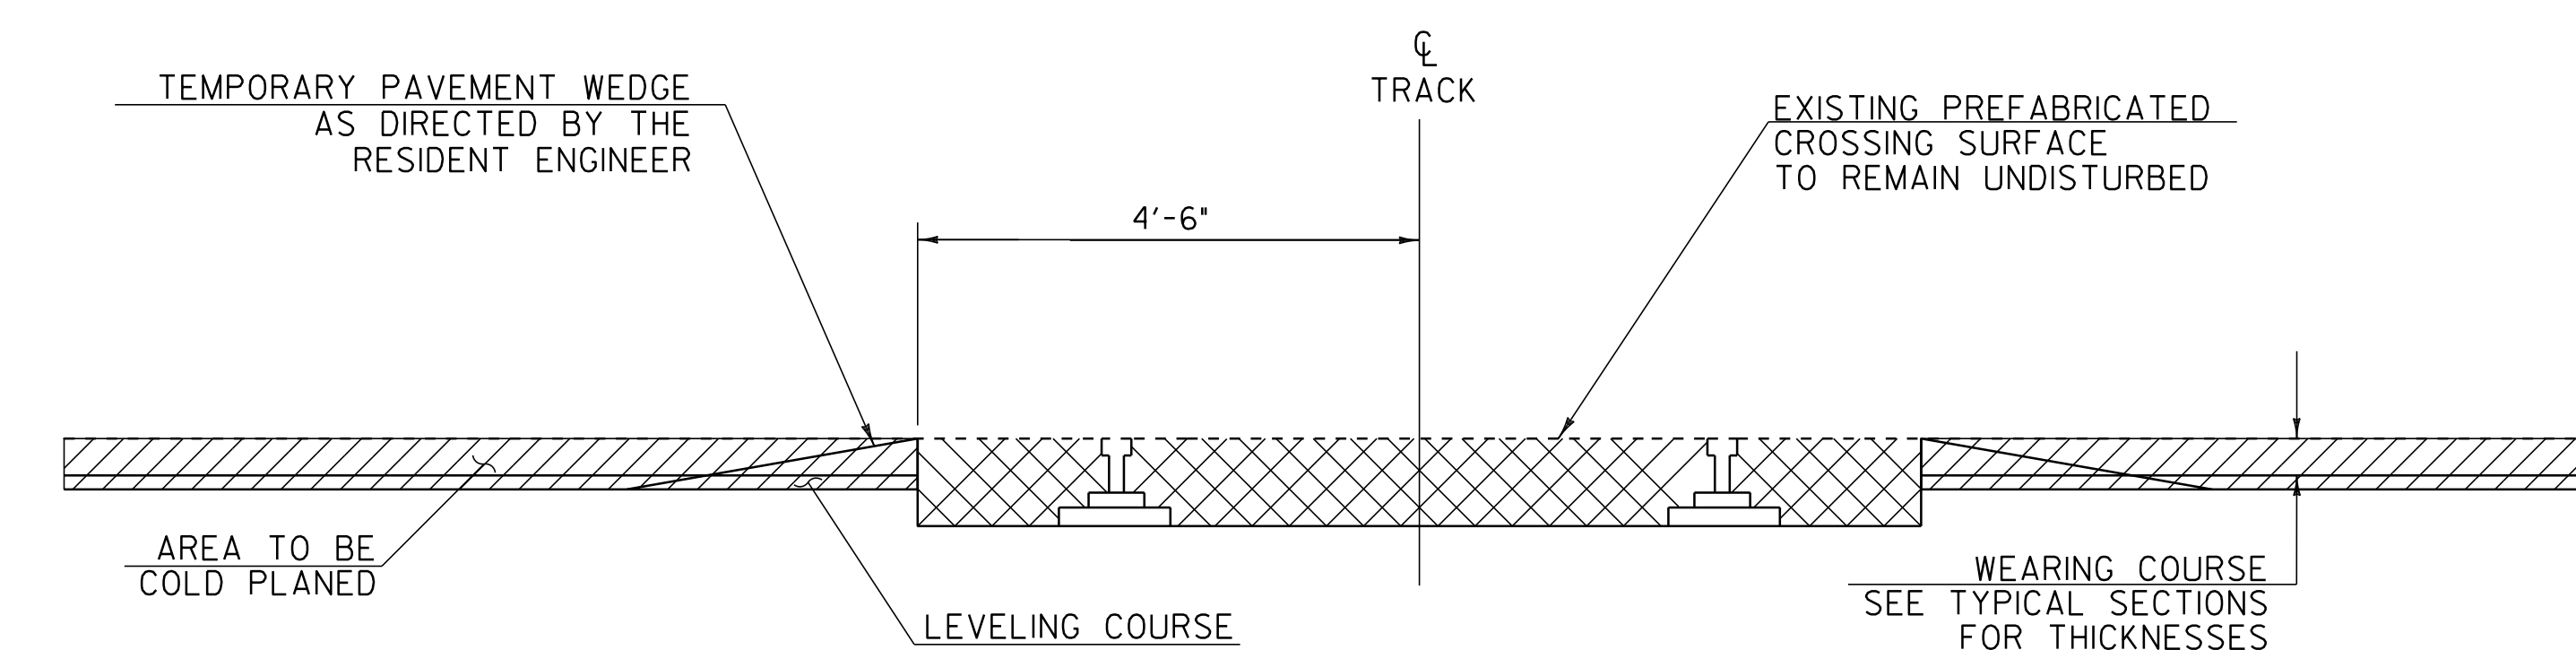

**TRANSITION AREA FOR RAIL CROSSING**

VT ROUTE 15 STA. 19+60.00

**PROJECT TYPICAL SHEET 2**

DETAILS ARE NOT TO SCALE

PROJECT NAME: WINOOSKI	PLOT DATE: 31-OCT-2011 16:46
PROJECT NUMBER: STP 2617(1)S	DRAWN BY: SJL
FILE NAME: 06d064.dgn	CHECKED BY: EPD
PROJECT LEADER: CDL	SHEET 57 OF 88
DESIGNED BY: SJL	
PLOT FILE: 06D064_57.i	