

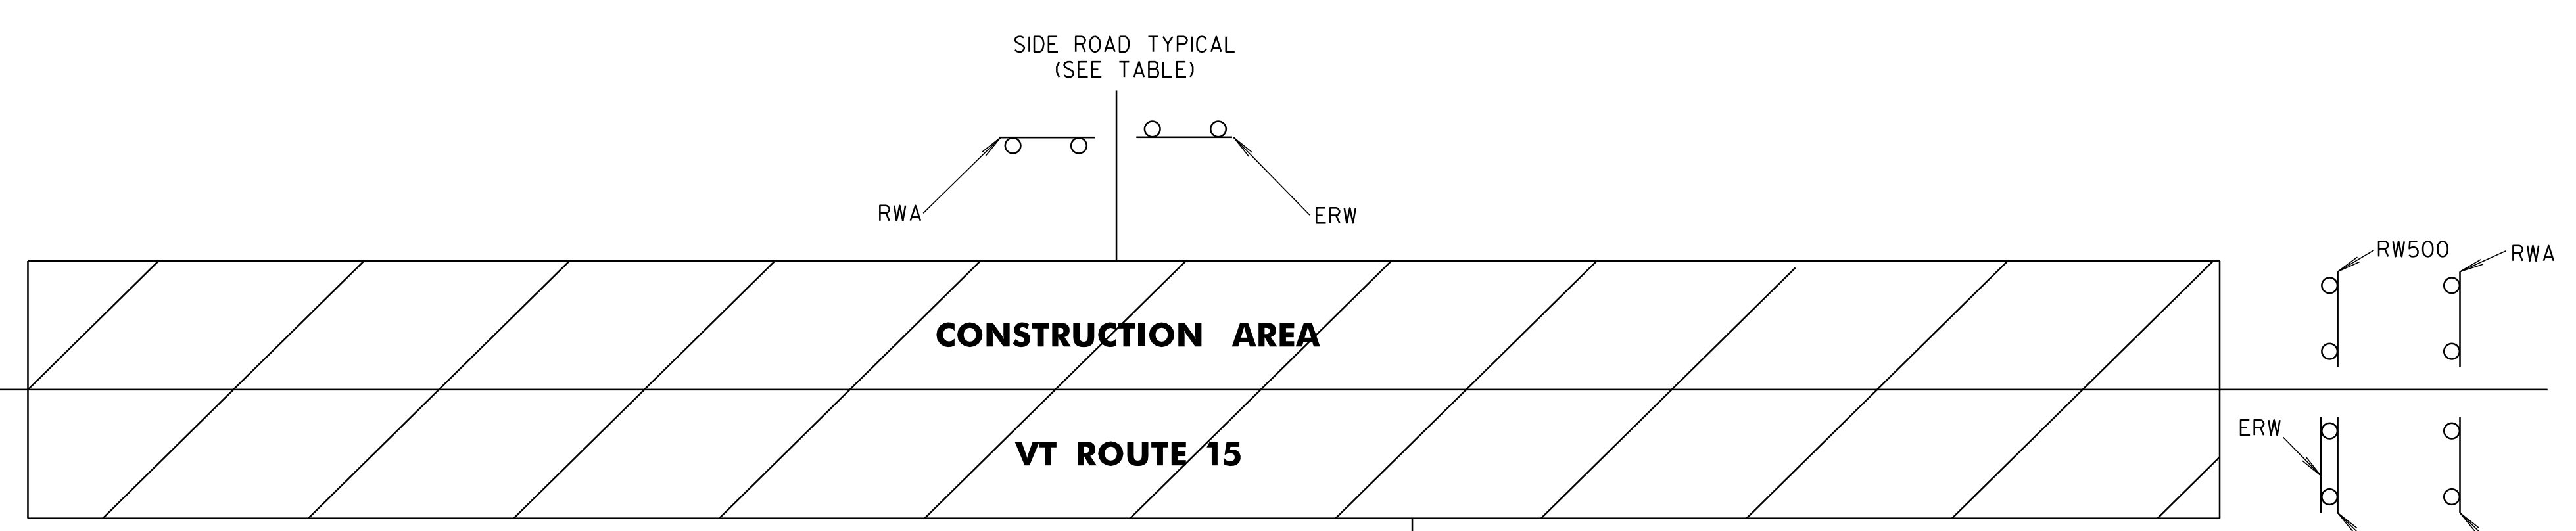


CONSTRUCTION APPROACH SIGNING

NOT TO SCALE
SEE STD E-100, E-100A AND E-103 FOR SIGN PLACEMENT

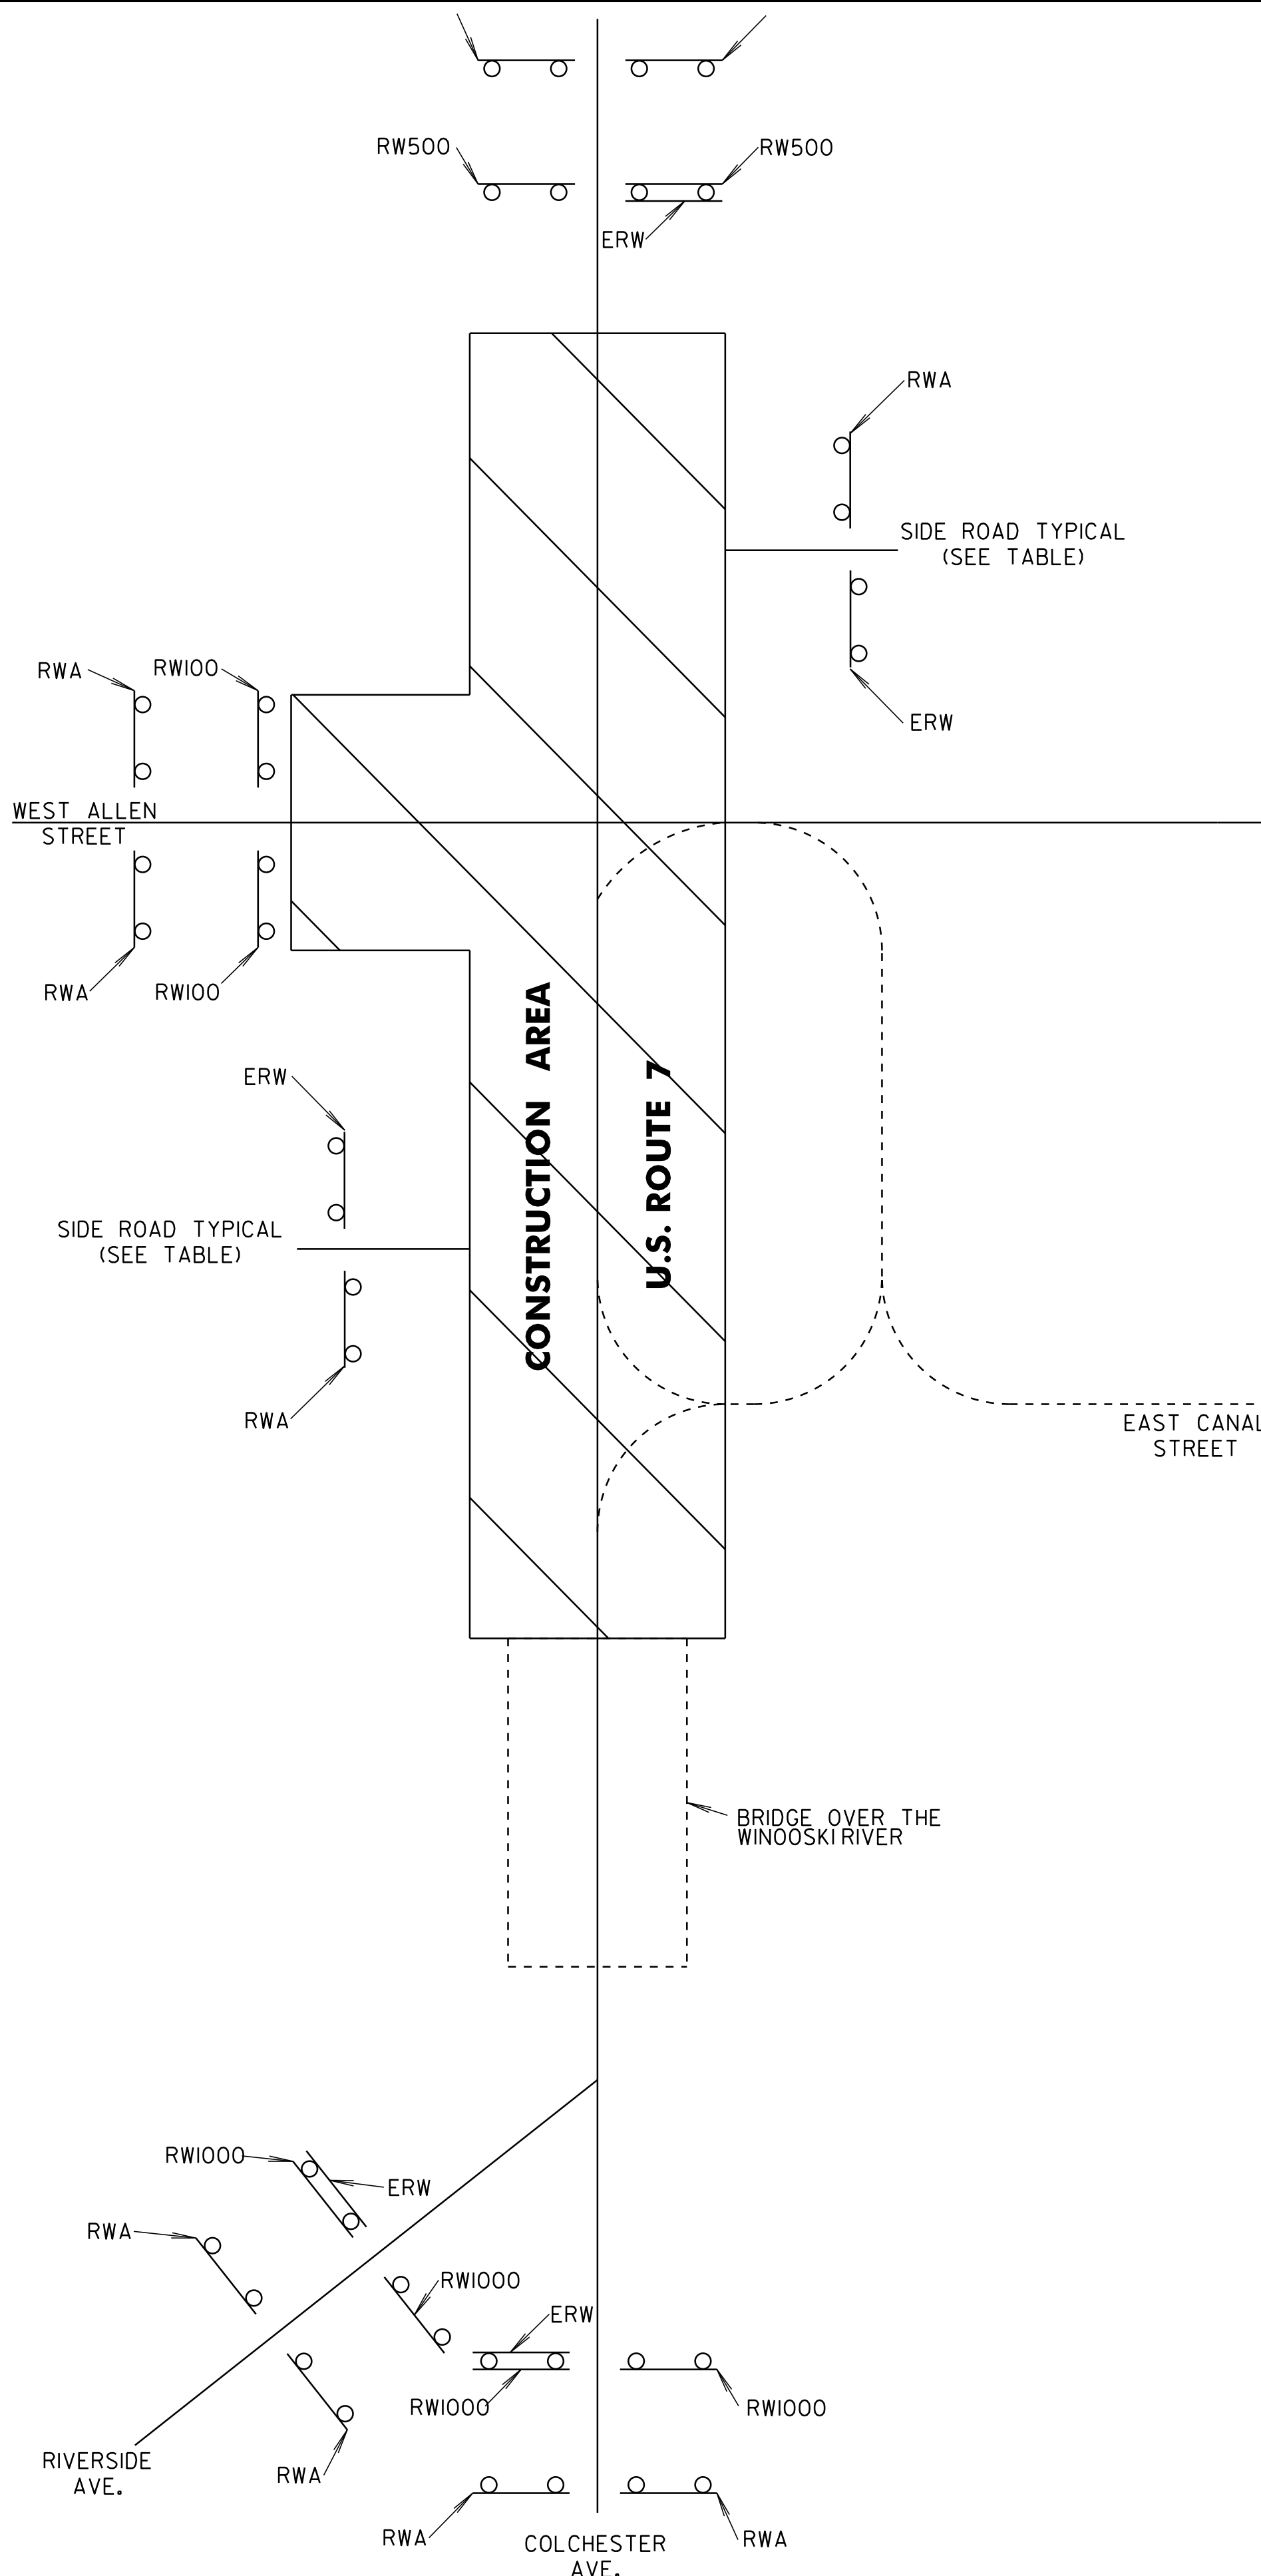

SIDE ROAD NAME	ROAD WORK AHEAD	END ROAD WORK	ROAD WORK 1000 FT	ROAD WORK 500 FT	ROAD WORK 100 FT
US ROUTE 7					
BEGIN PROJECT (US 7 NORTHBOUND AND RIVERSIDE AVE.)	4	2	4		
WEST CANAL STREET (ONE-WAY)		1			
EAST CANAL STREET	1	1			
WEST CENTER STREET (ONE-WAY)		1			
WEST ALLEN STREET (ONE-WAY)	2				2
NEWELLS LANE	1	1			
MAPLE STREET (ONE-WAY)		1			
MANSION STREET	1	1			
END PROJECT (US 7 SOUTHBOUND)	2	1		2	
VT ROUTE 15					
WEAVER LANE	1	1			
BARLOW STREET (NORTH)	1	1			
BARLOW STREET (SOUTH)	1	1			
EAST STREET (NORTH)	1	1			
EAST STREET (SOUTH)	1	1			
EAST SPRING STREET	1	1			
MANSEAU STREET	1	1			
DION STREET	1	1			
INTERSTATE ON-RAMP		1			
INTERSTATE OFF-RAMP	1				
ROLAND COURT	1	1			
FLORIDA AVENUE	1	1			
END PROJECT (VT 15)	2	1		2	
TOTALS	24	21	4	4	2

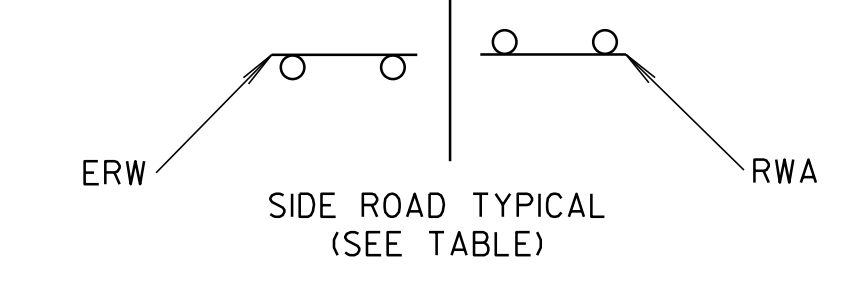

NOTE:

- THE FOLLOWING LOCATIONS ARE SUGGESTED FOR THE PLACEMENT OF ITEM 641.15, "PORTABLE CHANGEABLE MESSAGE SIGN":
- 1) I-89 NORTHBOUND - APPROXIMATELY 1/2 MILE SOUTH OF EXIT #15
 - 2) VT ROUTE 15 WESTBOUND - EAST OF FLORIDA AVE.
 - 3) US ROUTE 7 SOUTHBOUND - NORTH OF THE PROJECT, JUST SOUTH OF I-89 EXIT #16
 - 4) IN BURLINGTON CITY ON RIVERSIDE AVE. - WEST OF THE NORTH PROSPECT STREET INTERSECTION
 - 5) IN BURLINGTON CITY ON COLCHESTER AVE. - WEST OF THE EAST AVE. INTERSECTION

LEGEND

RWA	=	ROAD WORK AHEAD
RW100	=	ROAD WORK 100 FT
RW500	=	ROAD WORK 500 FT
RW1000	=	ROAD WORK 1000 FT
SRW500	=	SIDE ROAD WORK 500 FT
ERW	=	END ROAD WORK

CONSTRUCTION APPROACH SIGNING SHEET

PROJECT NAME:	WINOOSKI	PLOT DATE:	31-OCT-2011 6:47
PROJECT NUMBER:	STP 2617(1)S	DRAWN BY:	SJL
FILE NAME:	06d064.dgn	DESIGNED BY:	SJL
DESIGNED BY:	SJL	CHECKED BY:	EPD
PLOT FILE:	06D064.88.i	CHECKED BY:	EPD
		SHEET	88 OF 88