




128+75

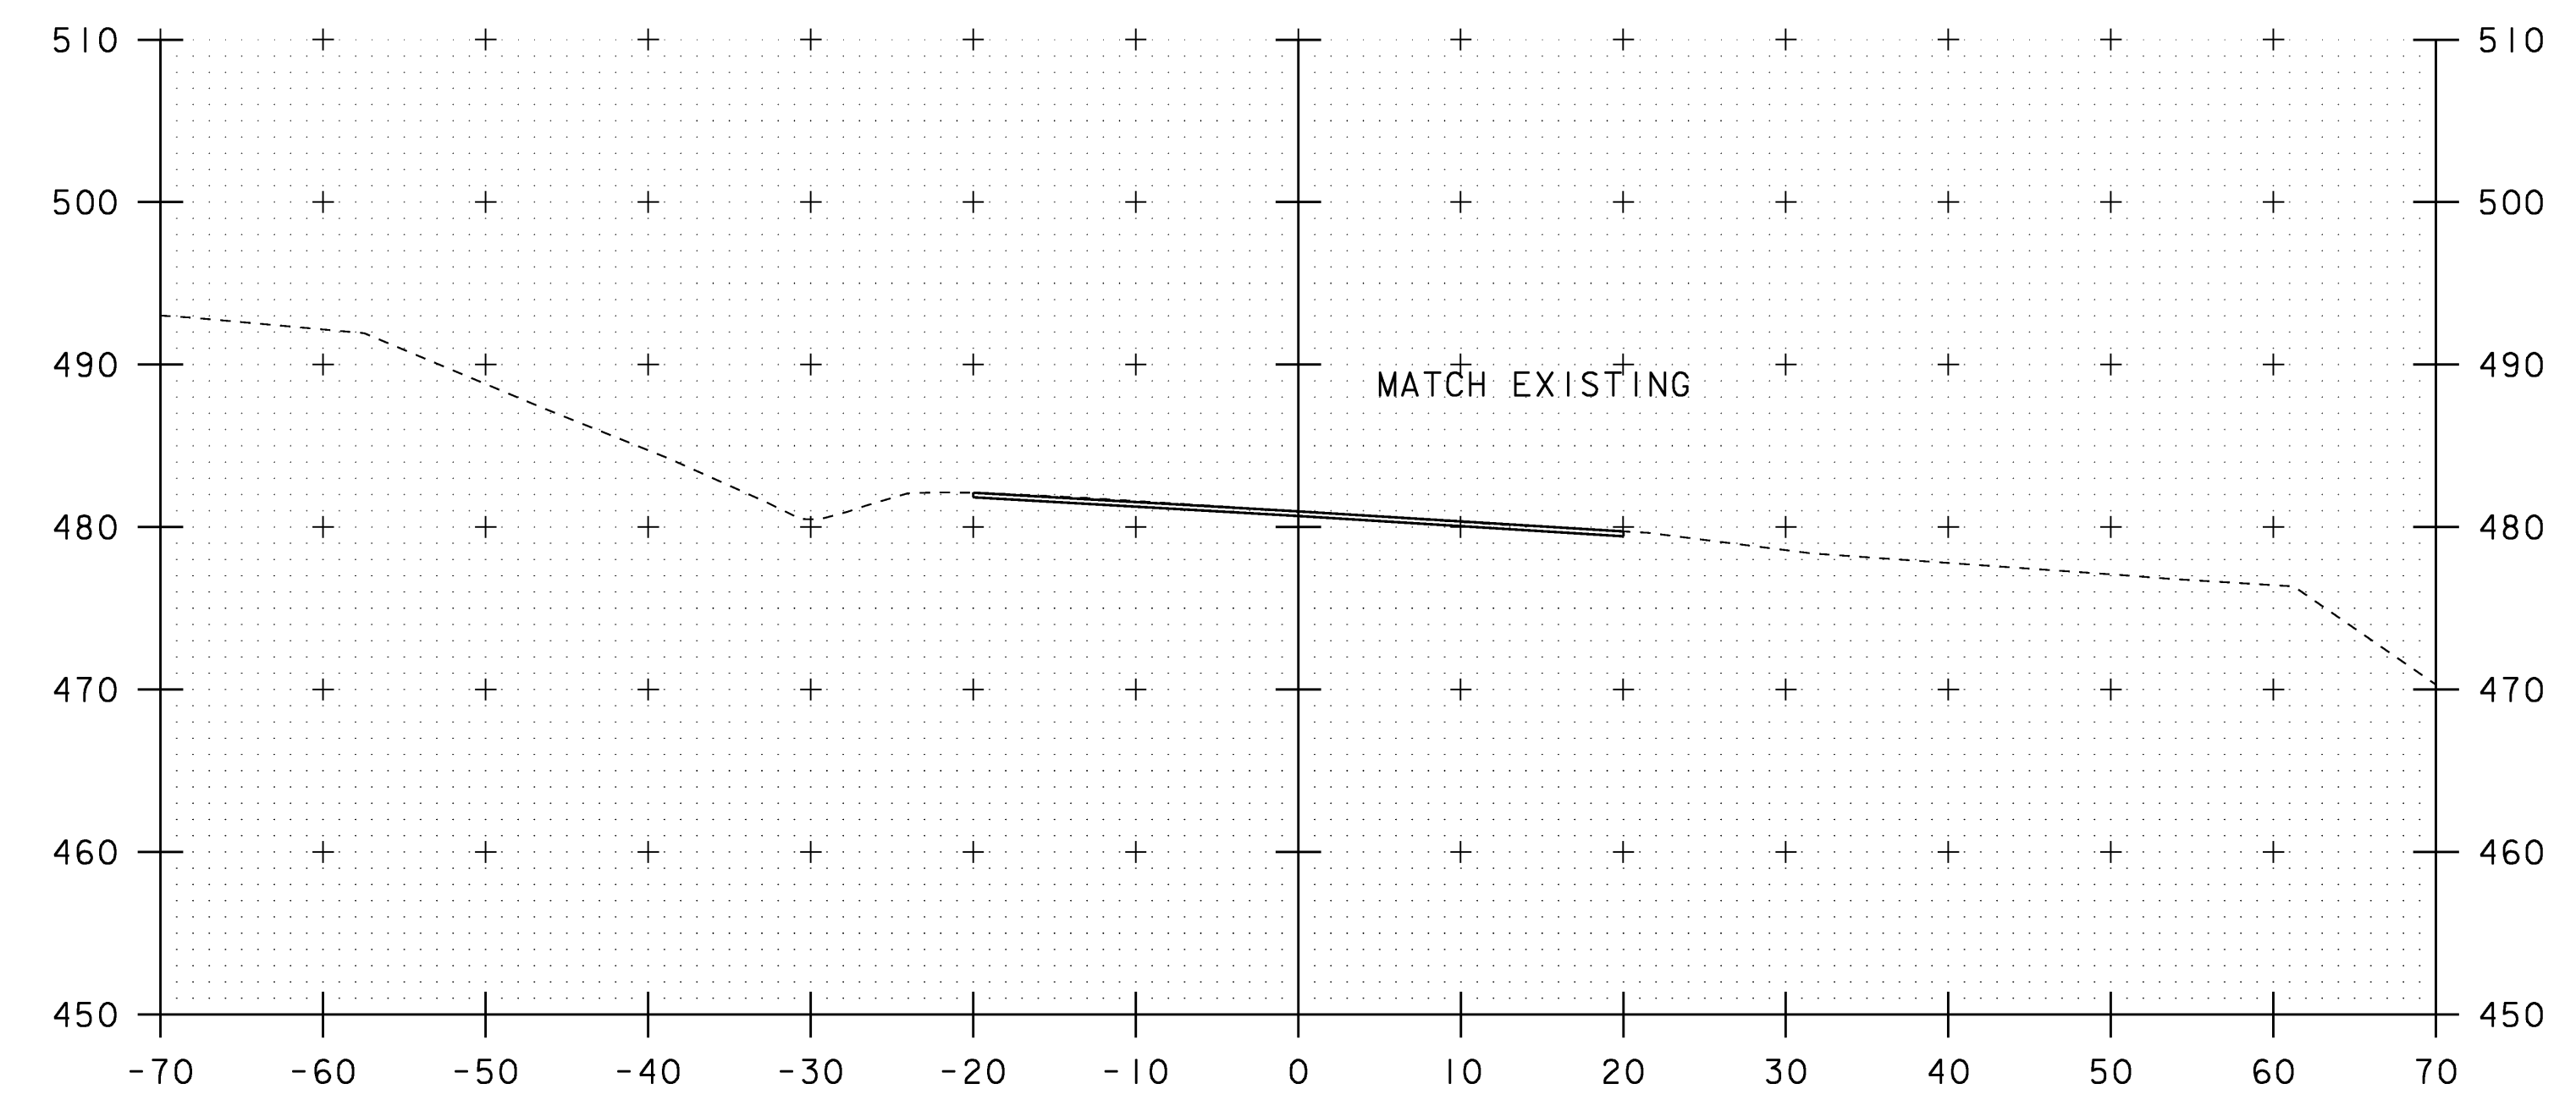


129+25

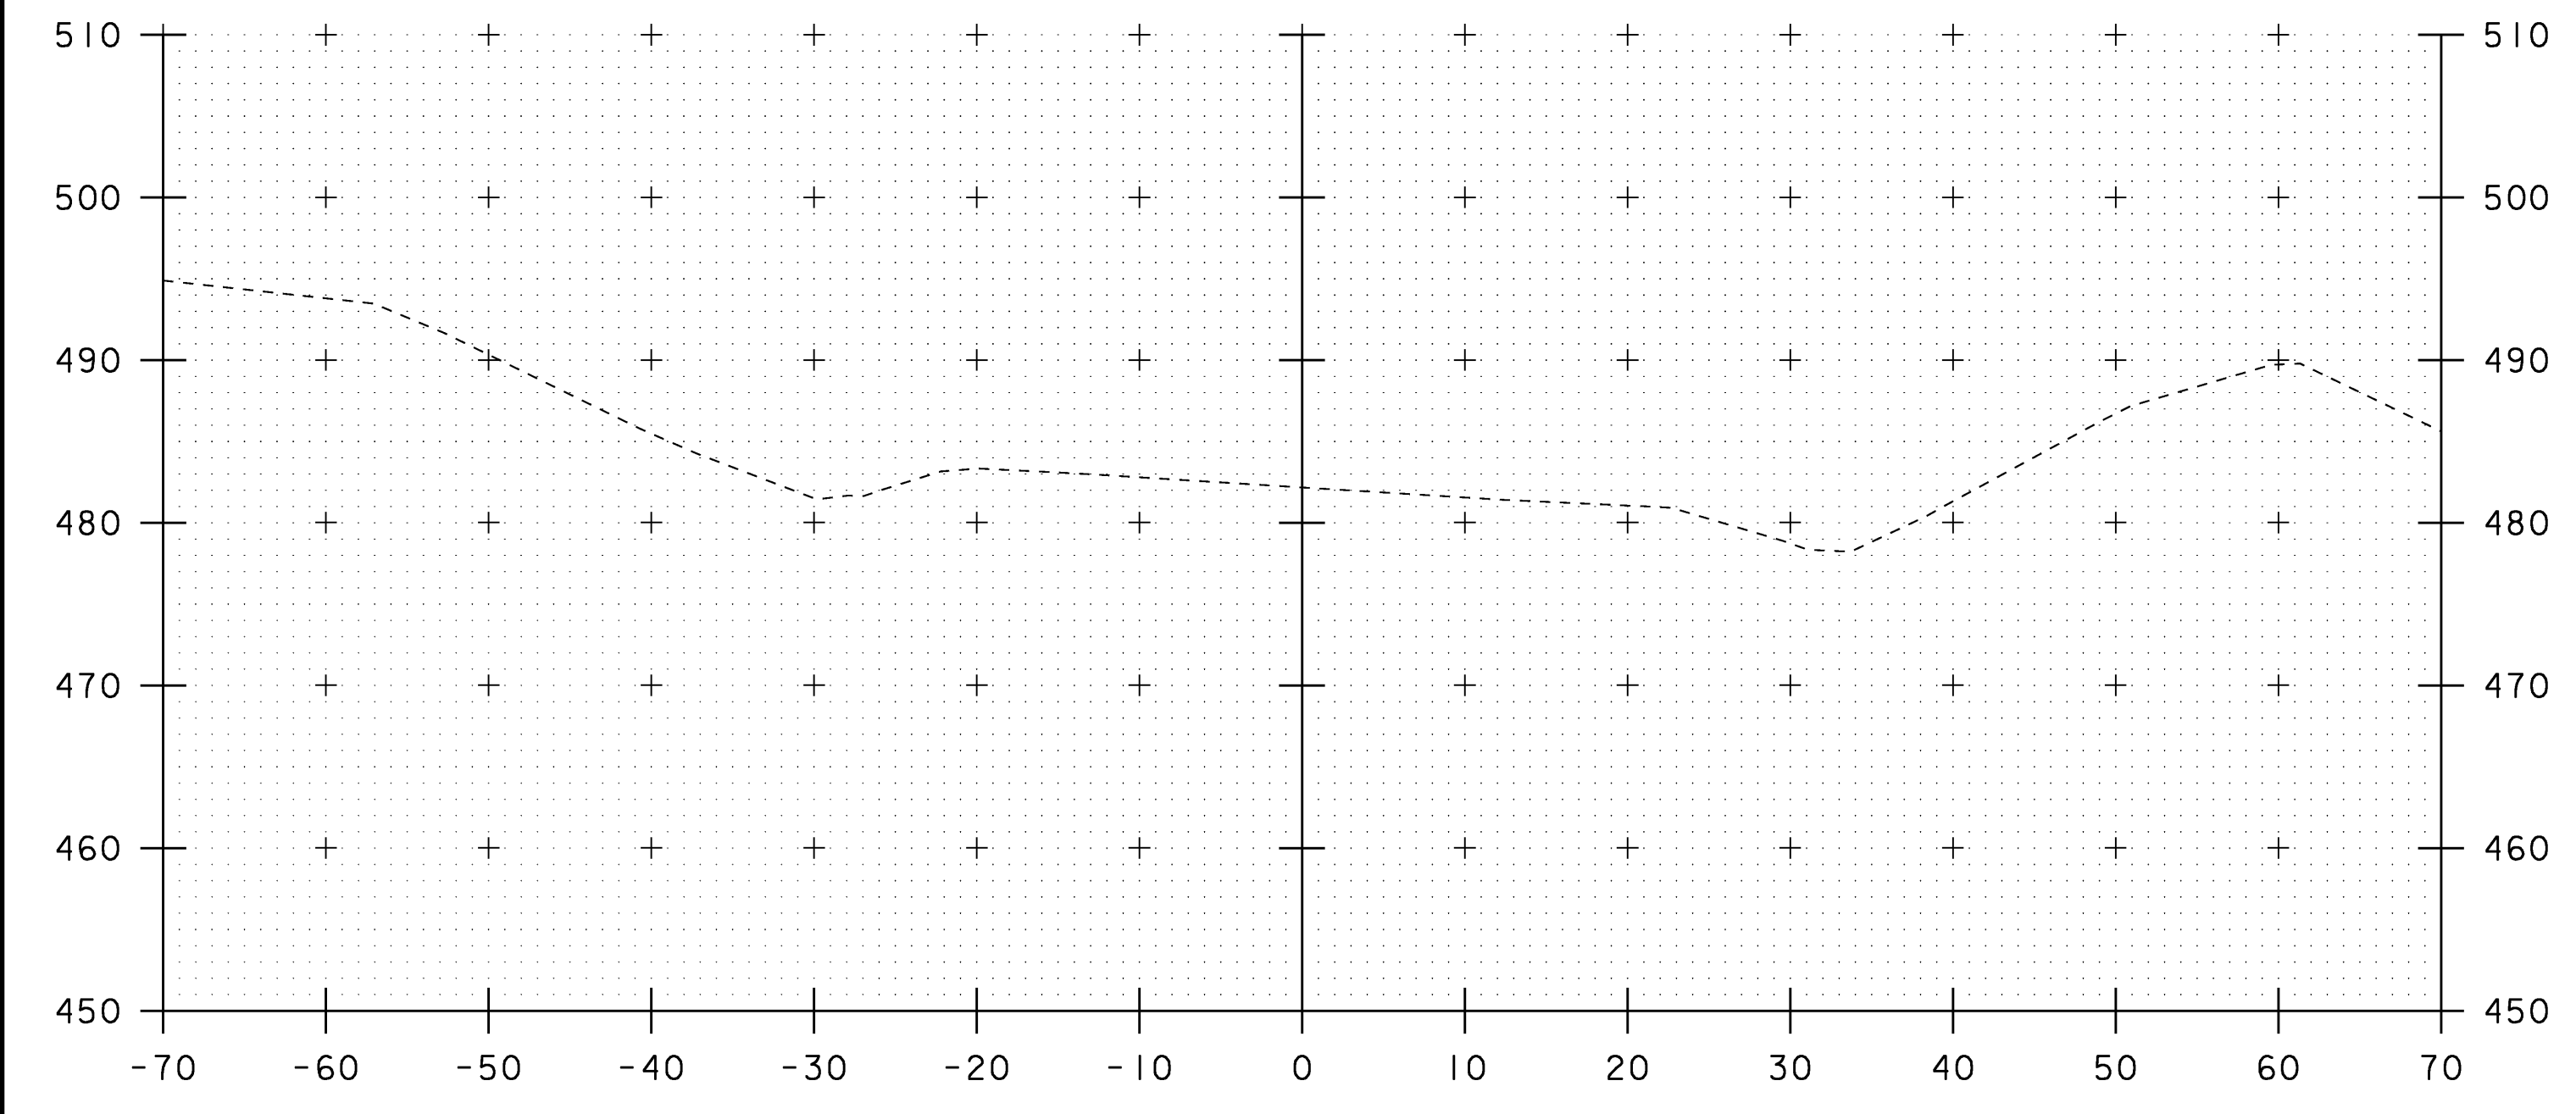

128+50

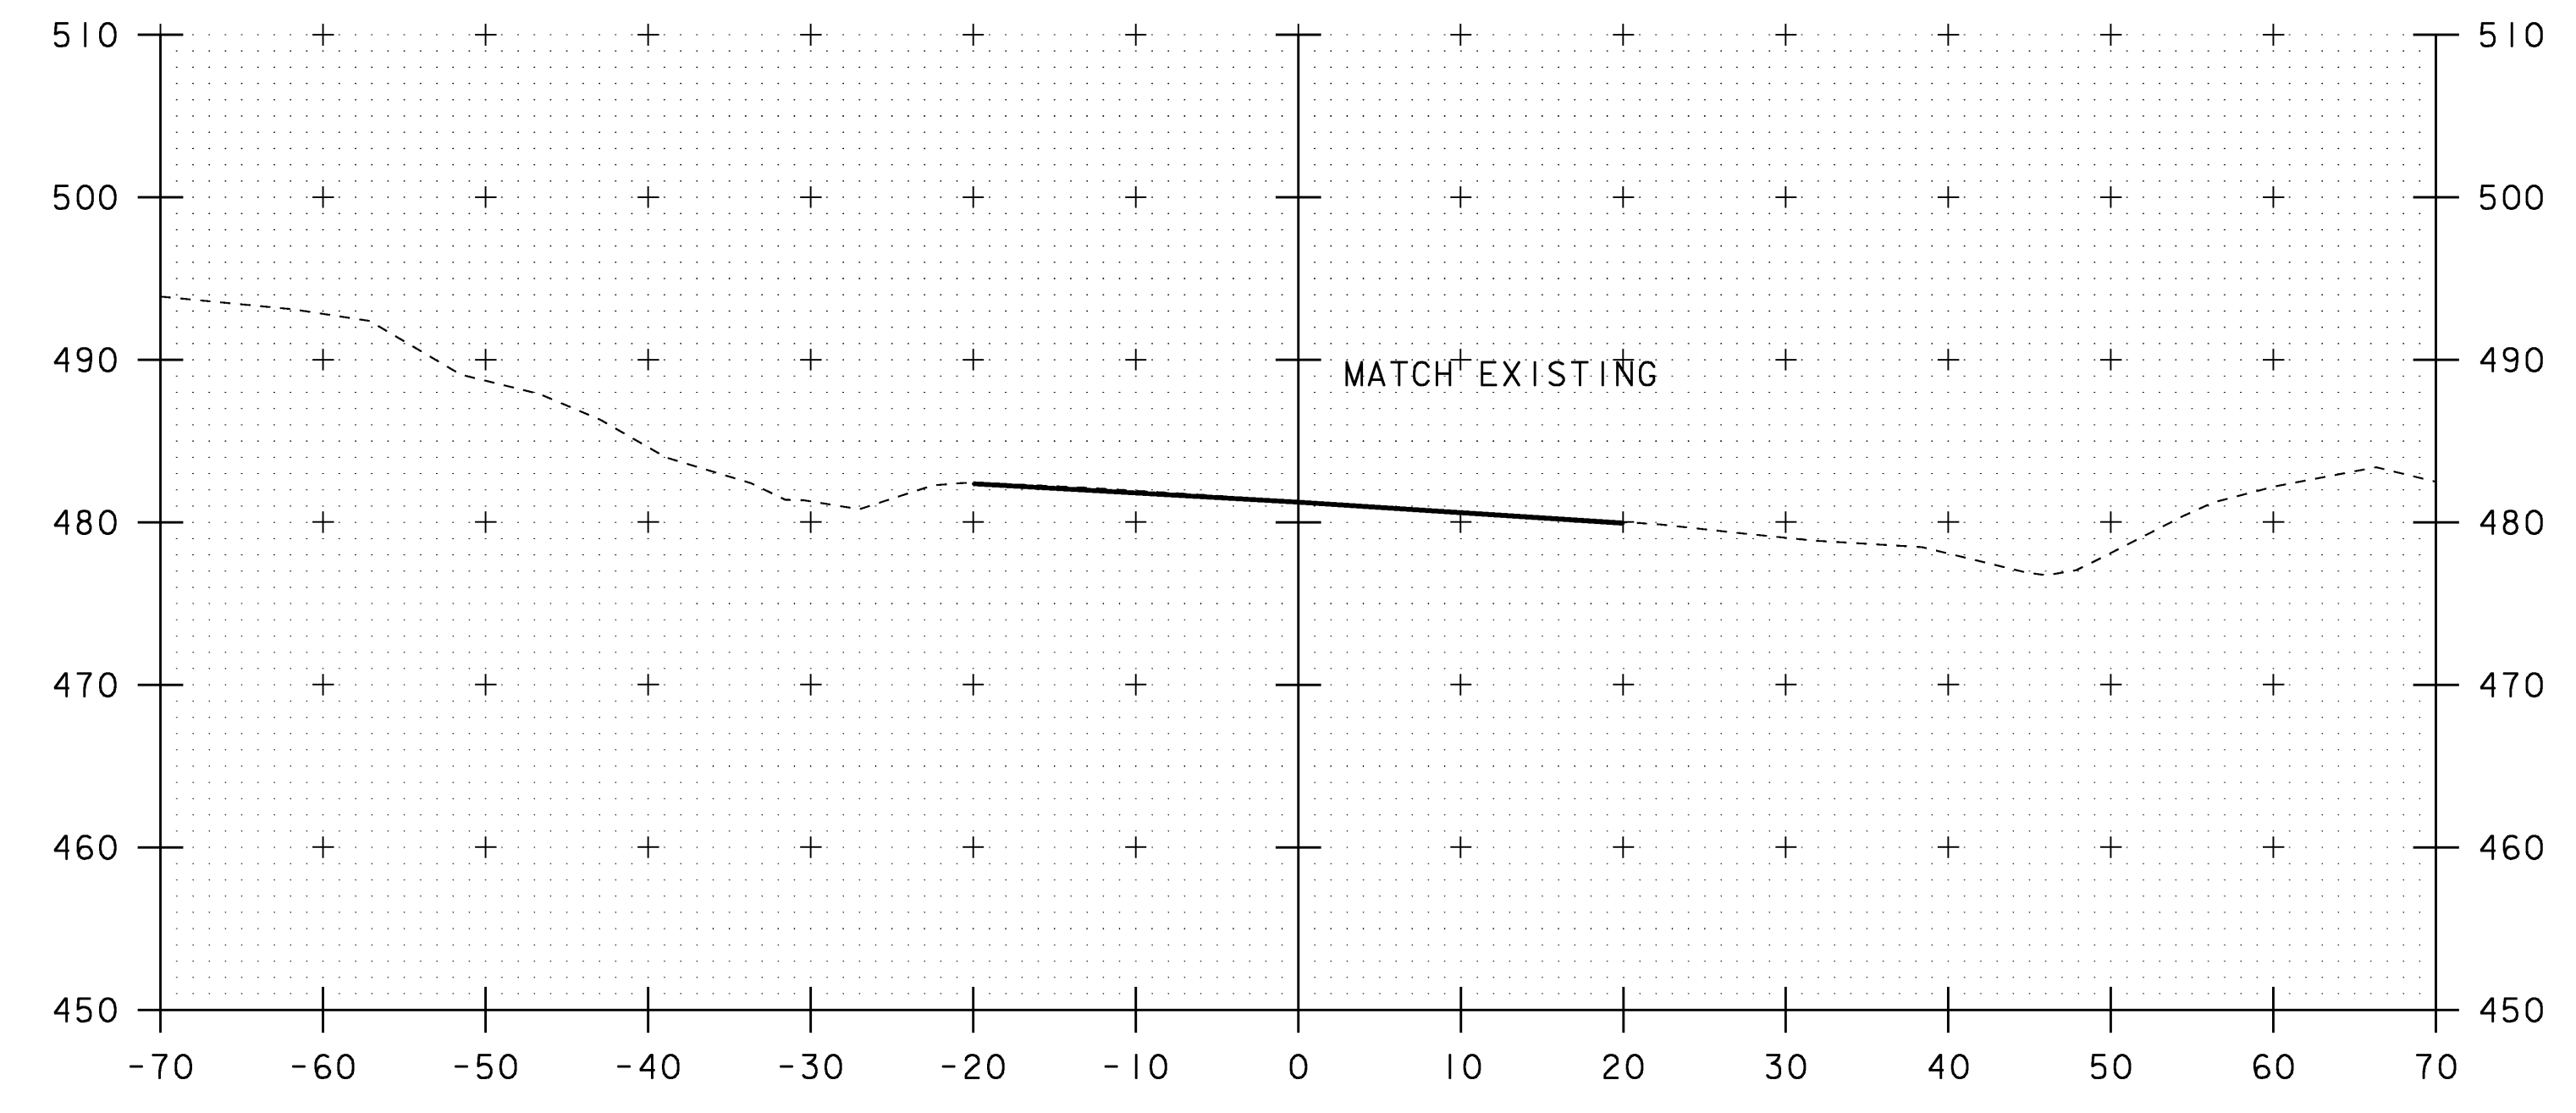

129+00

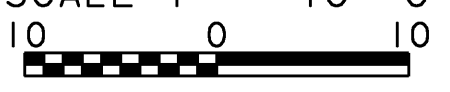SCALE 1" = 10'-0"

 STA. 128+50 TO STA. 129+25

PROJECT NAME: ROCKINGHAM	PROJECT NUMBER: NH CULV(15)
DESIGN FILE NAME: M:\Projects\08b064\Structures\08b064.dgn	PLOT DATE: 16-APR-2009
IPARM FILE NAME: s08b064.mxl	DRAWN BY: M.FESSEL
SQUAD LEADER: K.M.HIGGINS	CHECKED BY: J.SALVATORI
DESIGNED BY: J.SALVATORI	SHEET 20 OF 27
MAINLINE SECTION - SHEET 1	