



DETAIL A  
No Scale

PLAN  
Scale: 1/4" = 1'-0"


\* NOTE: Elevations are to bottom of concrete girders

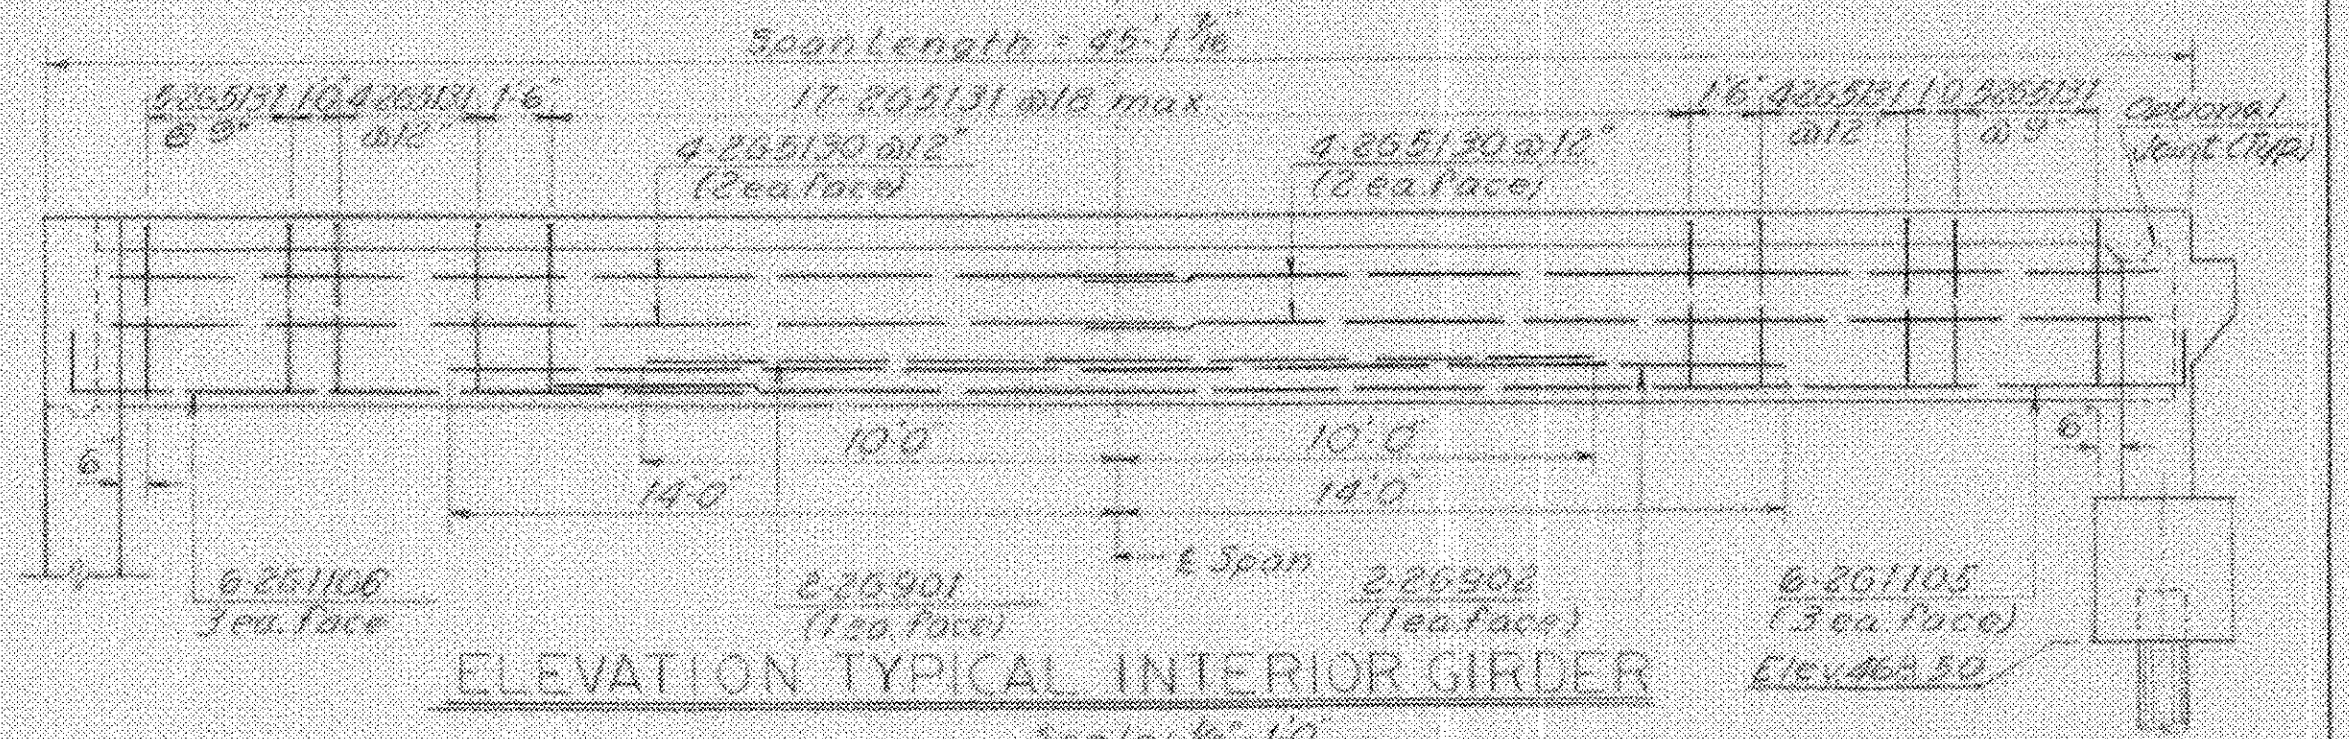


ELEVATION TYPICAL INTERIOR GIRDER  
Scale: 1/4" = 1'-0"

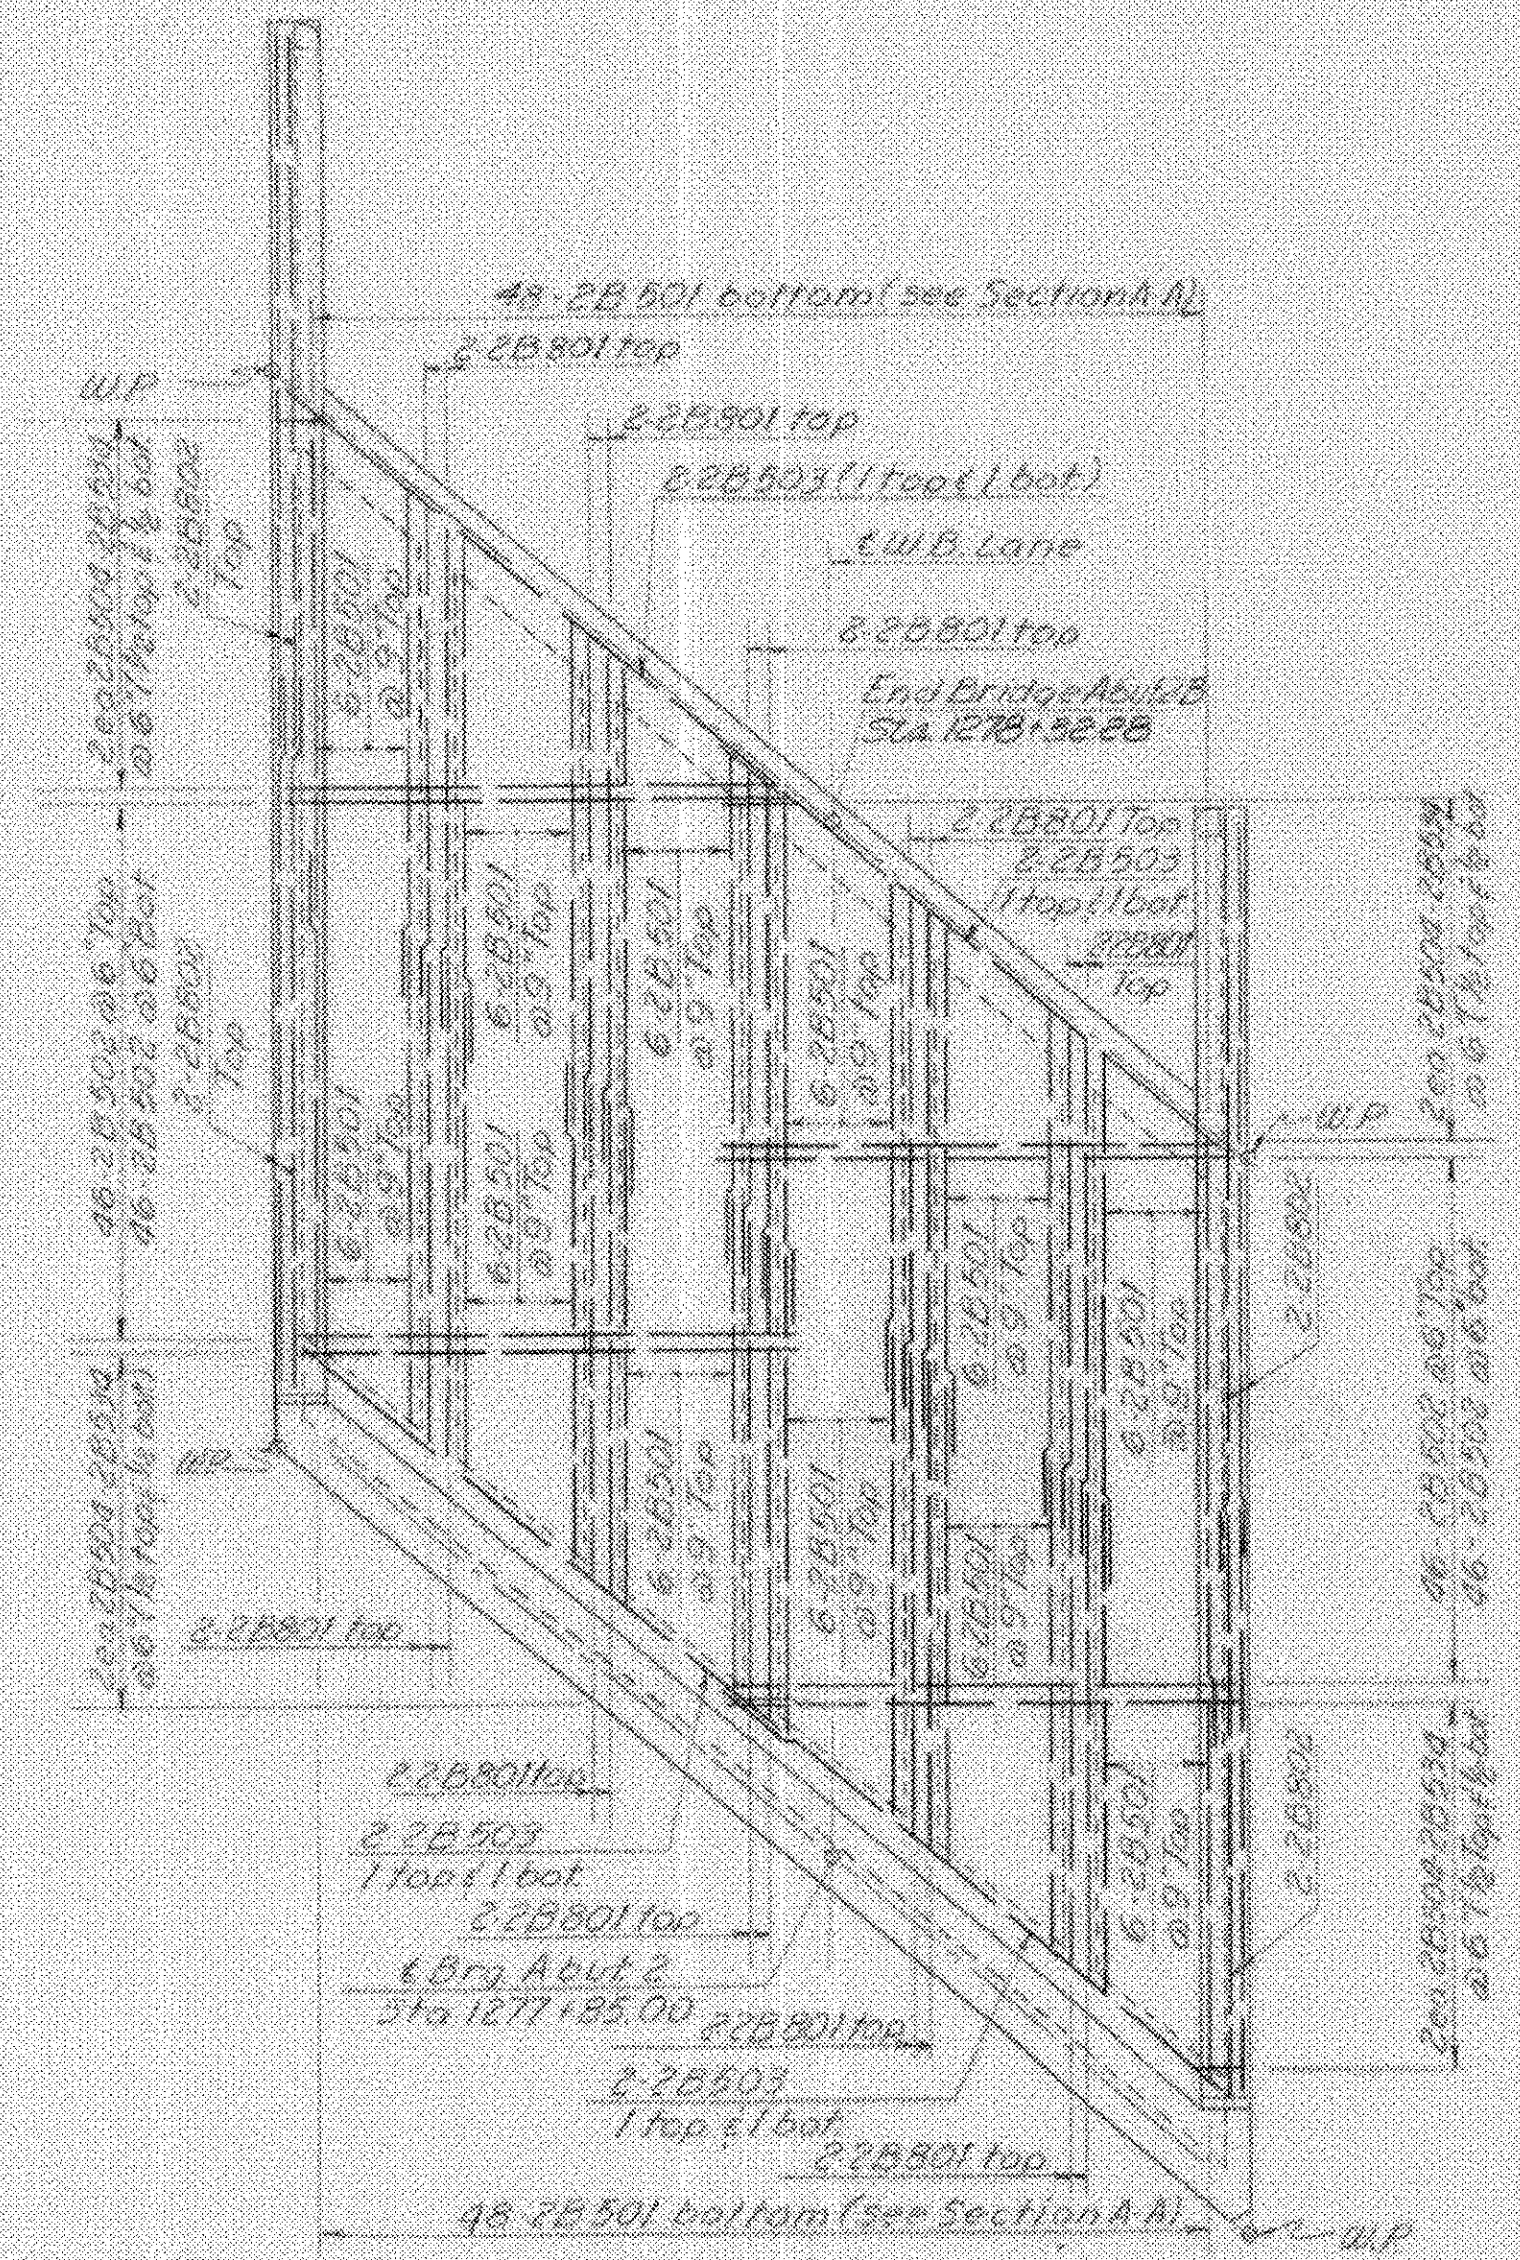

REINFORCEMENT LAYOUT  
Scale: 1/4" = 1'-0"

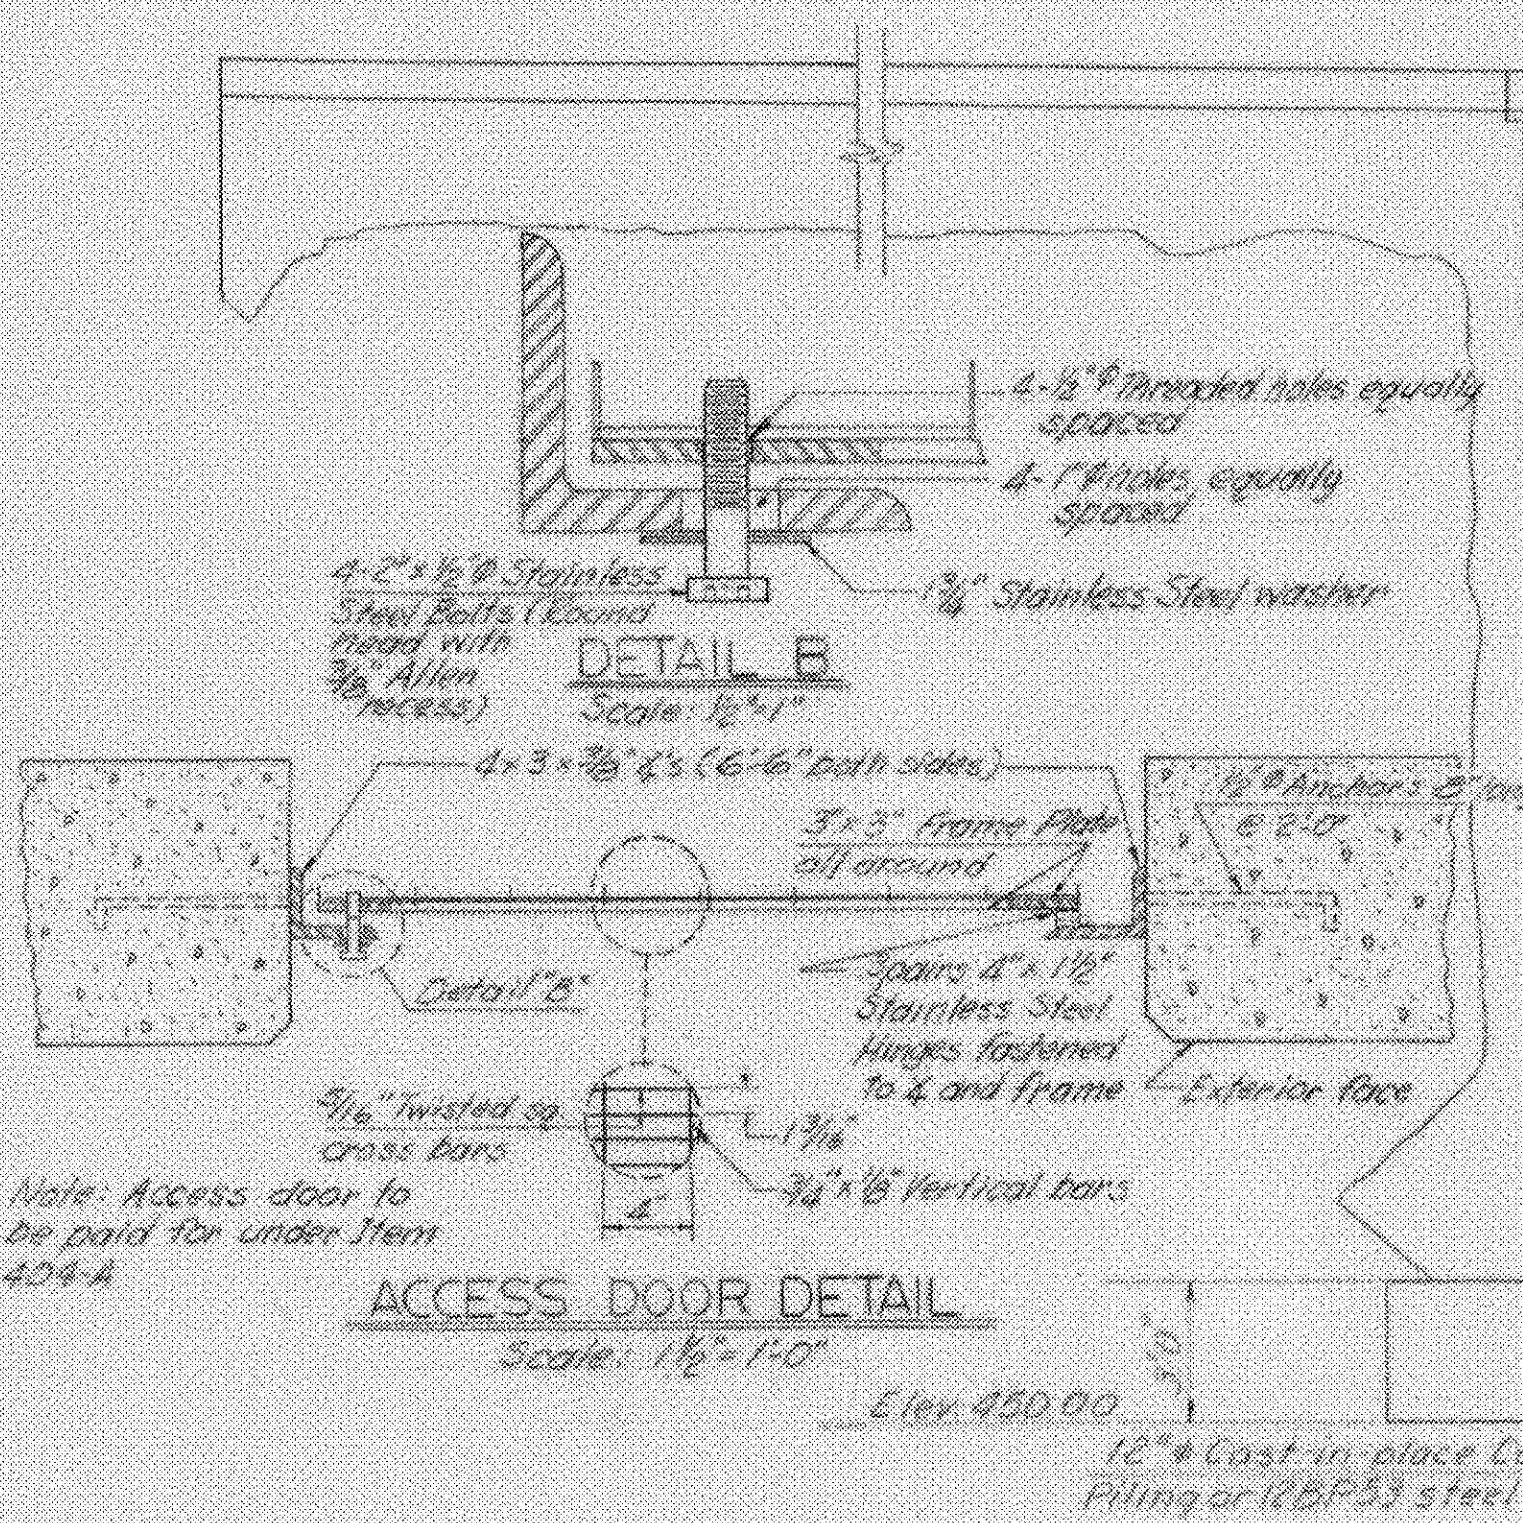

ACCESS DOOR DETAIL  
Scale: 1/2" = 1'-0"

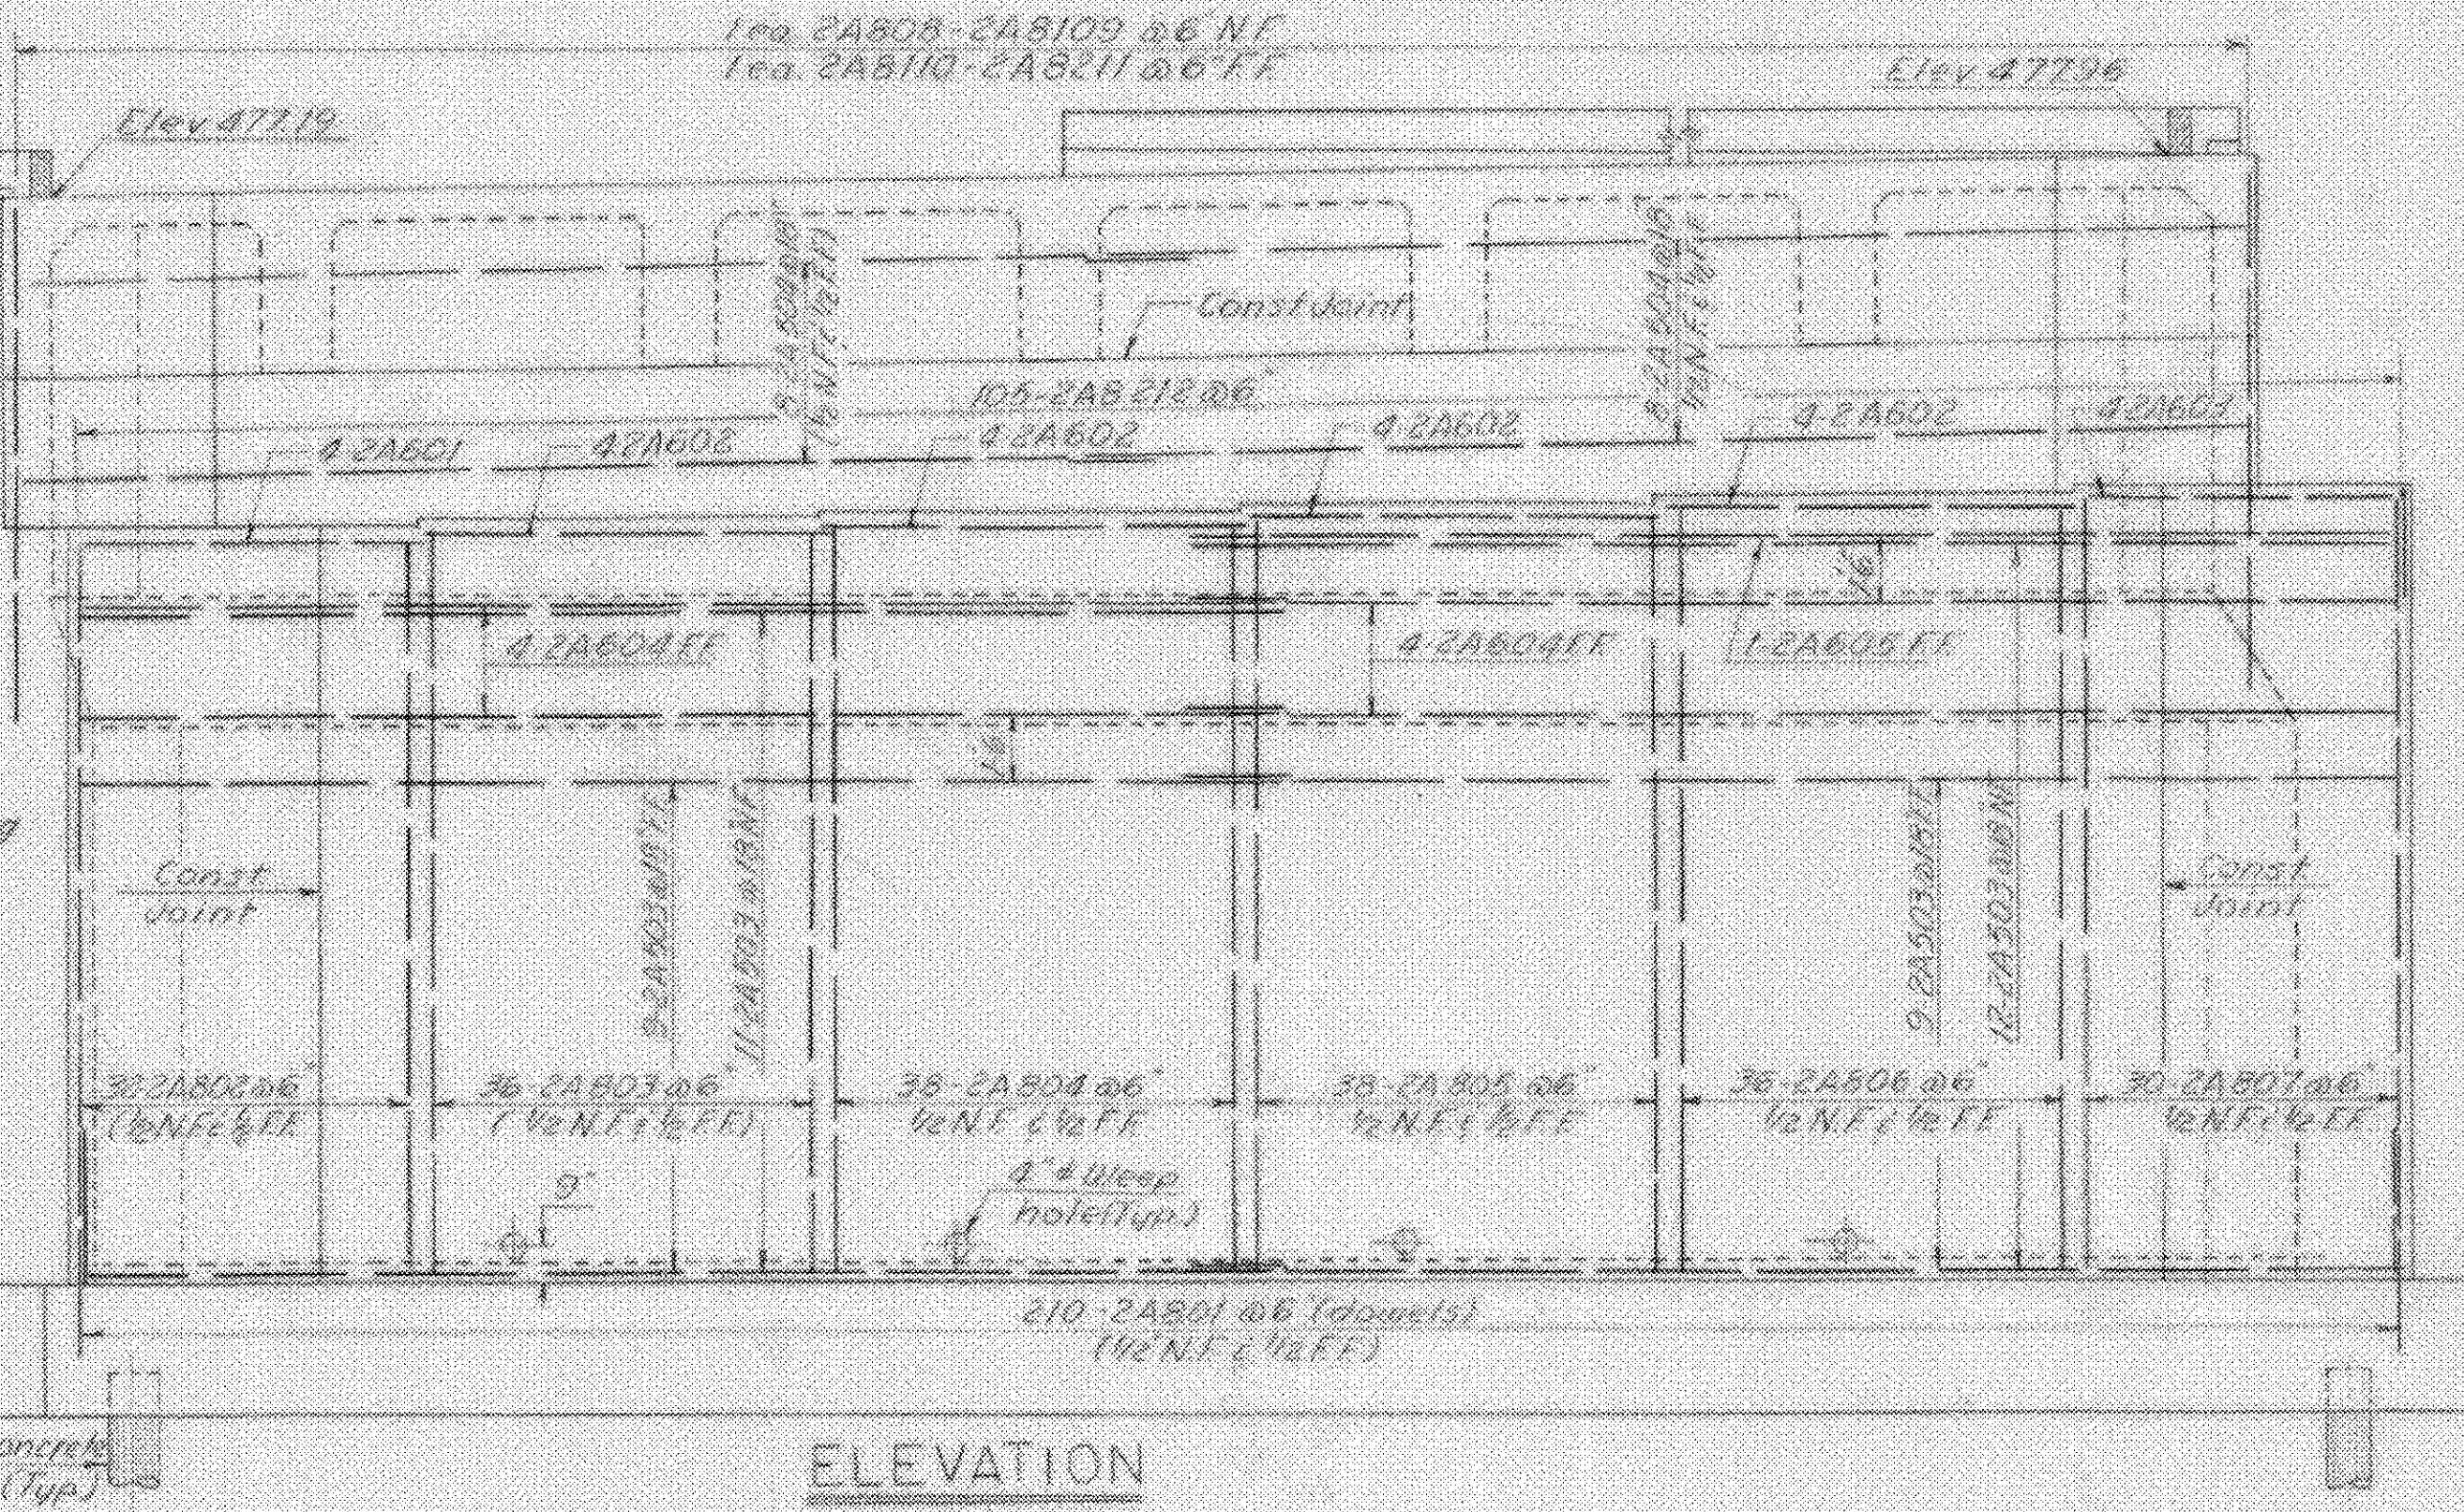

ELEVATION  
Scale: 1/4" = 1'-0"

NOTES

1. For General Notes see BR 1001.
2. For Grade Beam (Abutment 2B) see BR 1017.
3. For Exterior Girders 2A and 2B see BR 1018.
4. For additional notes see BR 1011 and BR 1017.
5. For Curb Joint Detail see BR 1011.

**FAIR HAVEN - RUTLAND  
BHF MEMB(2)  
SHEET 24 OF 45  
BRIDGE 10 E & W  
FOR REFERENCE ONLY**

US. RTE. 4 RELOCATION  
OVER RTE. 30 RELOC.  
ABUTMENT NO. 2 DETAILS

McFARLAND-JOHNSON  
CONSULTING ENGINEERS  
BINGHAMTON, NEW YORK

DESIGNED WDS CHECKED REC DATE 9-16-68  
DRAWN RMG IN CHARGE HGC SCALE AS SHOWN  
PROJECT NO. APO204(50)SH 163 OF 421

CONTRACT NO. BR 1012