



**PHASE I**

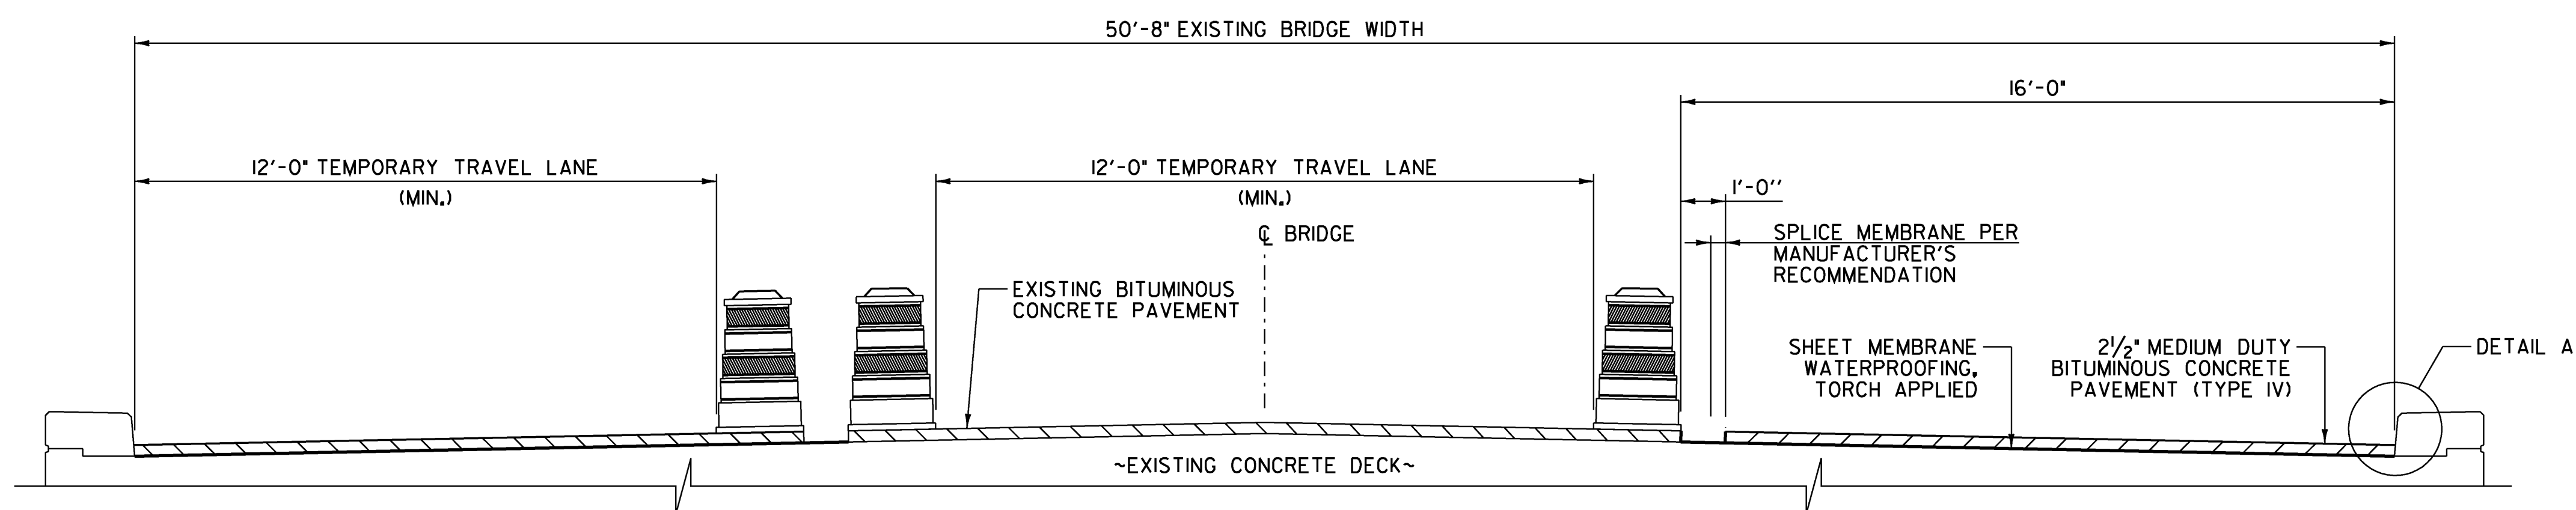

**PHASE II**

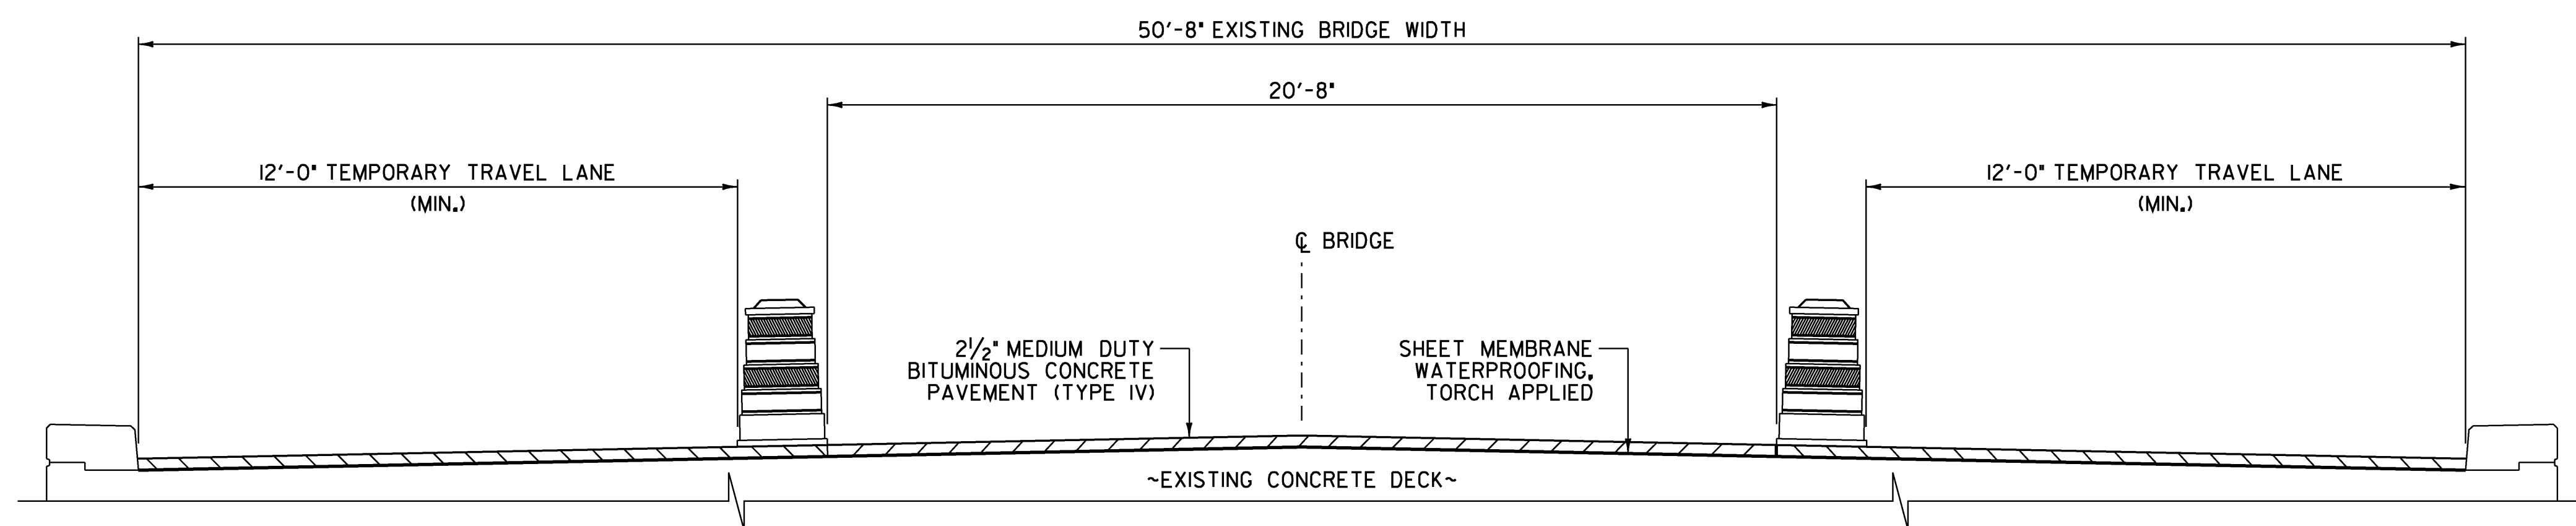

**PHASE III**

**TYPICAL BRIDGE SECTION - BRIDGE 9**

NOT TO SCALE

**NOTES:**

1. TWO WAY TRAFFIC AND TWO WAY TEMPORARY TRAVEL LANES WILL BE MAINTAINED AT ALL TIMES ON BRIDGE 9.
2. SEE SHEET 8 FOR TYPICAL APPROACH SLAB SECTION, BRIDGE LENGTH AND WIDTH, ASPHALTIC PLUG JOINT REPLACEMENT SCHEDULE, DETAIL A, AND TYPICAL BRIDGE SECTION NOTES.

PROJECT NAME: STATEWIDE - NORTHEAST REGION

PROJECT NUMBER: BHF MEMB(19)

FILE NAME: 09-Bit Conc Dets 2.dgn

PLOT DATE: 8/12/2009

PROJECT LEADER: R. HEBERT

DRAWN BY: S. MORGAN

DESIGNED BY: J. OLUND

CHECKED BY: J. OLUND

**BITUMINOUS CONCRETE DETAILS II**

SHEET 9 OF 80