




Wingwall #1 - Elevation
Scale: 3/8" = 1'-0"

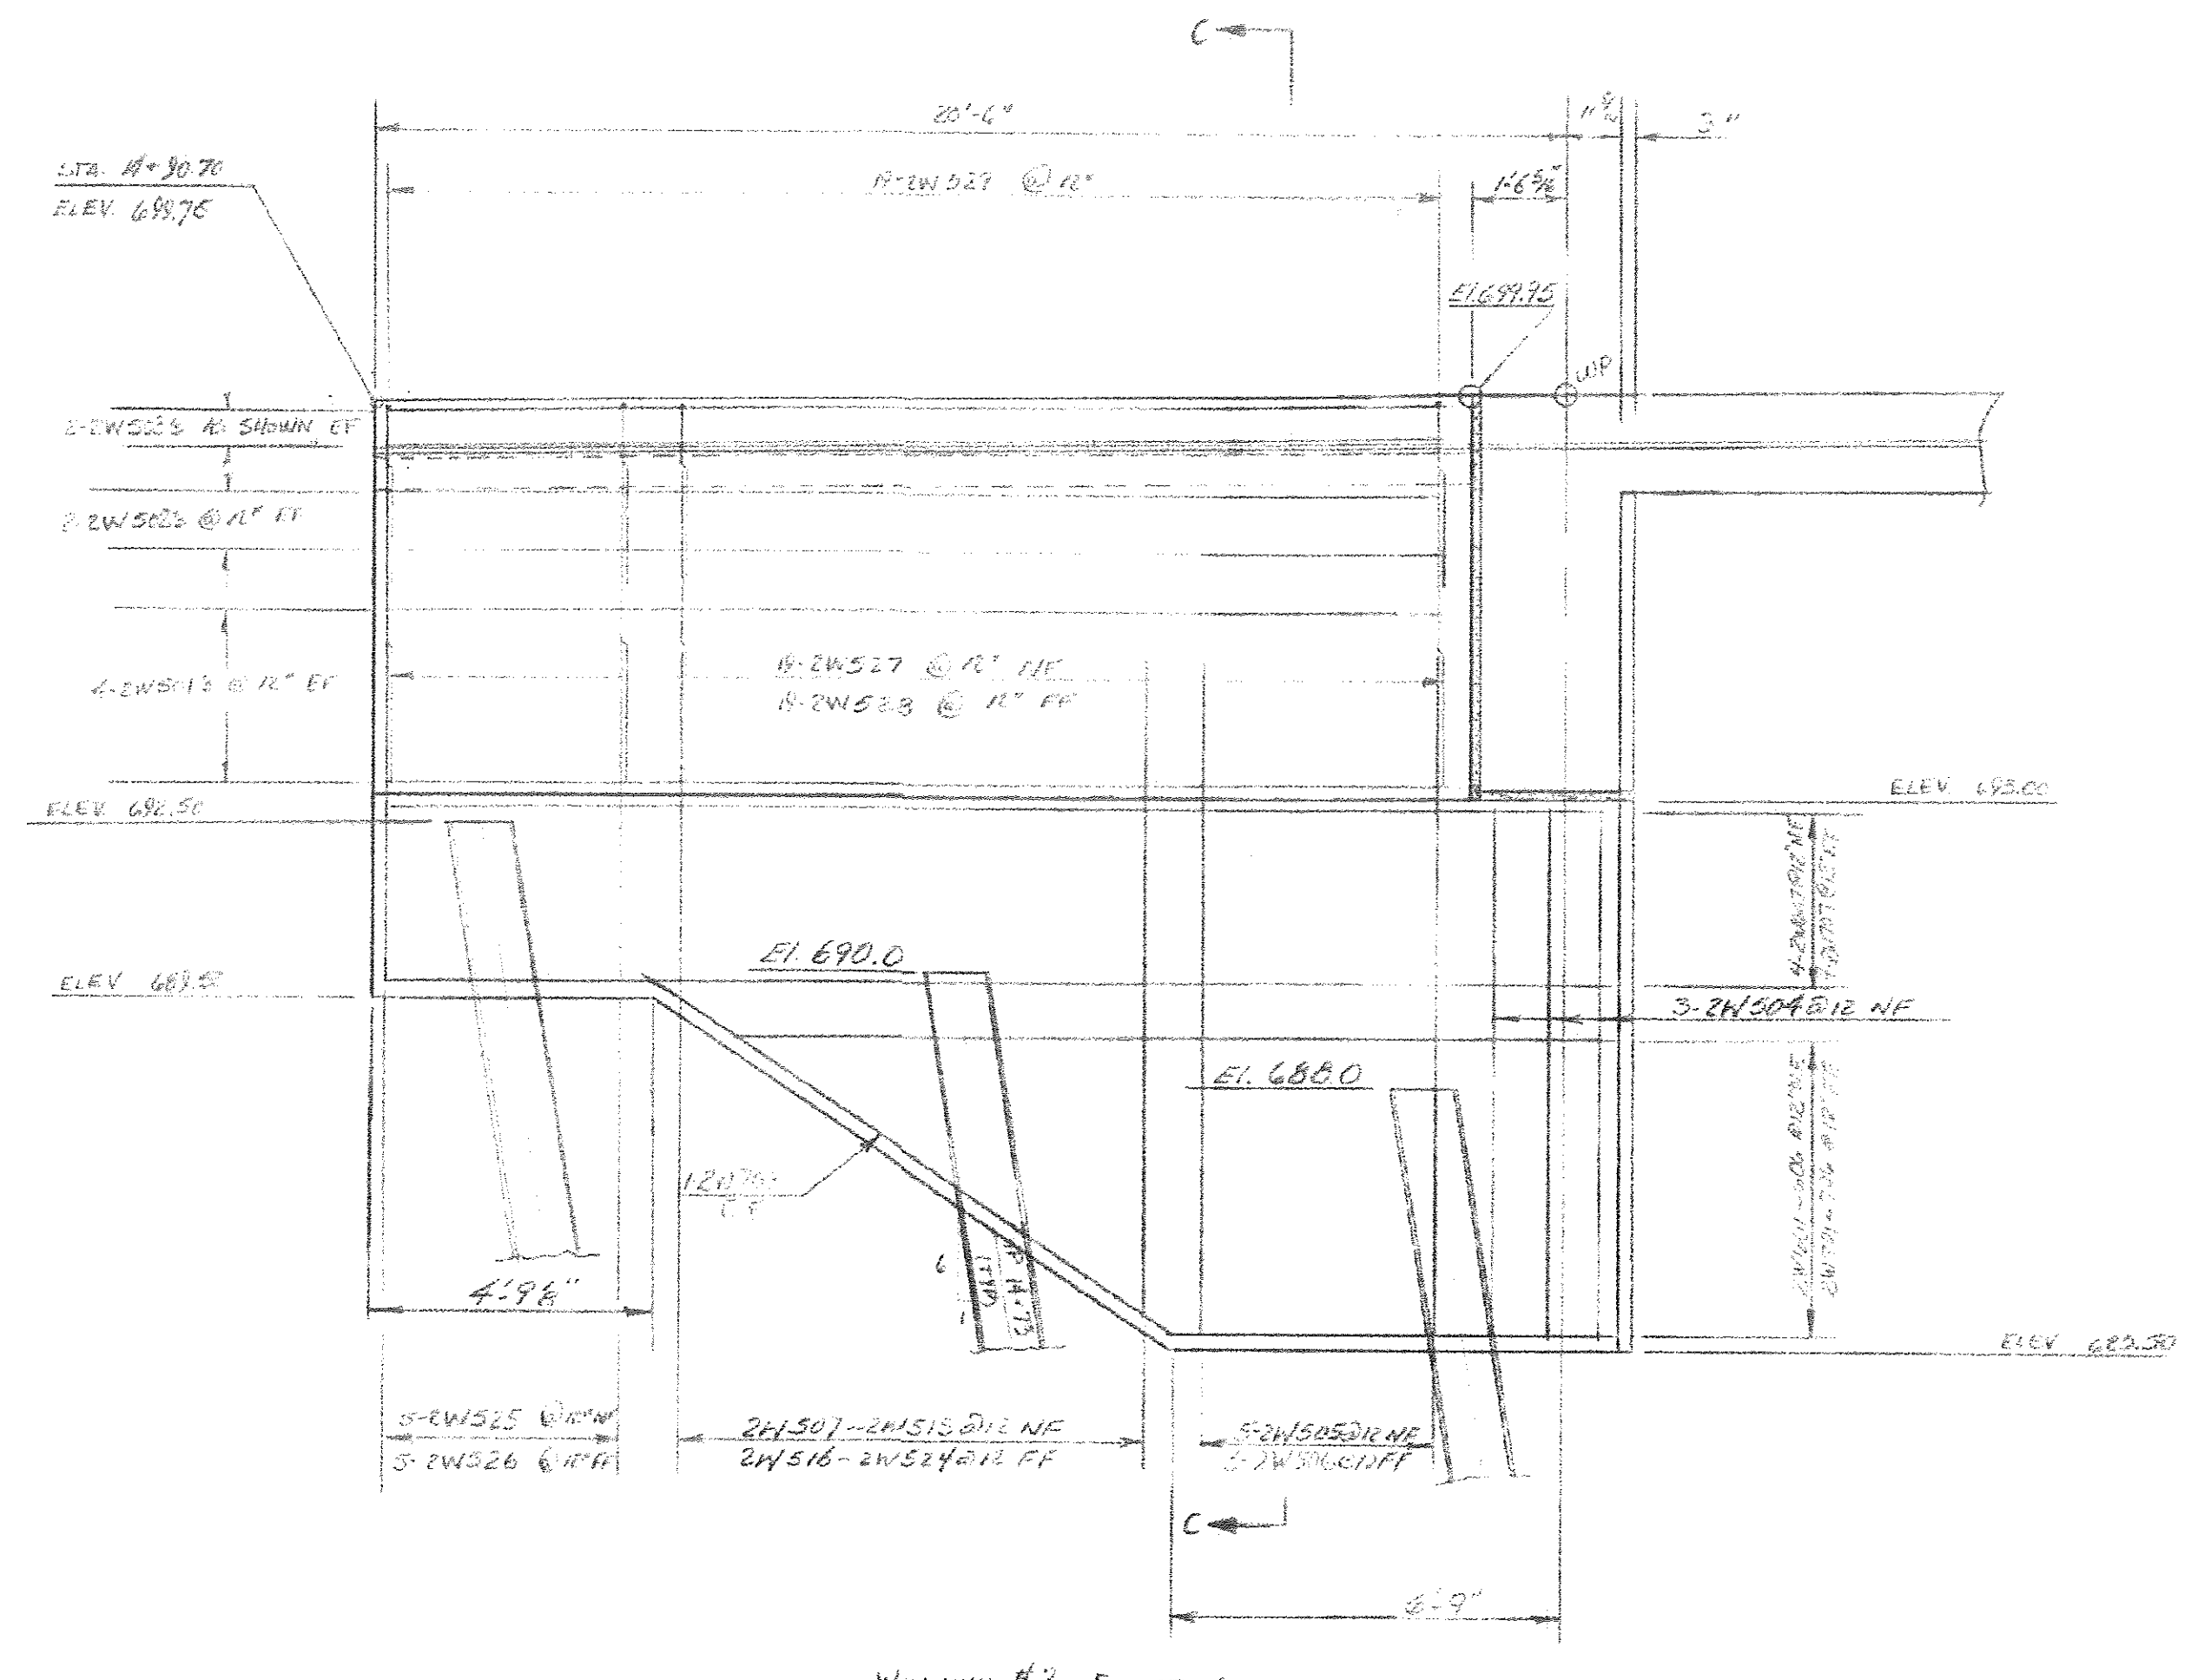


Wingwall #2 - Elevation
Scale: 3/8" = 1'-0"

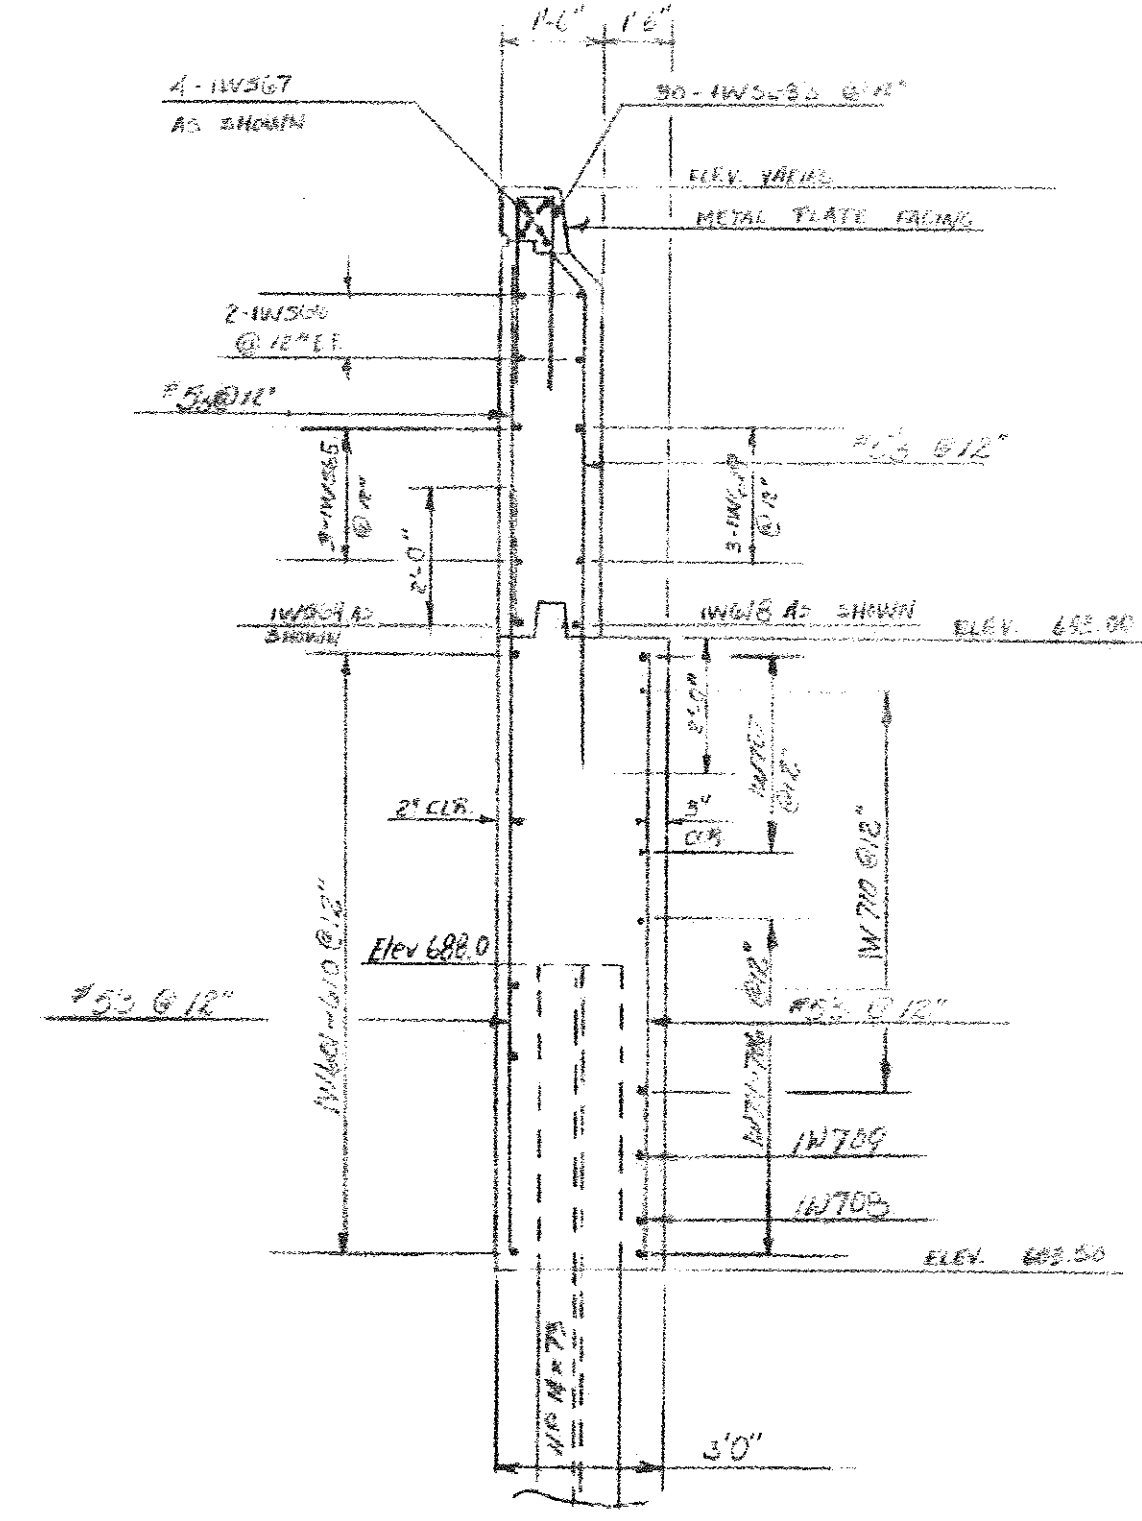

SECTION A-A
Scale: 3/8" = 1'-0"

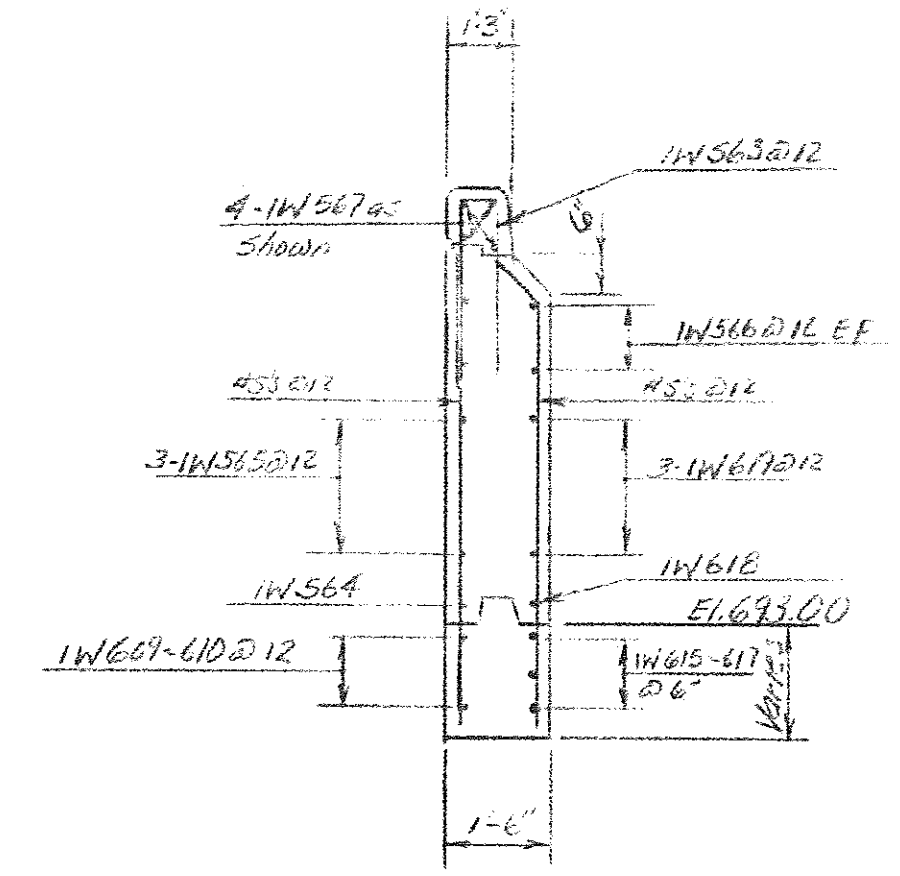

SECTION B-B
Scale: 3/8" = 1'-0"

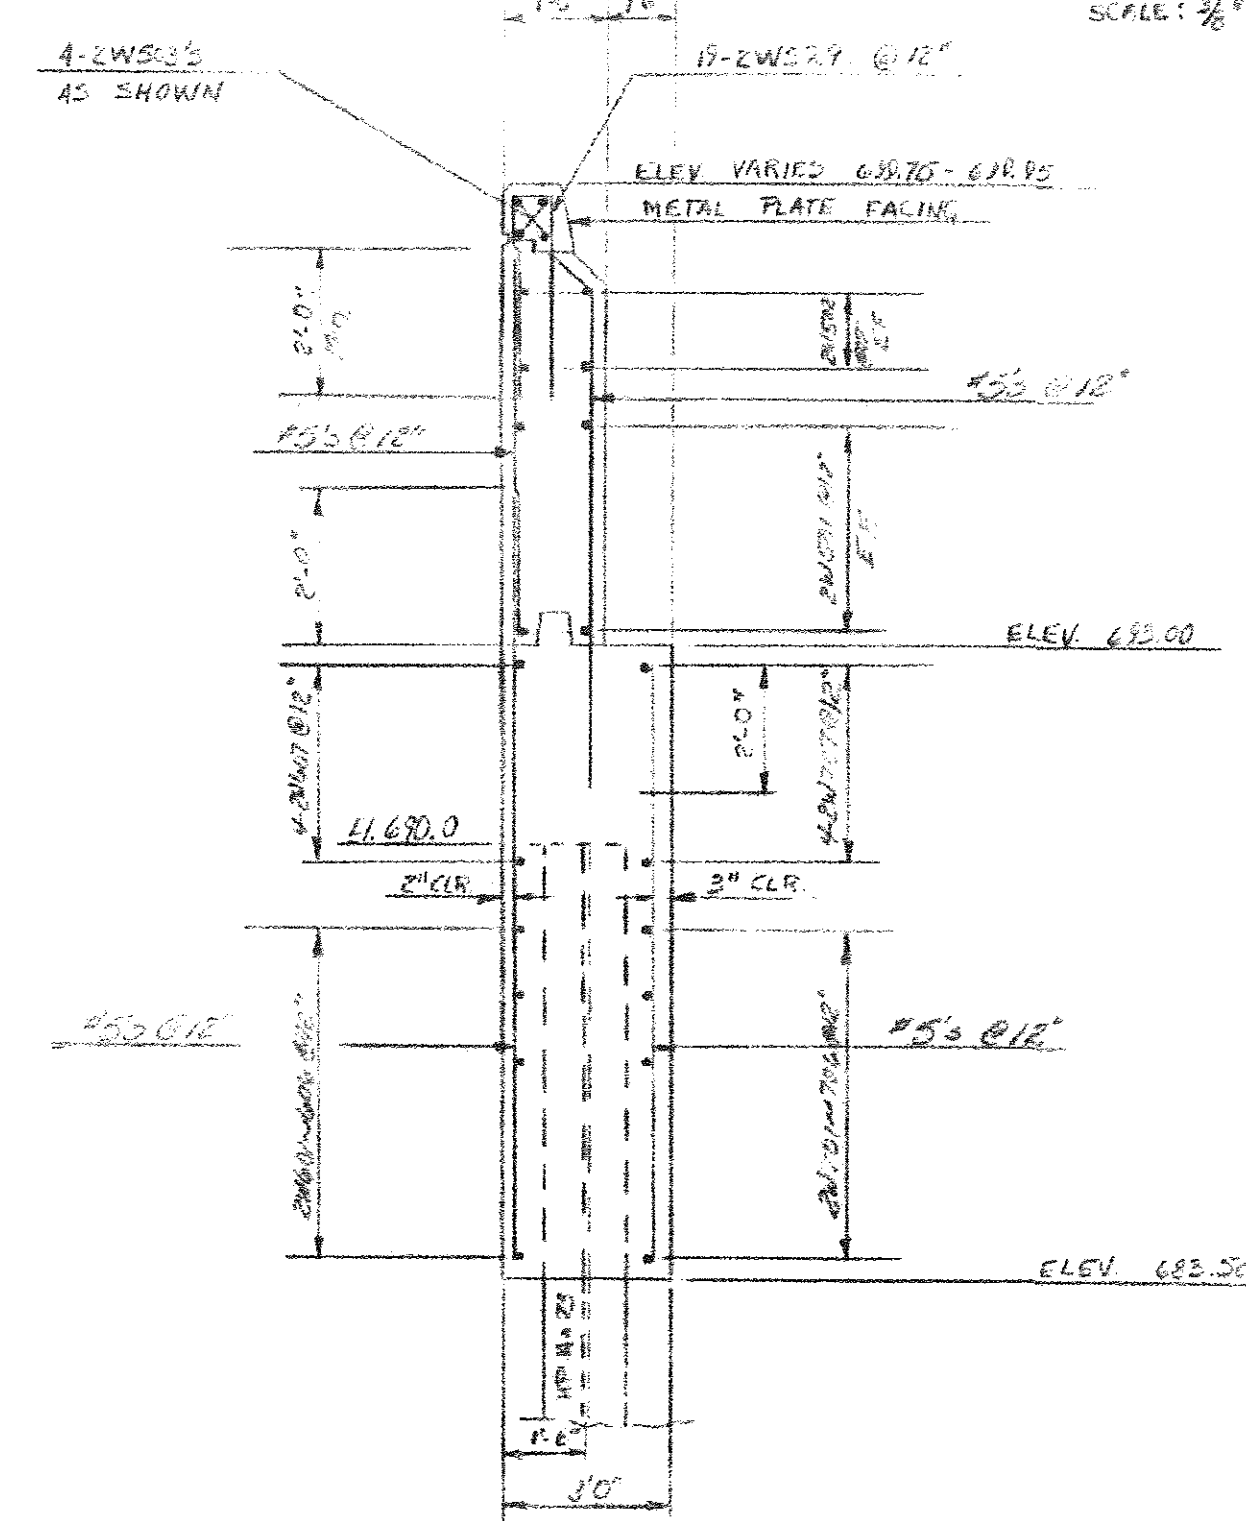

SECTION C-C
Scale: 3/8" = 1'-0"

STATEWIDE - N.E. REGION
BHF MEMB(19)
SHEET 44 OF 80
BRIDGE No. 174
FOR REFERENCE ONLY

STATE OF VERMONT		DEPARTMENT OF HIGHWAYS	
TOWN OF	COVENTRY	Bridge No.	174
HIGHWAY NO.	US #5	Log Sta.	
US RTE #5 OVER BLACK RIVER			
WINGWALL #112			
Designed by	A ELWOOD	Drawn by	R GRAY
Checked by	AWE	Bridge Design Supervisor	RS HAUPT
PROJECT	COVENTRY	PROJECT NO.	BRS 0113(2)
Bridge Sheet No.	109	Sheet	18 of 58