
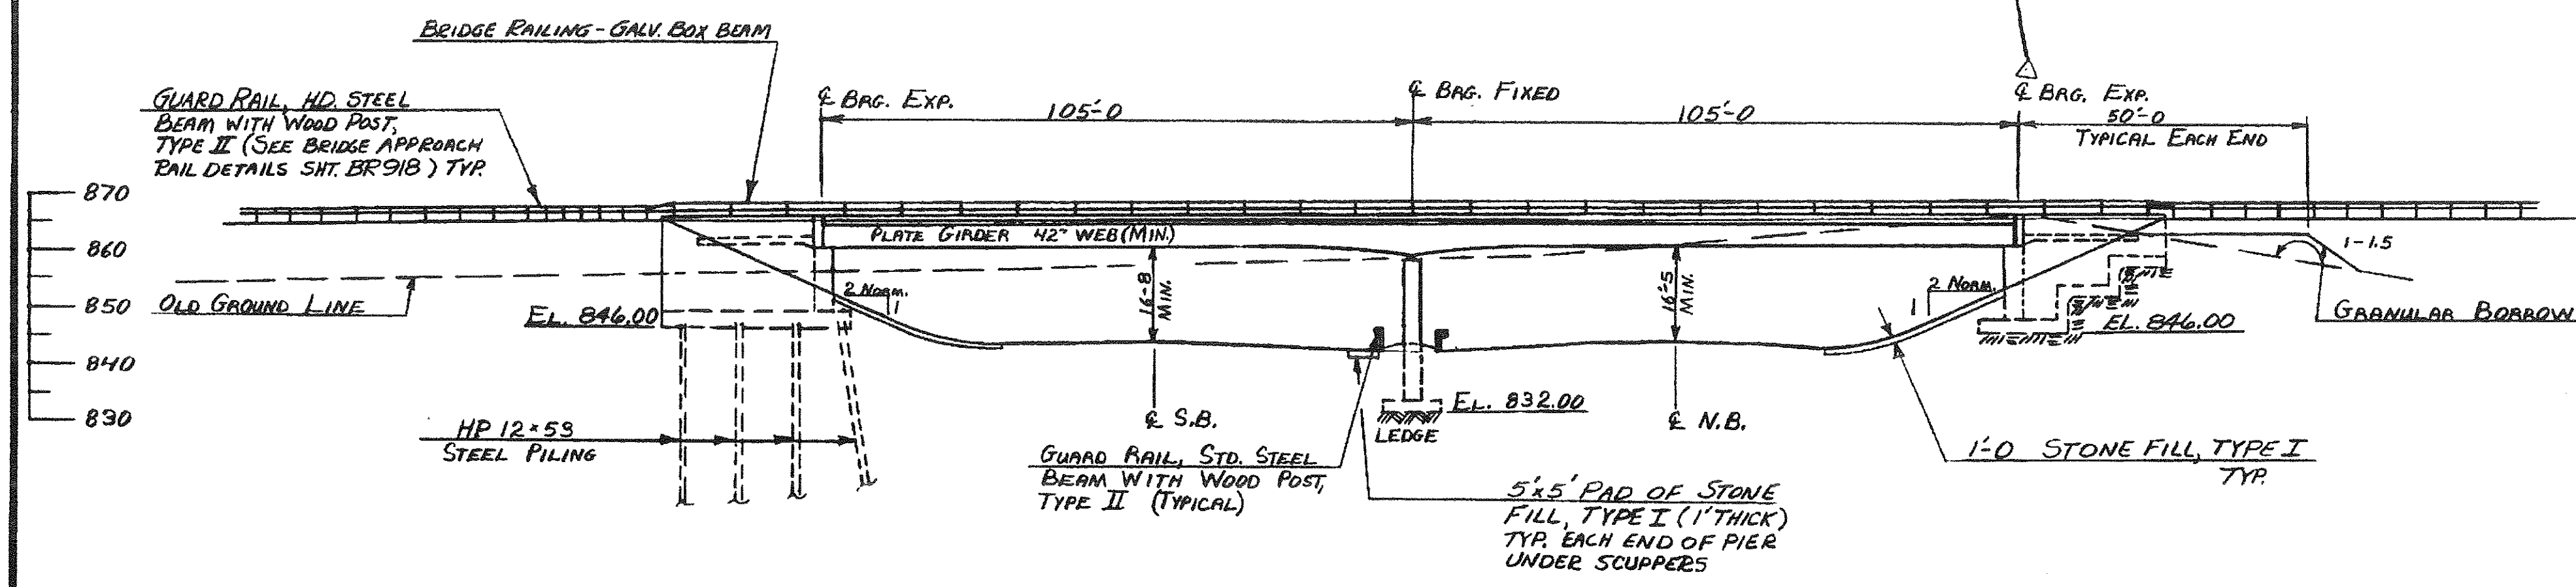


NOTE:
See MODIFIED TYPICAL SECTION ON SHT. BR 900 FOR DETAILS IN BRIDGE AREA.

PLAN
SCALE 1" = 20'

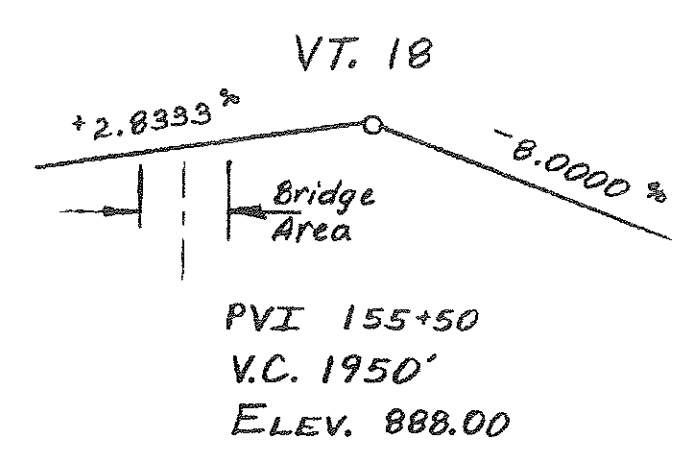

ELEVATION
SCALE 1" = 20'-0"

STATEWIDE - N.E. REGION
BHF MEMB(19)
SHEET 69 OF 80
BRIDGE No. 9
FOR REFERENCE ONLY

| | |
|----------------------------------|--|
| STATE OF VERMONT | |
| AGENCY OF TRANSPORTATION | |
| TOWN OF WATERFORD | Bridge No. 9 |
| HIGHWAY NO. VT. 18 | Log Sta. Surv. Sta. 150+00 |
| VT. 18 OVER I 93 | |
| PLAN AND ELEVATION | |
| Designed by DAVE LATHROP | Drawn by DAVE WILLEY |
| Checked by DE. LATHROP date 1-80 | Bridge Design Supervisor E.L. Oatley date 1/80 |
| PROJECT WATERFORD | PROJECT NO. I 93-1 (3) CONT. 2 |
| Bridge Sheet No. BR 905 | Sheet 181 of 531 |