



**TYPICAL ROCK DOWEL DETAIL**

PAY ITEM 900.640 SPECIAL PROVISION (ROCK DOWELING)

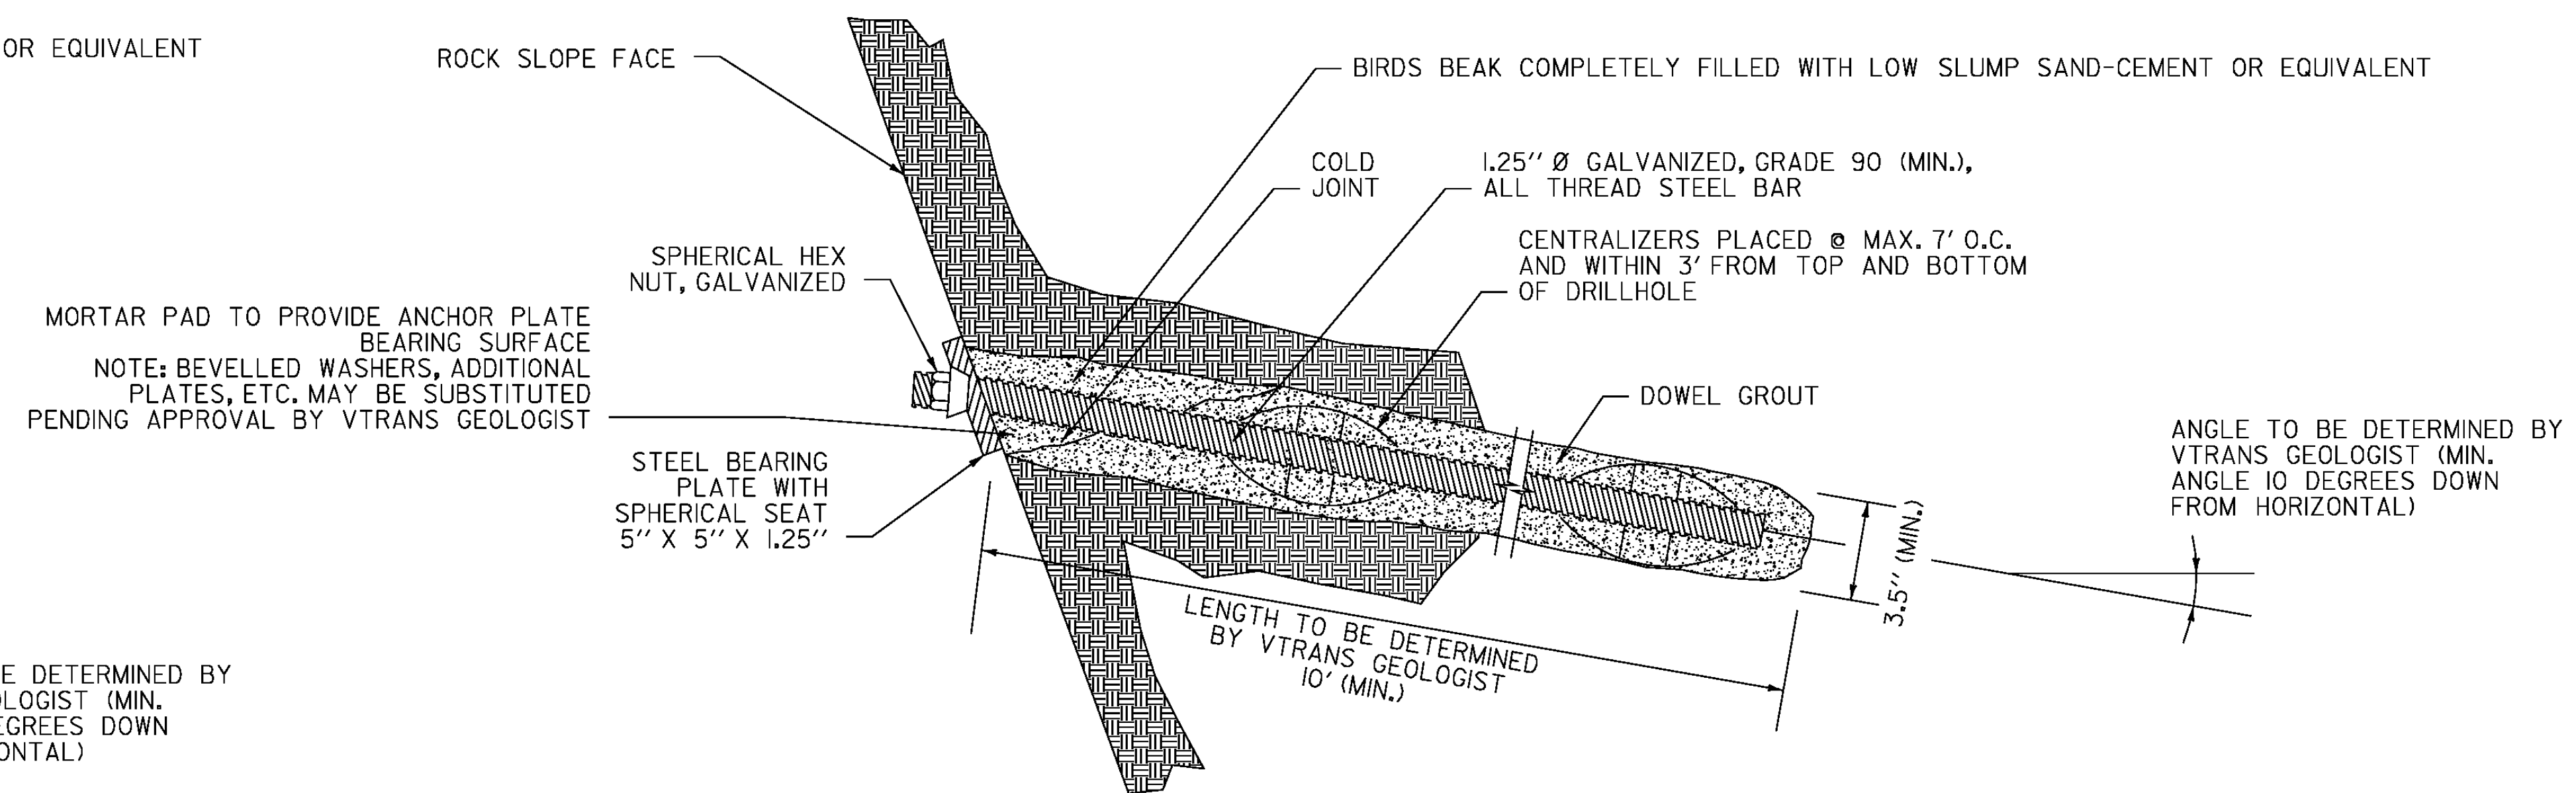

**TYPICAL ROCK DOWEL DETAIL OVERHANGING CONDITION**

PAY ITEM 900.640 SPECIAL PROVISION (ROCK DOWELING)

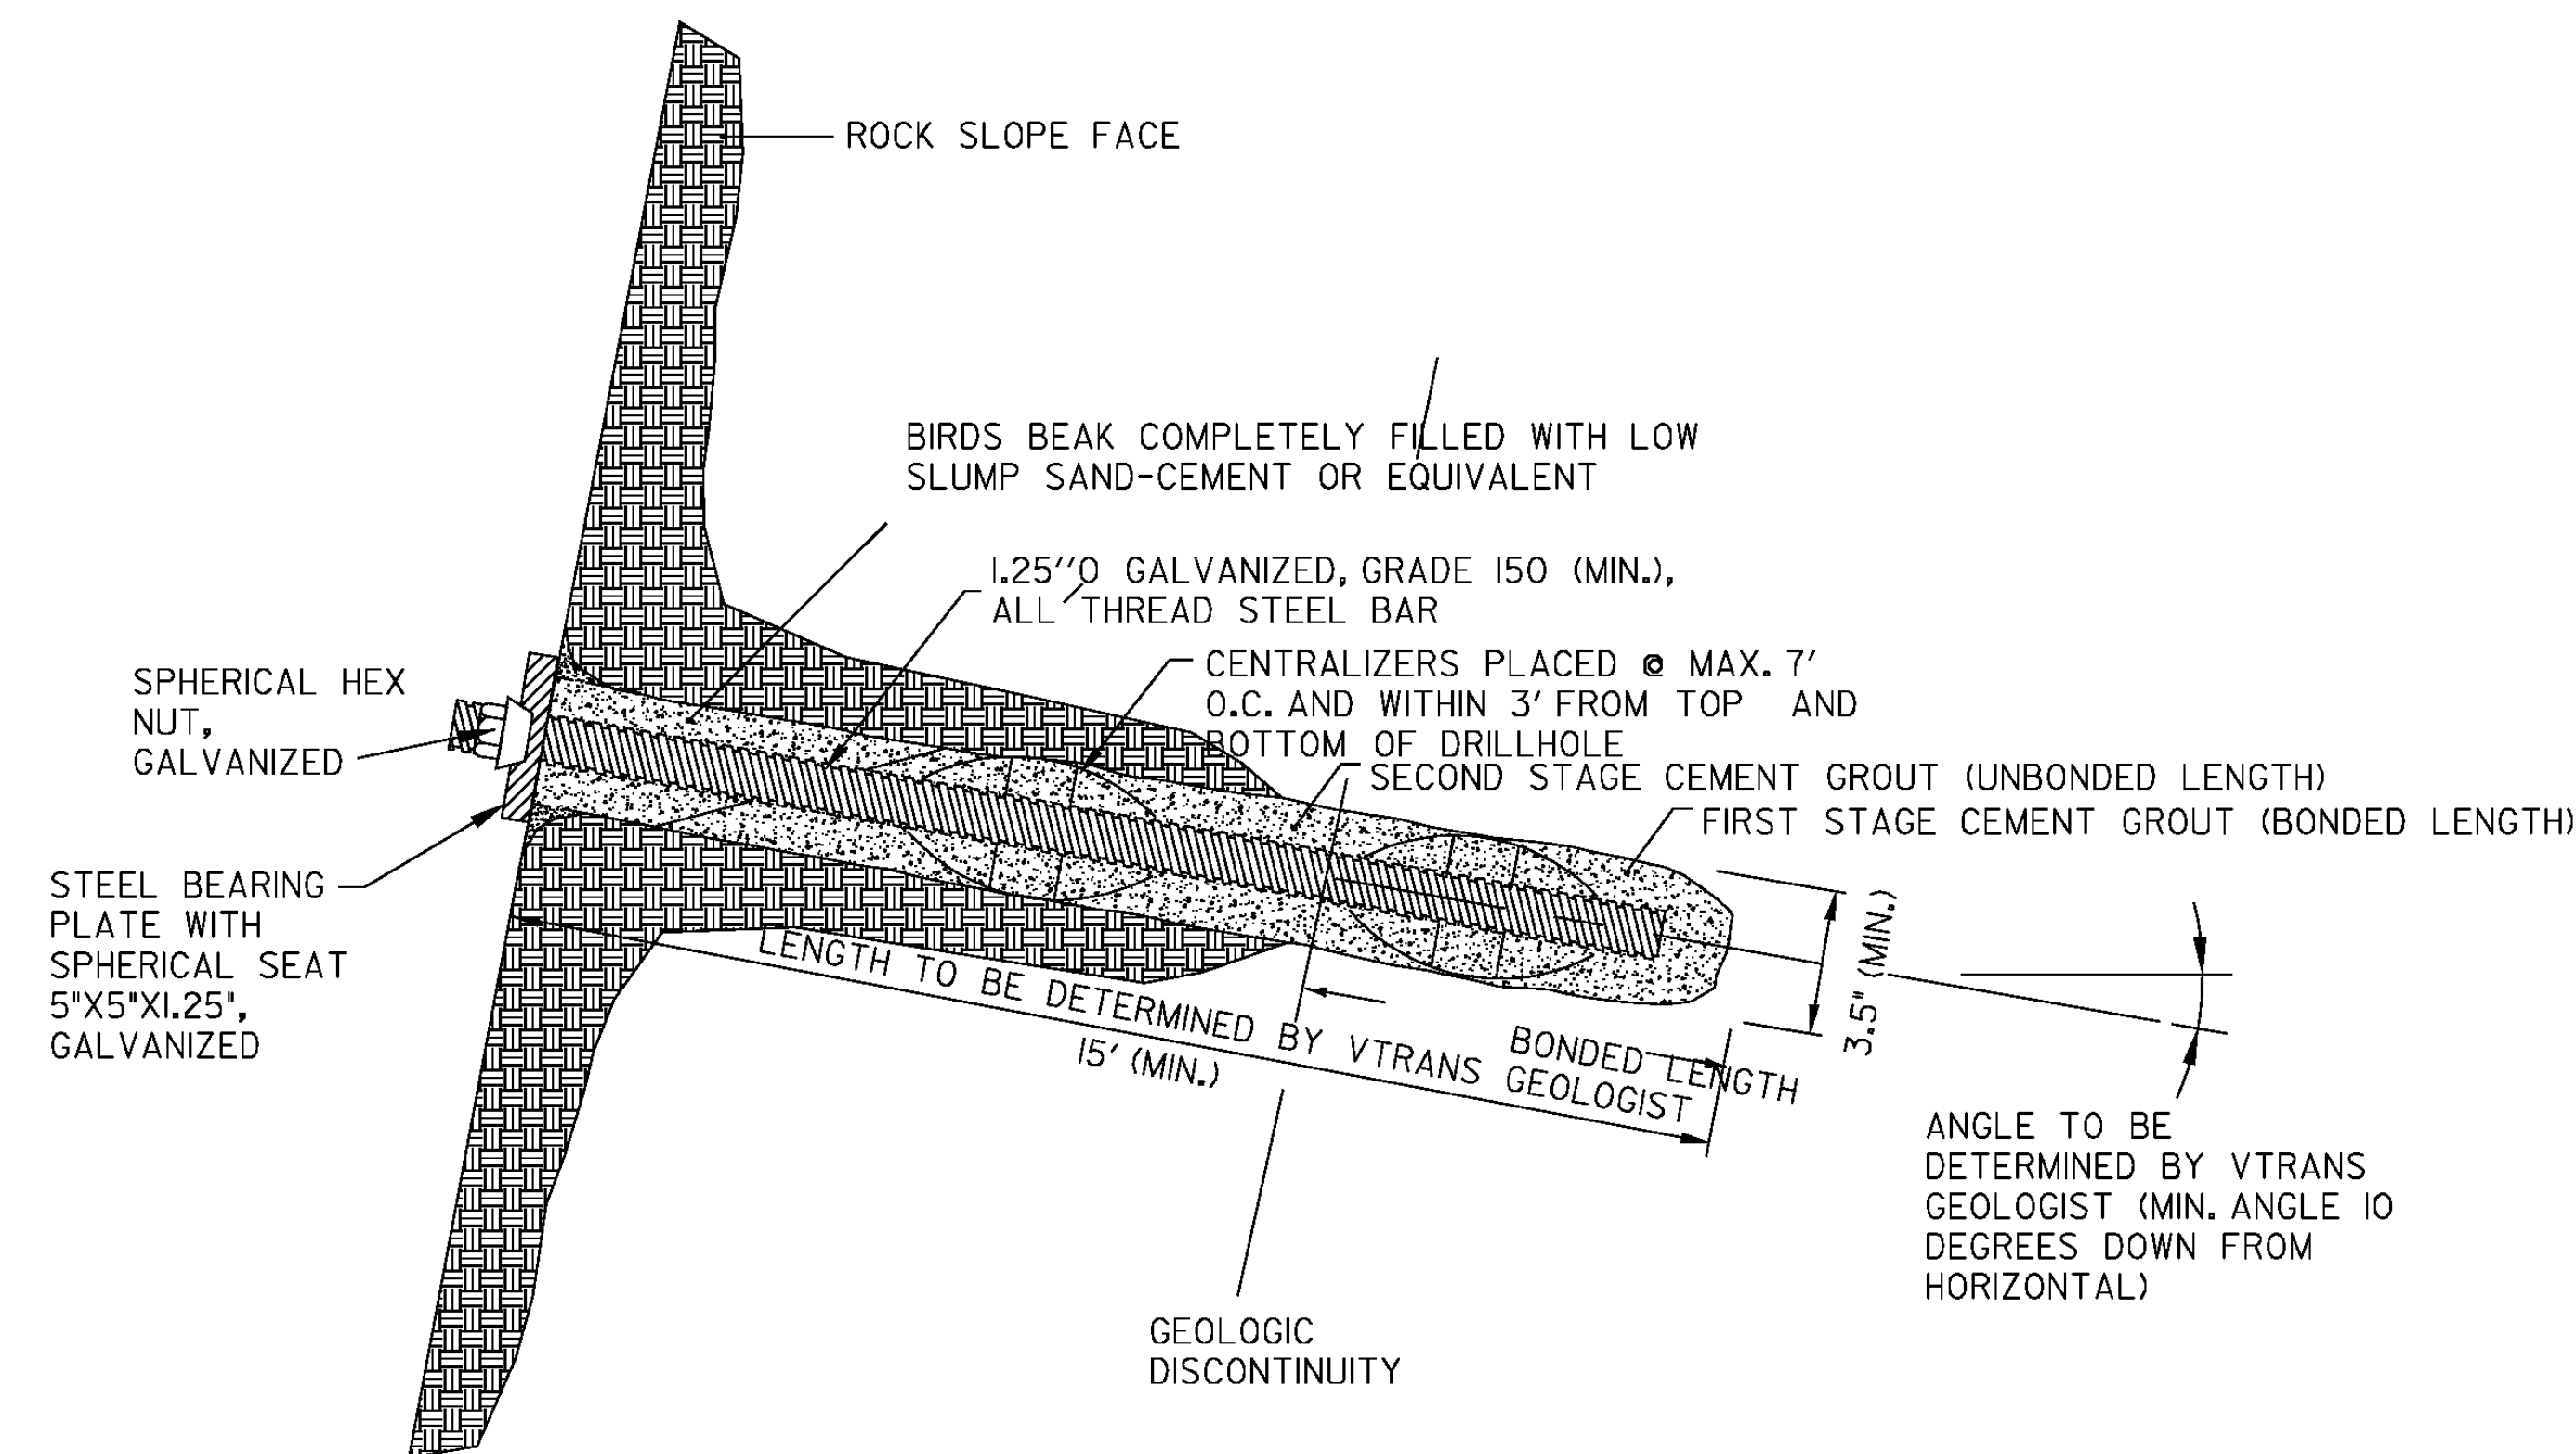

**TYPICAL ROCK ANCHOR (TENSIONED ROCK BOLT) DETAIL**

PAY ITEM 900.640 SPECIAL PROVISION (ROCK ANCHOR)

**NOT TO SCALE**

PROJECT NAME:	CHESTER	PLOT DATE:	23-NOV-2009
PROJECT NUMBER:	NH 025-1(41)	DRAWN BY:	P. PELOQUIN
FILE NAME:	d08b036det.dgn	DESIGNED BY:	P. PELOQUIN
PROJECT LEADER:	K. ROBIE	CHECKED BY:	S. MENARD
TYPICAL DETAIL SHEET 1		SHEET 3	OF 16