




13+00

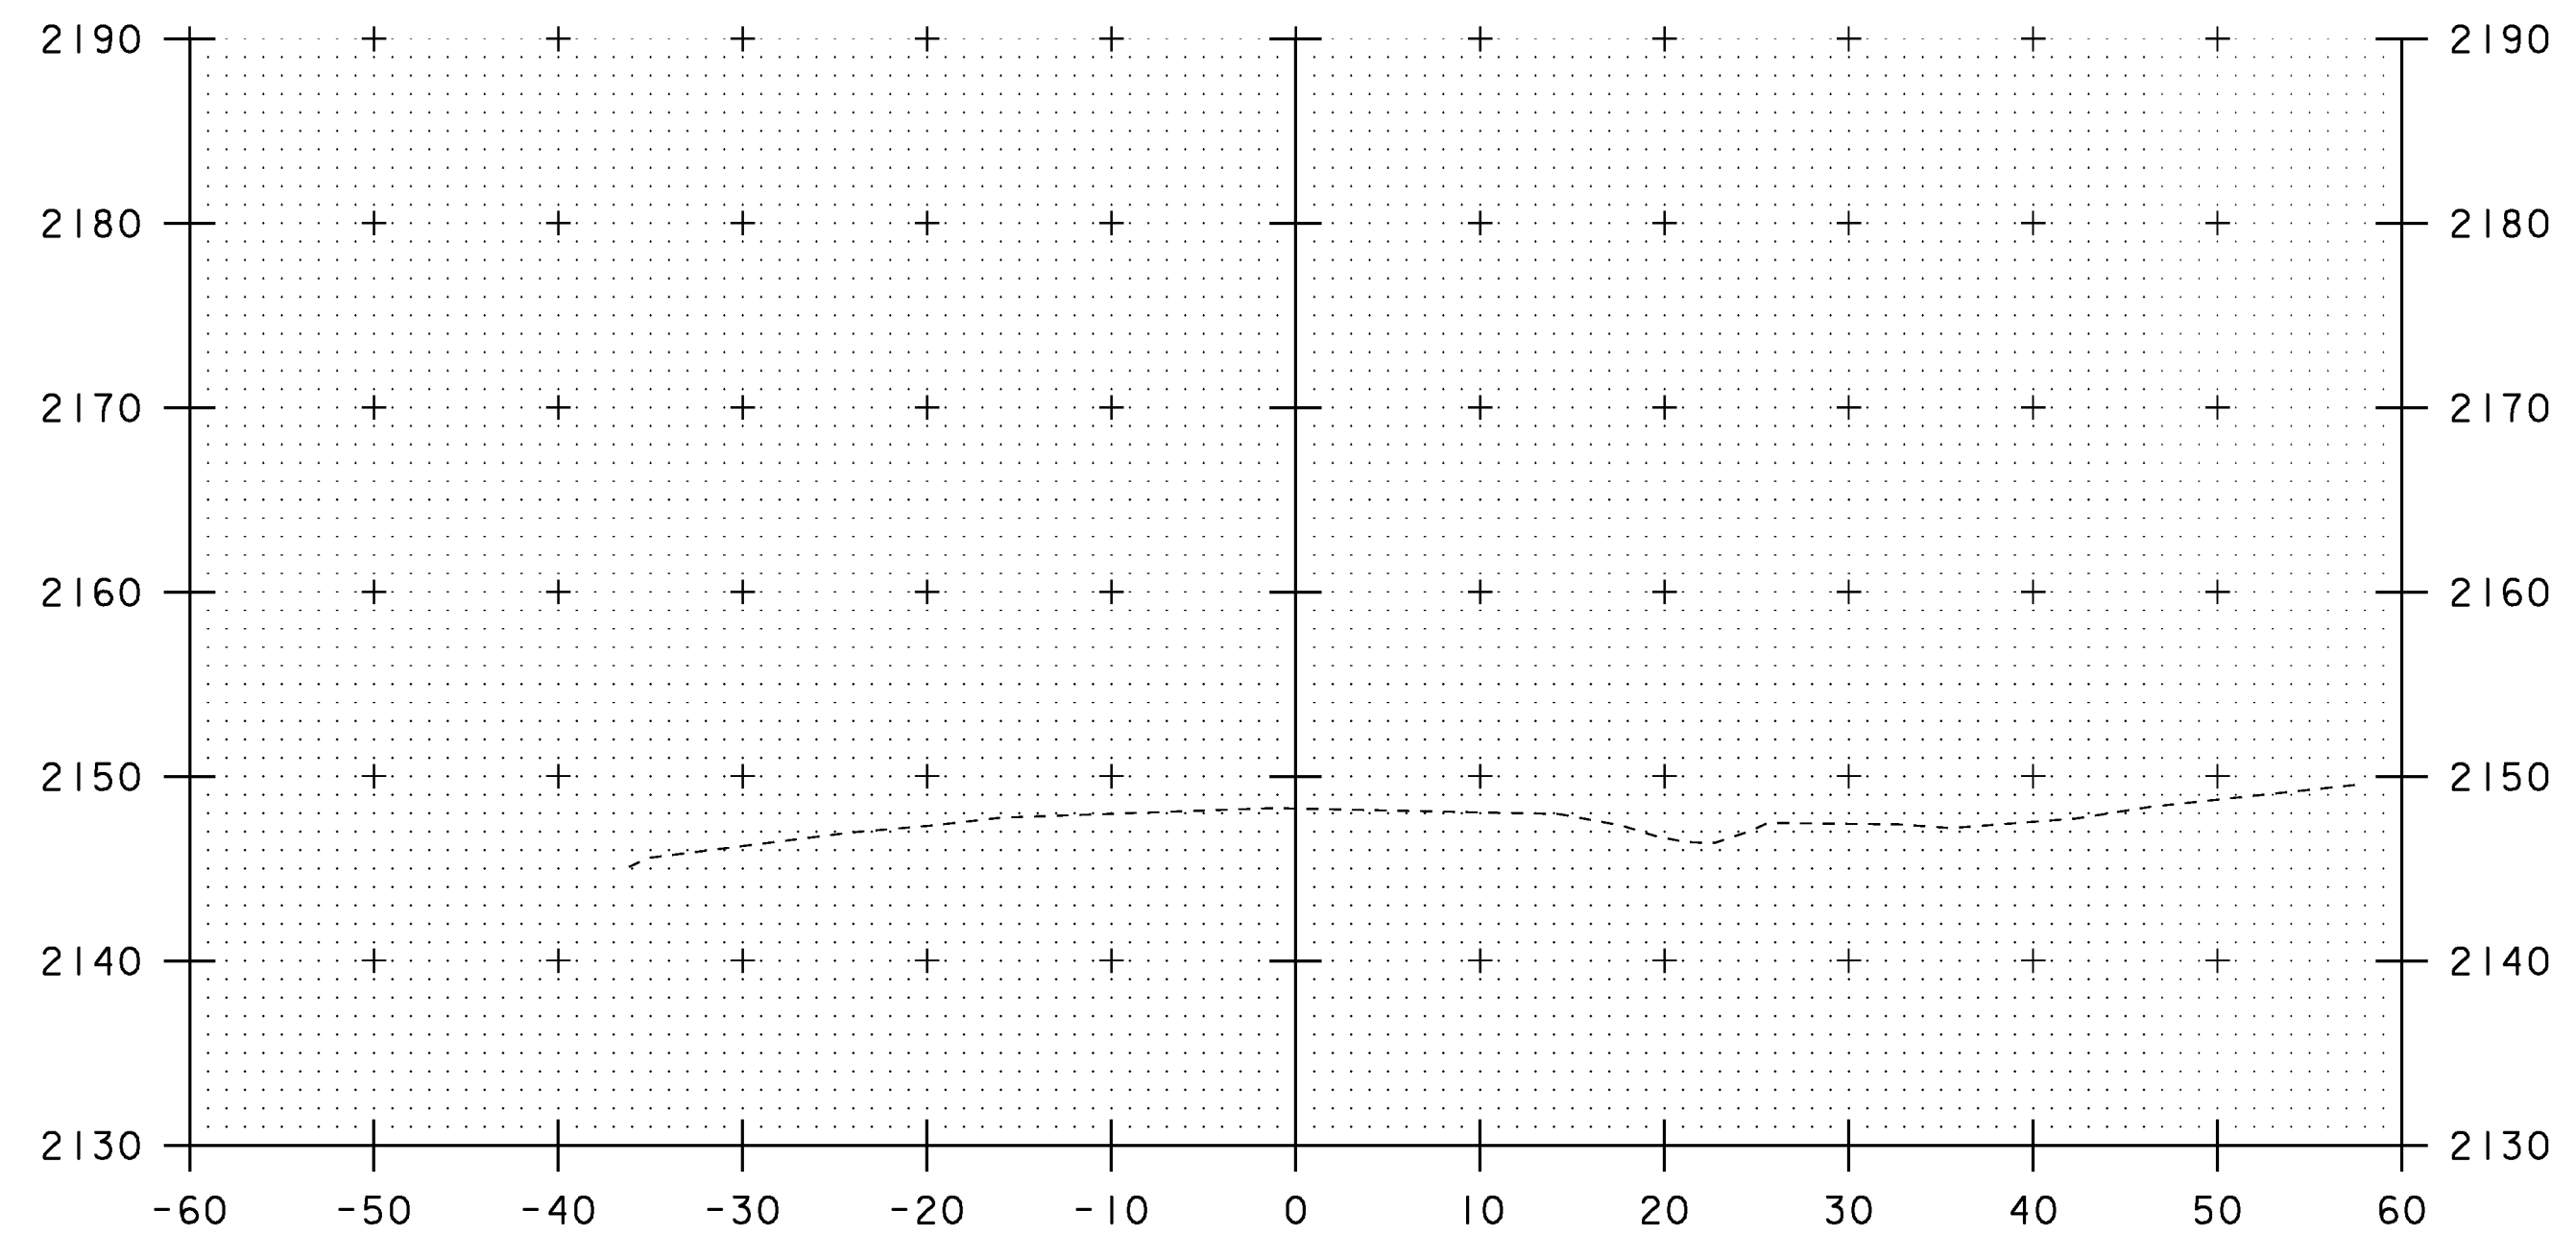

14+00

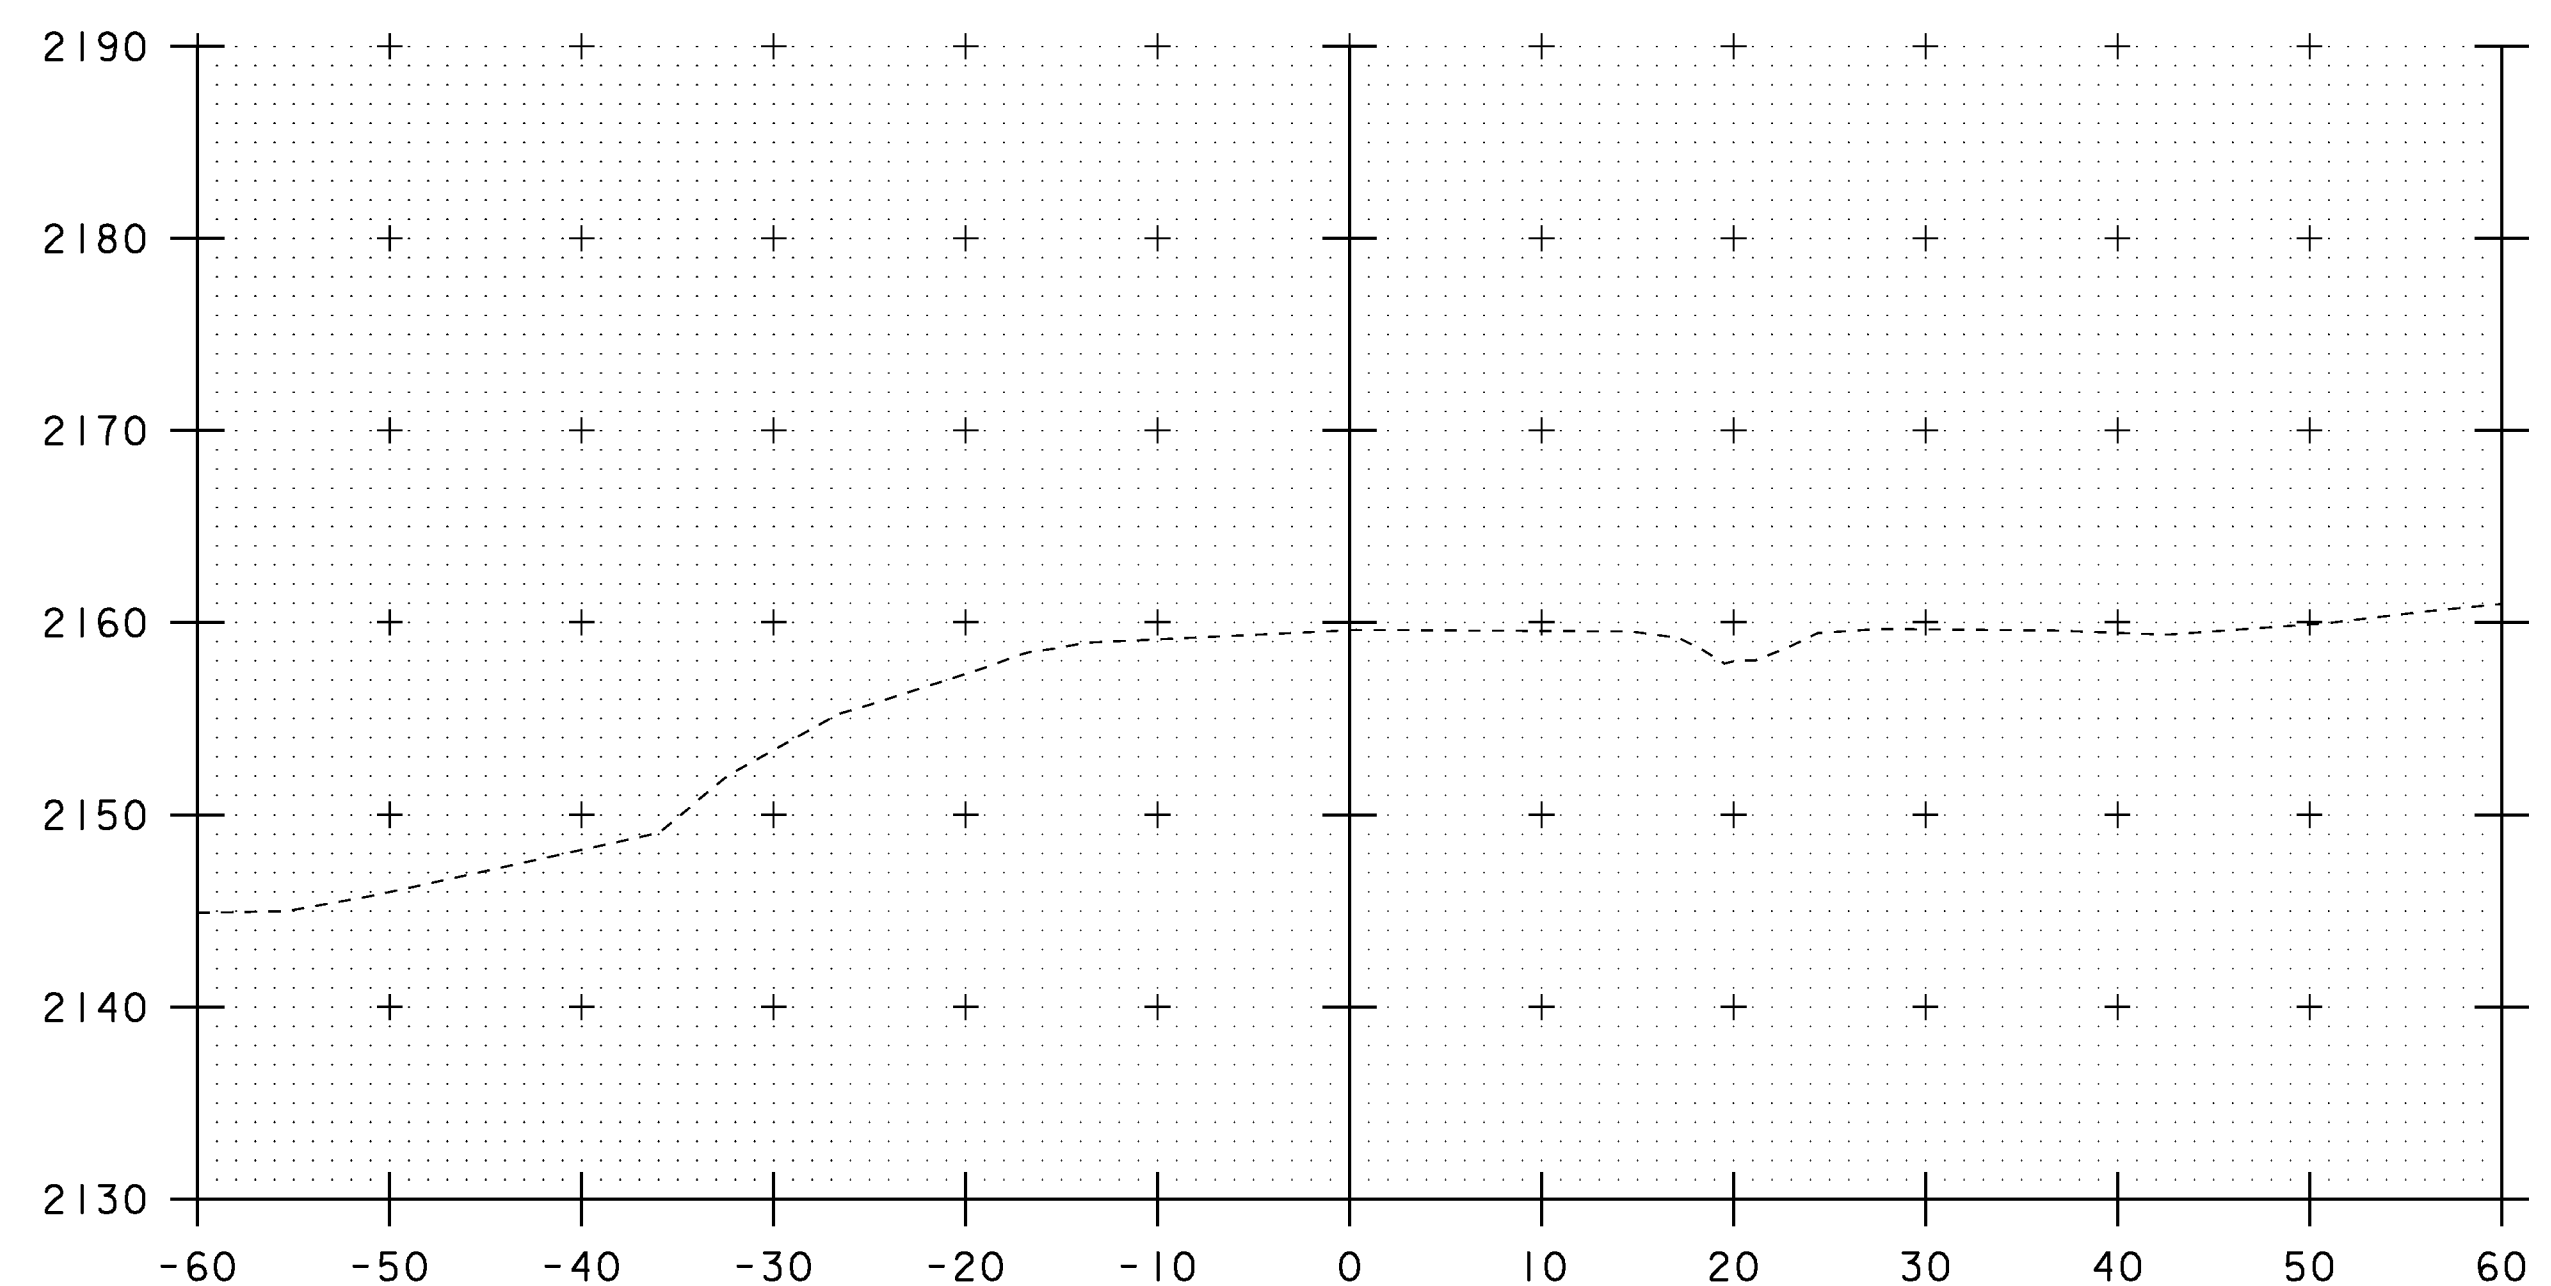

12+50
END PROJECT

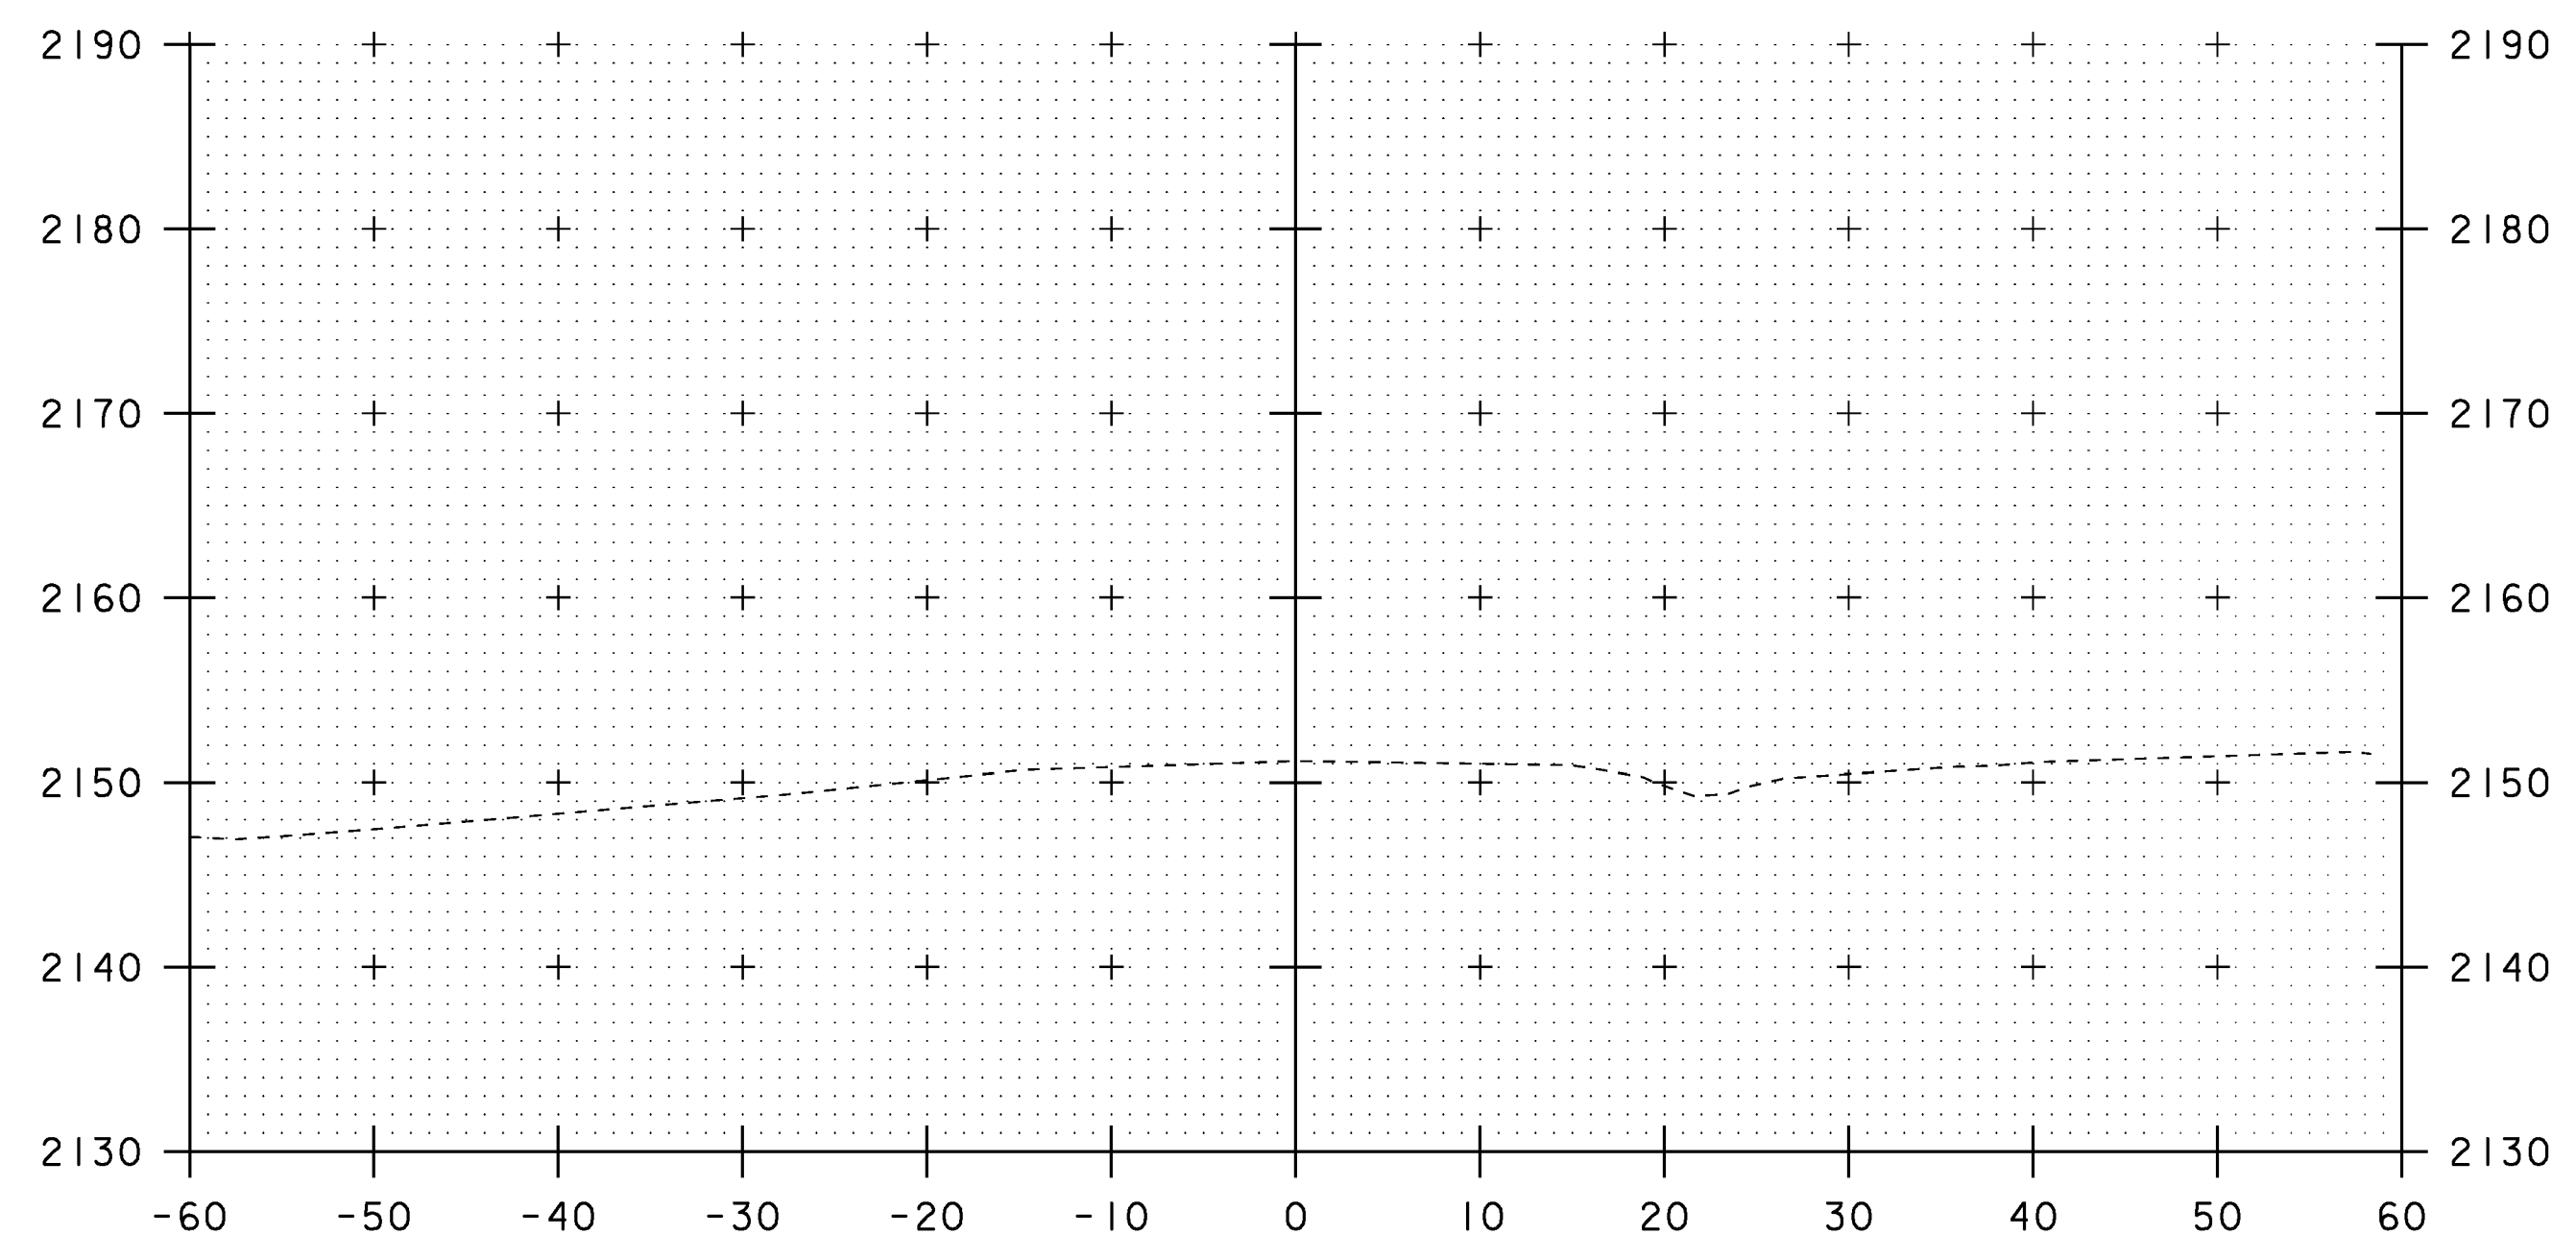

13+50

STA. 12+50 TO STA. 14+00

PROJECT NAME:	STRATTON	PLOT DATE:	01-JUN-2010
PROJECT NUMBER:	STP CULV(12)	DRAWN BY:	D.D.BEARD
FILE NAME:	s08b058xsl.dgn	DESIGNED BY:	H.I.SALLS
PROJECT LEADER:	C.P.WILLIAMS	CHECKED BY:	H.I.SALLS
MAINLINE CROSS SECTIONS 2		SHEET 13 OF 15	