



REMOVAL AND DISPOSAL OF GUARDRAIL  
 STA 38+15 - 39+31 LT  
 STA 38+15 - 39+42 RT  
 REMOVE AND RESET GUARDRAIL  
 STA 37+90 - 38+15 LT/RT

HD STEEL BEAM GUARDRAIL, GALV/NESTED  
 W/ 8 FEET POSTS  
 STA 38+15 - 39+15 LT/RT  
 HD STEEL BEAM GUARDRAIL, GALV. W/ 8 FEET POSTS  
 STA 39+15 - 39+27 LT  
 STA 39+15 - 39+52 RT

ANCHOR FOR STEEL BEAM RAIL  
 STA 39+29 LT  
 STA 39+54 RT  
 STEEL MARKER POSTS  
 STA 39+29 LT  
 STA 39+54 RT

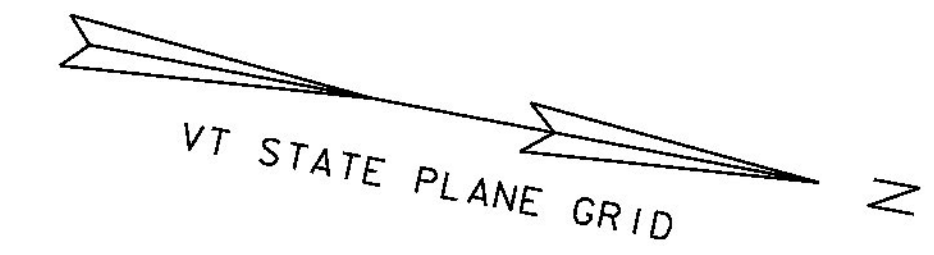

MATCH EXISTING

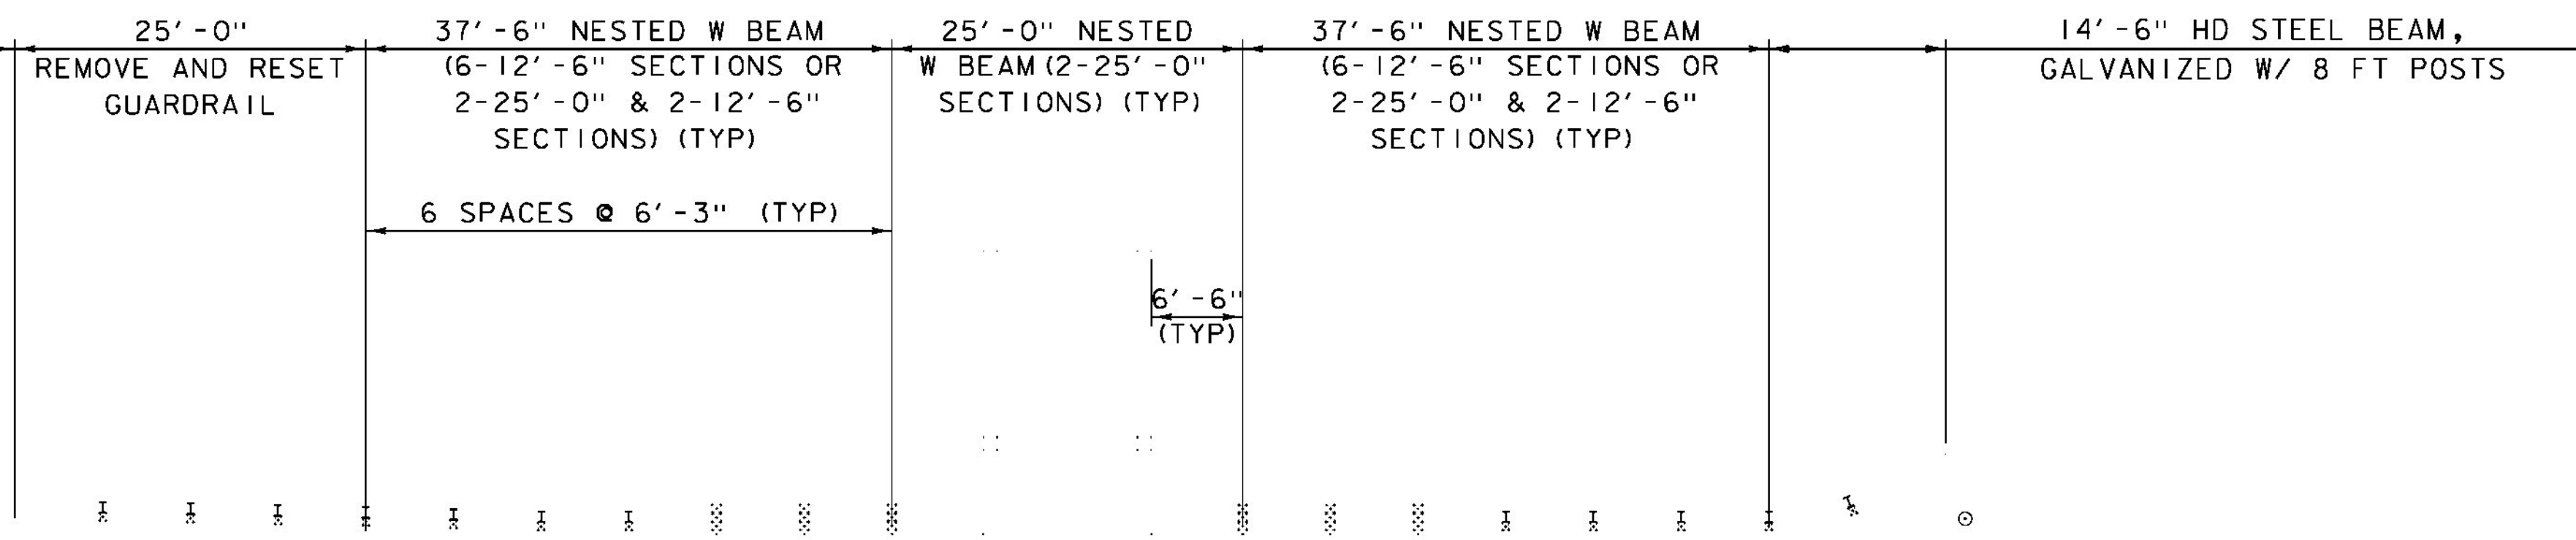

← TO VT ROUTE 125

VERMONT ROUTE 17


→ TO VT ROUTE 22A

38+00

39+00

40+00

MATCH EXISTING

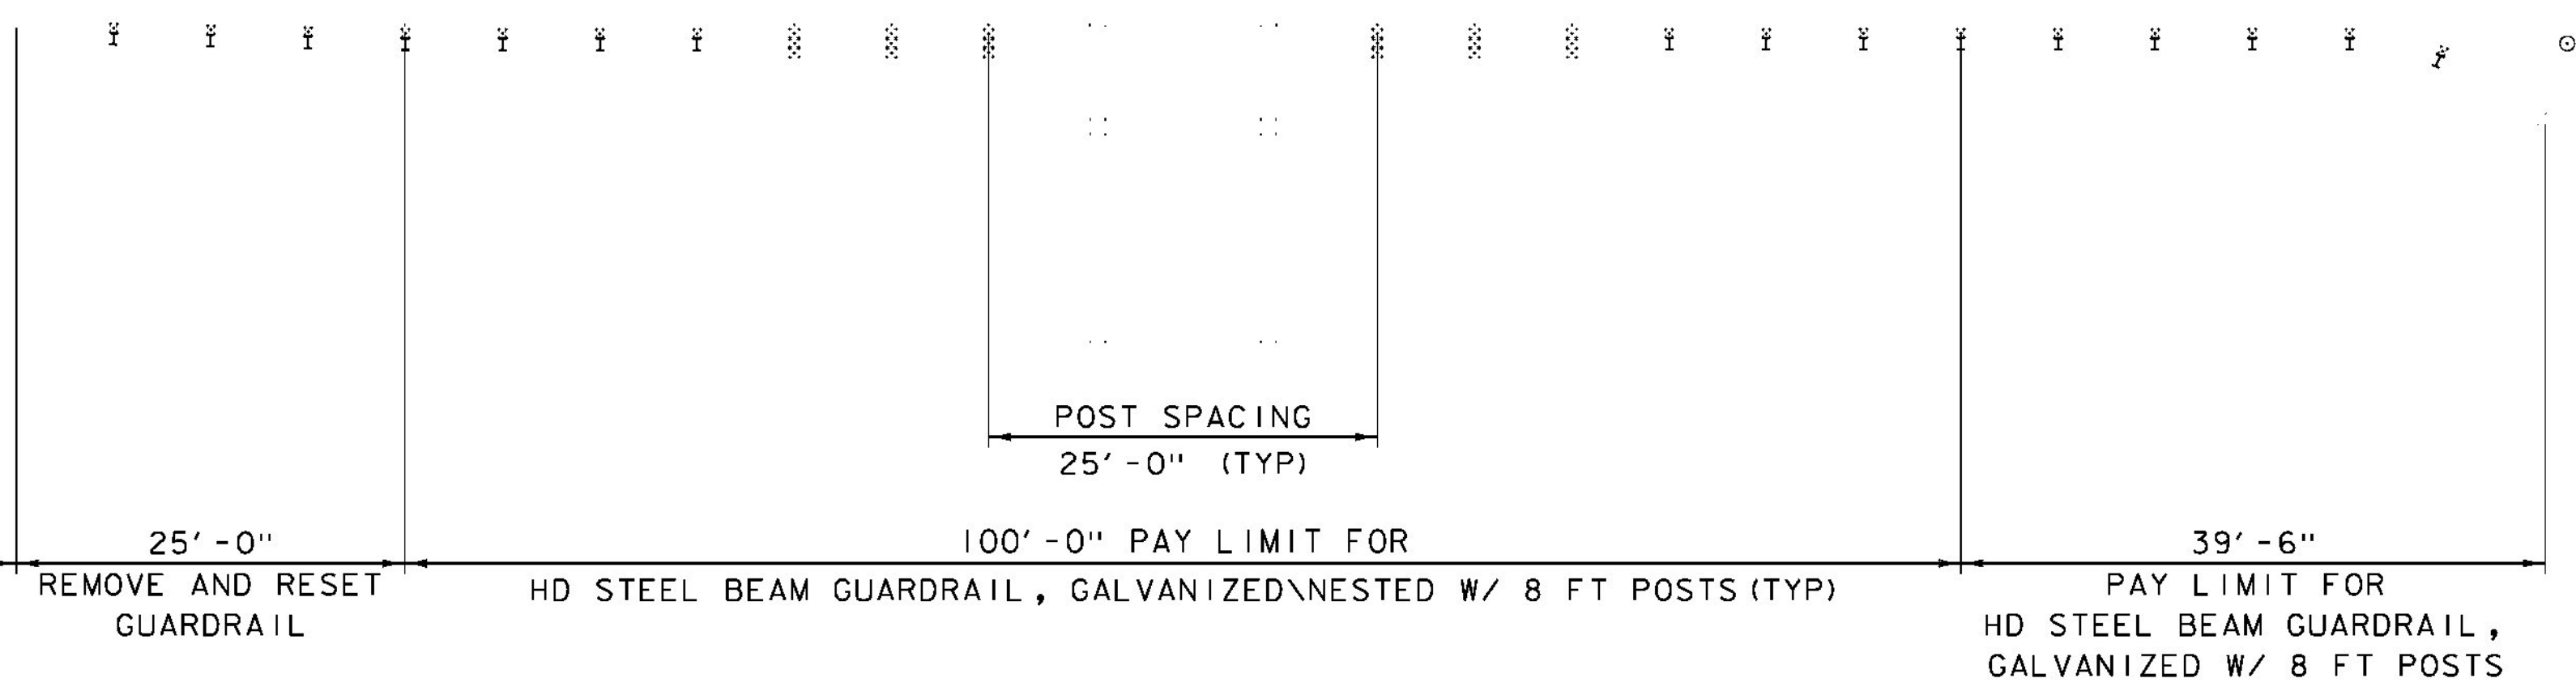

**GUARDRAIL LAYOUT SHEET**  
 SCALE 1" = 10'-0"

PROJECT NAME: ADDISON	
PROJECT NUMBER: STP CULV(14)	
FILE NAME: s08b062r01.dgn	PLOT DATE: 15-MAR-2013
PROJECT LEADER: K. HIGGINS	DRAWN BY: J. GRICAS
DESIGNED BY: J. SALVATORI	CHECKED BY: J. SALVATORI
GUARDRAIL LAYOUT SHEET	SHEET 12 OF 28