




199+25

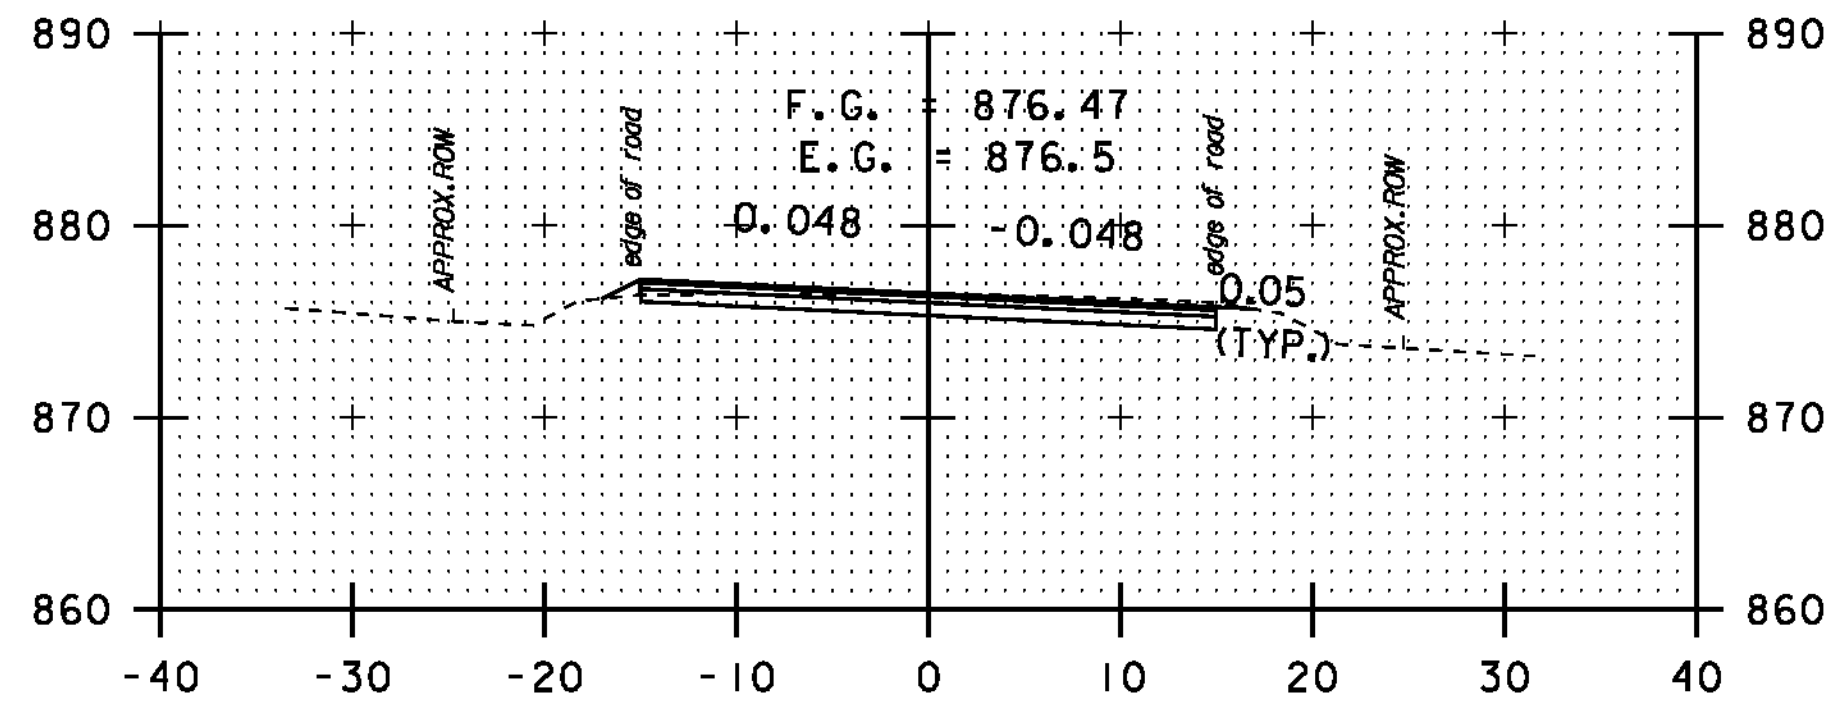


202+30

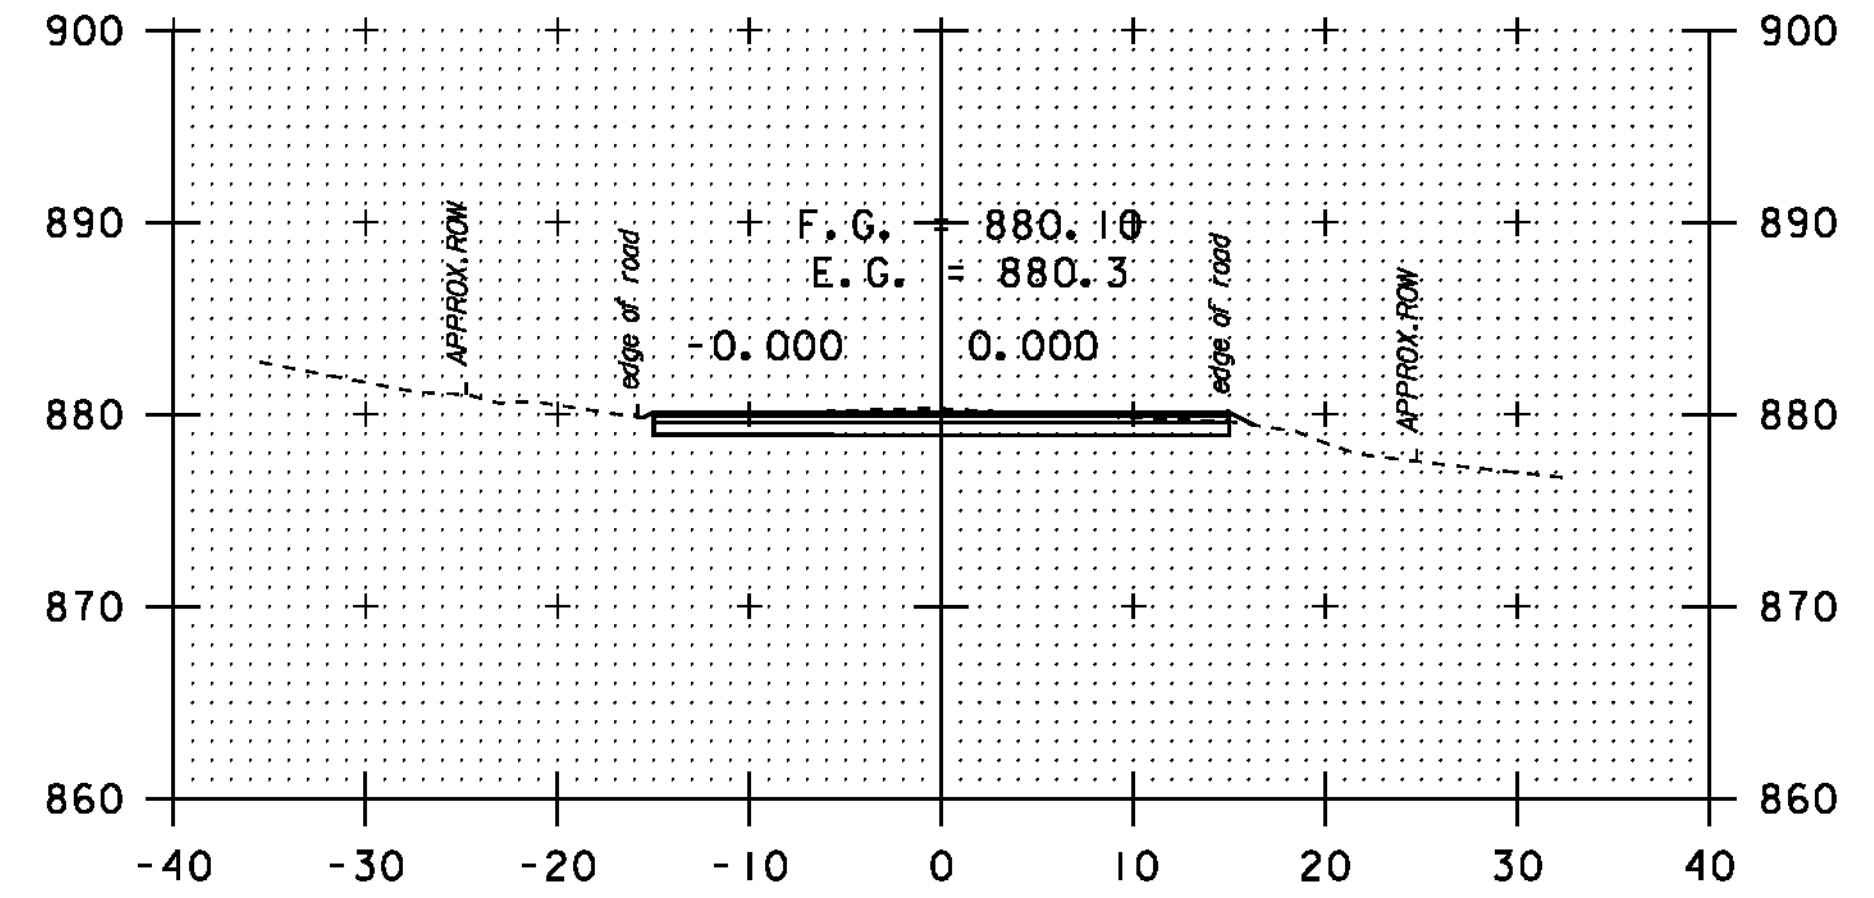


207+34

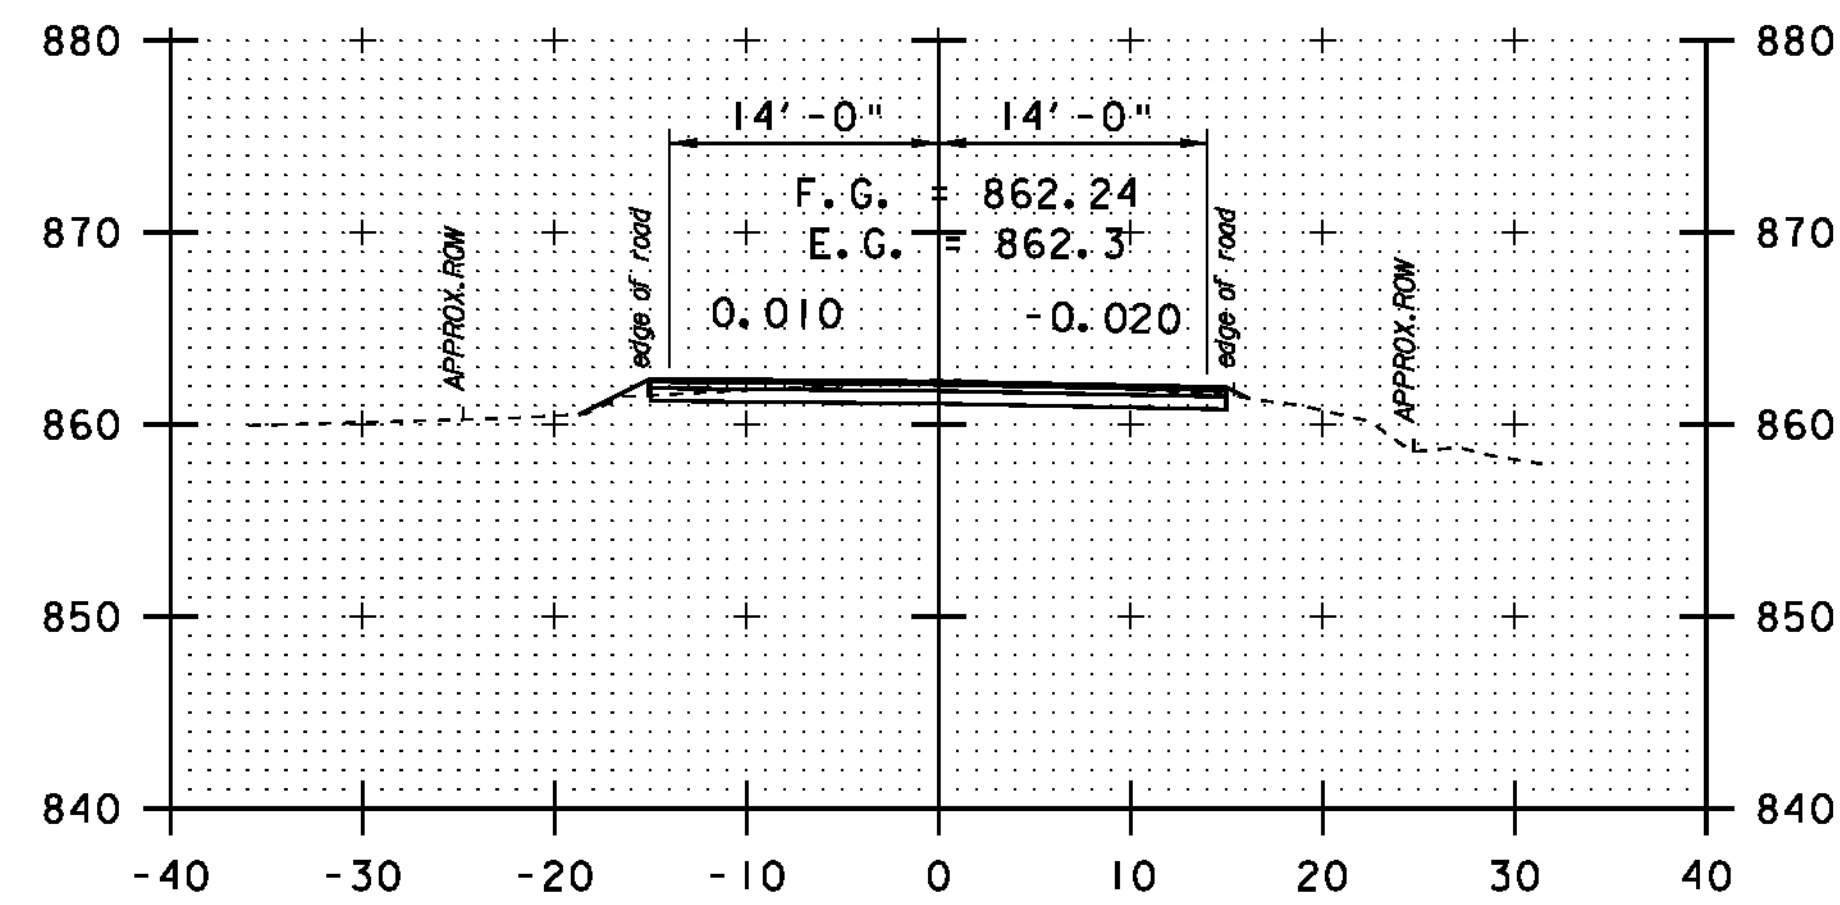


198+65

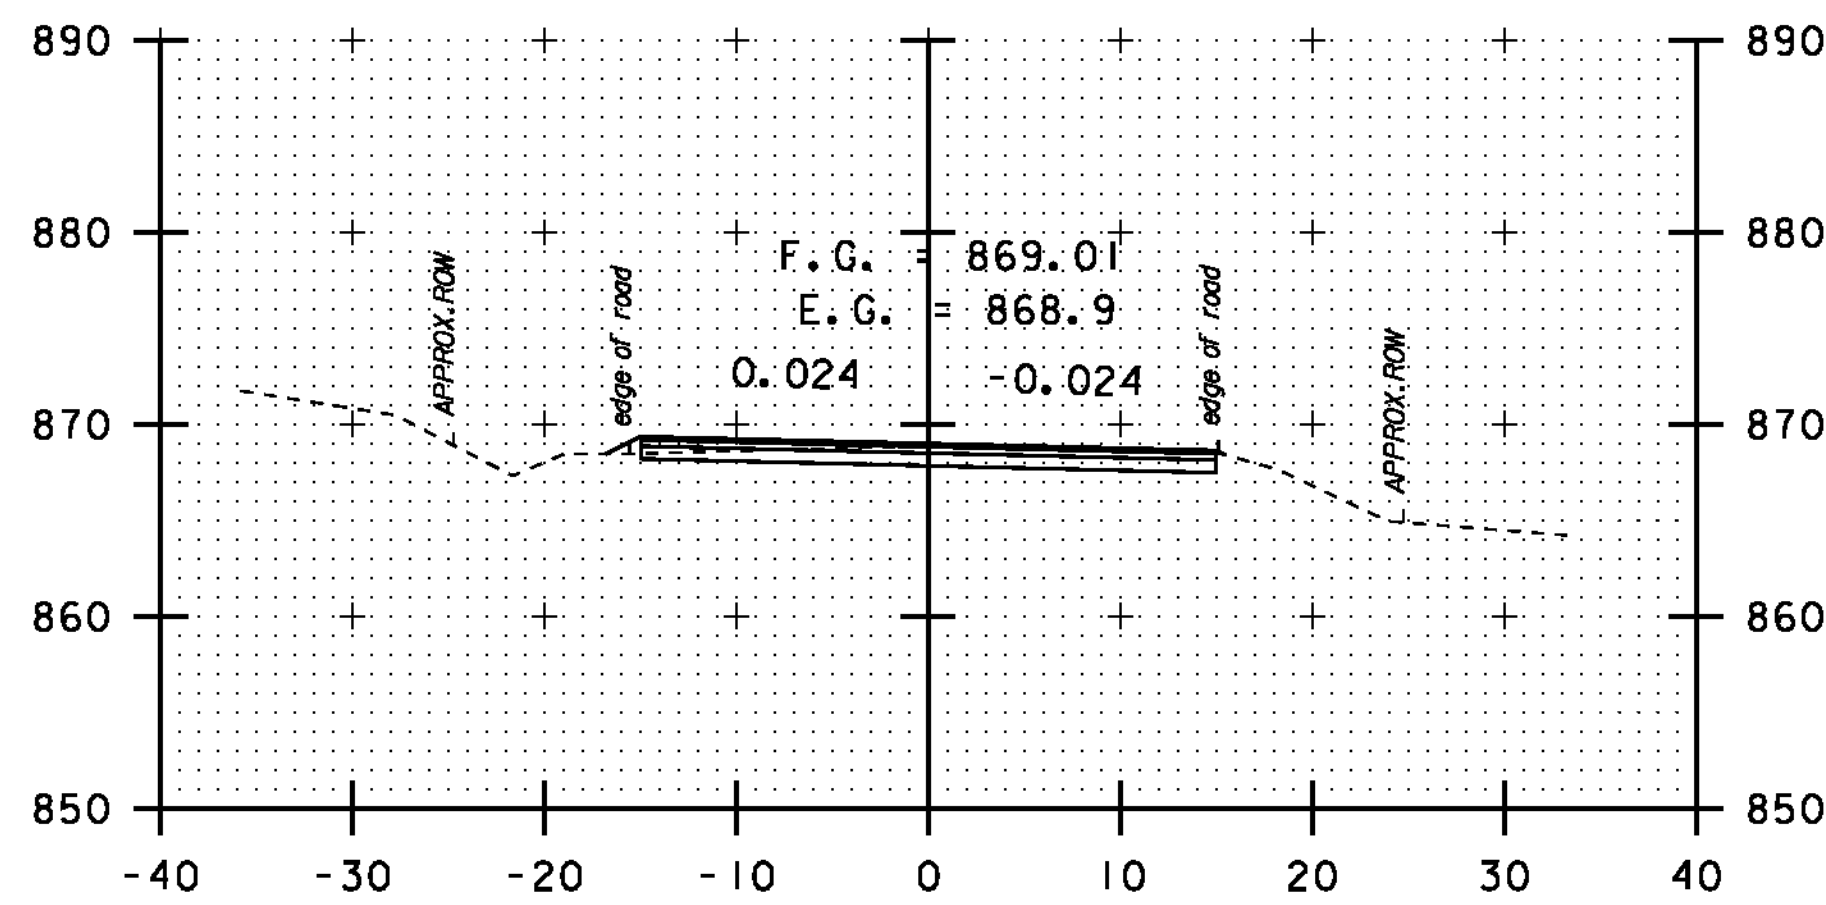


200+45

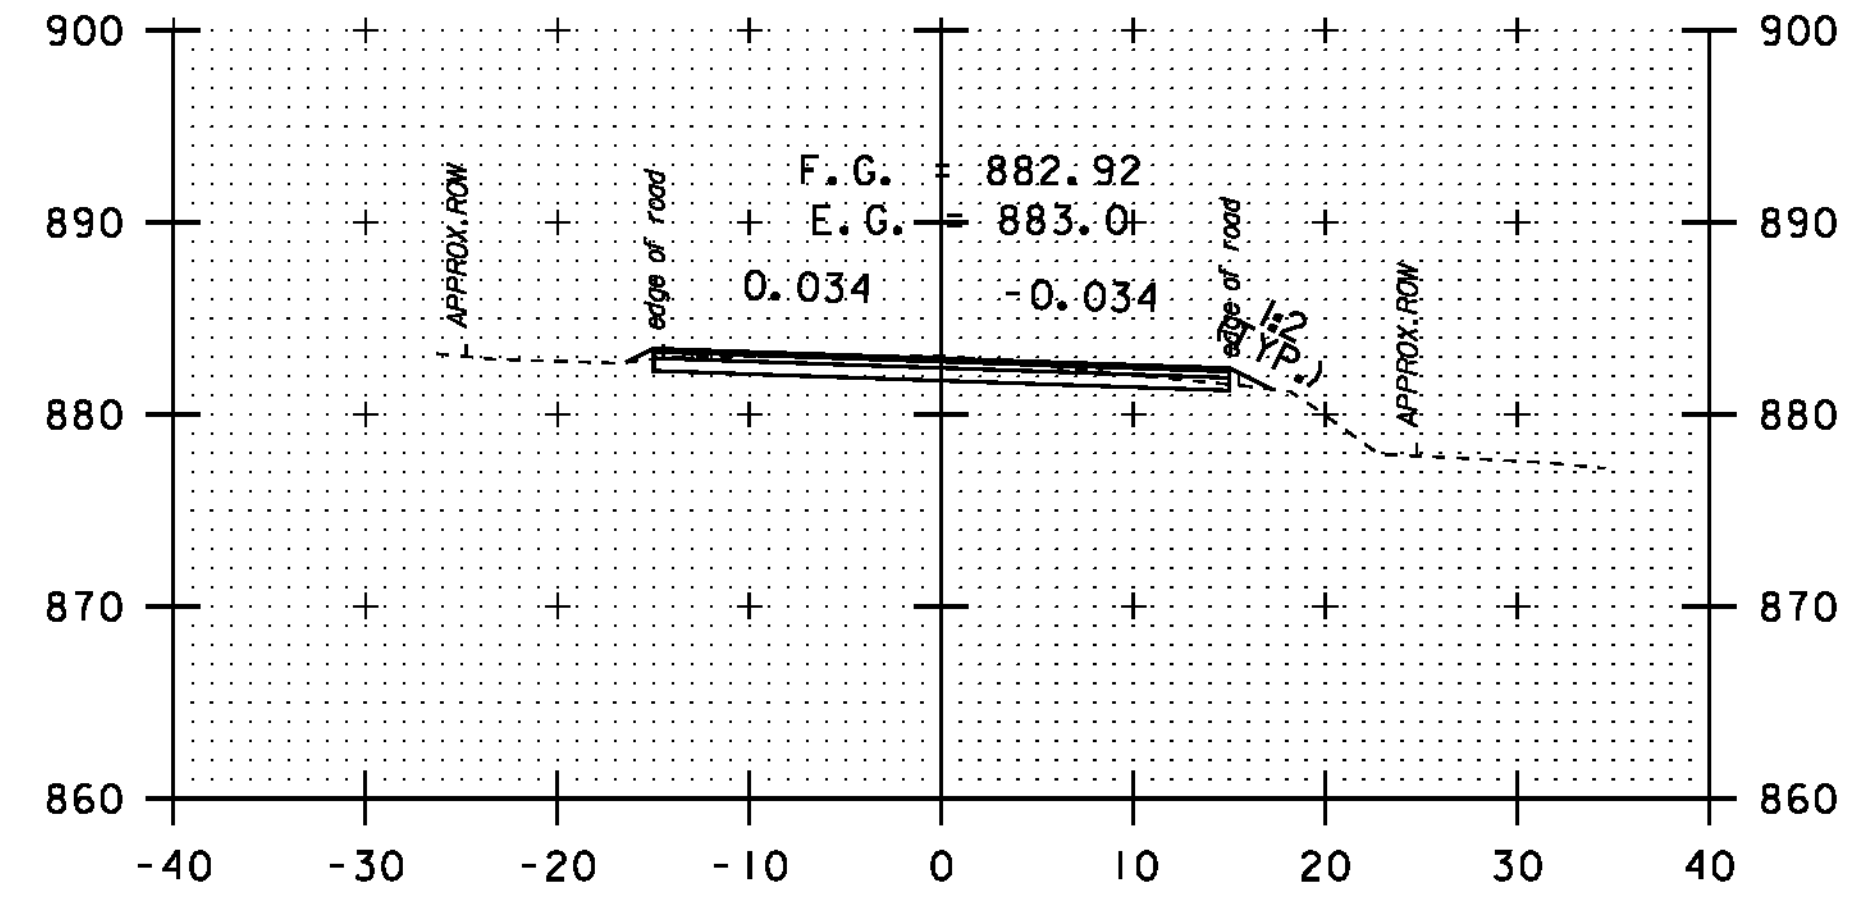


206+18

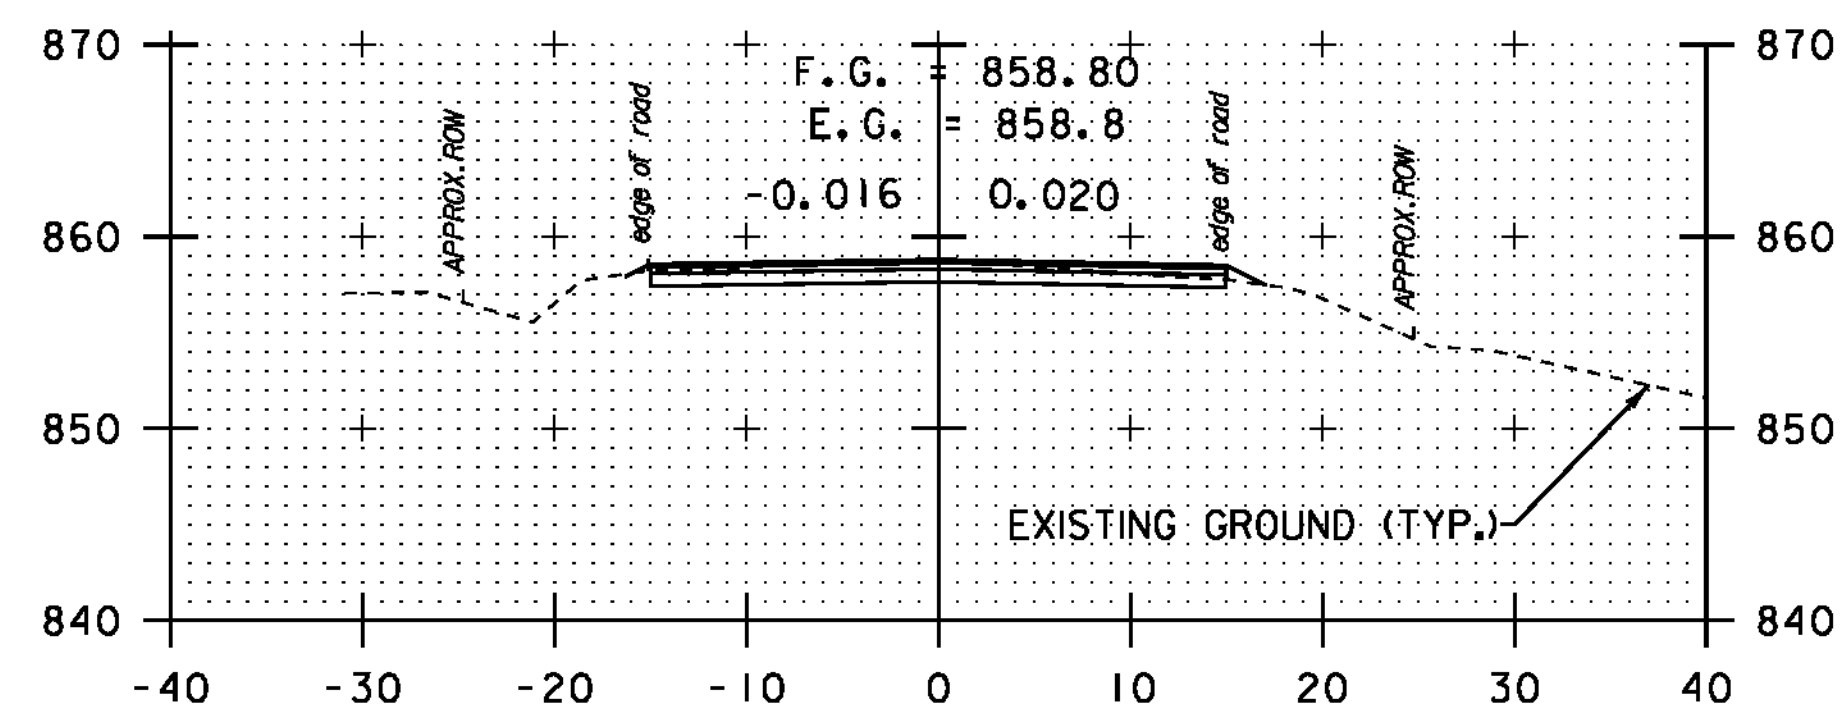

197+26

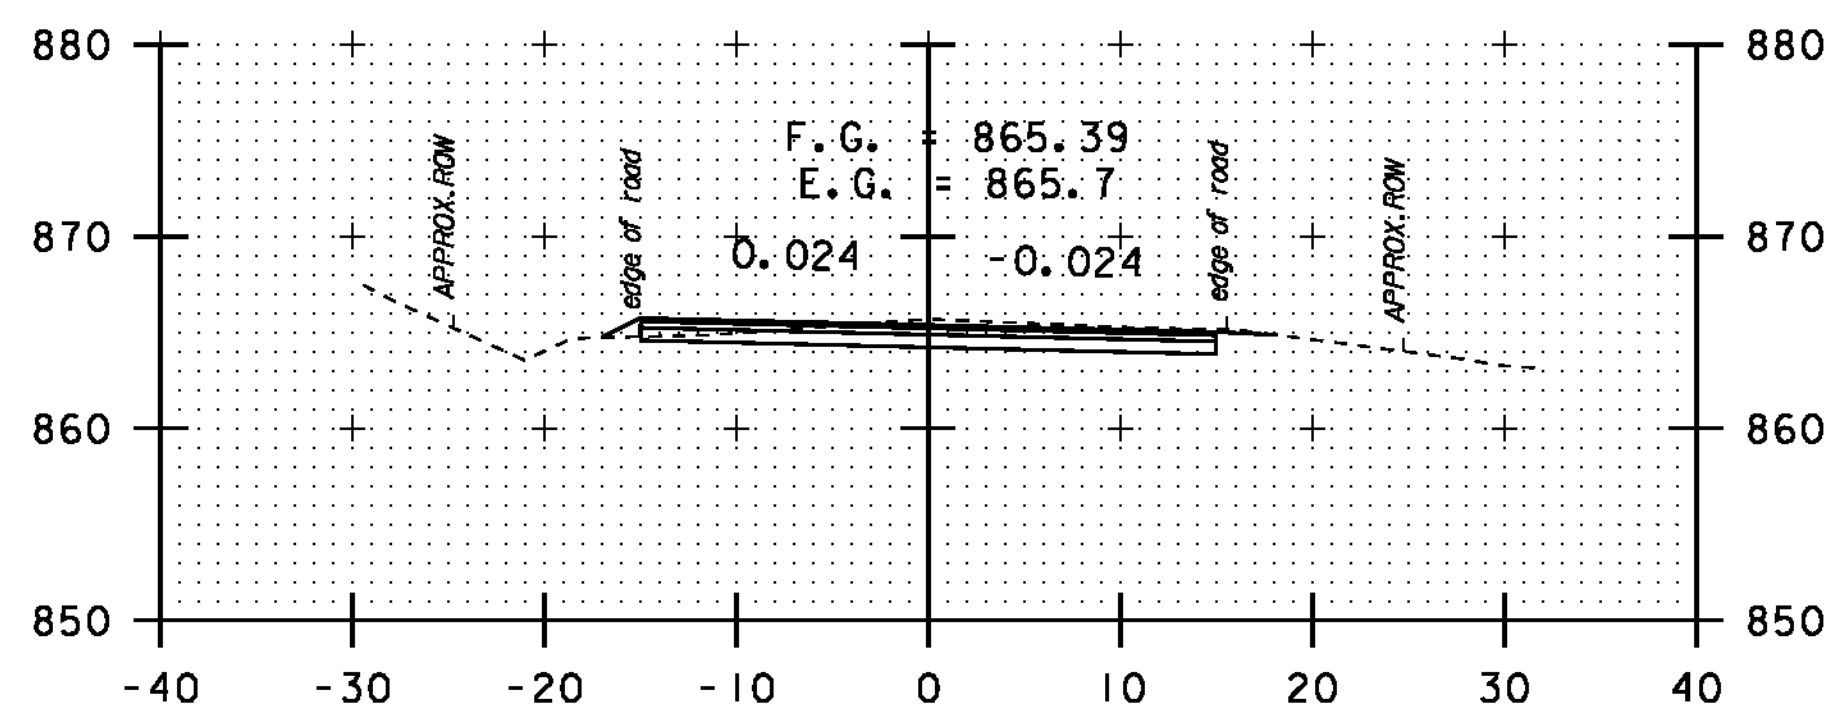

199+55

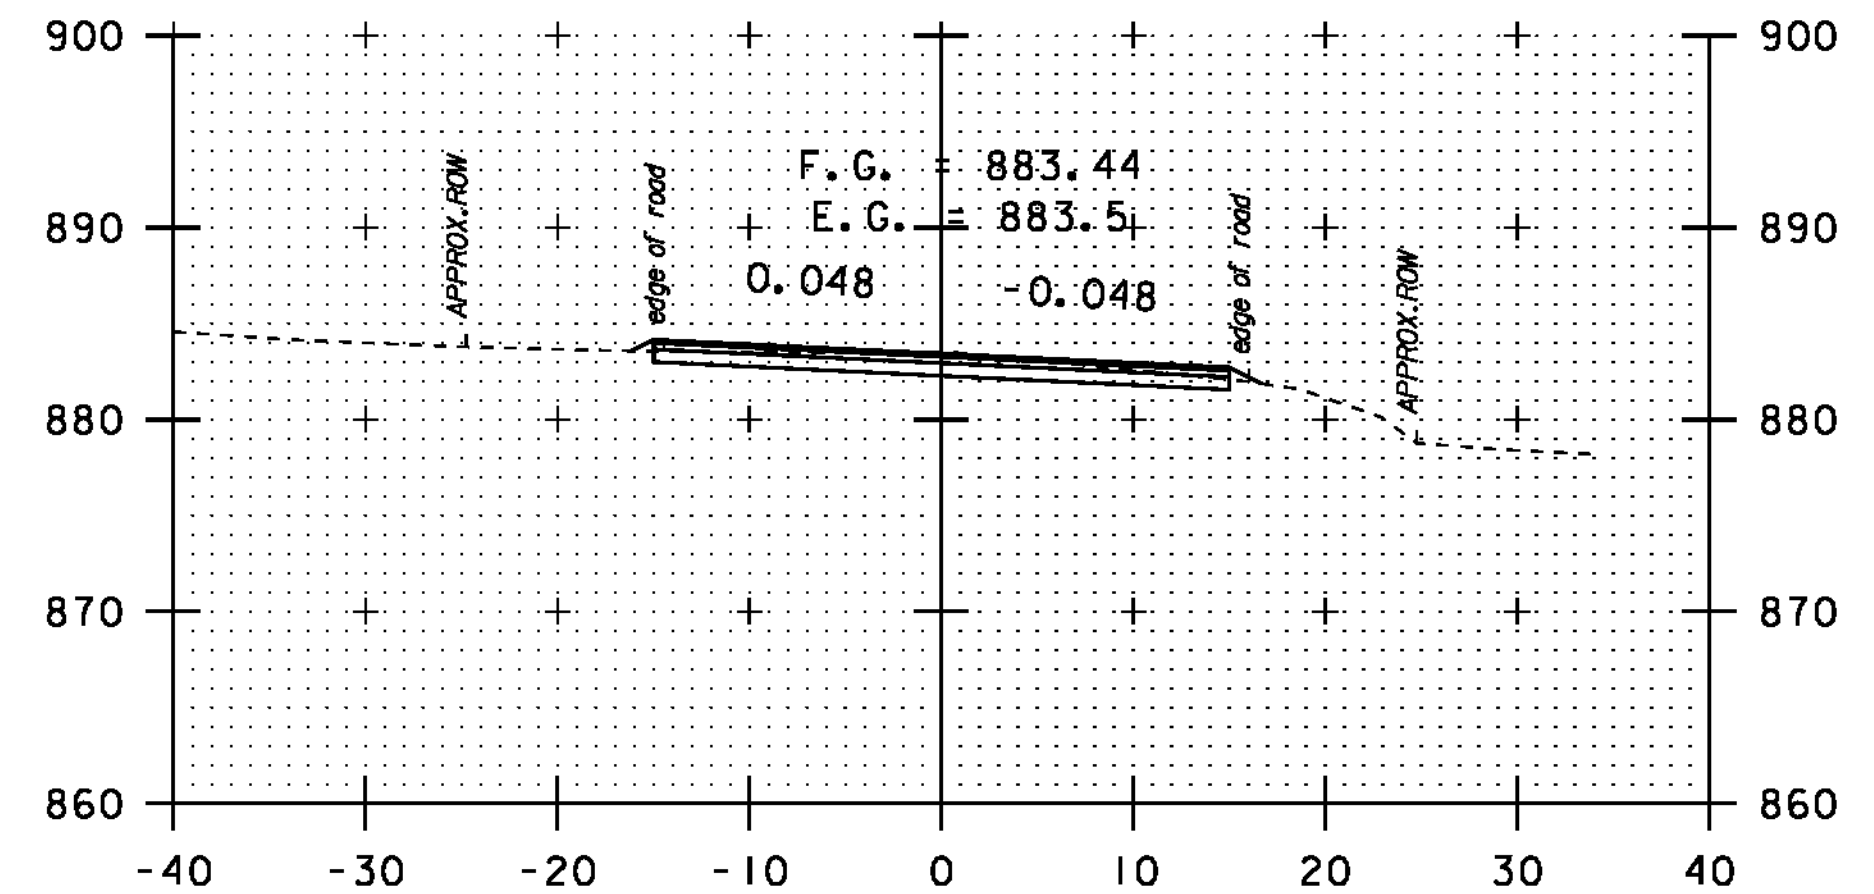

205+70

DATUM	NAVD 88
	NAD 83



STA. 197+26
-
STA. 207+34

CROSS SECTION SHEET 6

PROJECT NAME:	NEWPORT-COVENTRY-NEWPORT
PROJECT NUMBER:	STP 2802(I)
FILE NAME:	08b158.dgn
PROJECT LEADER:	CDL
DESIGNED BY:	BMB
PLOT FILE:	08b158-79.1
PLOT DATE:	8/3/2011
DRAWN BY:	BMB
CHECKED BY:	EPD
SHEET	79 OF 134