




237+00

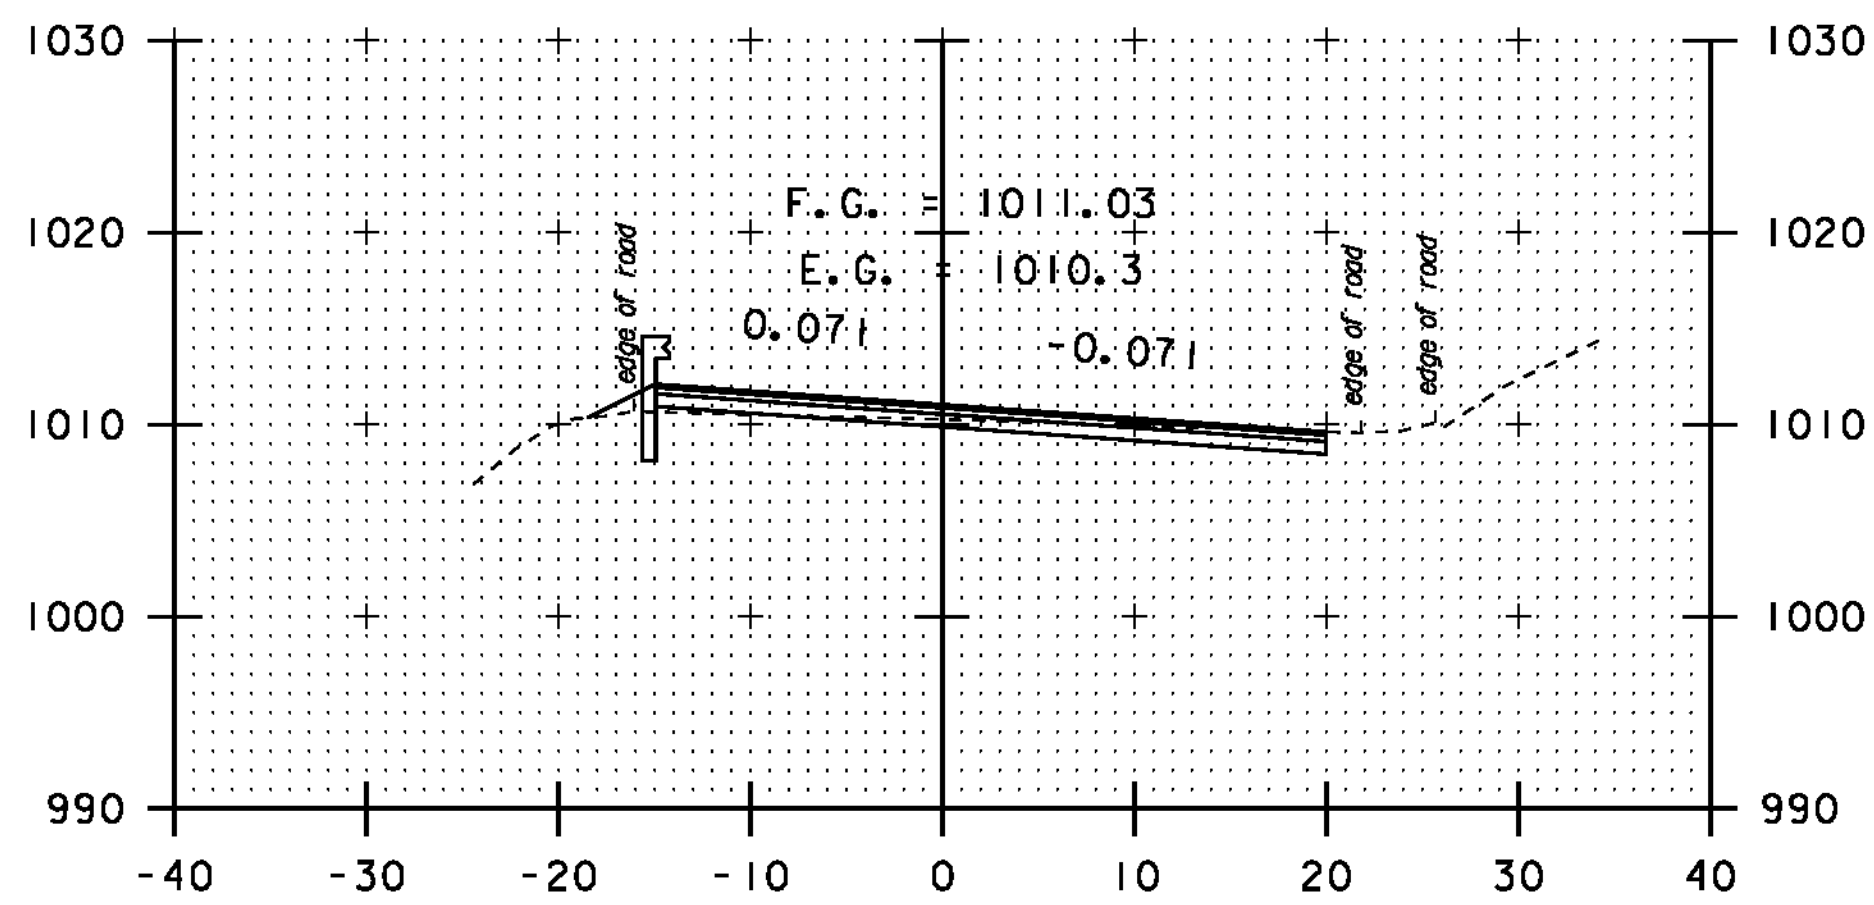


238+50

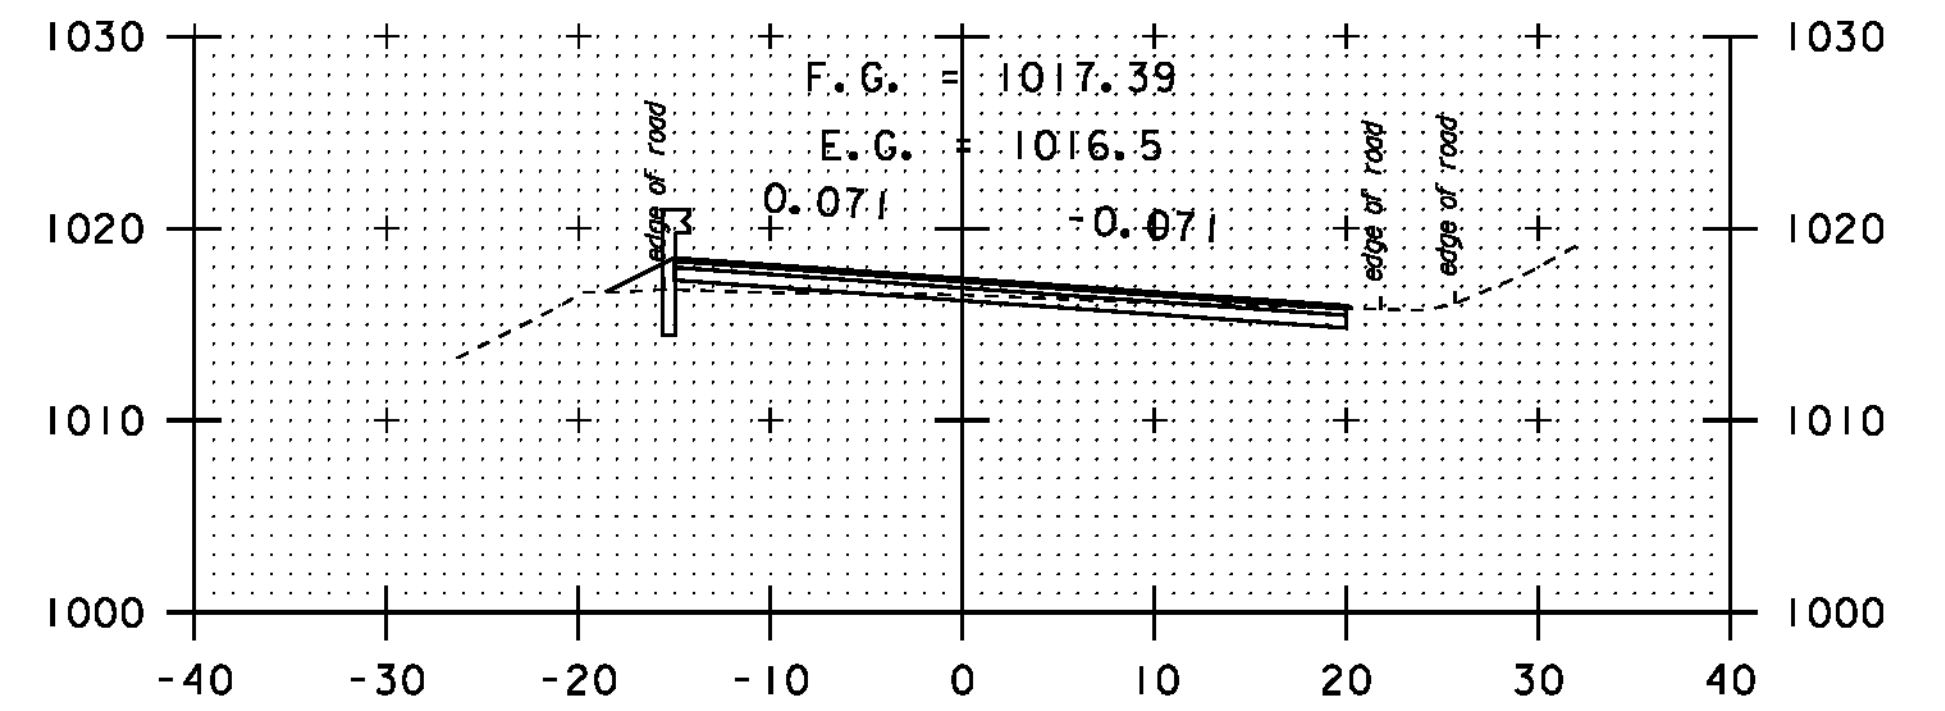


239+55

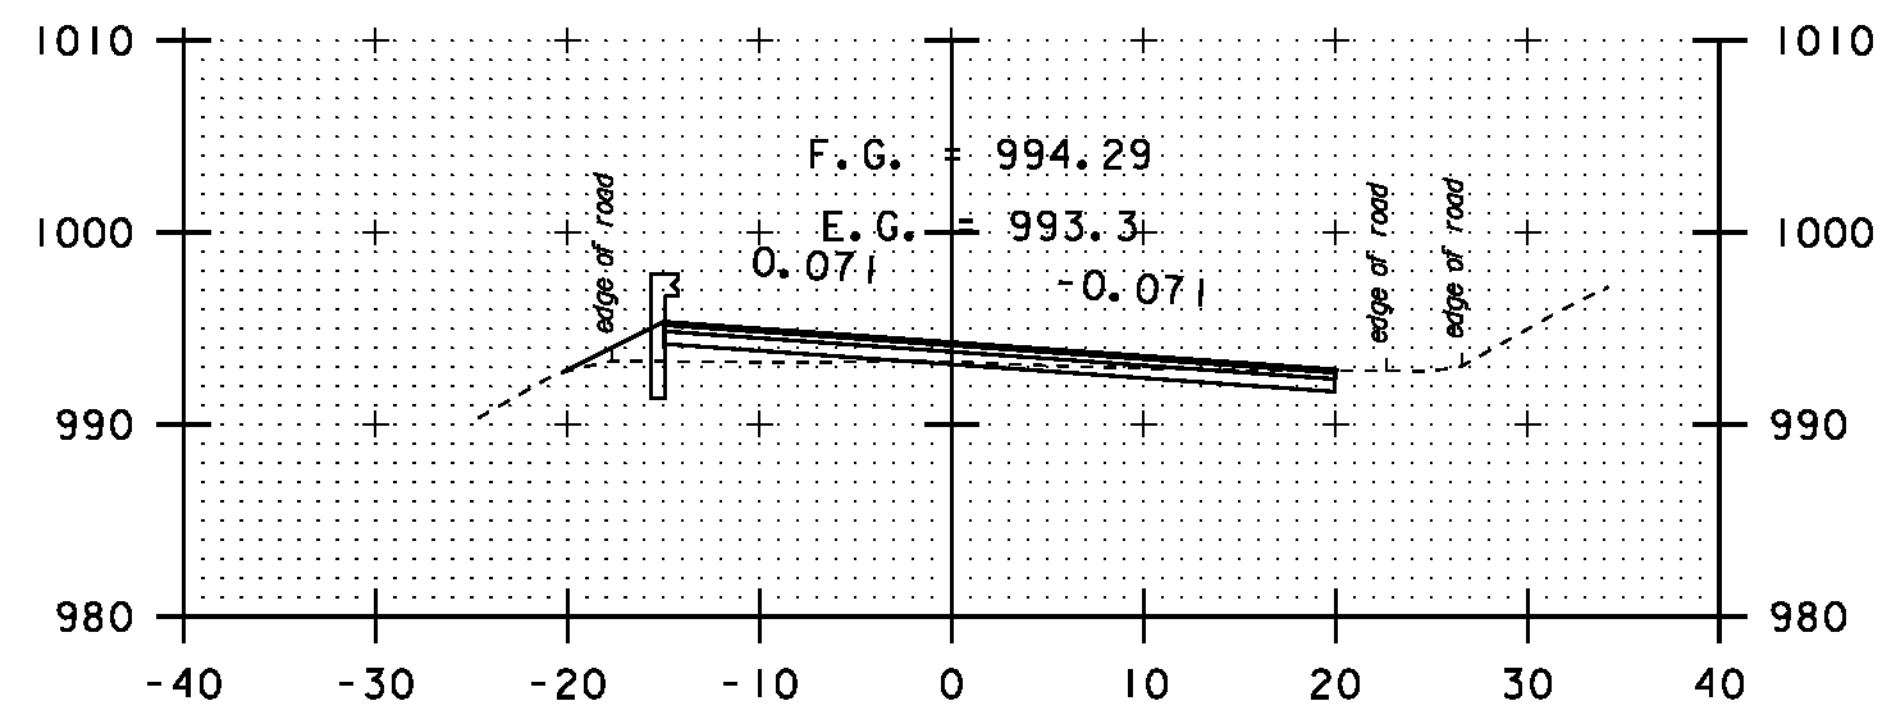


236+50

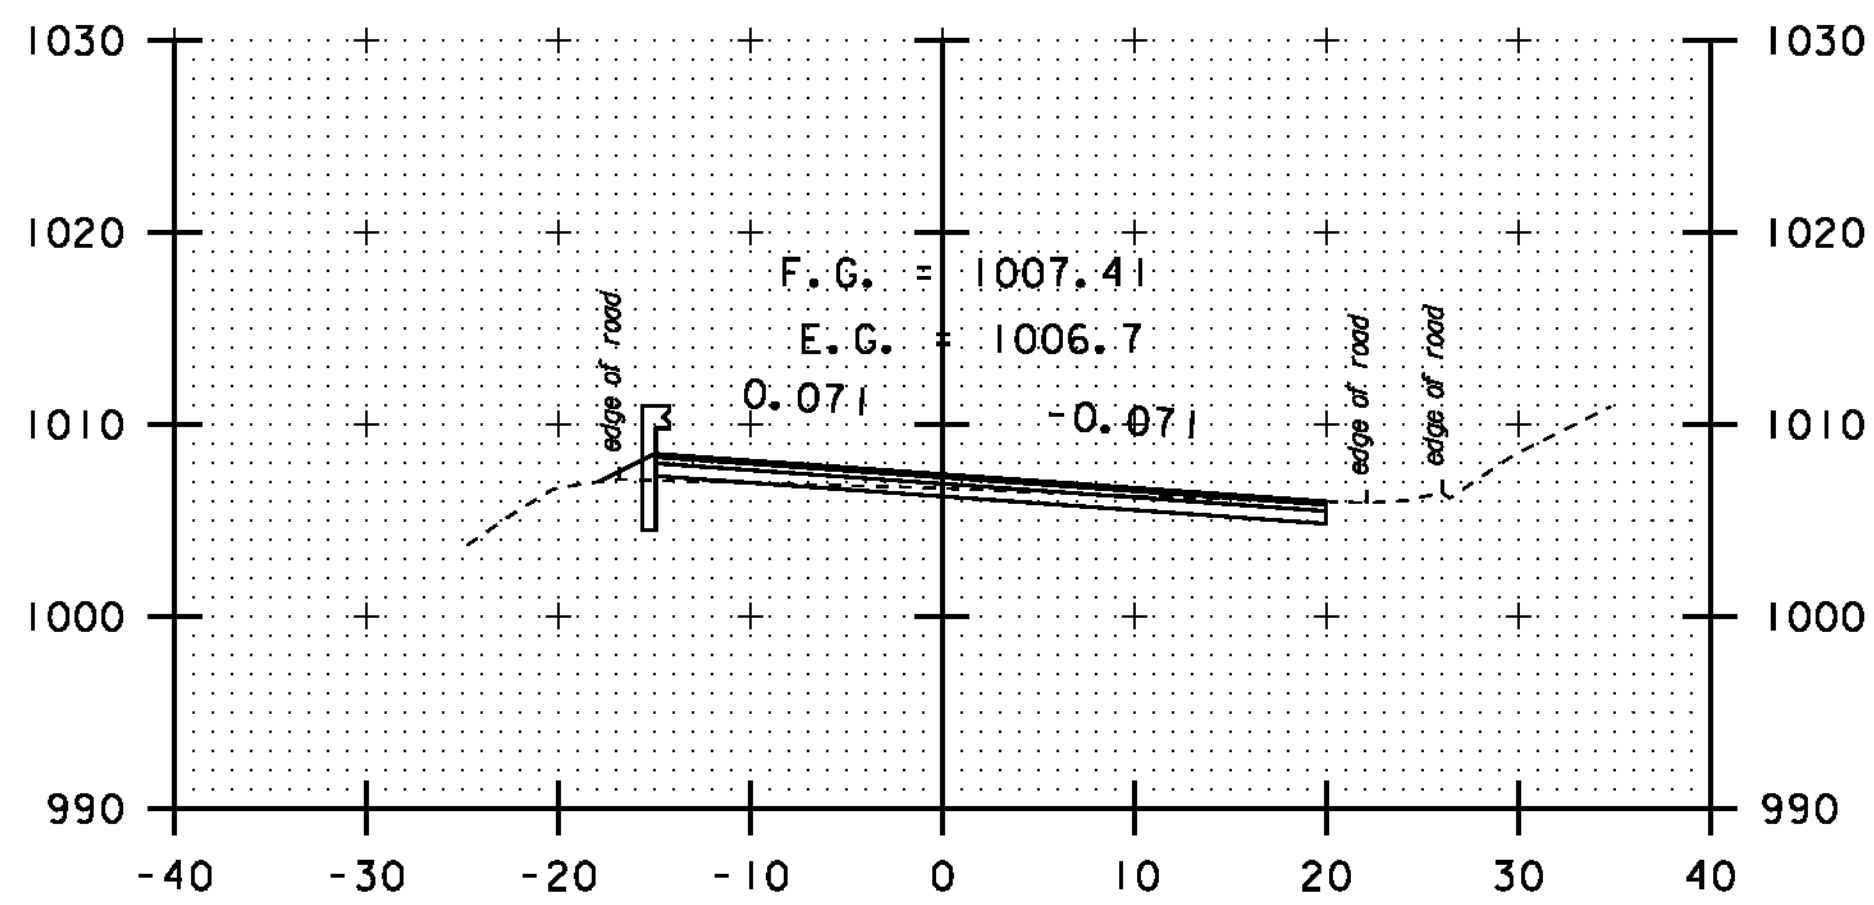


238+00

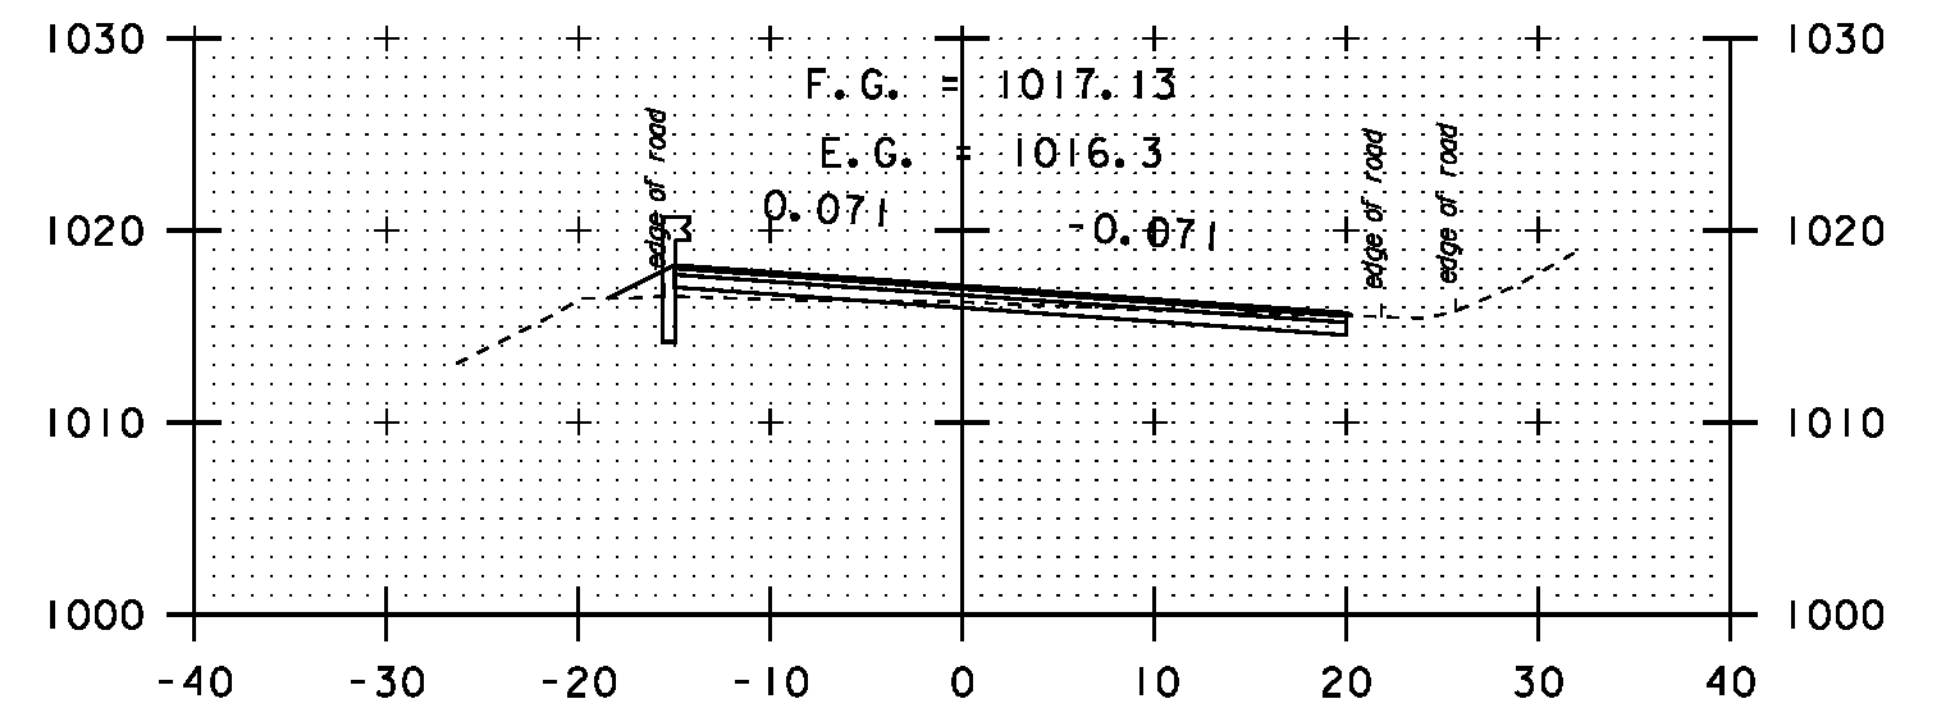


239+50

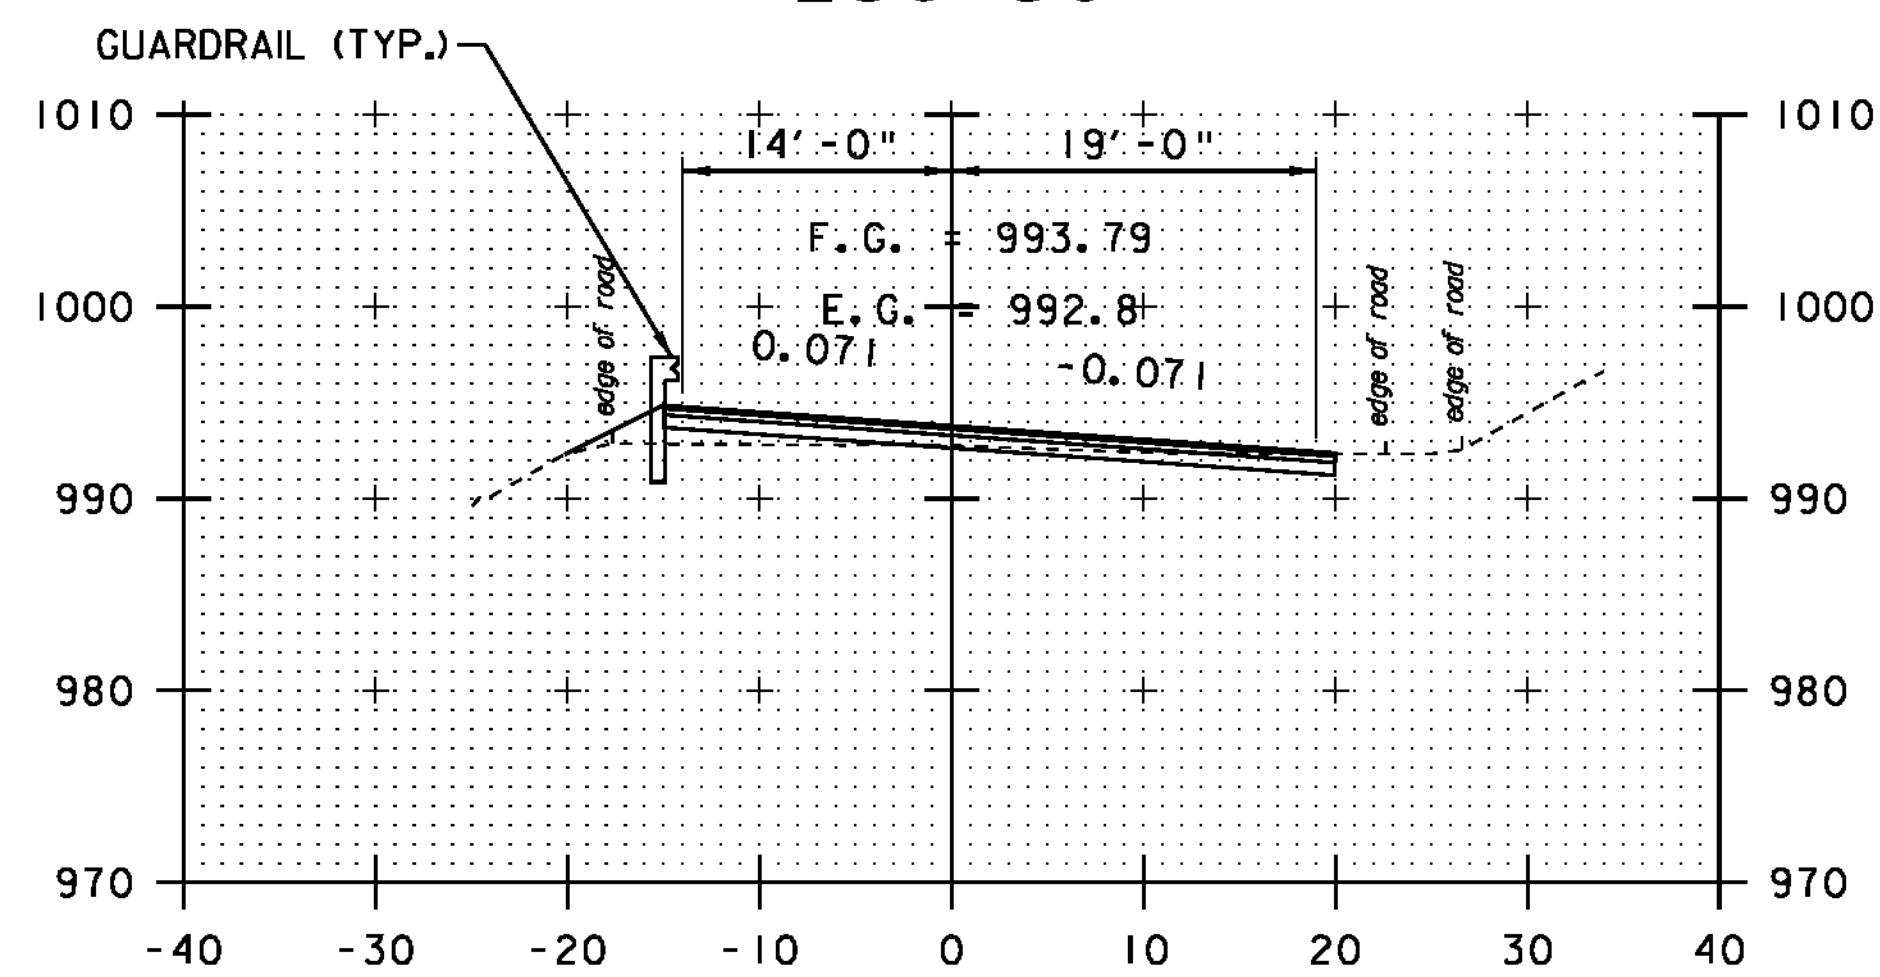

236+45

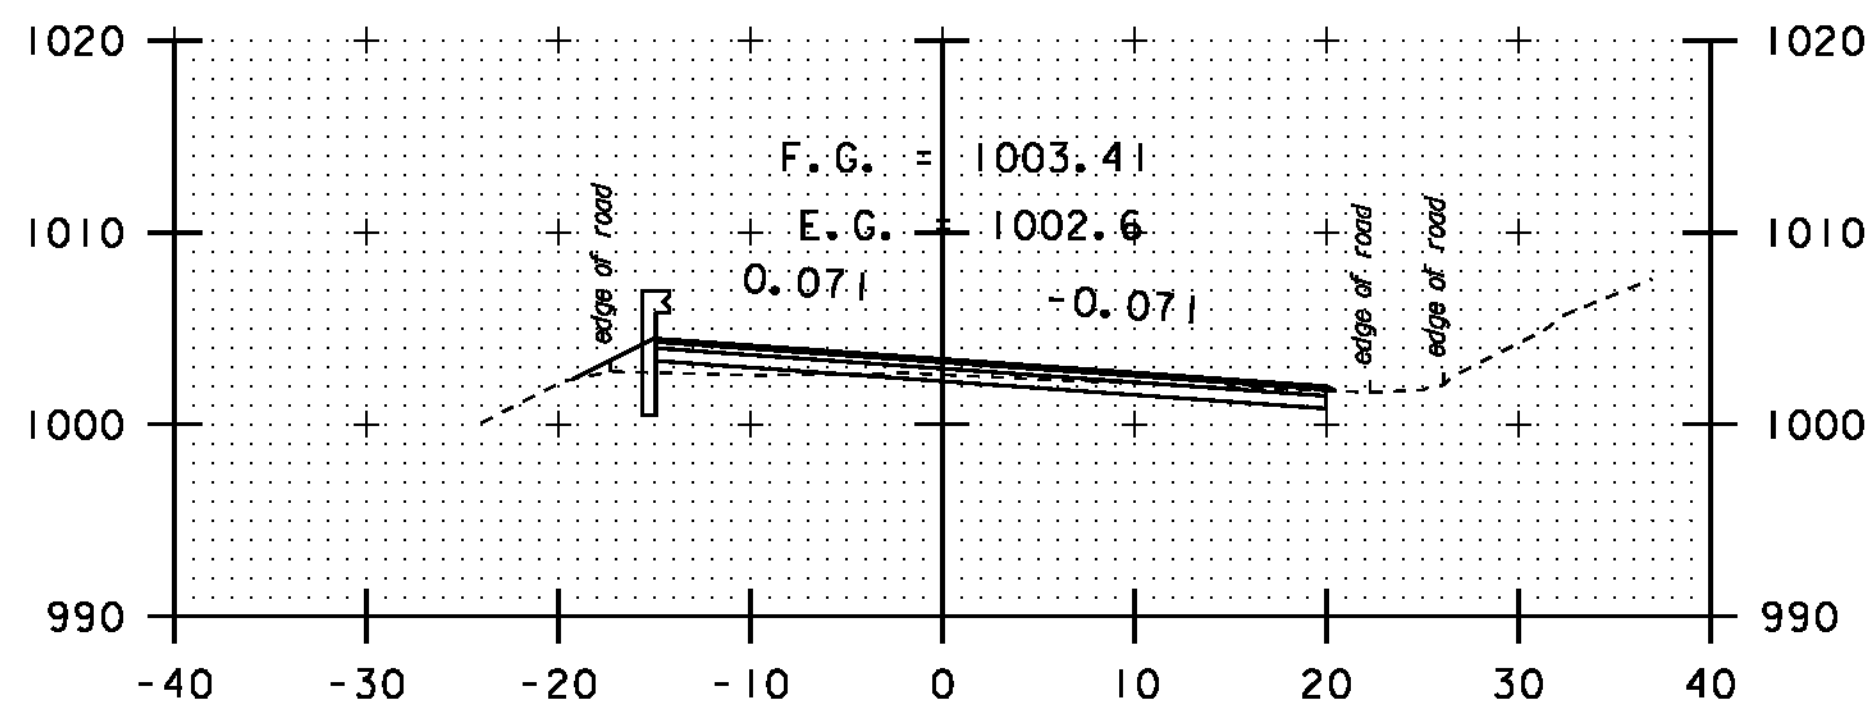

237+50

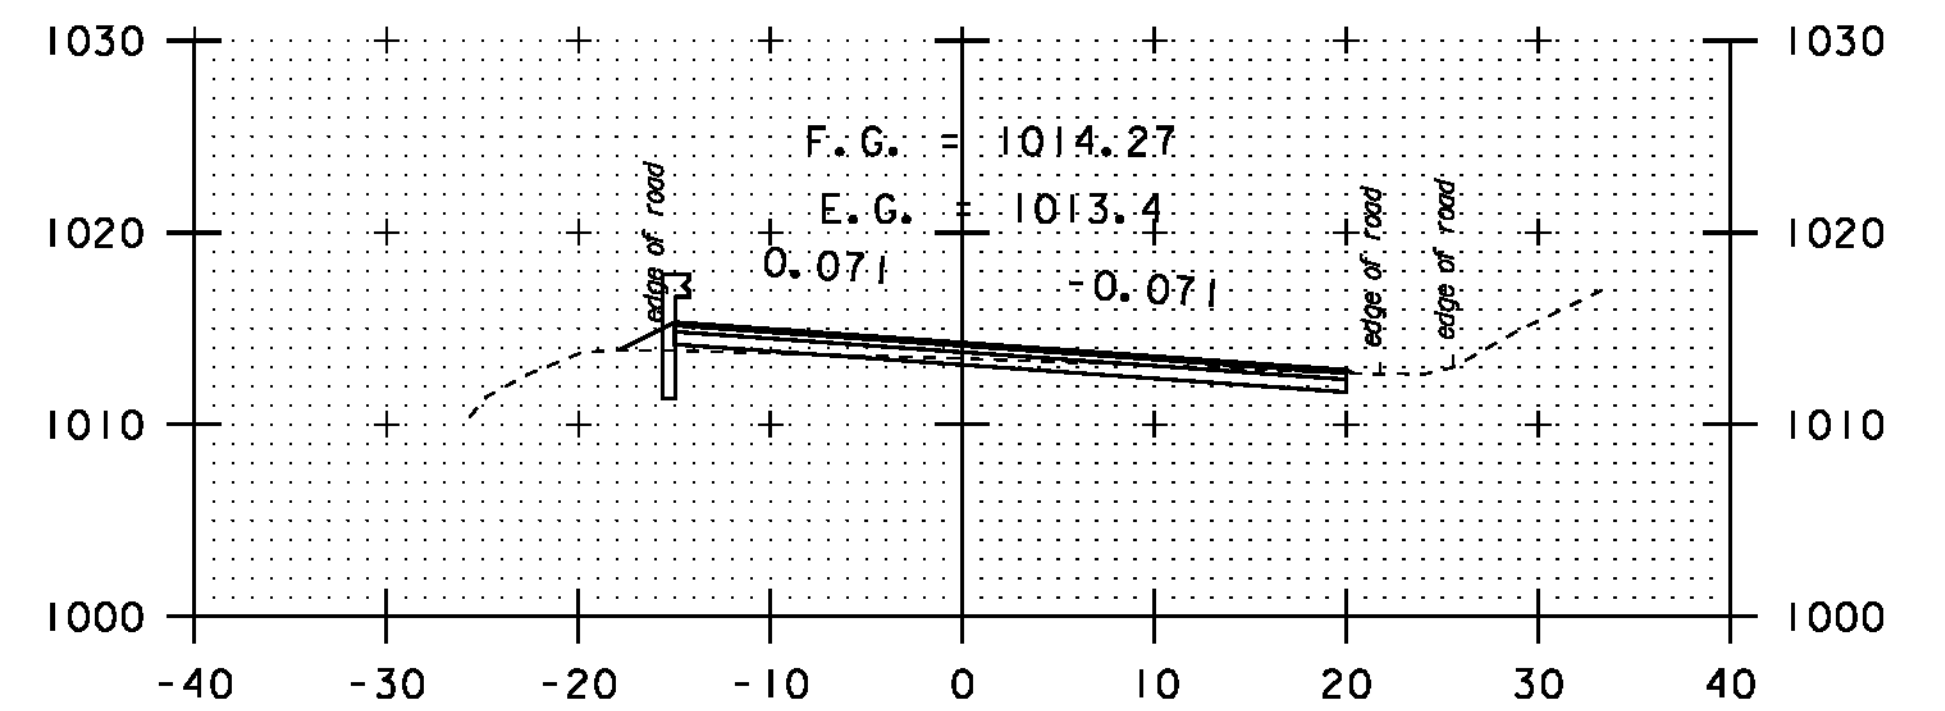

239+00

DATUM
NAVD 88
NAD 83

SCALE 1" = 10'-0"
10 0 10

STA. 236+45
-
STA. 239+55

CROSS
SECTION
SHEET 14

PROJECT NAME: NEWPORT-COVENTRY-NEWPORT
PROJECT NUMBER: STP 2802(I)
FILE NAME: 08b158.dgn
PROJECT LEADER: CDL
DESIGNED BY: BMB
PLOT FILE: 08b158-87.1
PLOT DATE: 8/3/2011
DRAWN BY: BMB
CHECKED BY: EPD
SHEET 87 OF 134