




268+50

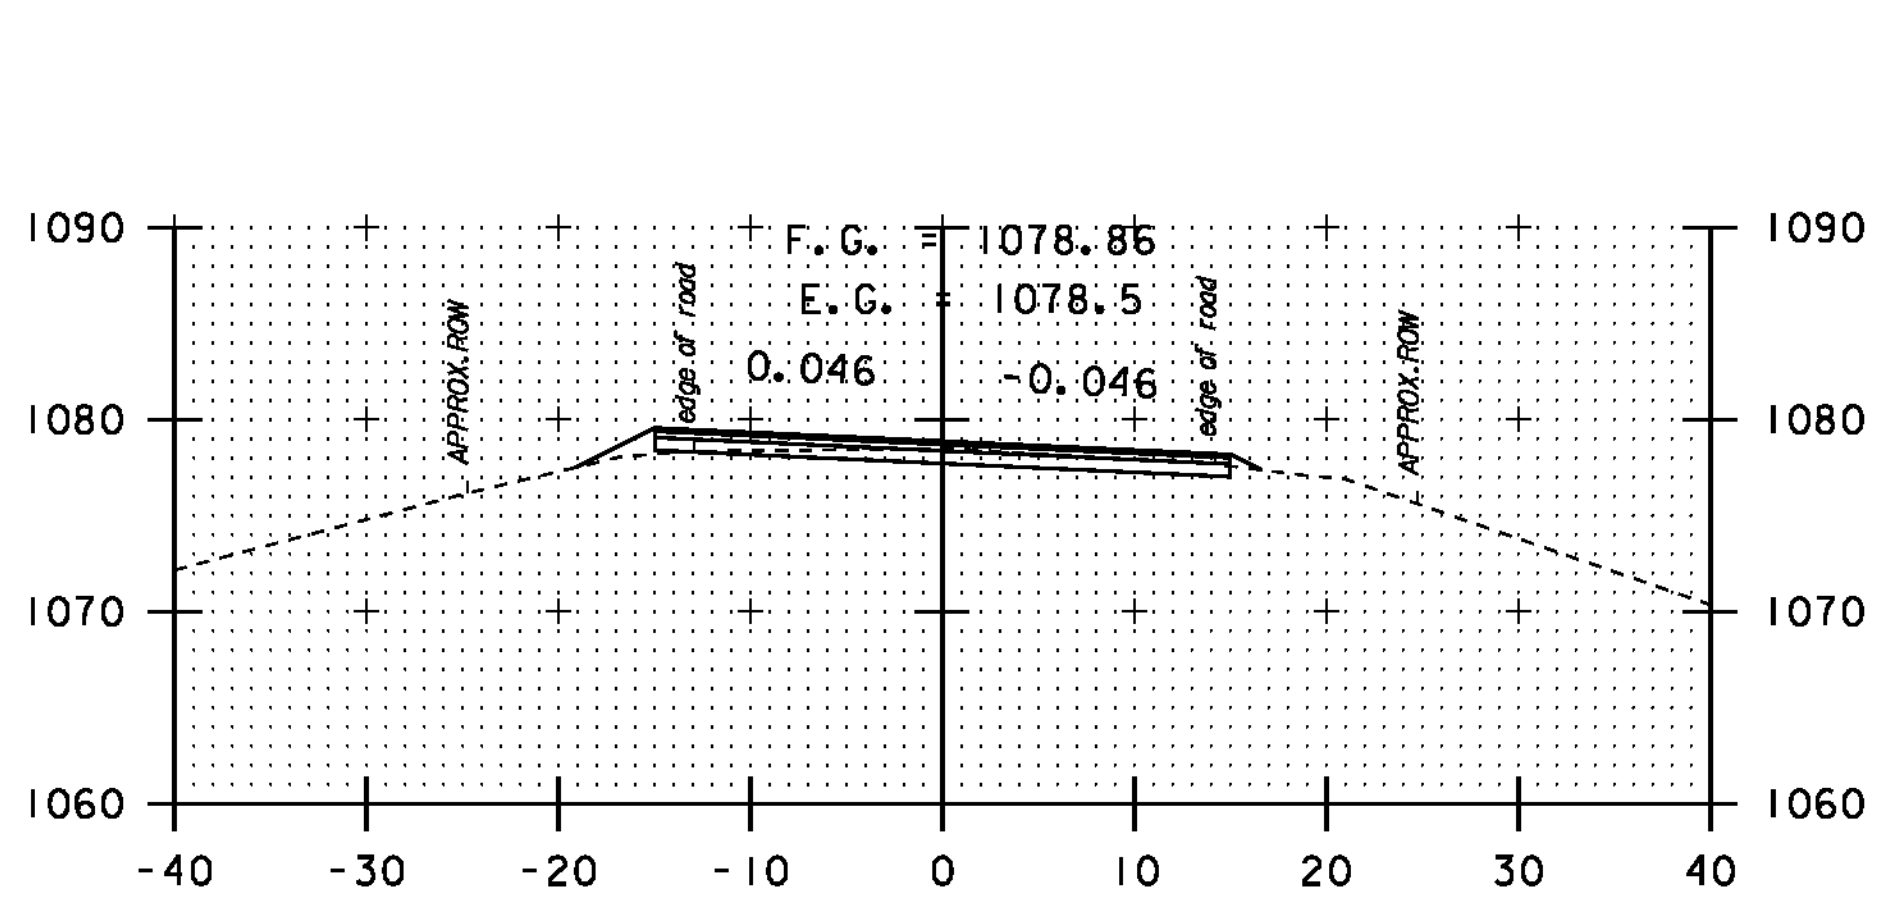


270+00

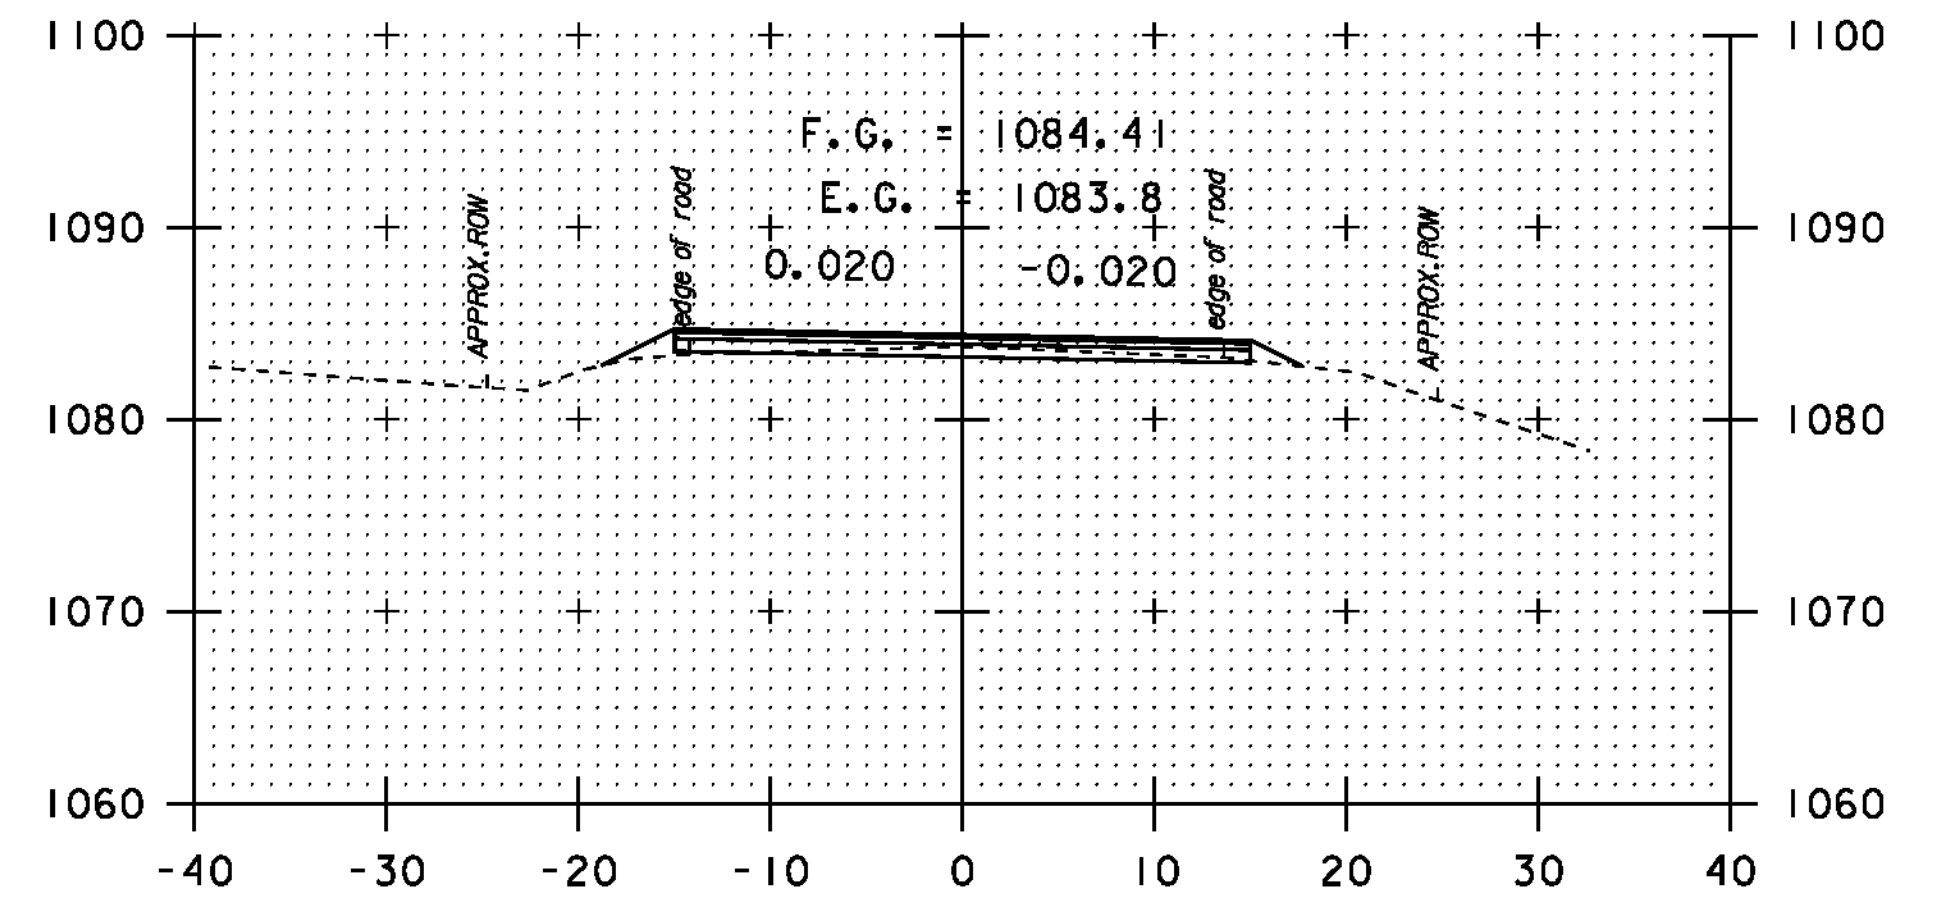


271+40

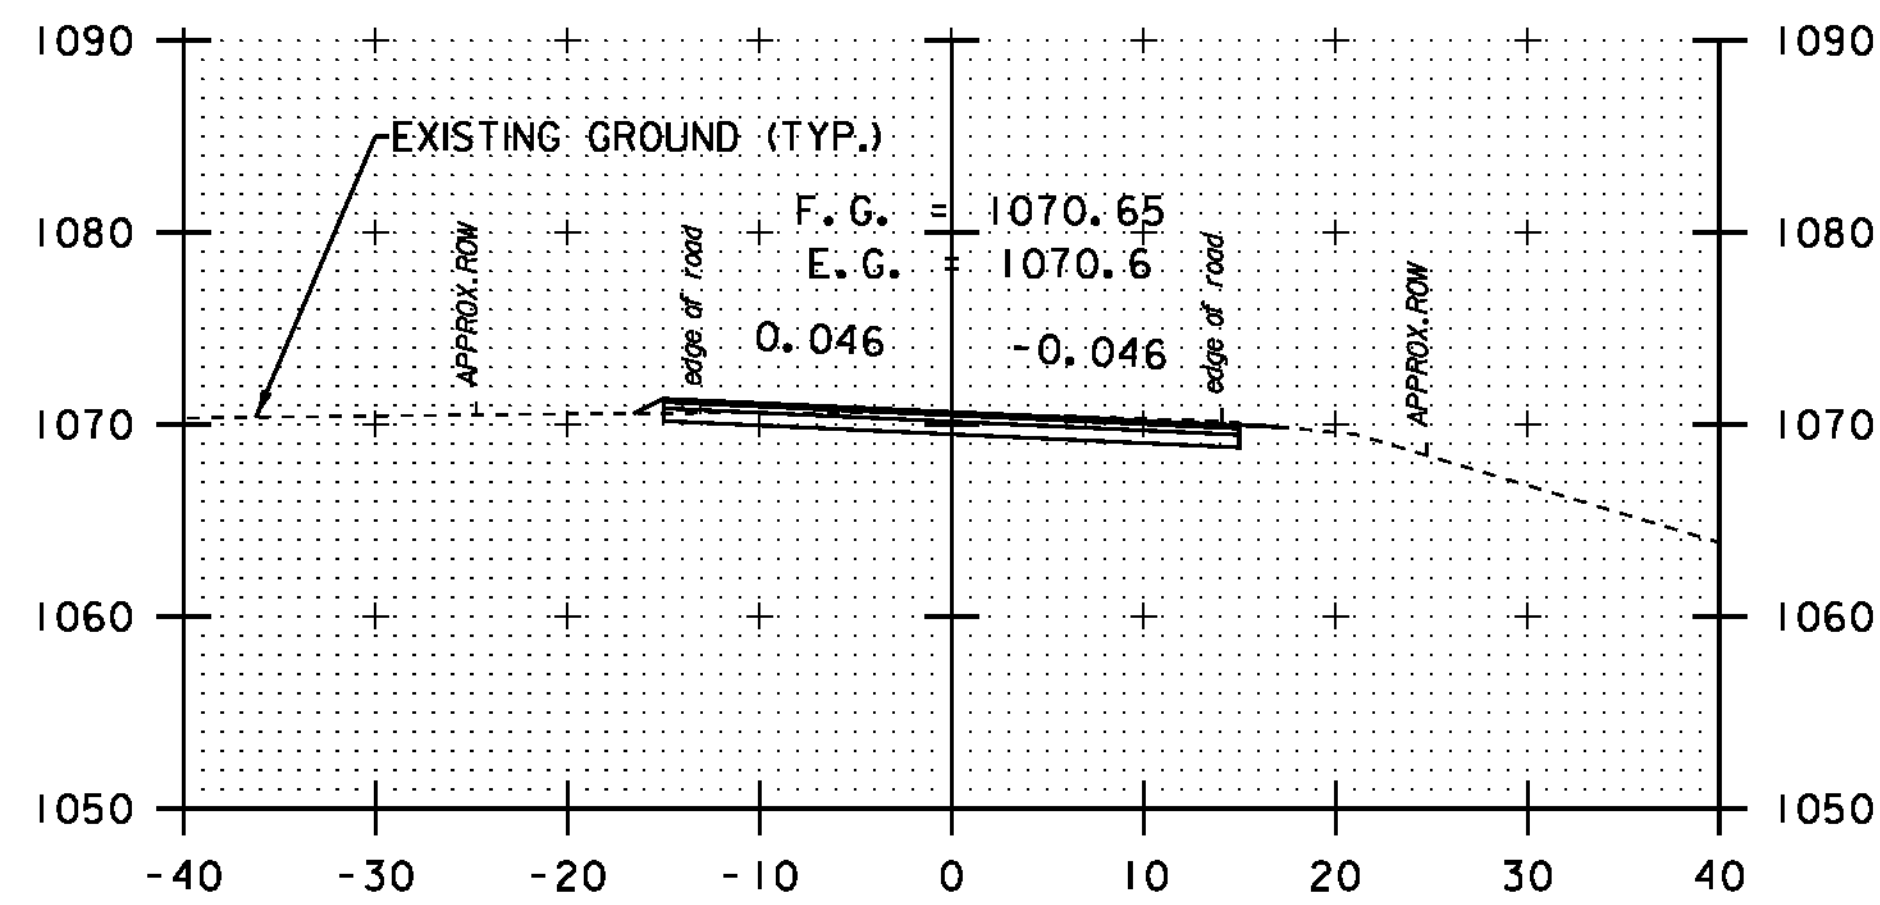


268+00

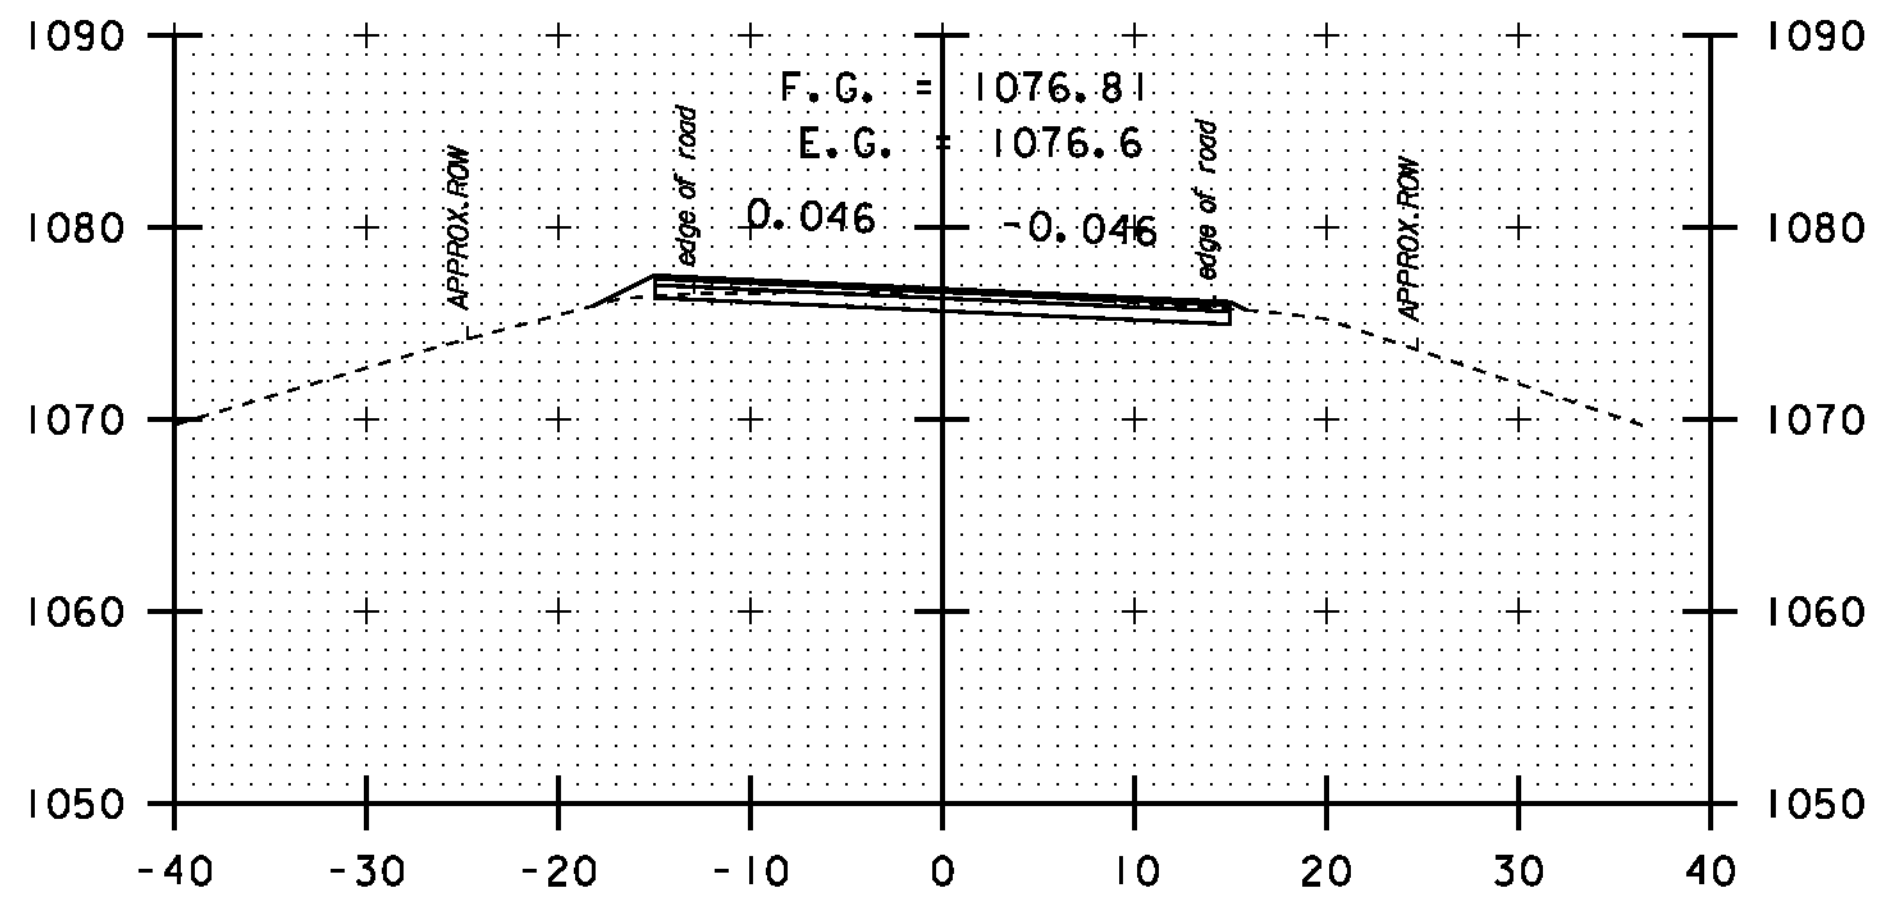


269+50

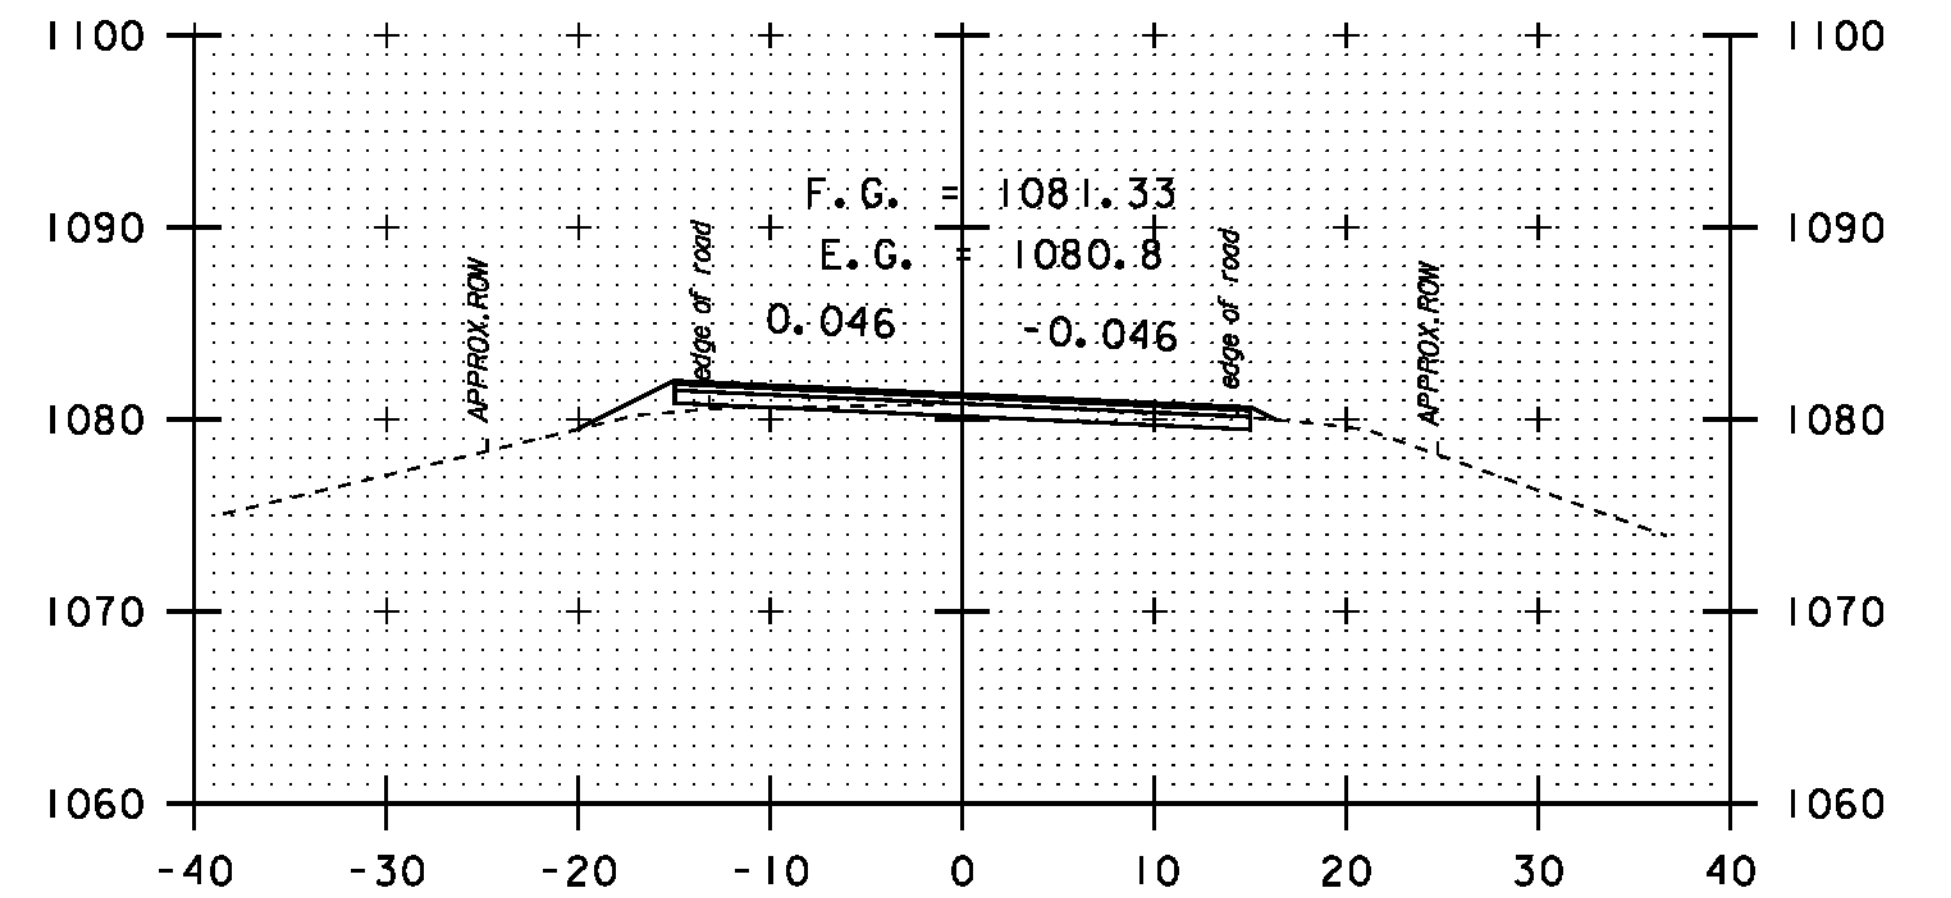


270+60

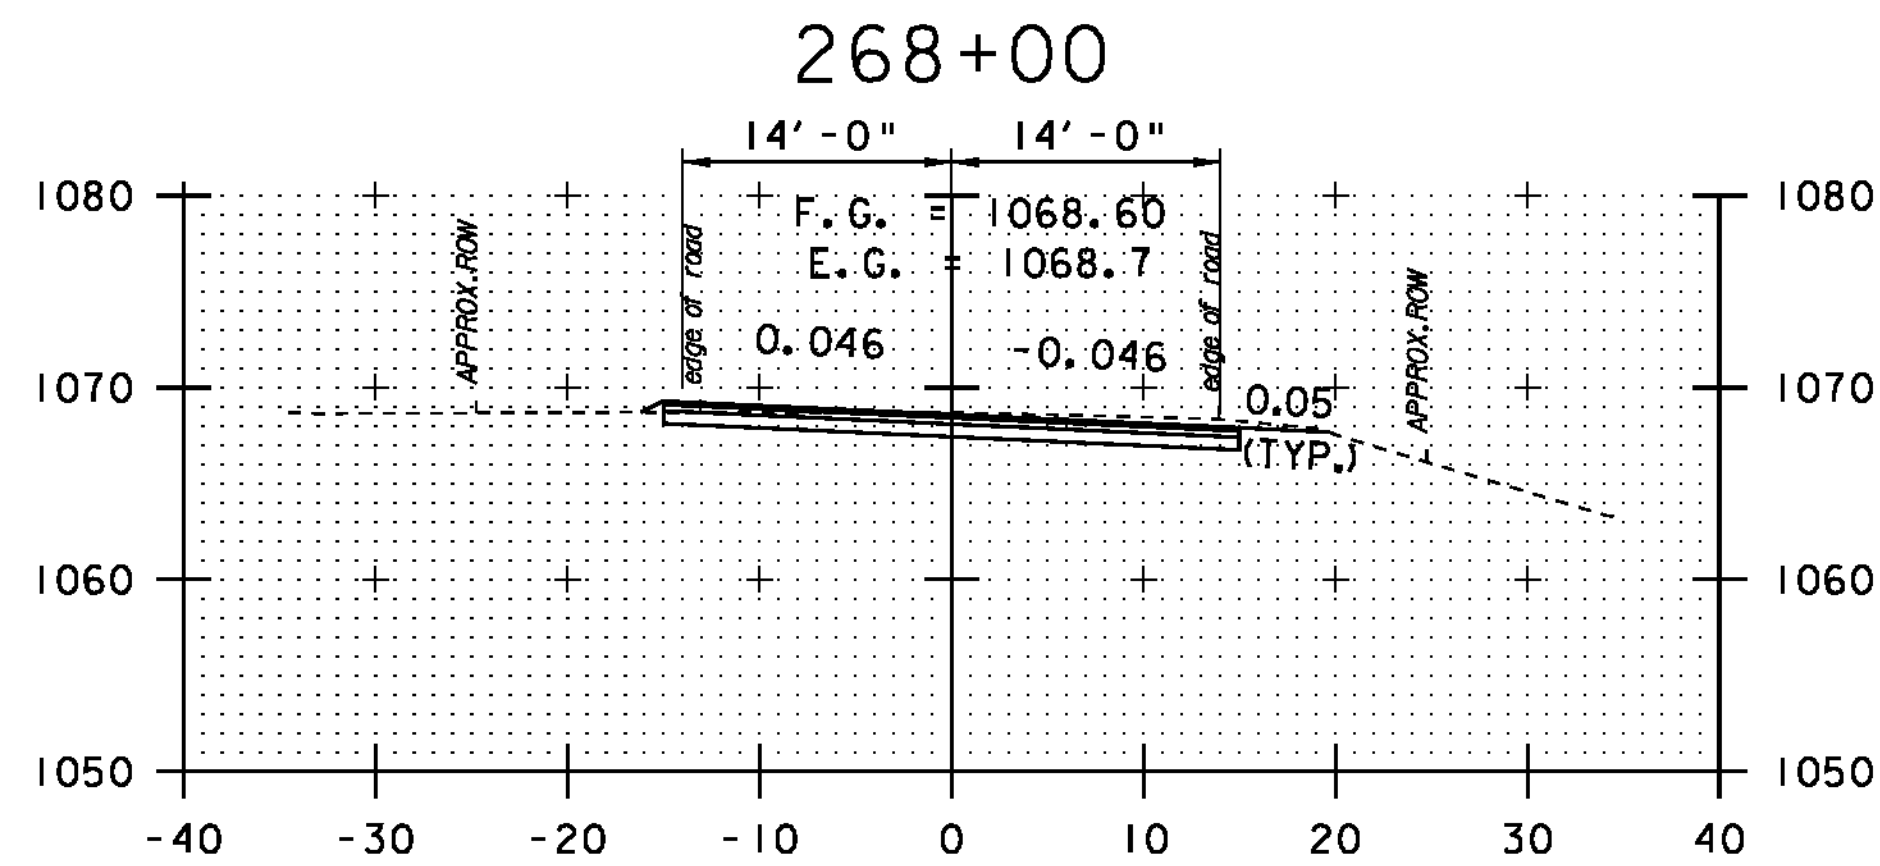

267+50

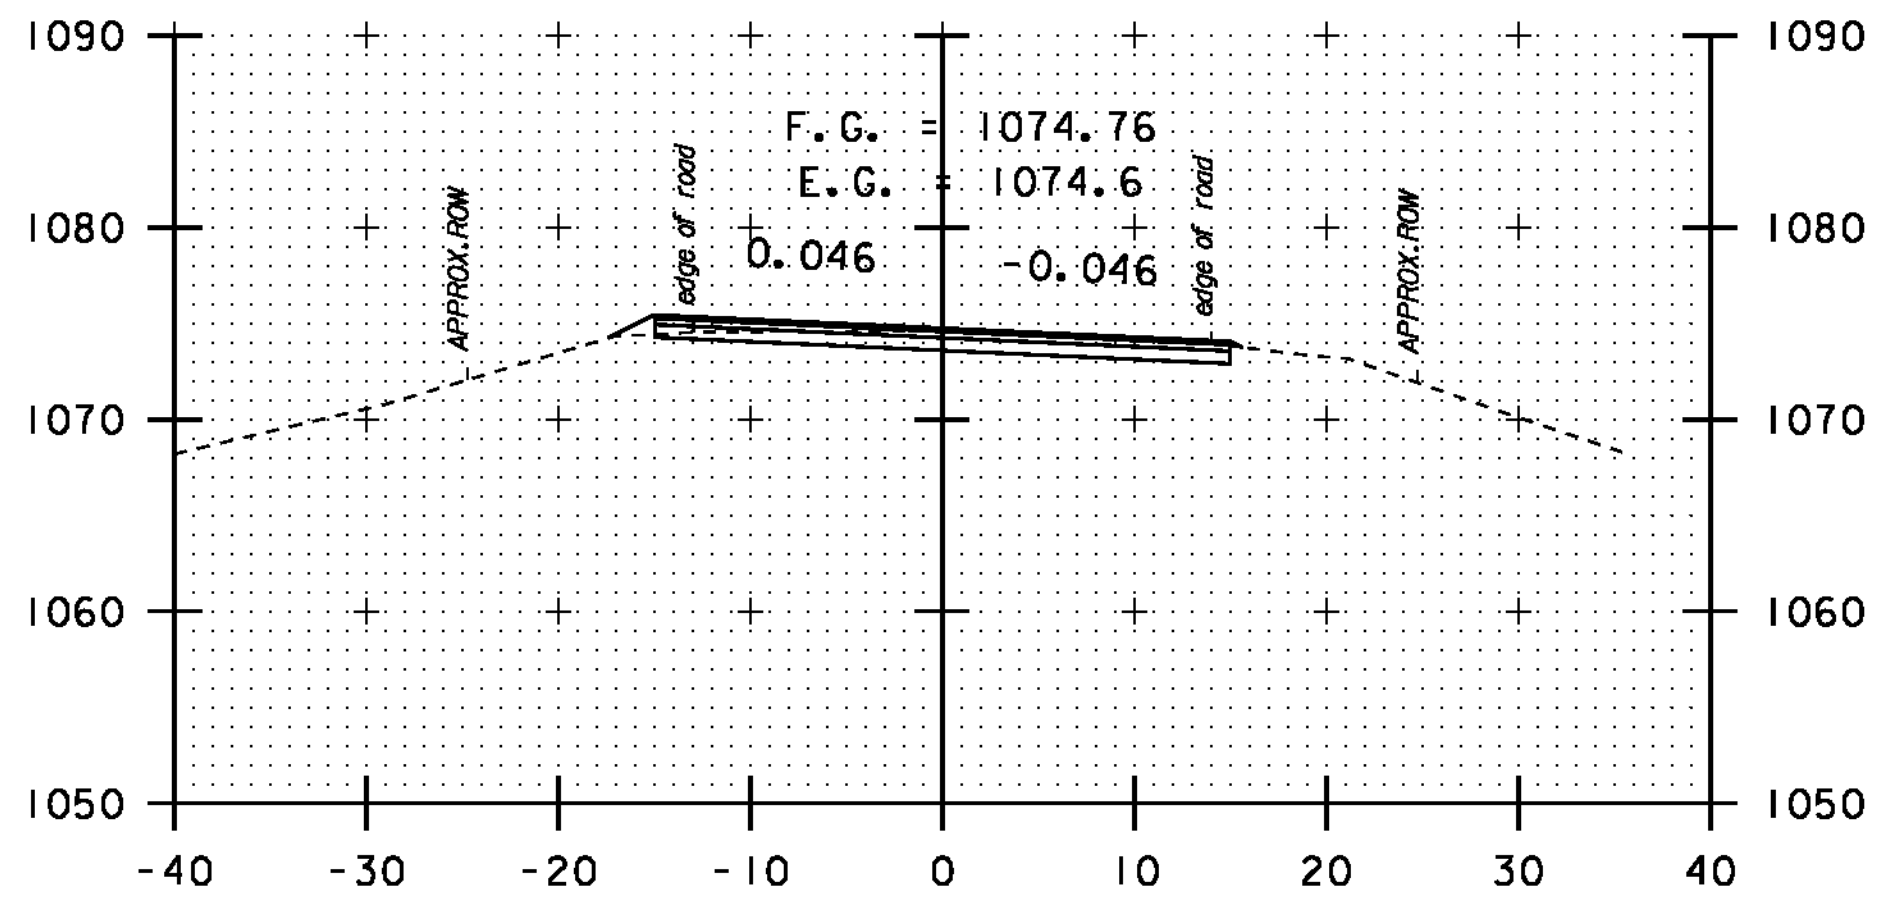


269+00

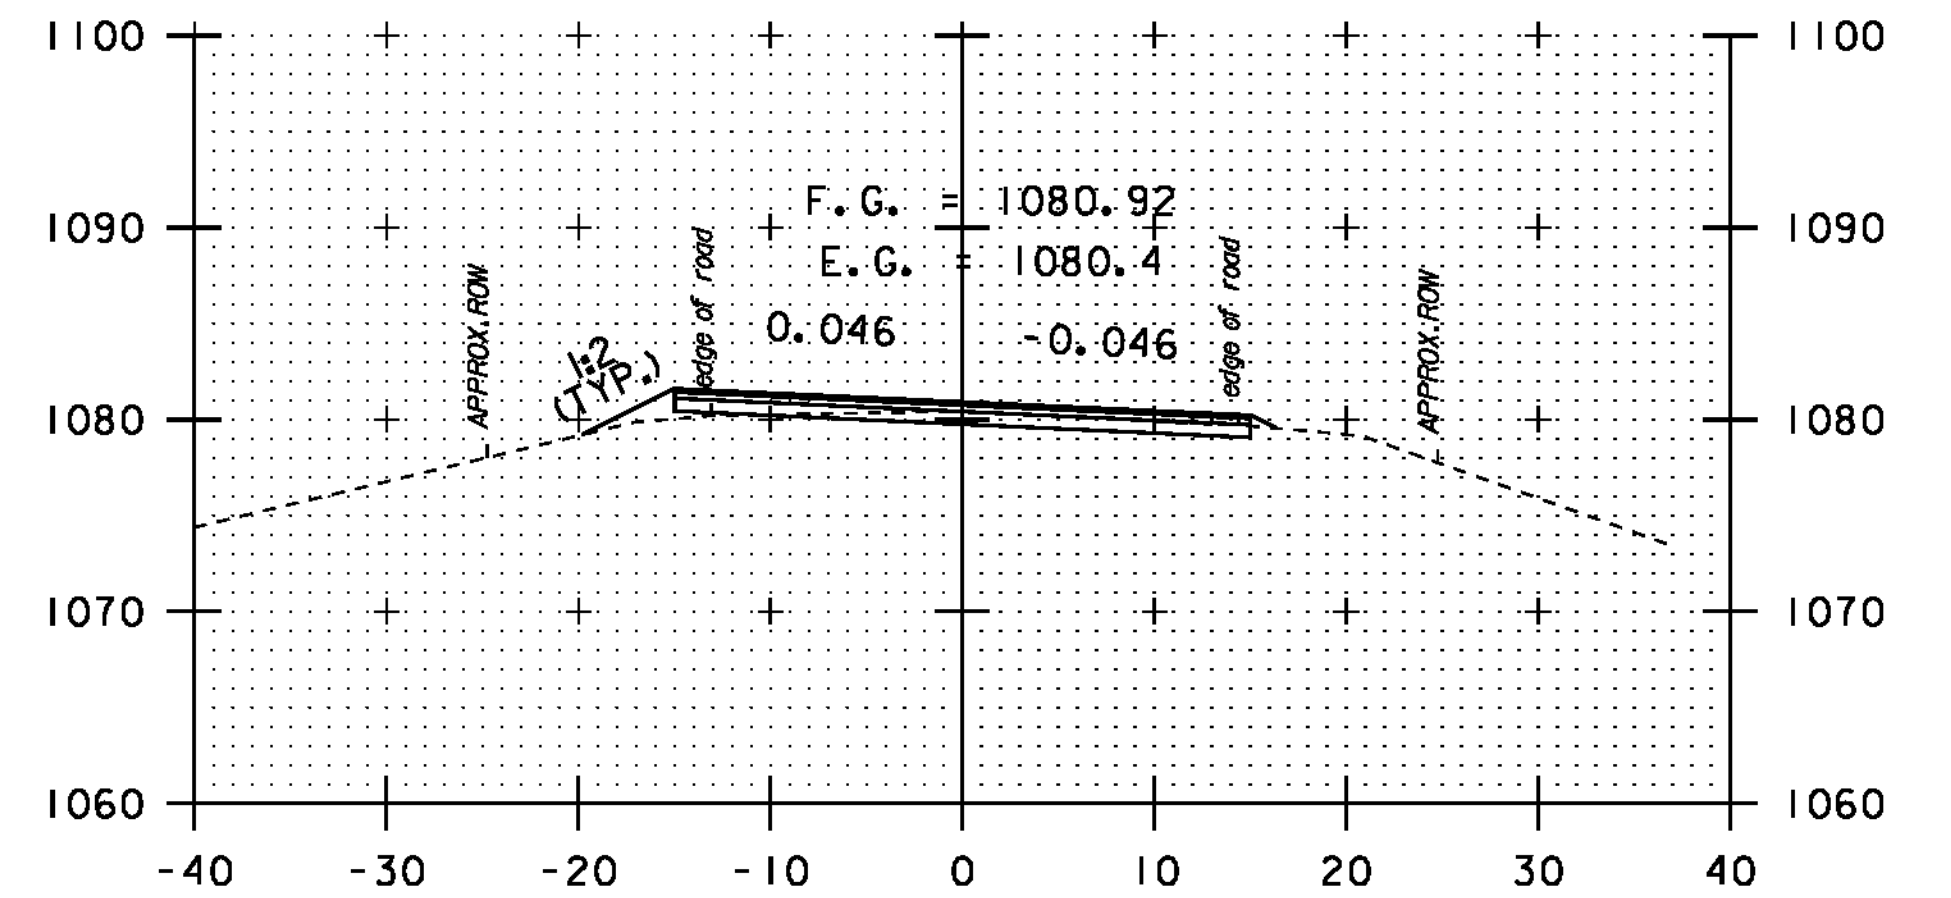

270+50

DATUM	NAVD 88
	NAD 83

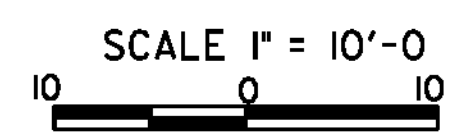

STA. 267 + 50
-
STA. 271 + 40

CROSS SECTION SHEET 19

PROJECT NAME:	NEWPORT-COVENTRY-NEWPORT
PROJECT NUMBER:	STP 2802(I)
FILE NAME:	08b158.dgn
PROJECT LEADER:	CDL
DESIGNED BY:	BMB
PLOT FILE:	08b158-92.1
PLOT DATE:	8/3/2011
DRAWN BY:	BMB
CHECKED BY:	EPD
SHEET	92 OF 134