




25+00

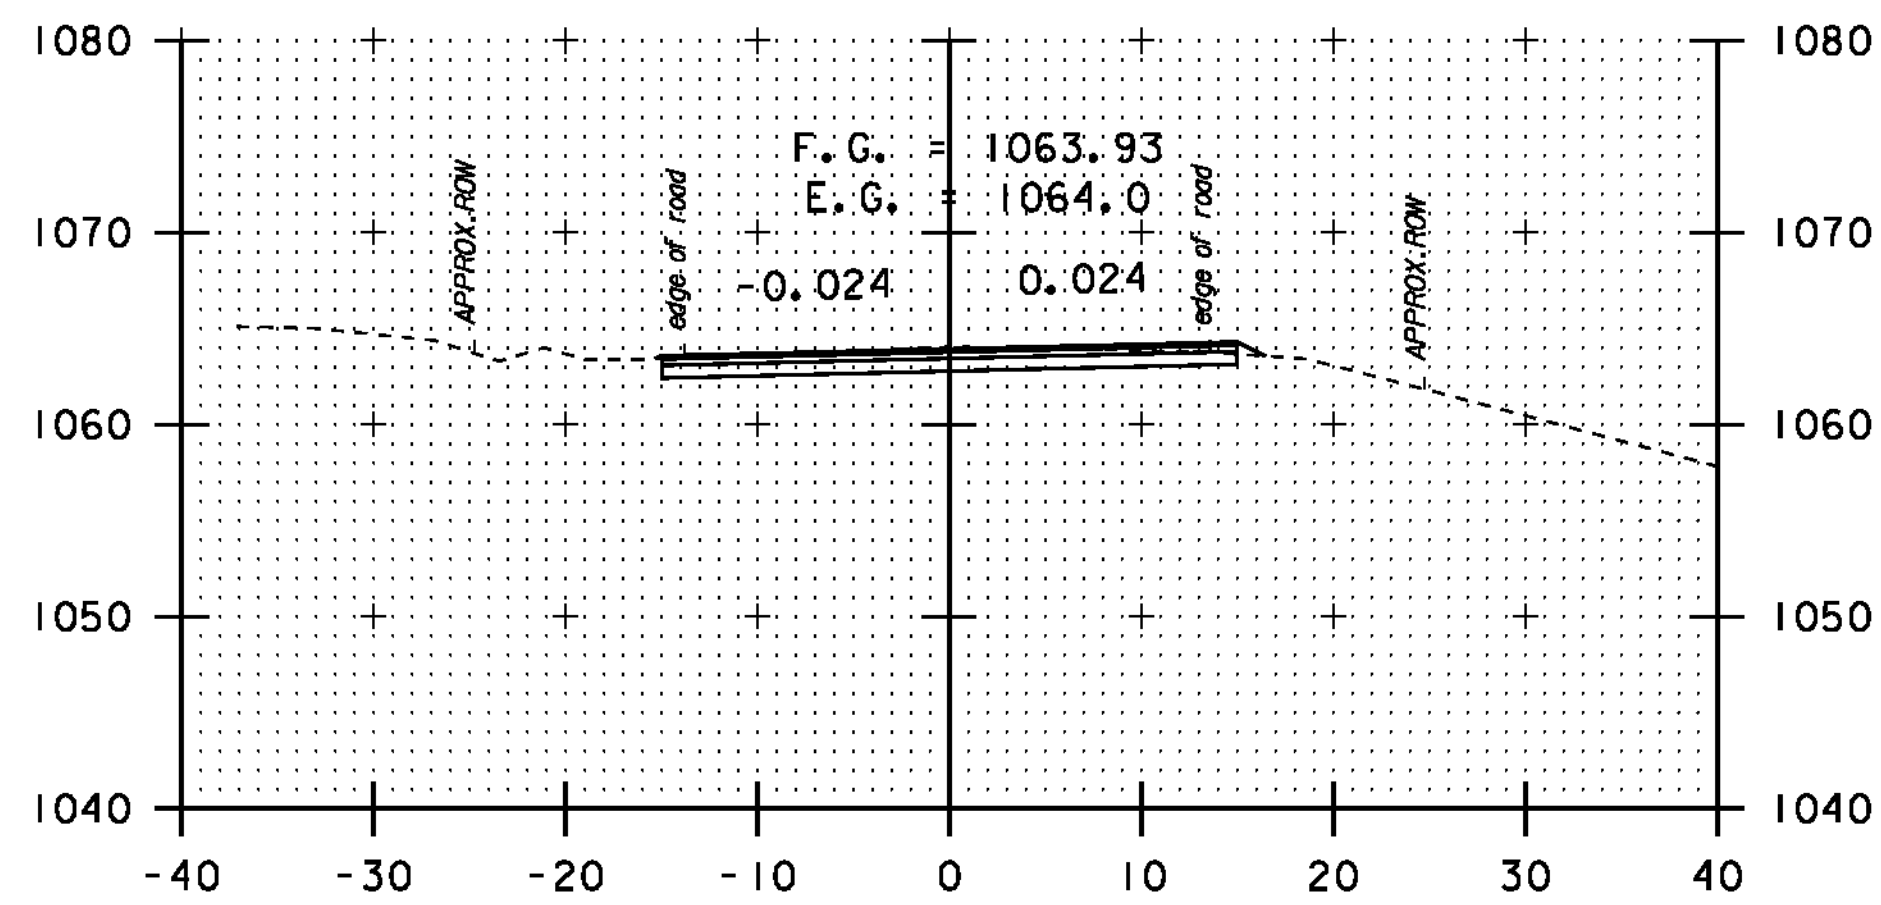


26+50

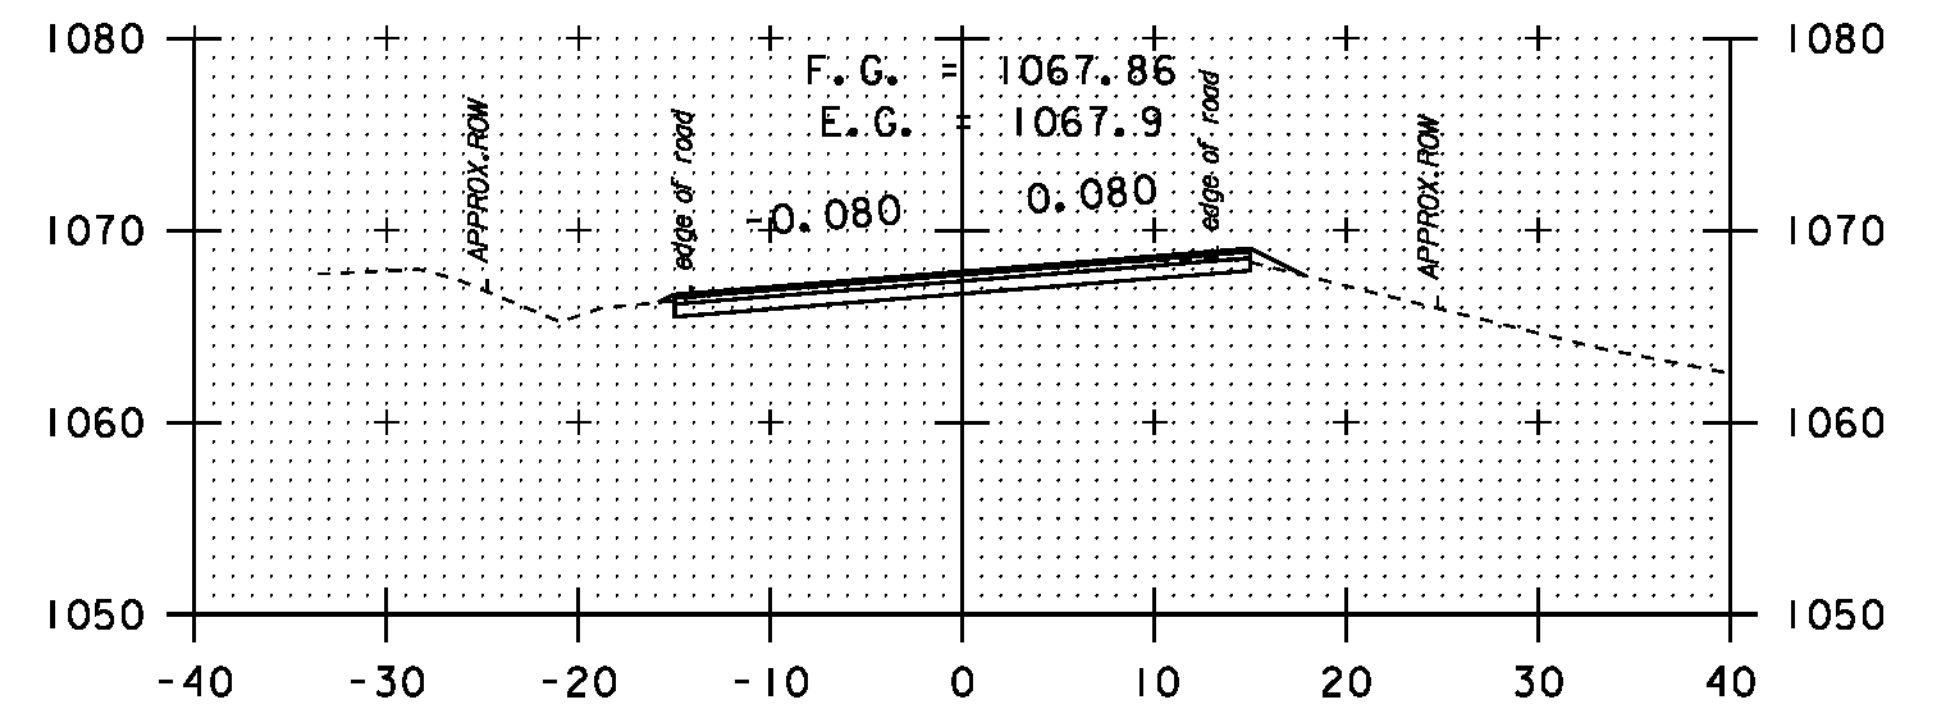


29+00

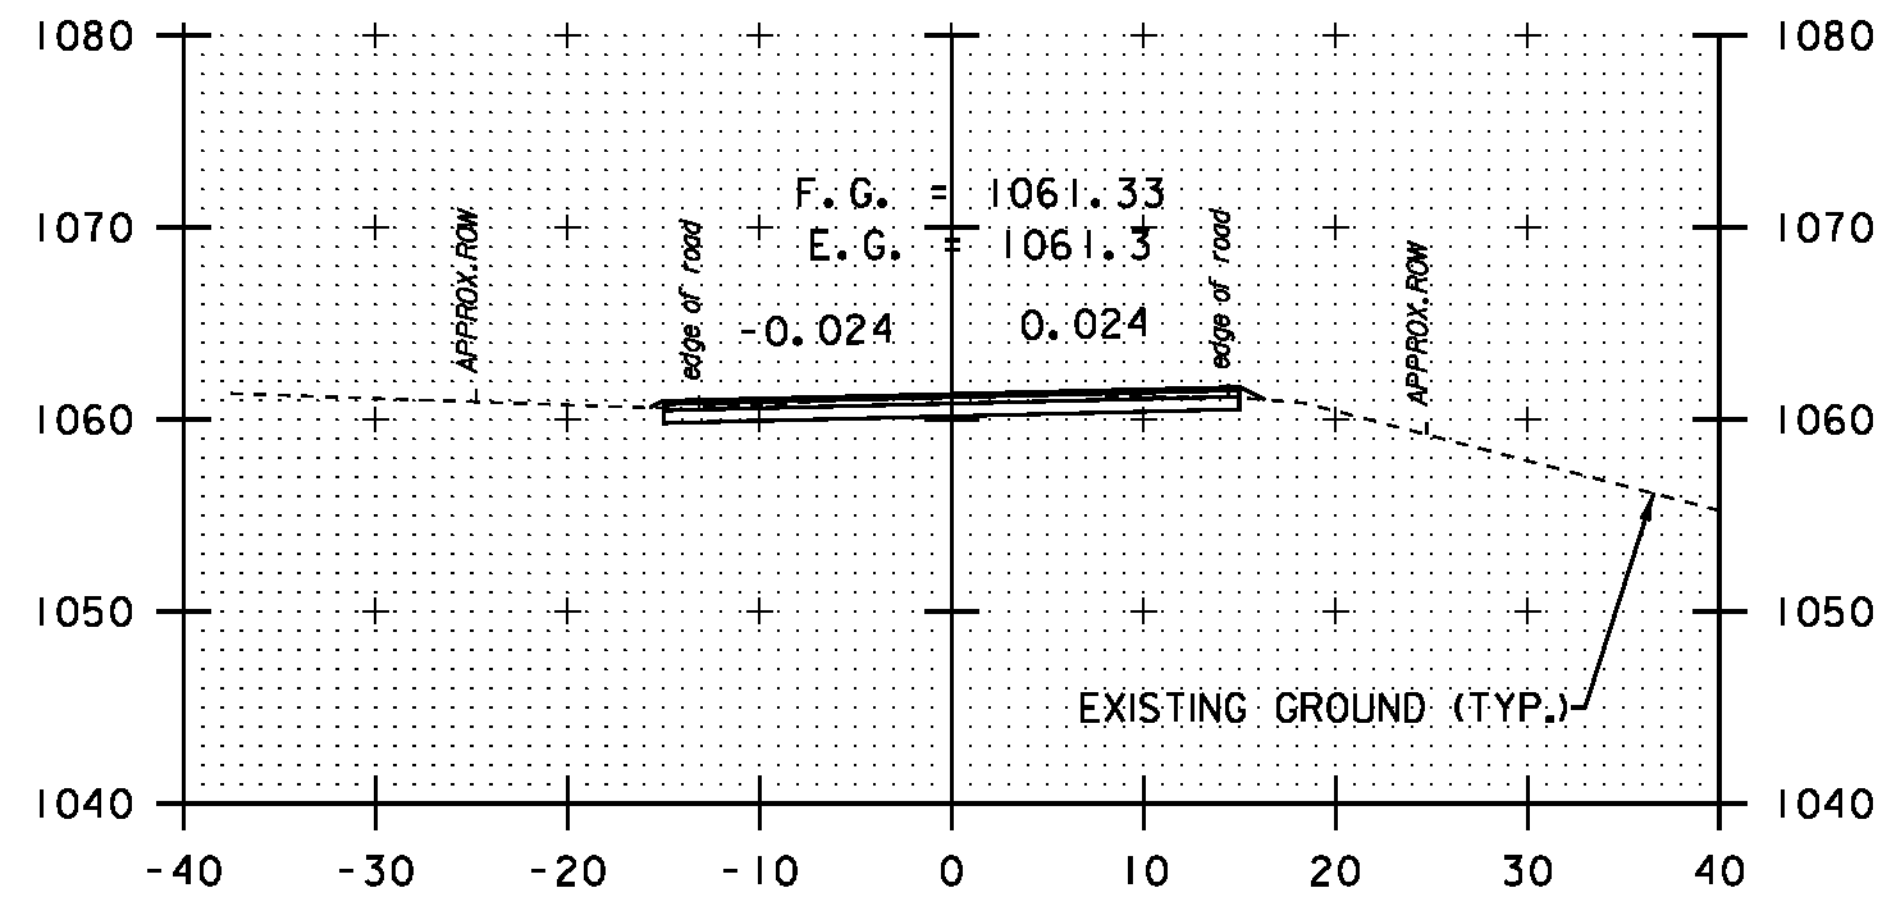


24+80

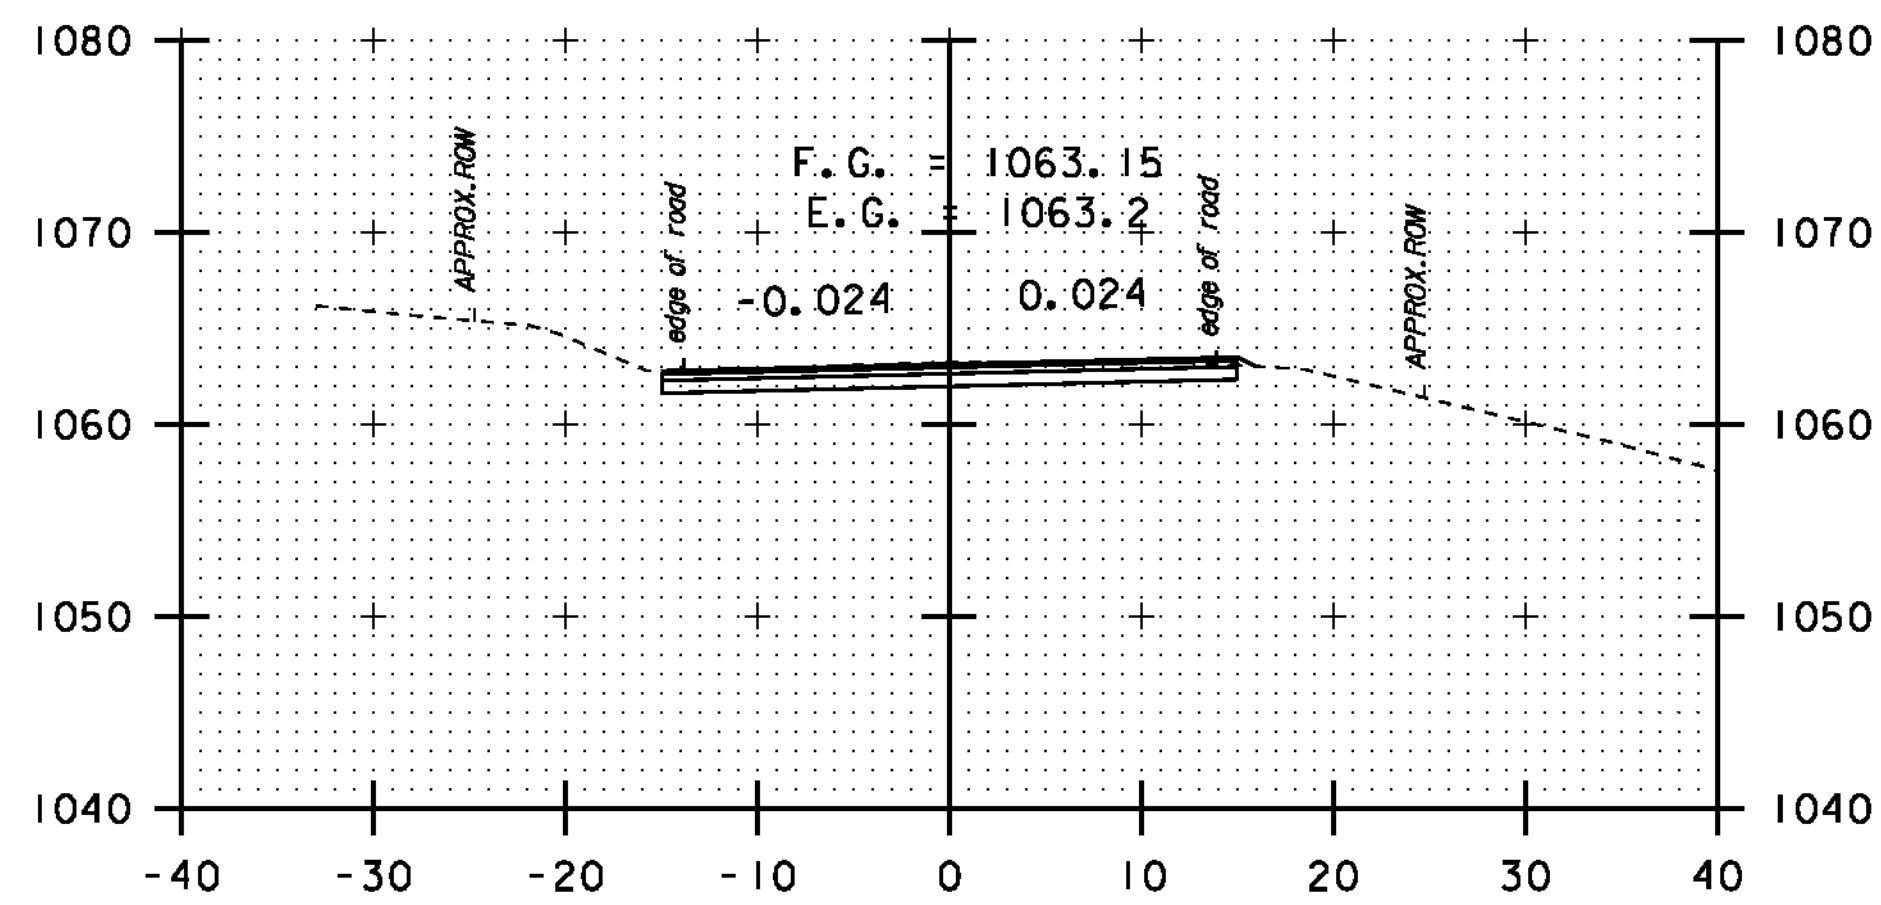


26+00

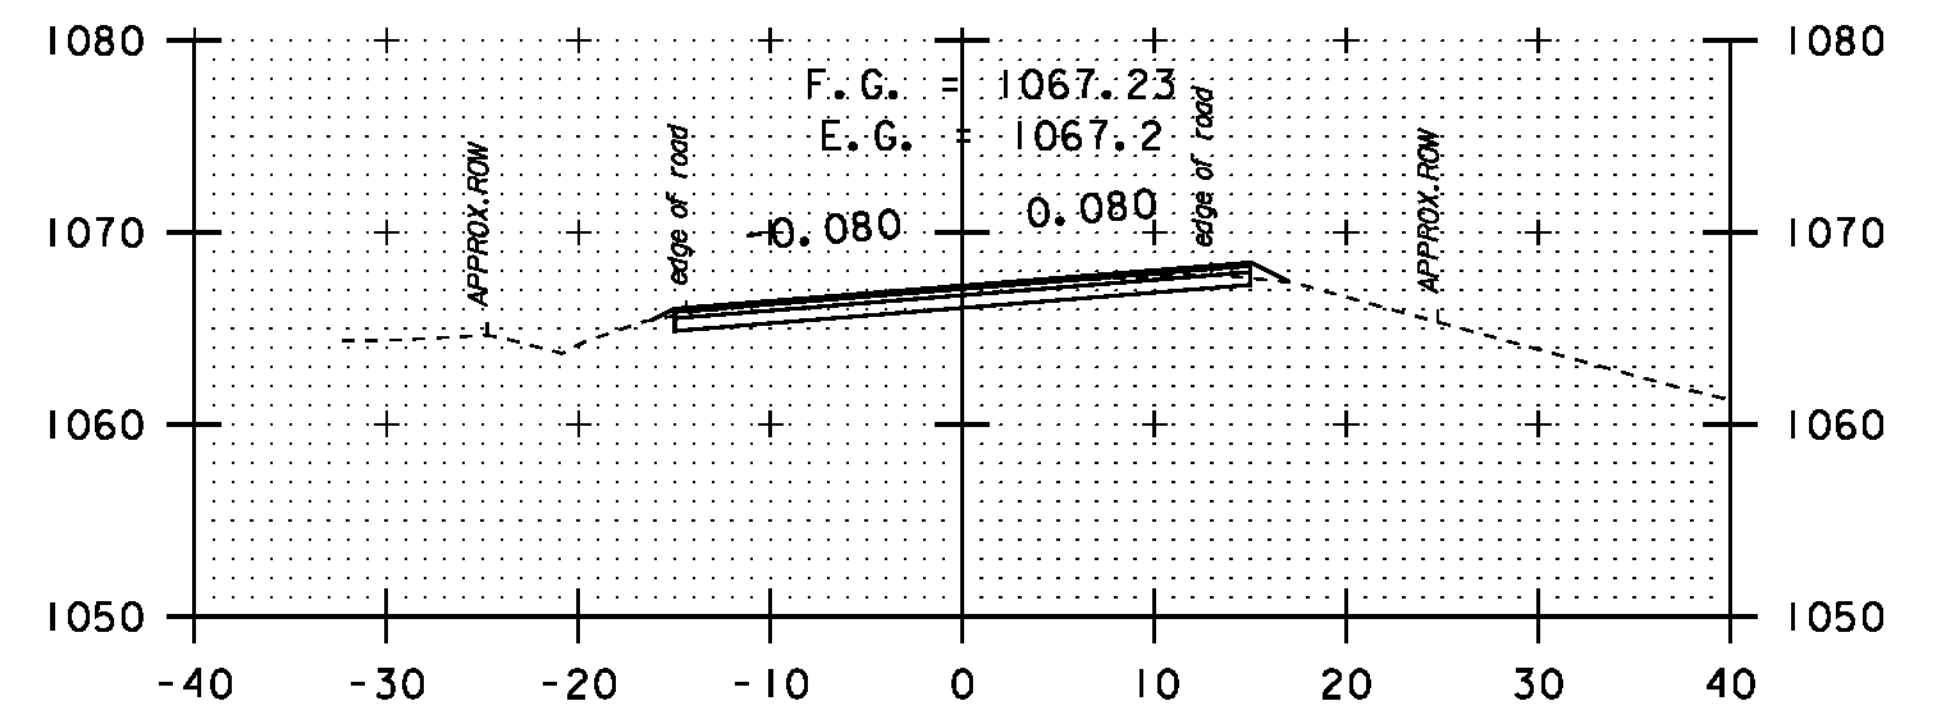


28+60

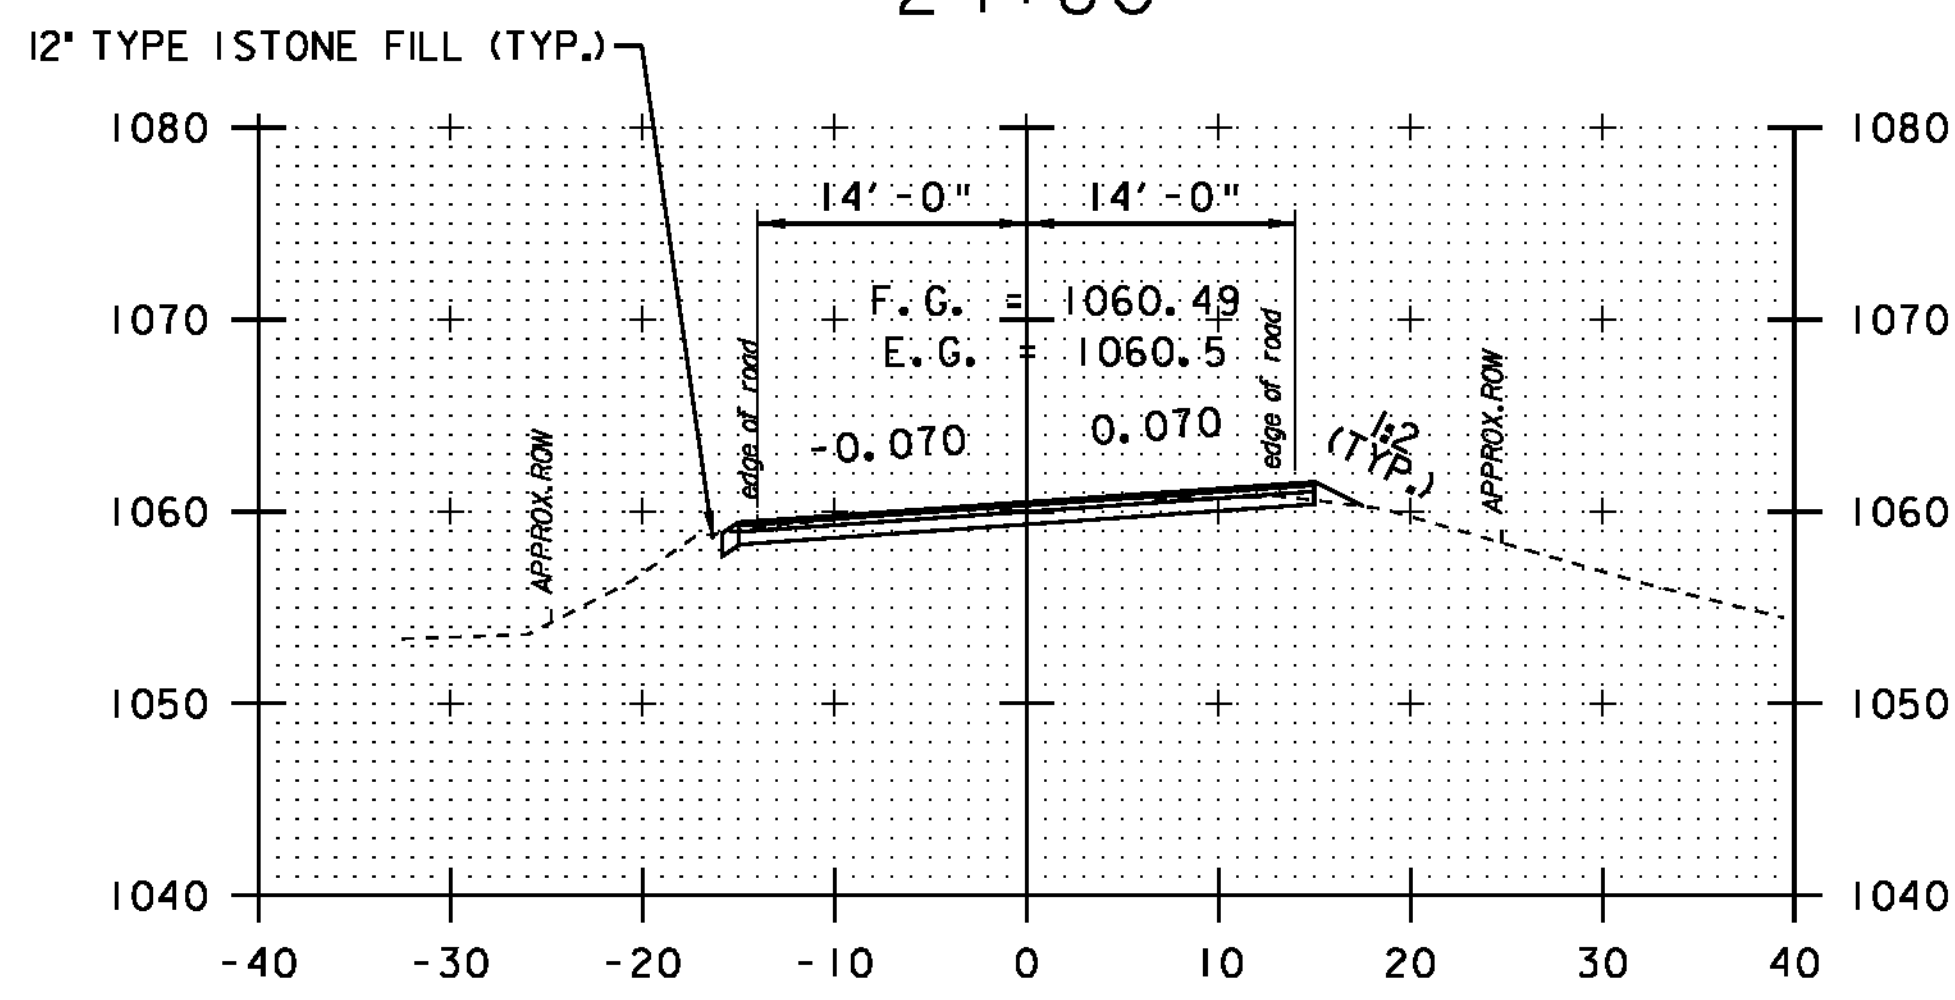

23+70

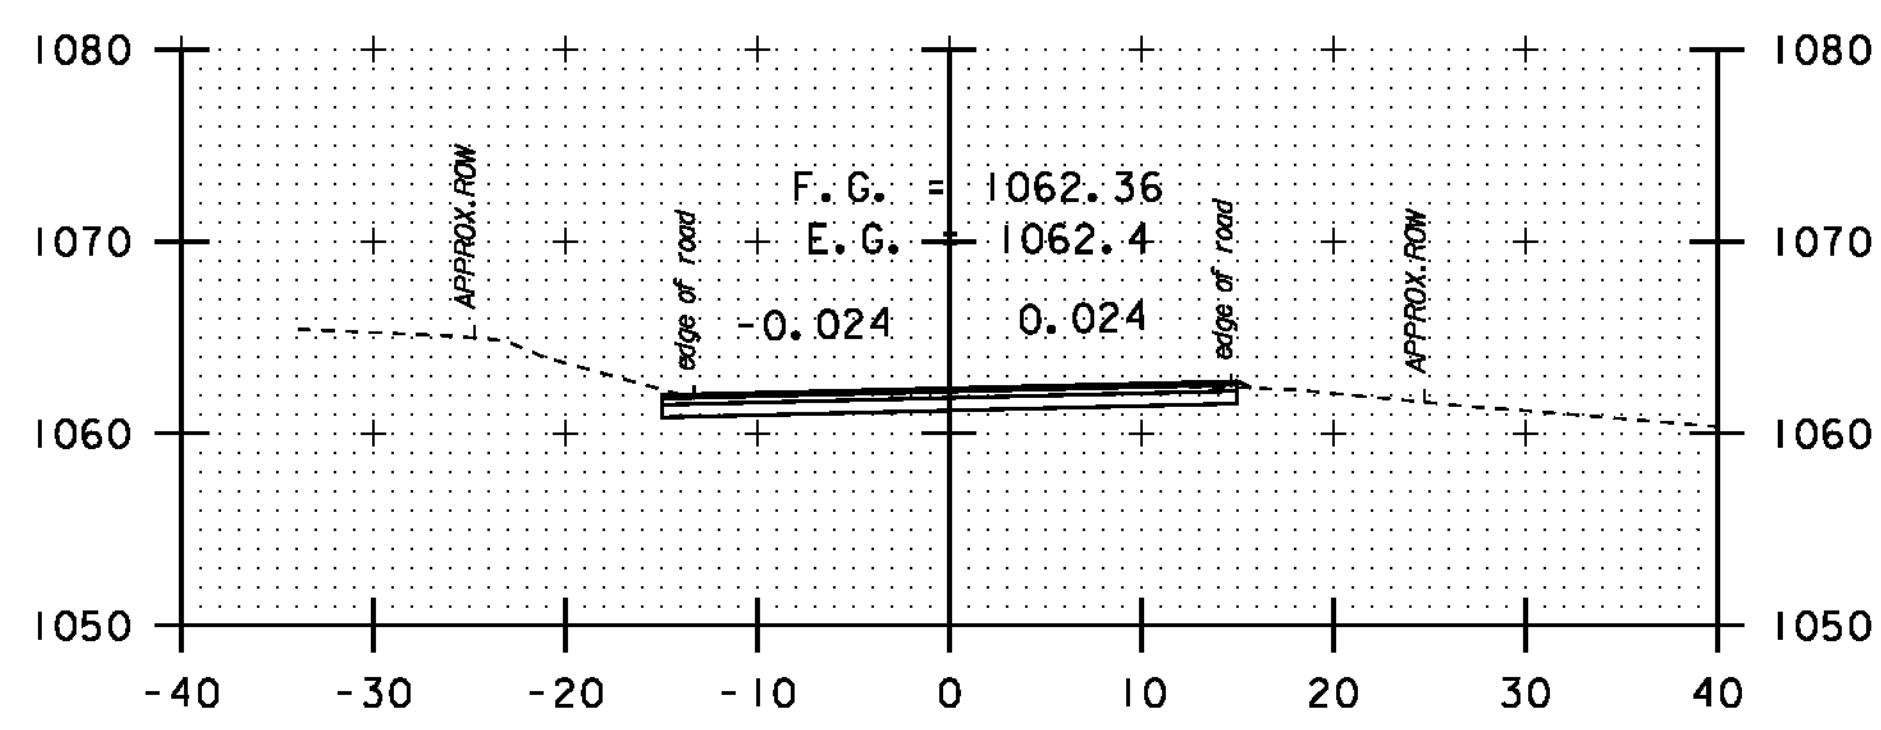


25+50

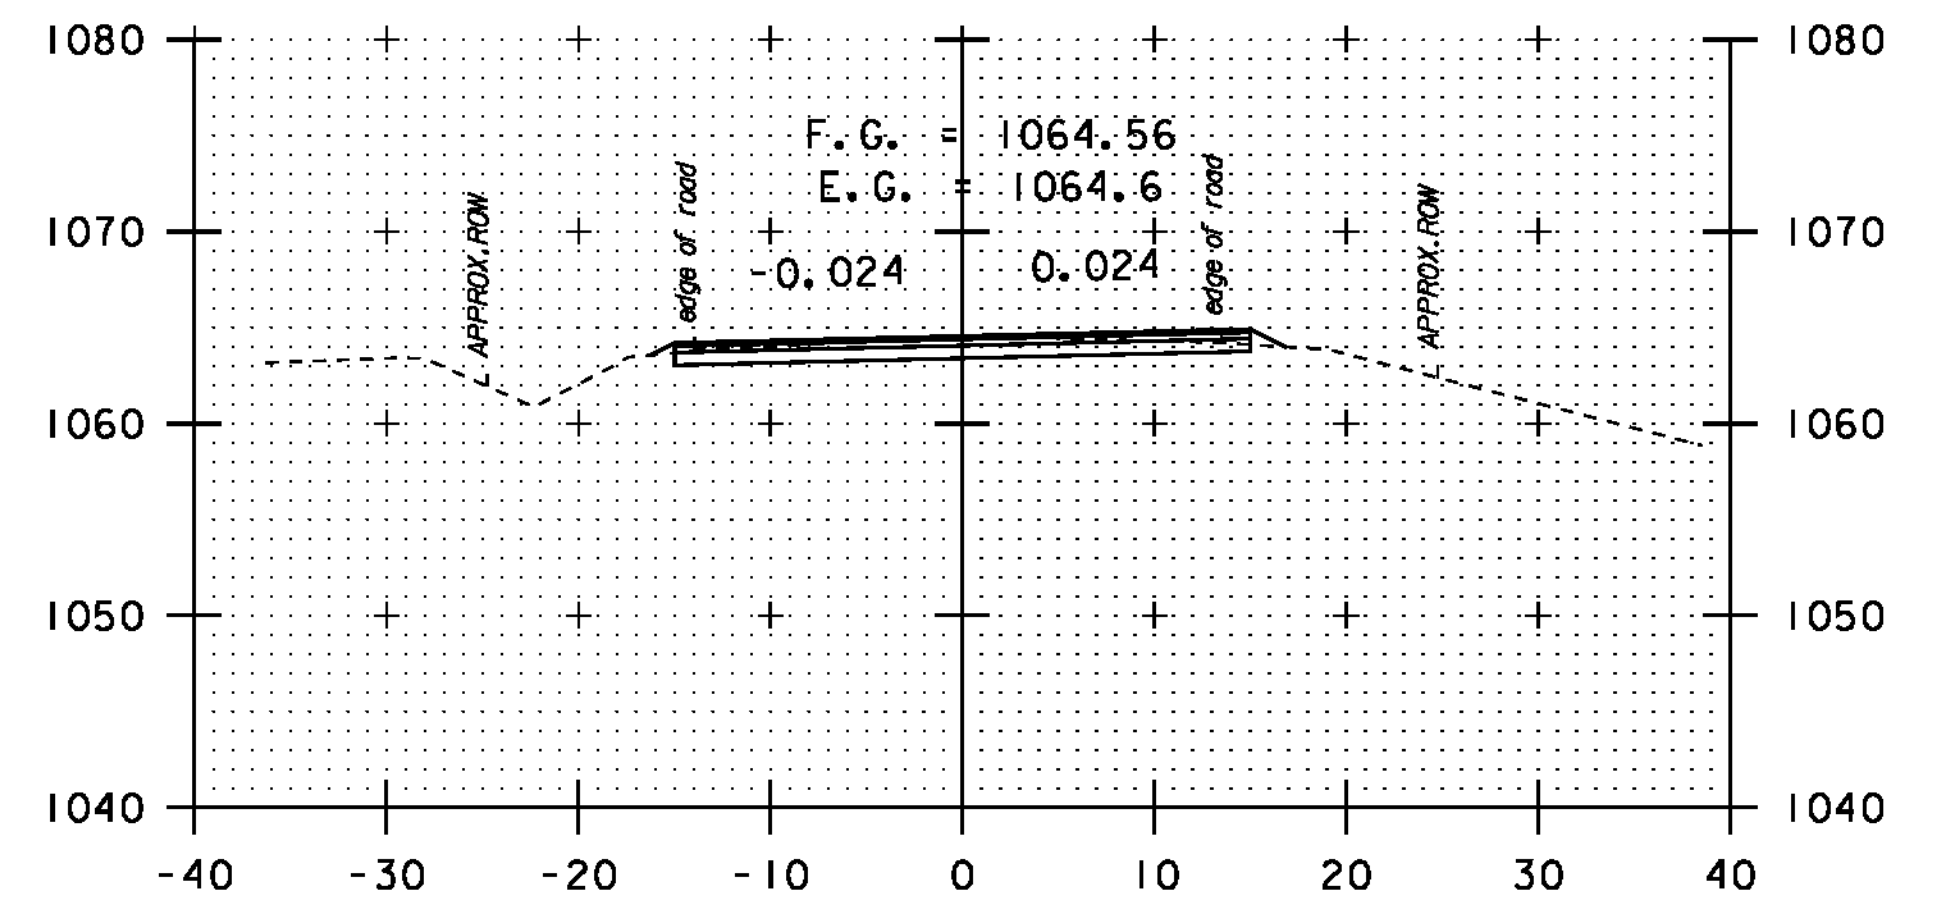

26+90

DATUM	NAVD 88
	NAD 83

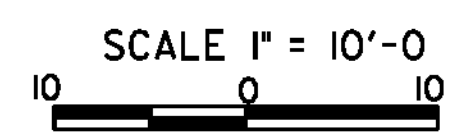

STA. 23+70
-
STA. 29+00

CROSS SECTION SHEET 26

PROJECT NAME:	NEWPORT-COVENTRY-NEWPORT
PROJECT NUMBER:	STP 2802 (I)
FILE NAME:	08b158.dgn
PROJECT LEADER:	CDL
DESIGNED BY:	BMB
PLOT FILE:	08b158-99.1
PLOT DATE:	8/3/2011
DRAWN BY:	BMB
CHECKED BY:	EPD
SHEET	99 OF 134