




288+20

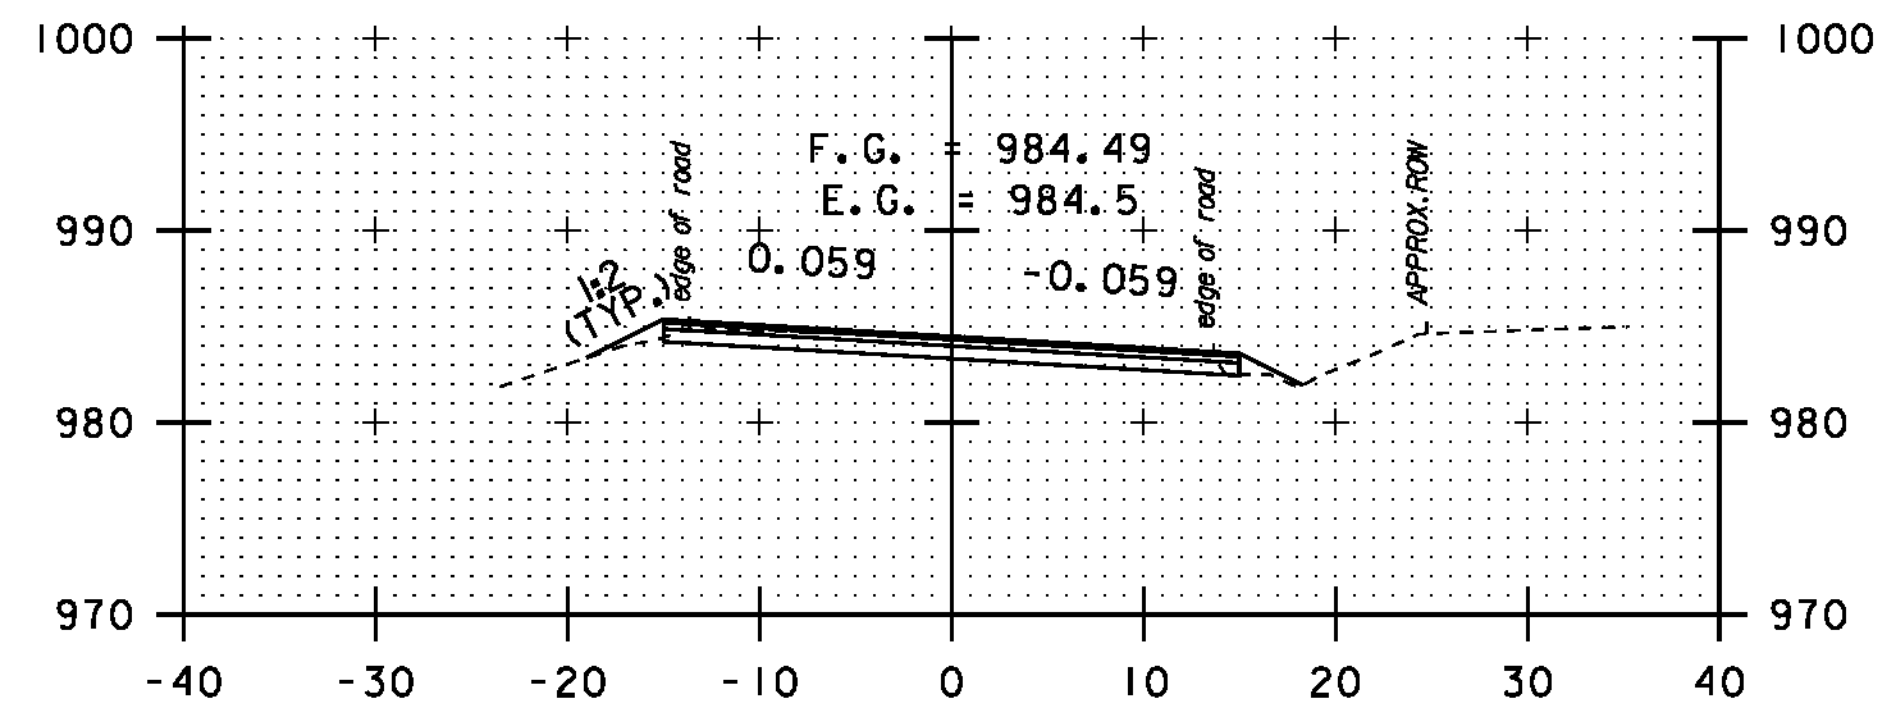


288+00

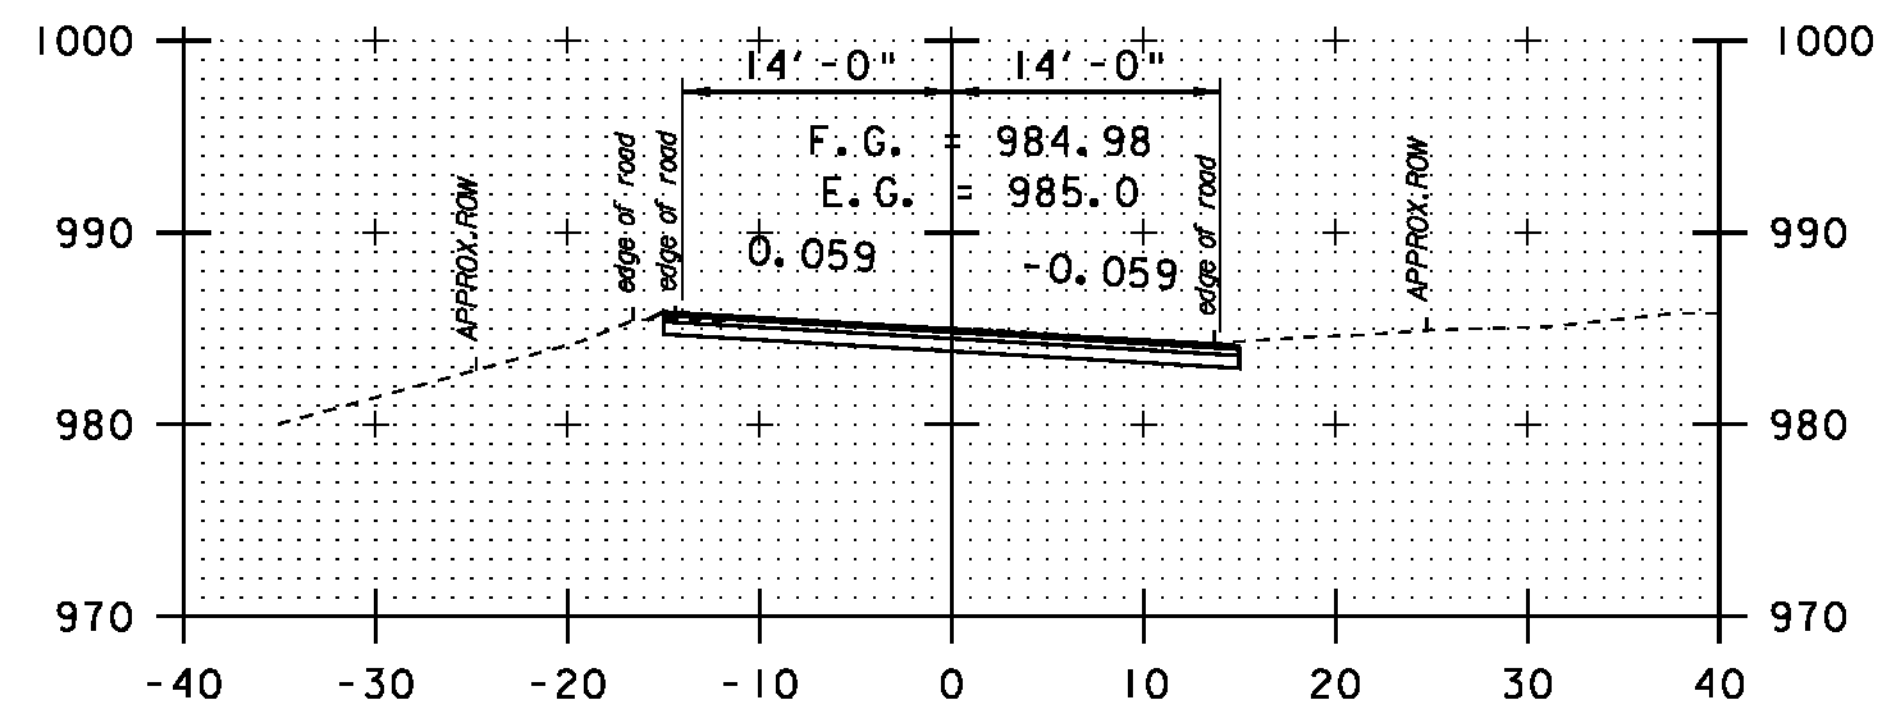


287+50

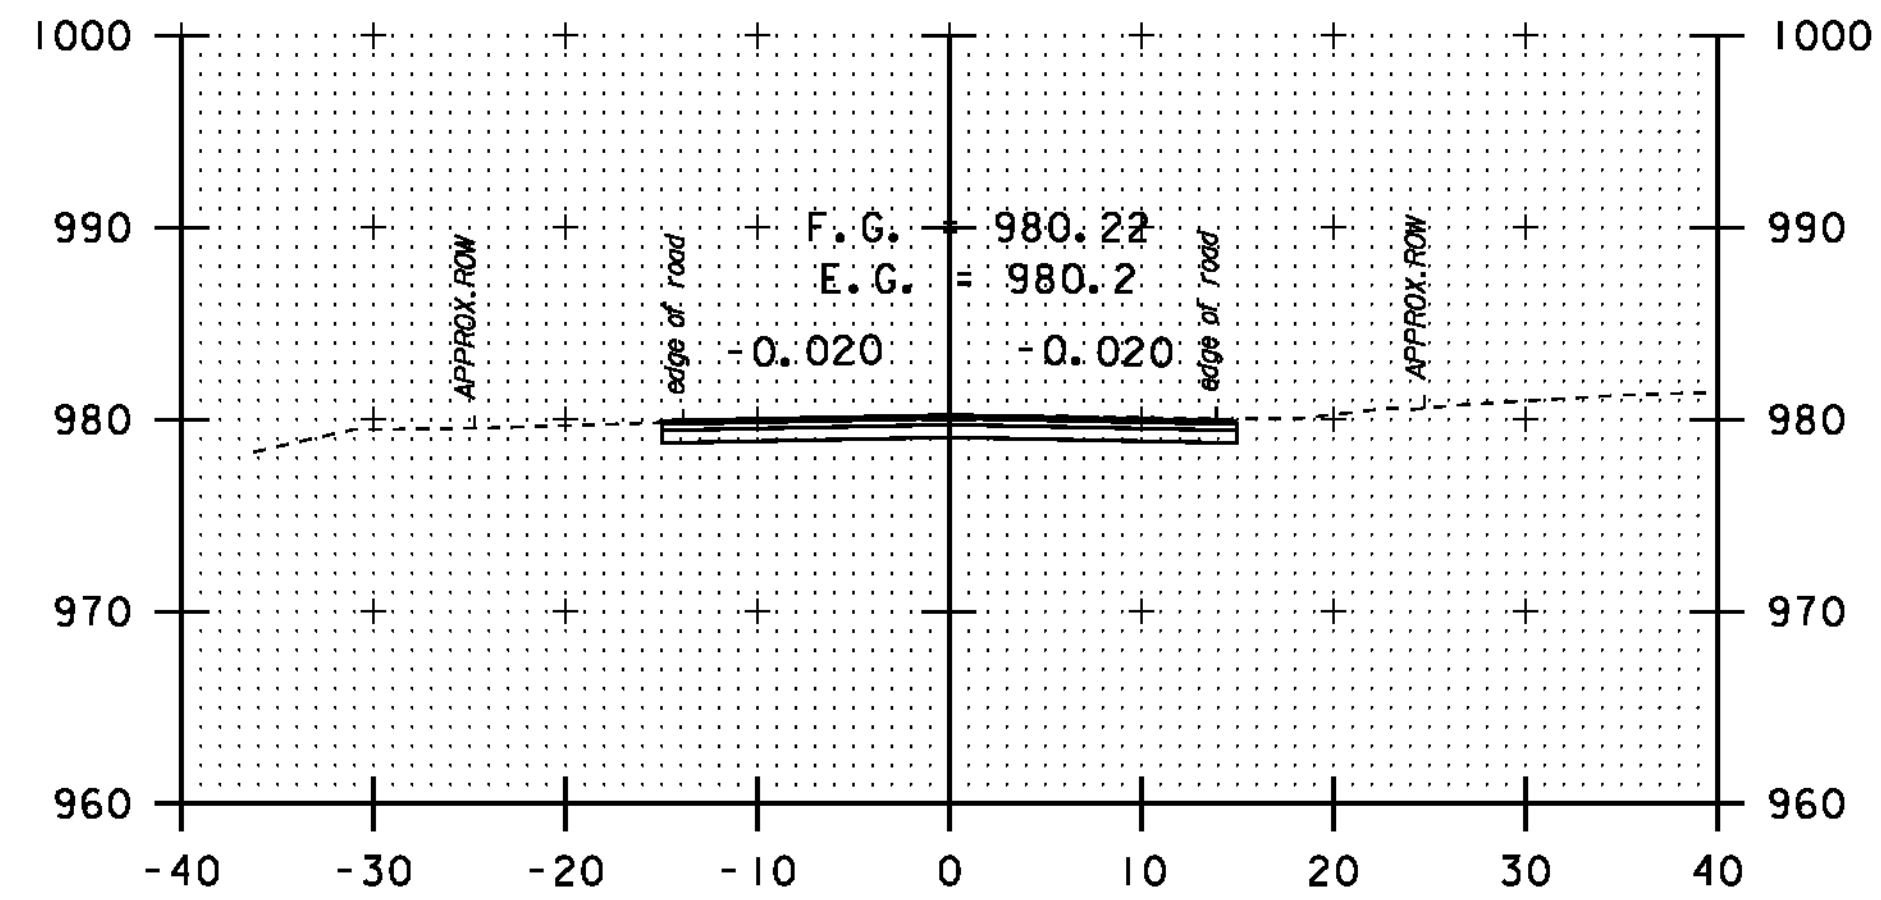


290+70

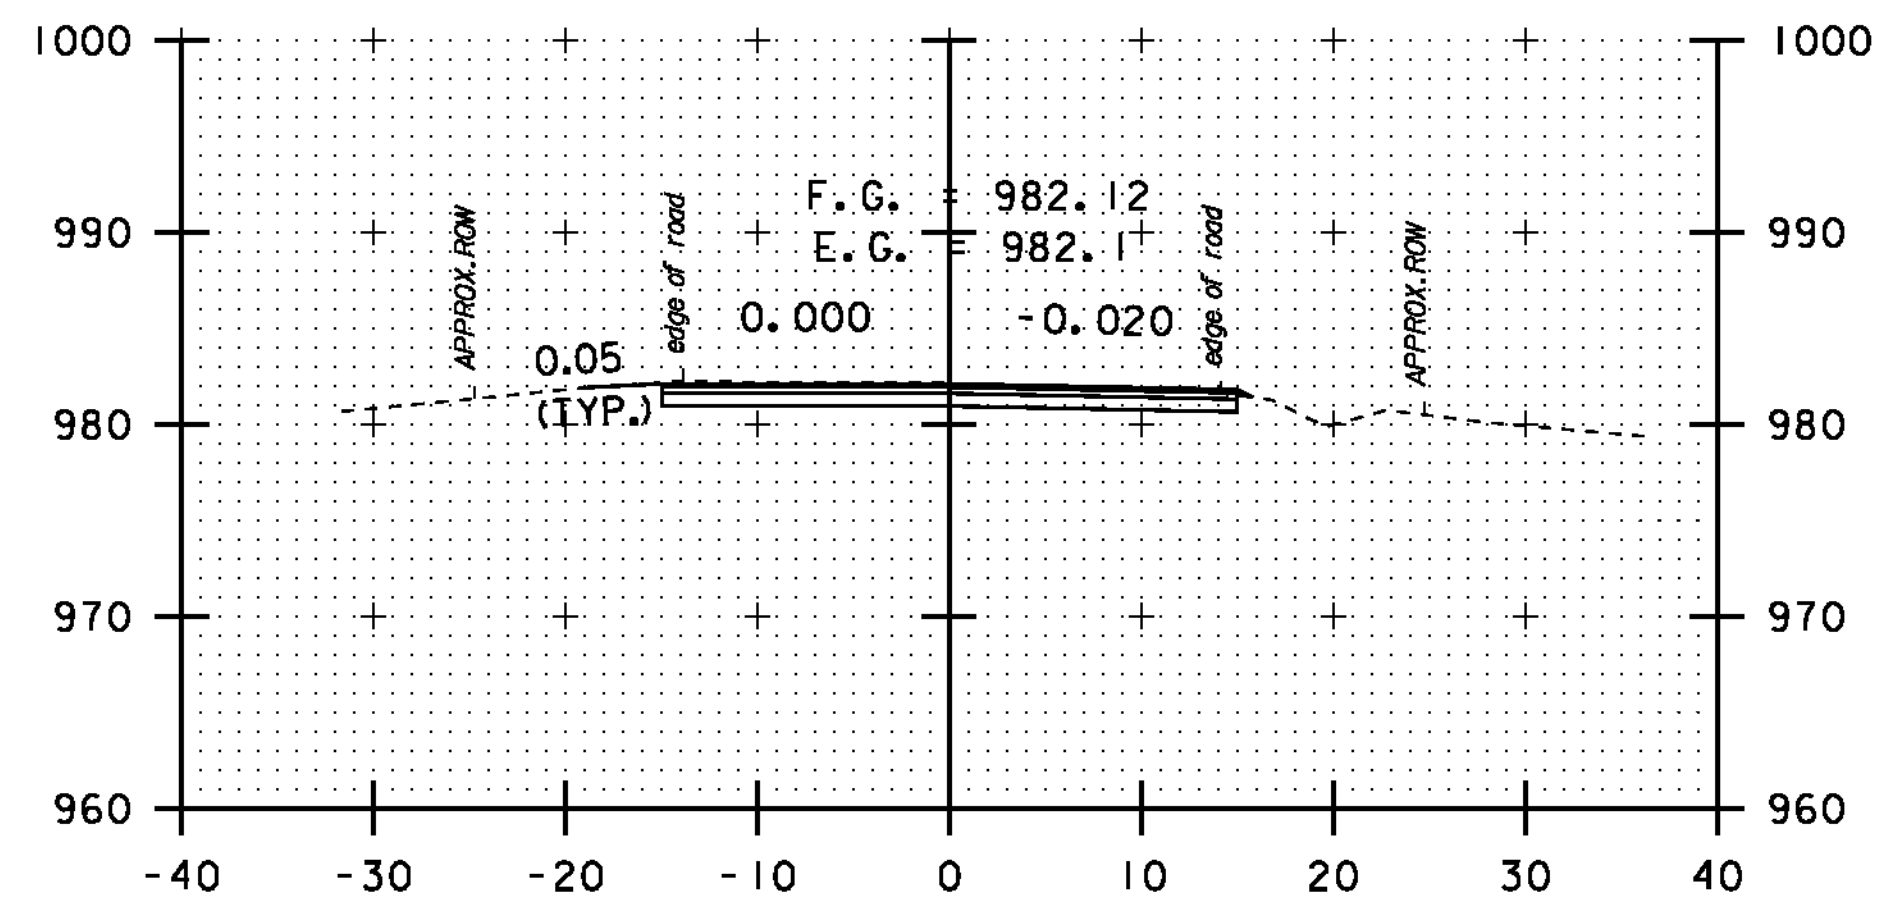


289+70

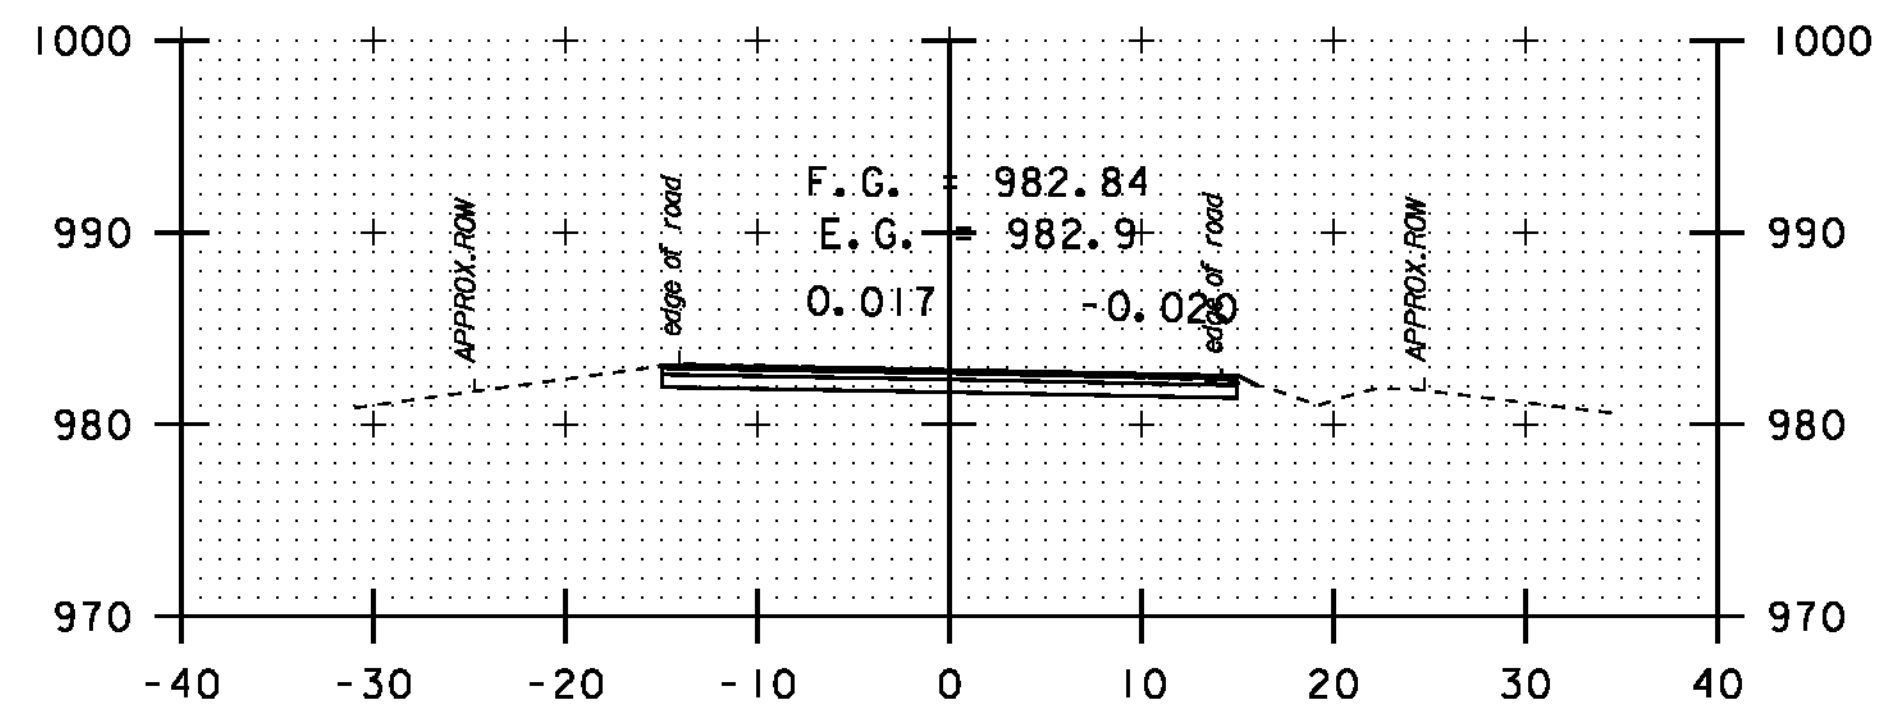

289+25

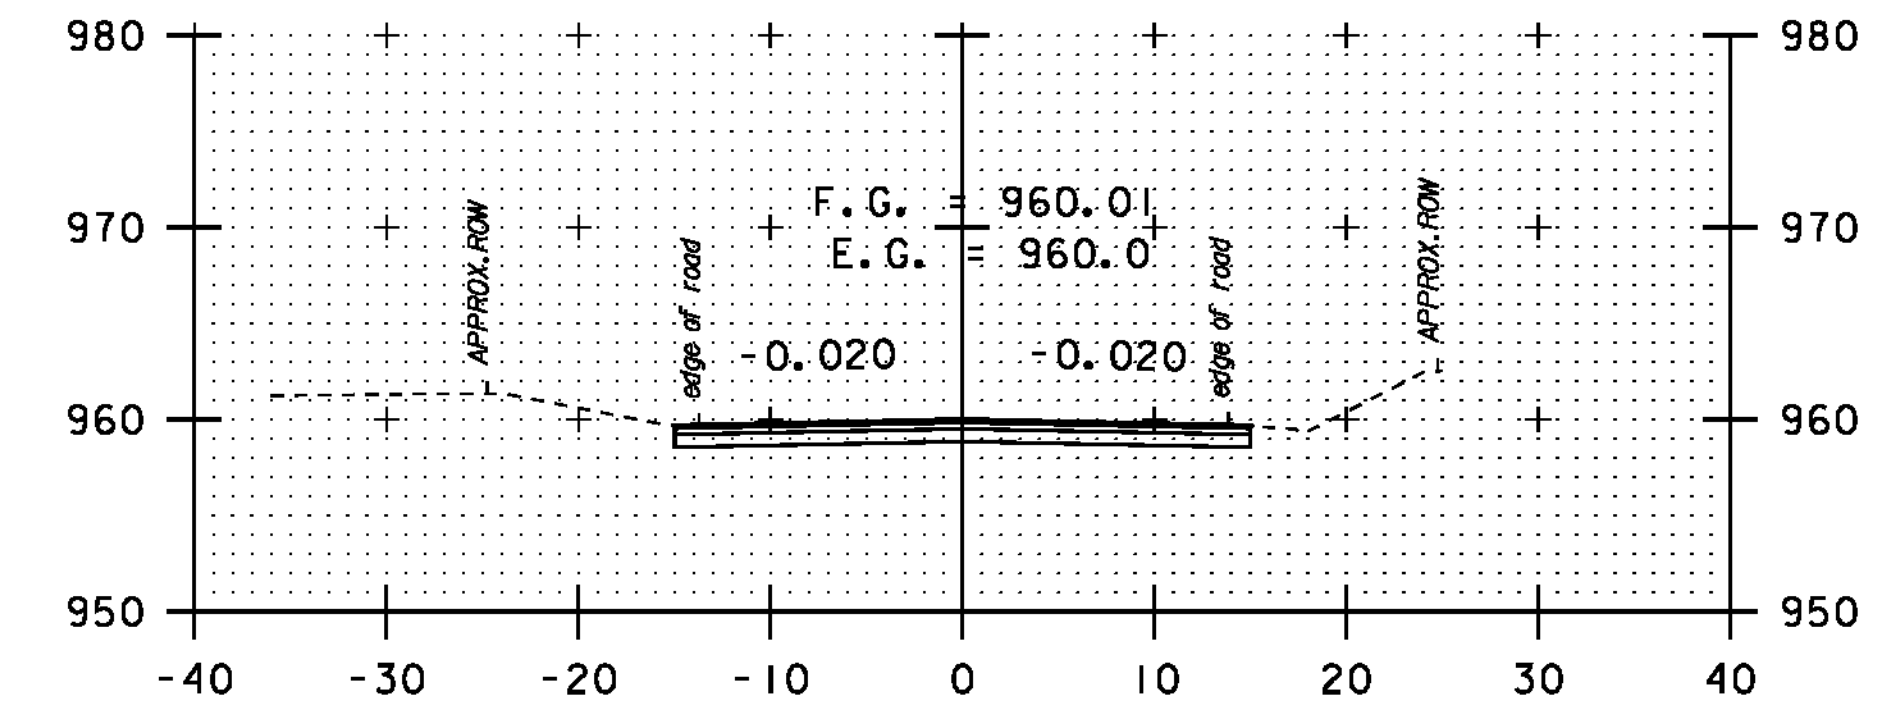

296+82.17  
END PROJECT

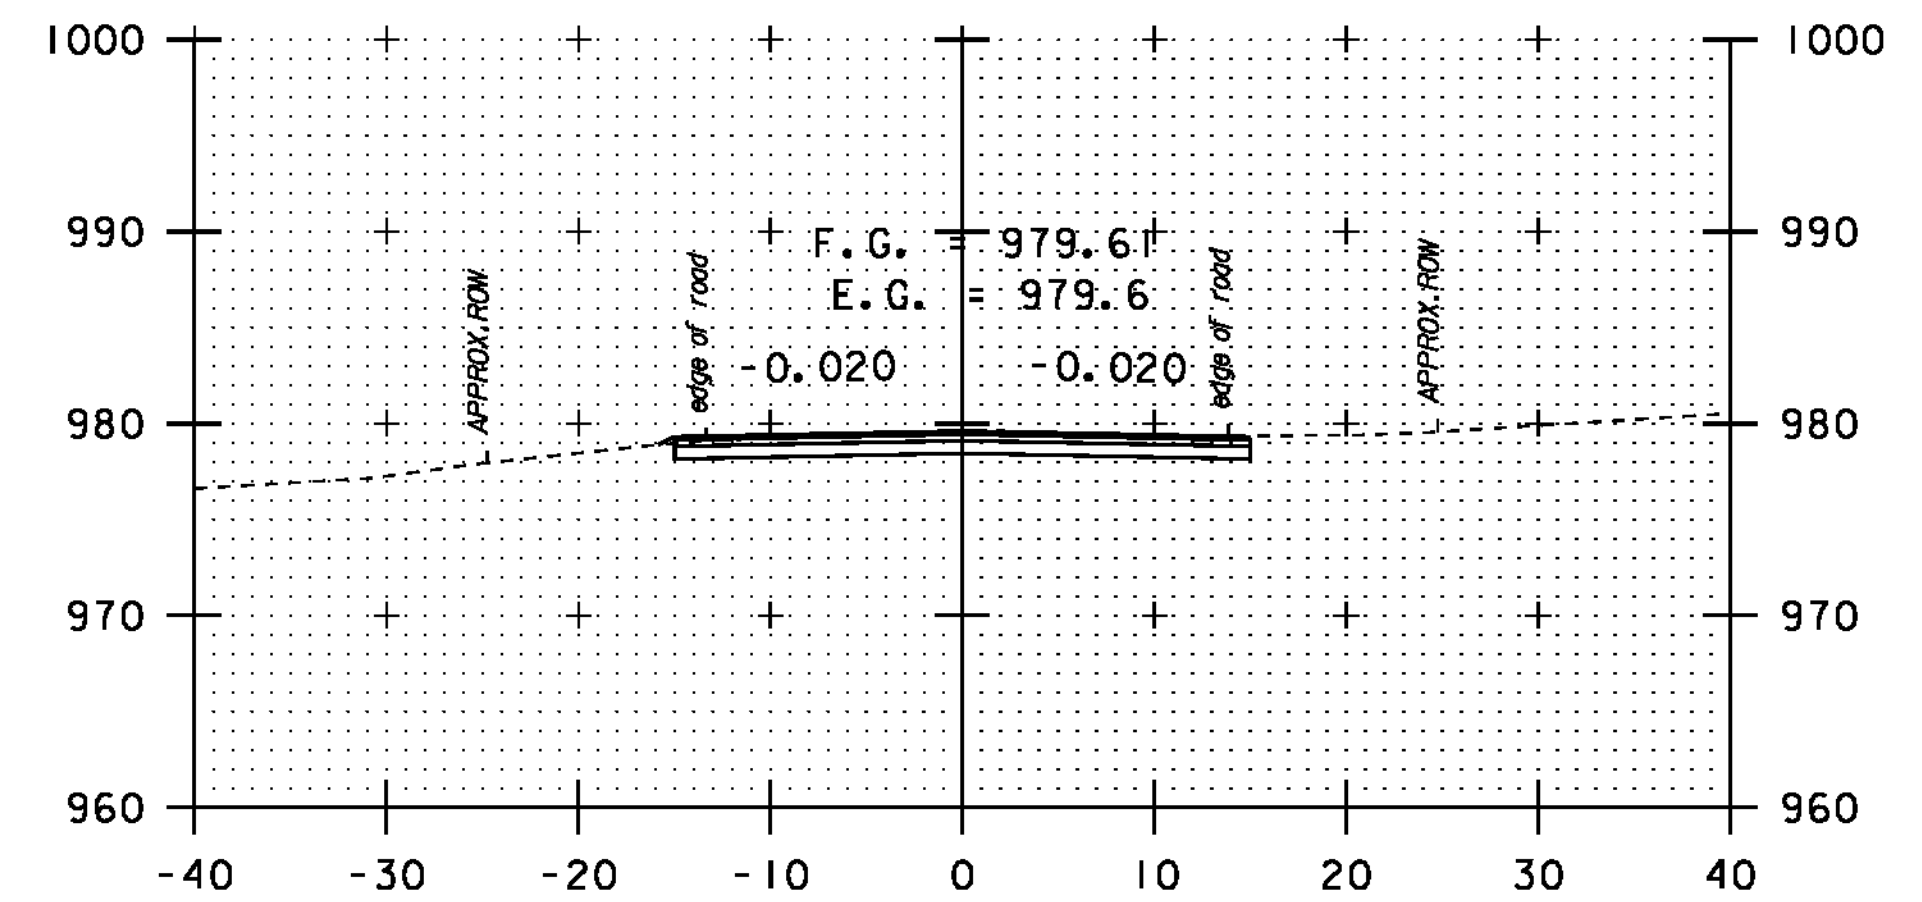

291+00

DATUM	NAVD 88
	NAD 83



**STA. 287+50**  
-  
**STA. 296+82.17**

**CROSS SECTION SHEET 36**

PROJECT NAME: NEWPORT-COVENTRY-NEWPORT	PLOT DATE: 8/3/2011
PROJECT NUMBER: STP 2802 (I)	DRAWN BY: BMB
FILE NAME: 08b158.dgn	CHECKED BY: EPD
PROJECT LEADER: CDL	SHEET 109 OF 134
DESIGNED BY: BMB	
PLOT FILE: 08b158-109.1	