


Figure 6H-15. Work in Center of Road with Low Traffic Volumes (TA-15)

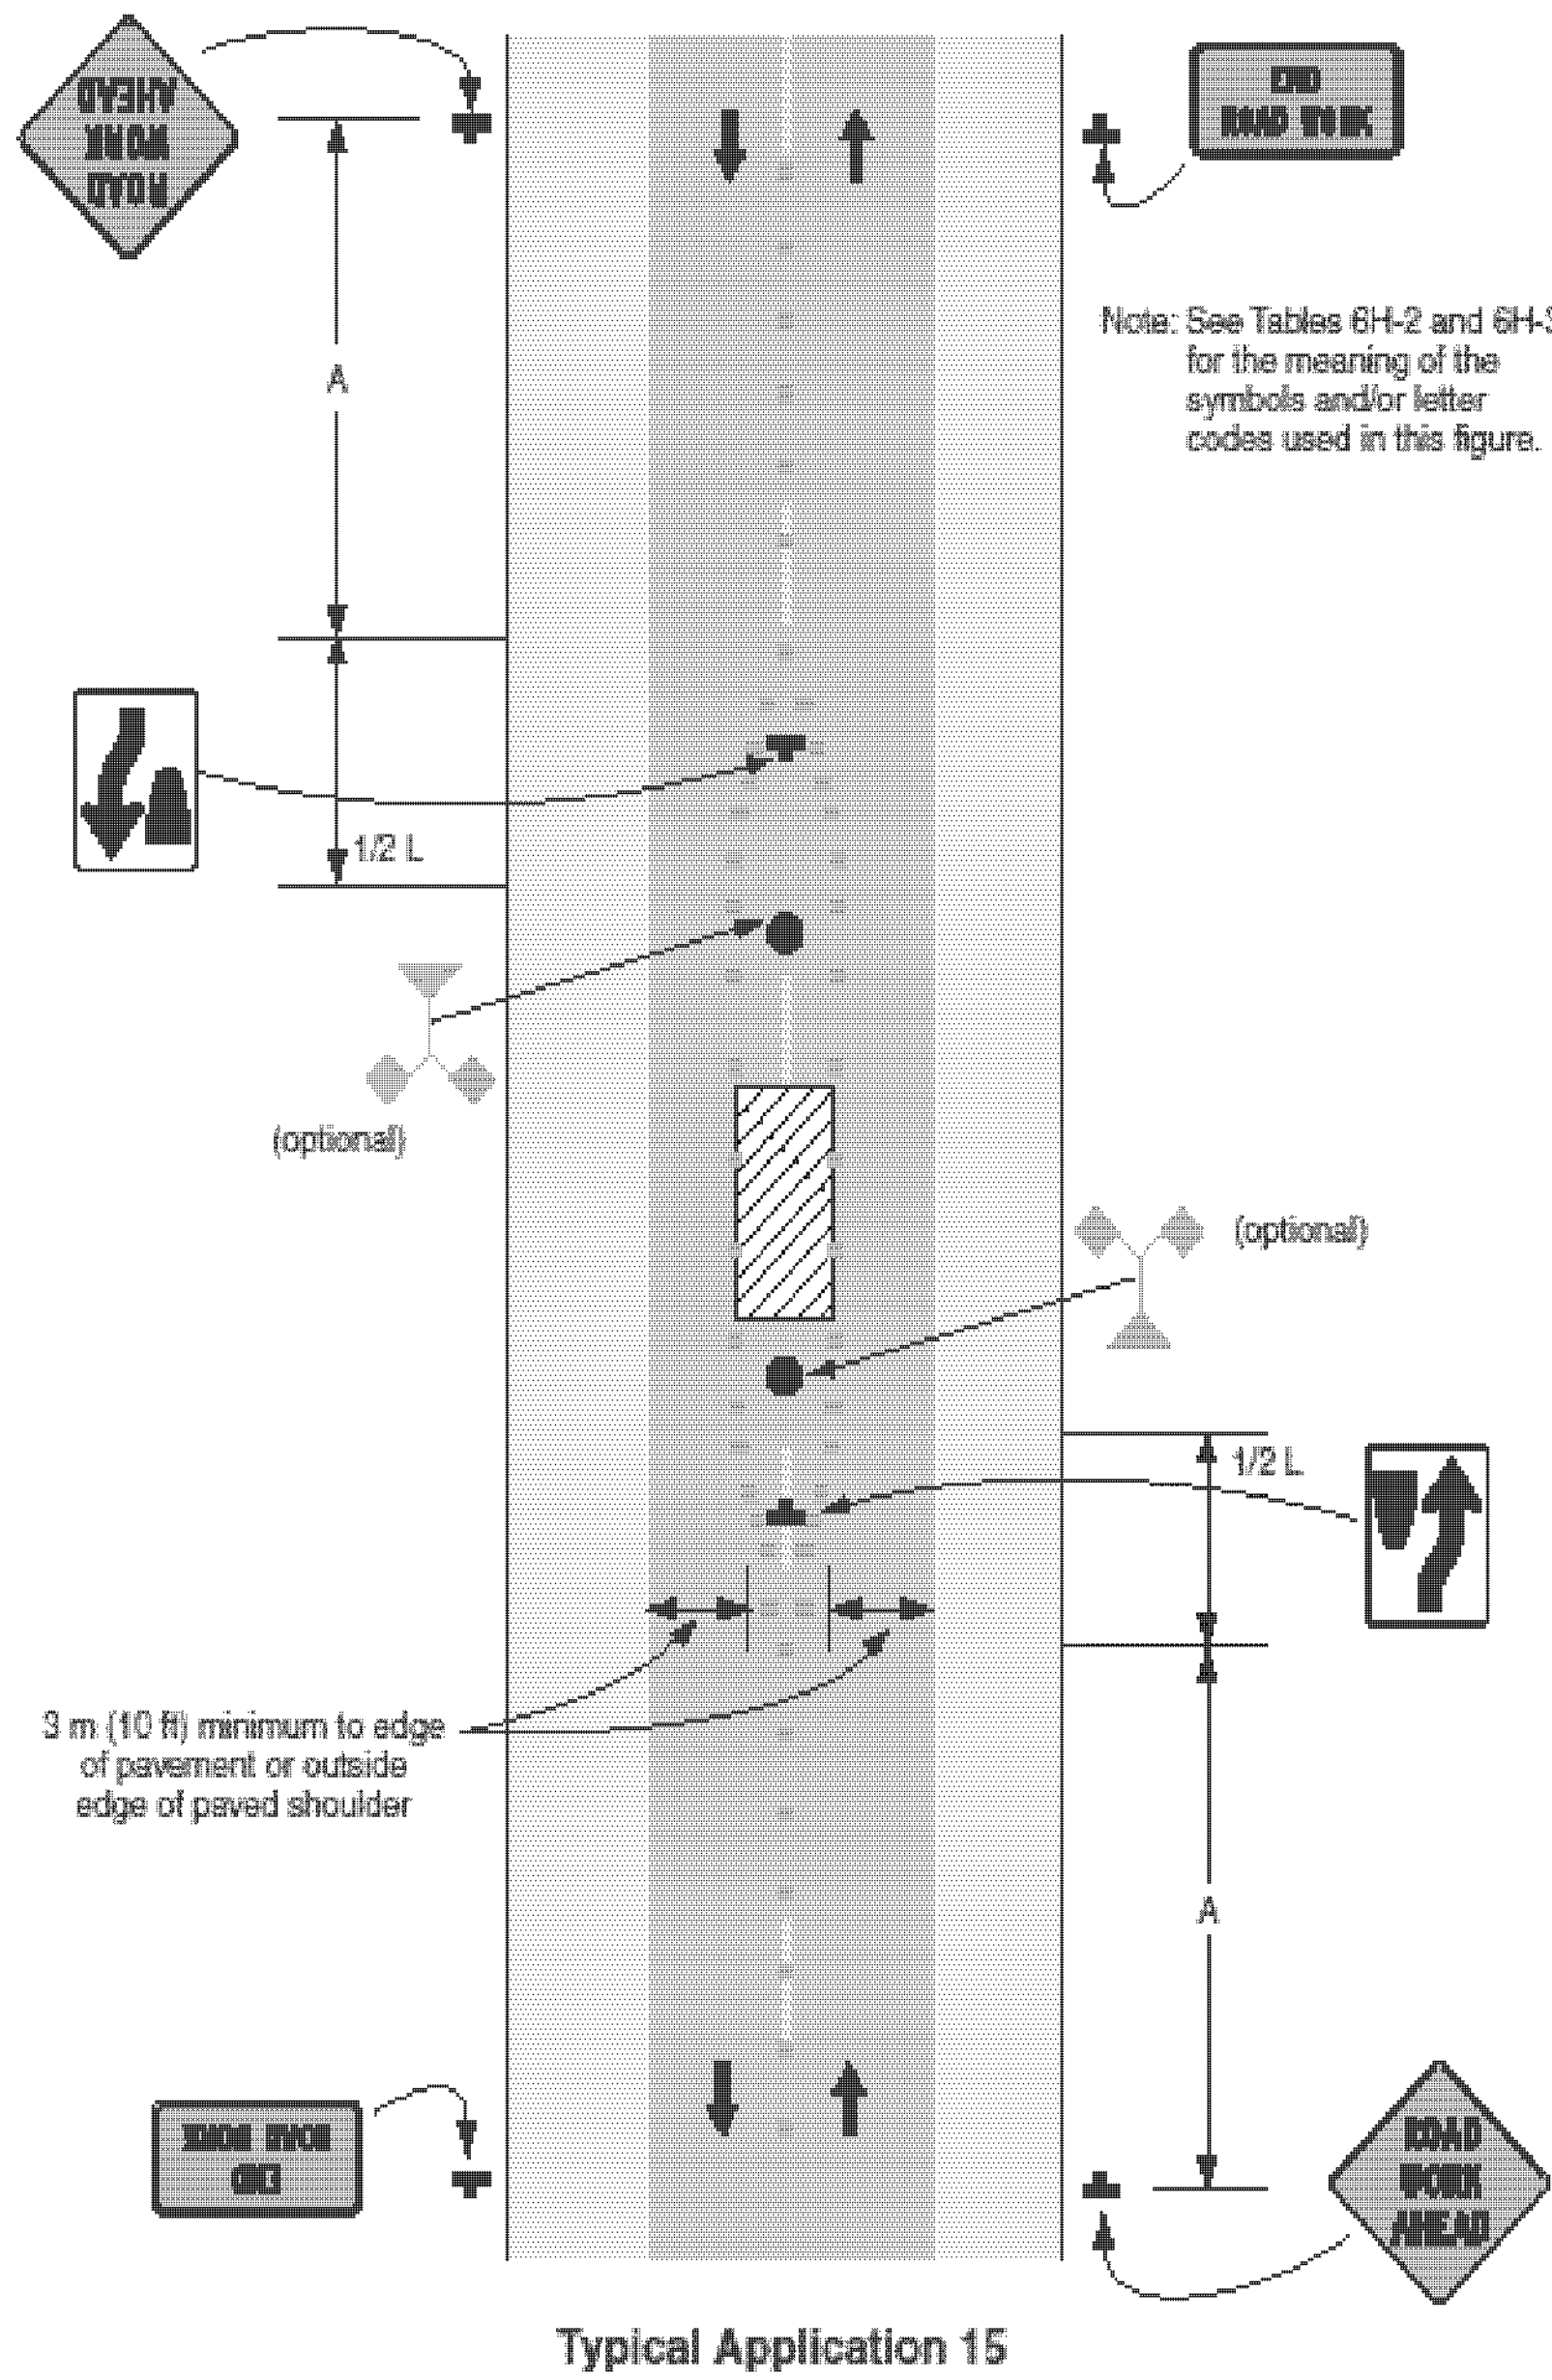

**TRAFFIC CONTROL SHEET 4**

PROJECT NAME:	NEWPORT-COVENTRY-NEWPORT
PROJECT NUMBER:	STP 2802(I)
FILE NAME:	08b158.dgn
PROJECT LEADER:	CDL
DESIGNED BY:	BMB
PLOT FILE:	08b158-133.1
PLOT DATE:	8/4/2011
DRAWN BY:	BMB
CHECKED BY:	EPD
SHEET	133 OF 134